


PRELIMINARY

PROJECT: 3-7 REGENT ST, PETERSHAM
CLIENT: DEICORP PROJECTS (PETERSHAM) P/L

05 MAY 2017

DATE:

JOB NO: 5796 SHEET: A3 SCALE: 1:500 CANDALEPAS **ASSOCIATES**

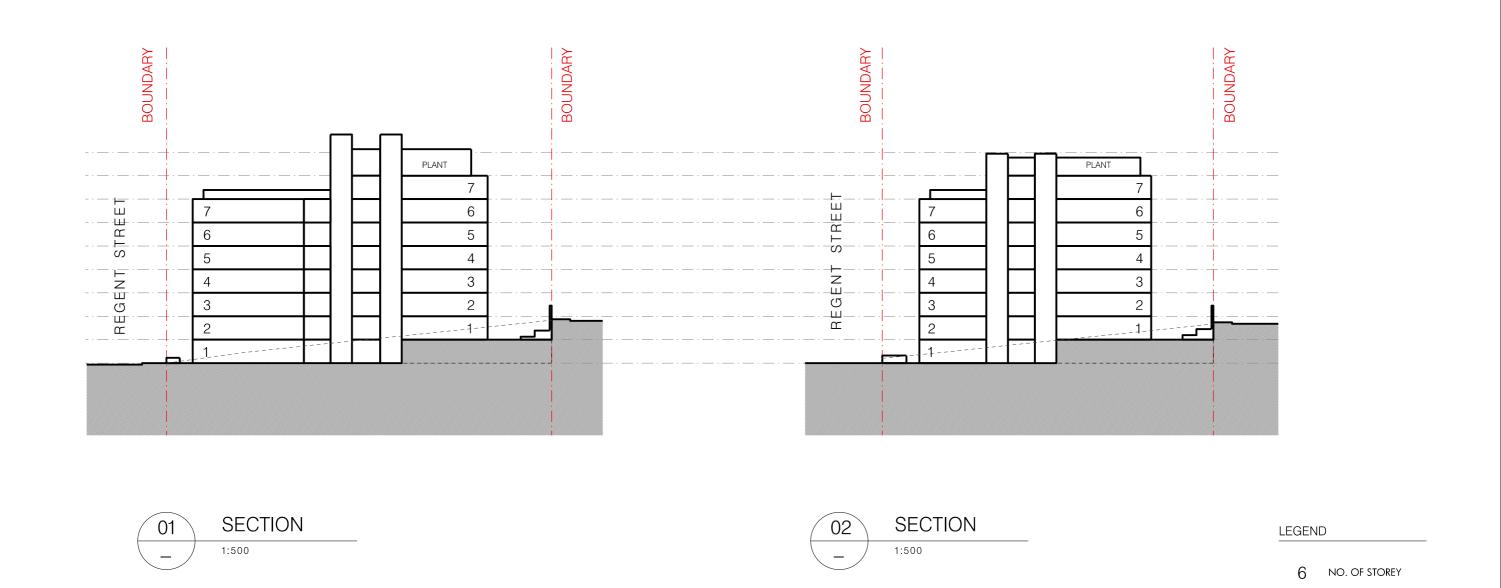

PRELIMINARY

PROJECT: 3-7 REGENT ST, PETERSHAM
CLIENT: DEICORP PROJECTS (PETERSHAM) P/L

JOB NO: 5796 SHEET: A3 SCALE: 1:500 CANDALEPAS **ASSOCIATES**

HEIGHT IN STOREYS