



- 9

Height in Storeys
- 5.0 m

Dimensional Controls
- Zero Set Back for RSL Frontage
- Vehicle Entry Point



Sketch Scheme		
Rev	Description	Date
A	Issued to Planner for Information	17.04.21
B	Issued For Council Submission	17.04.27
C	Issued For Council Submission	17.05.02

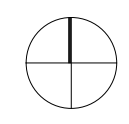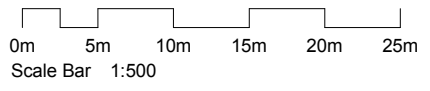



TITLE

Proposed Site 3 Massing - Planning Controls - Plan


Proposed Mixed Use Development - Site 3 - Trafalgar Street, PETERSHAM

J:\DEI00614 Petersham RSL4 N/A Documentation\5 CADD\3 DA\01 Model\DEI00614_DA Model_MassingModel_170421.rvt

JOB No.	DEI00614
DATE	04.04.2017
SCALE	A3 @ 1 : 500
DWG No.	SK.055 C

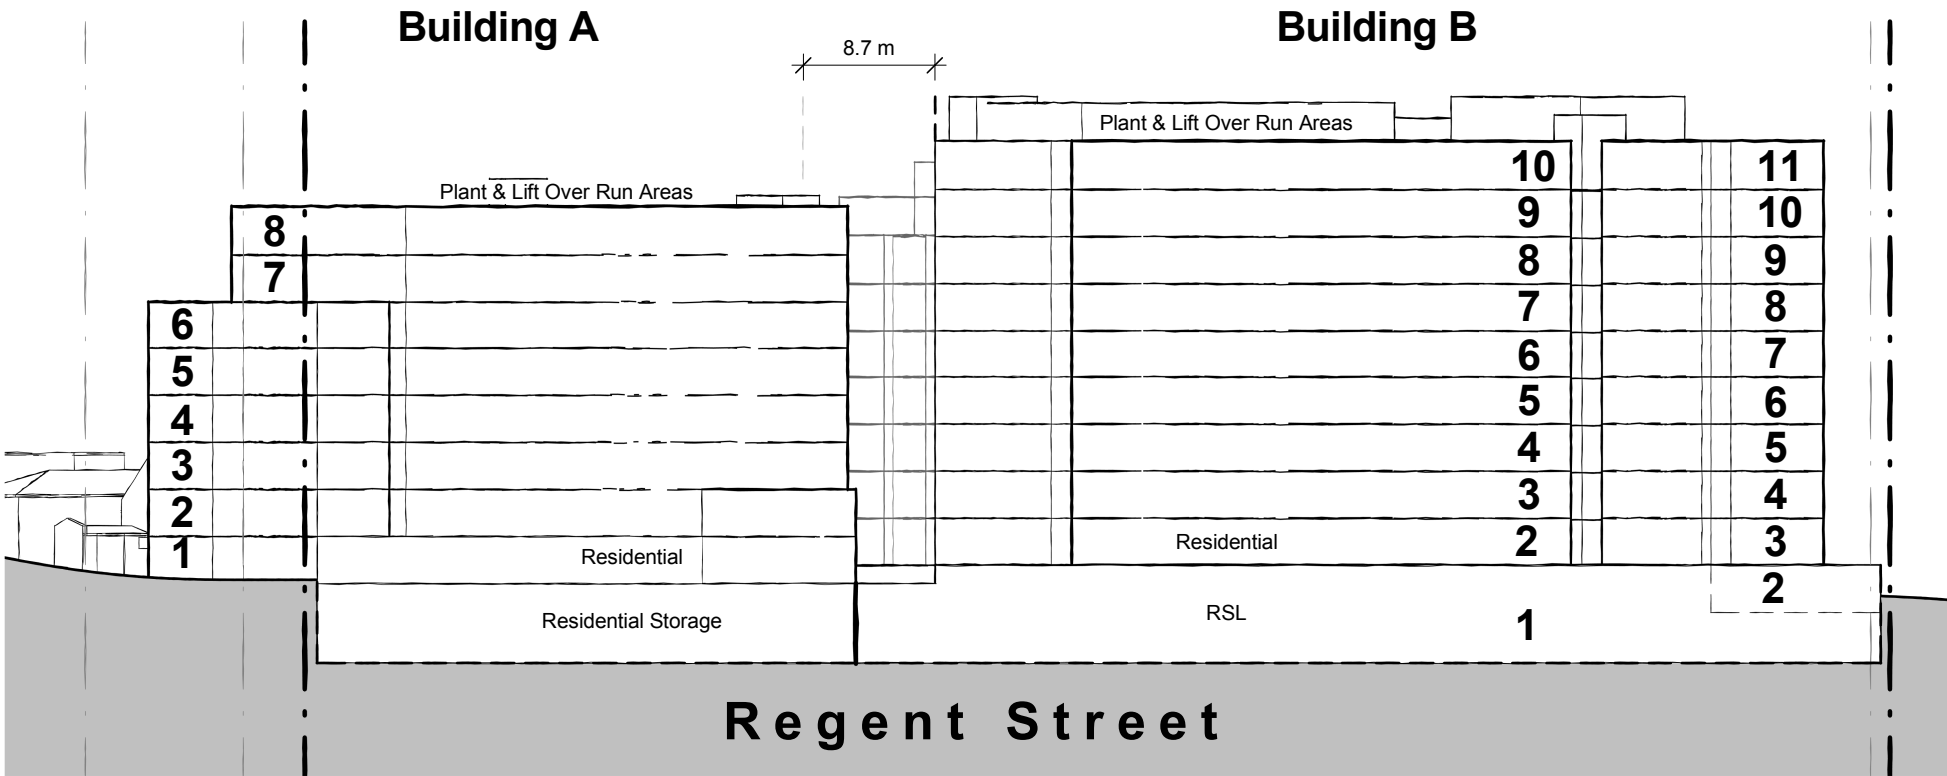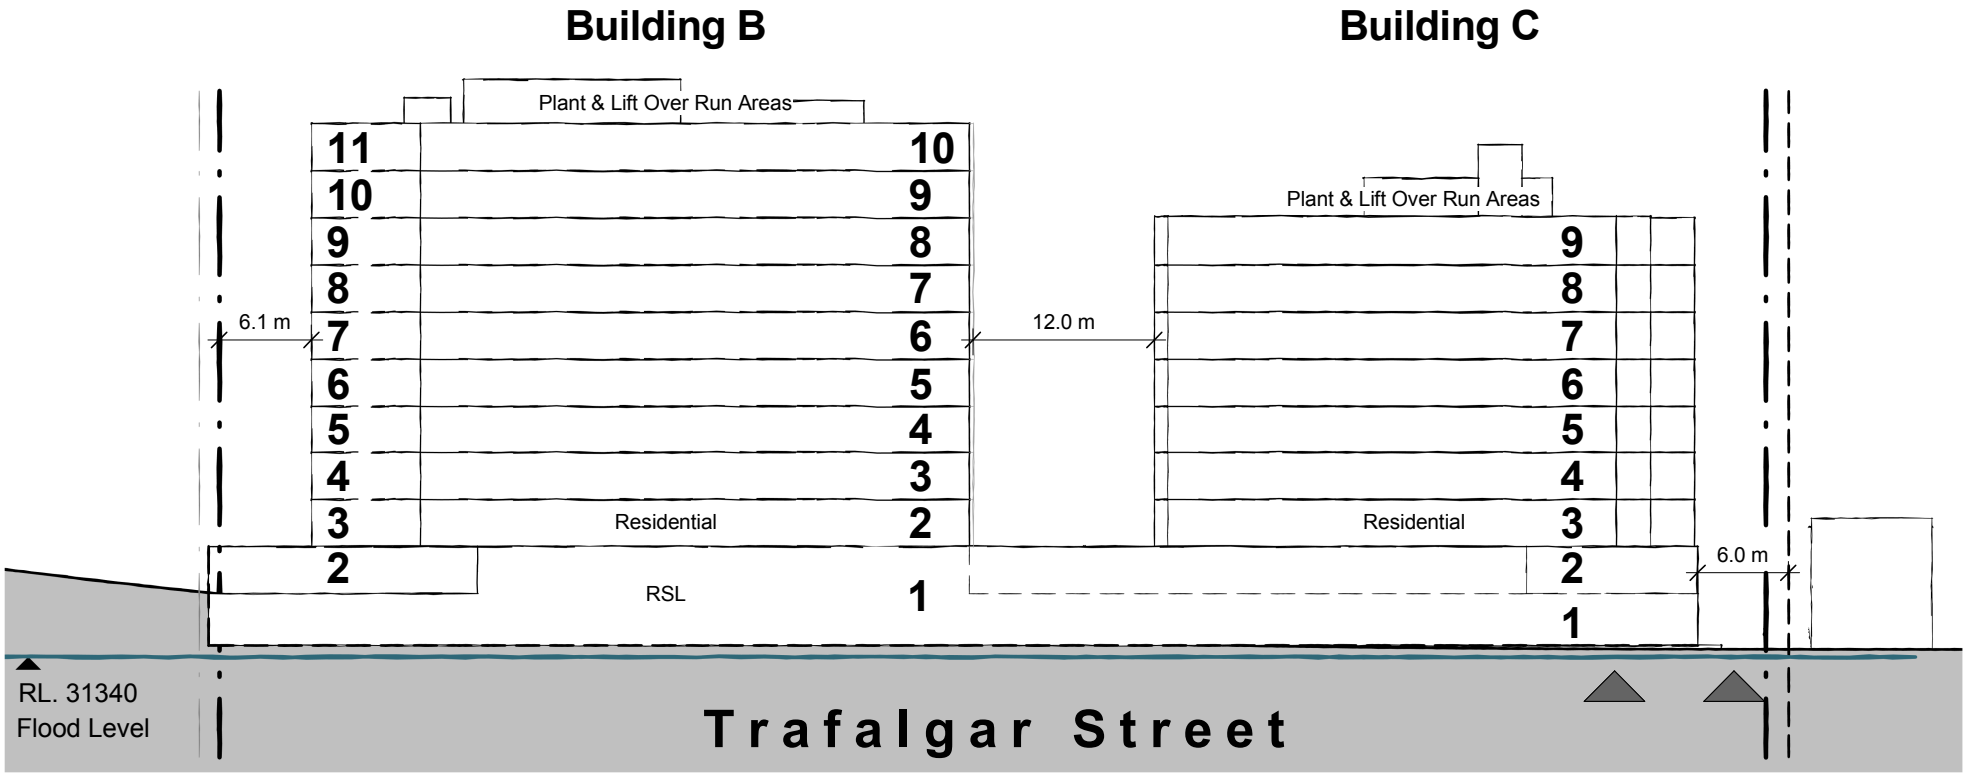

Sketch Scheme		
Rev	Description	Date
A	Issued to Planner for Information	17.04.21
B	Issued For Council Submission	17.04.27
C	Issued For Council Submission	17.05.02

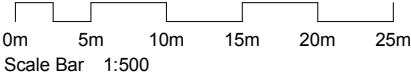

Proposed Mixed Use Development - Site 3 - Trafalgar Street, PETERSHAM	
J:\DEI00614 Petersham RSL\4 N/A Documentation\5 CADD\3 DA\01 Model\DEI00614_DA Model_MassingModel_170421.rvt	
JOB No.	DEI00614
DATE	04.04.2017
SCALE	A3 @ 1 : 500
DWG No.	SK.056 C

TITLE	Proposed Site 3 Massing - Planning Controls - Sections 1 & 2
-------	--