


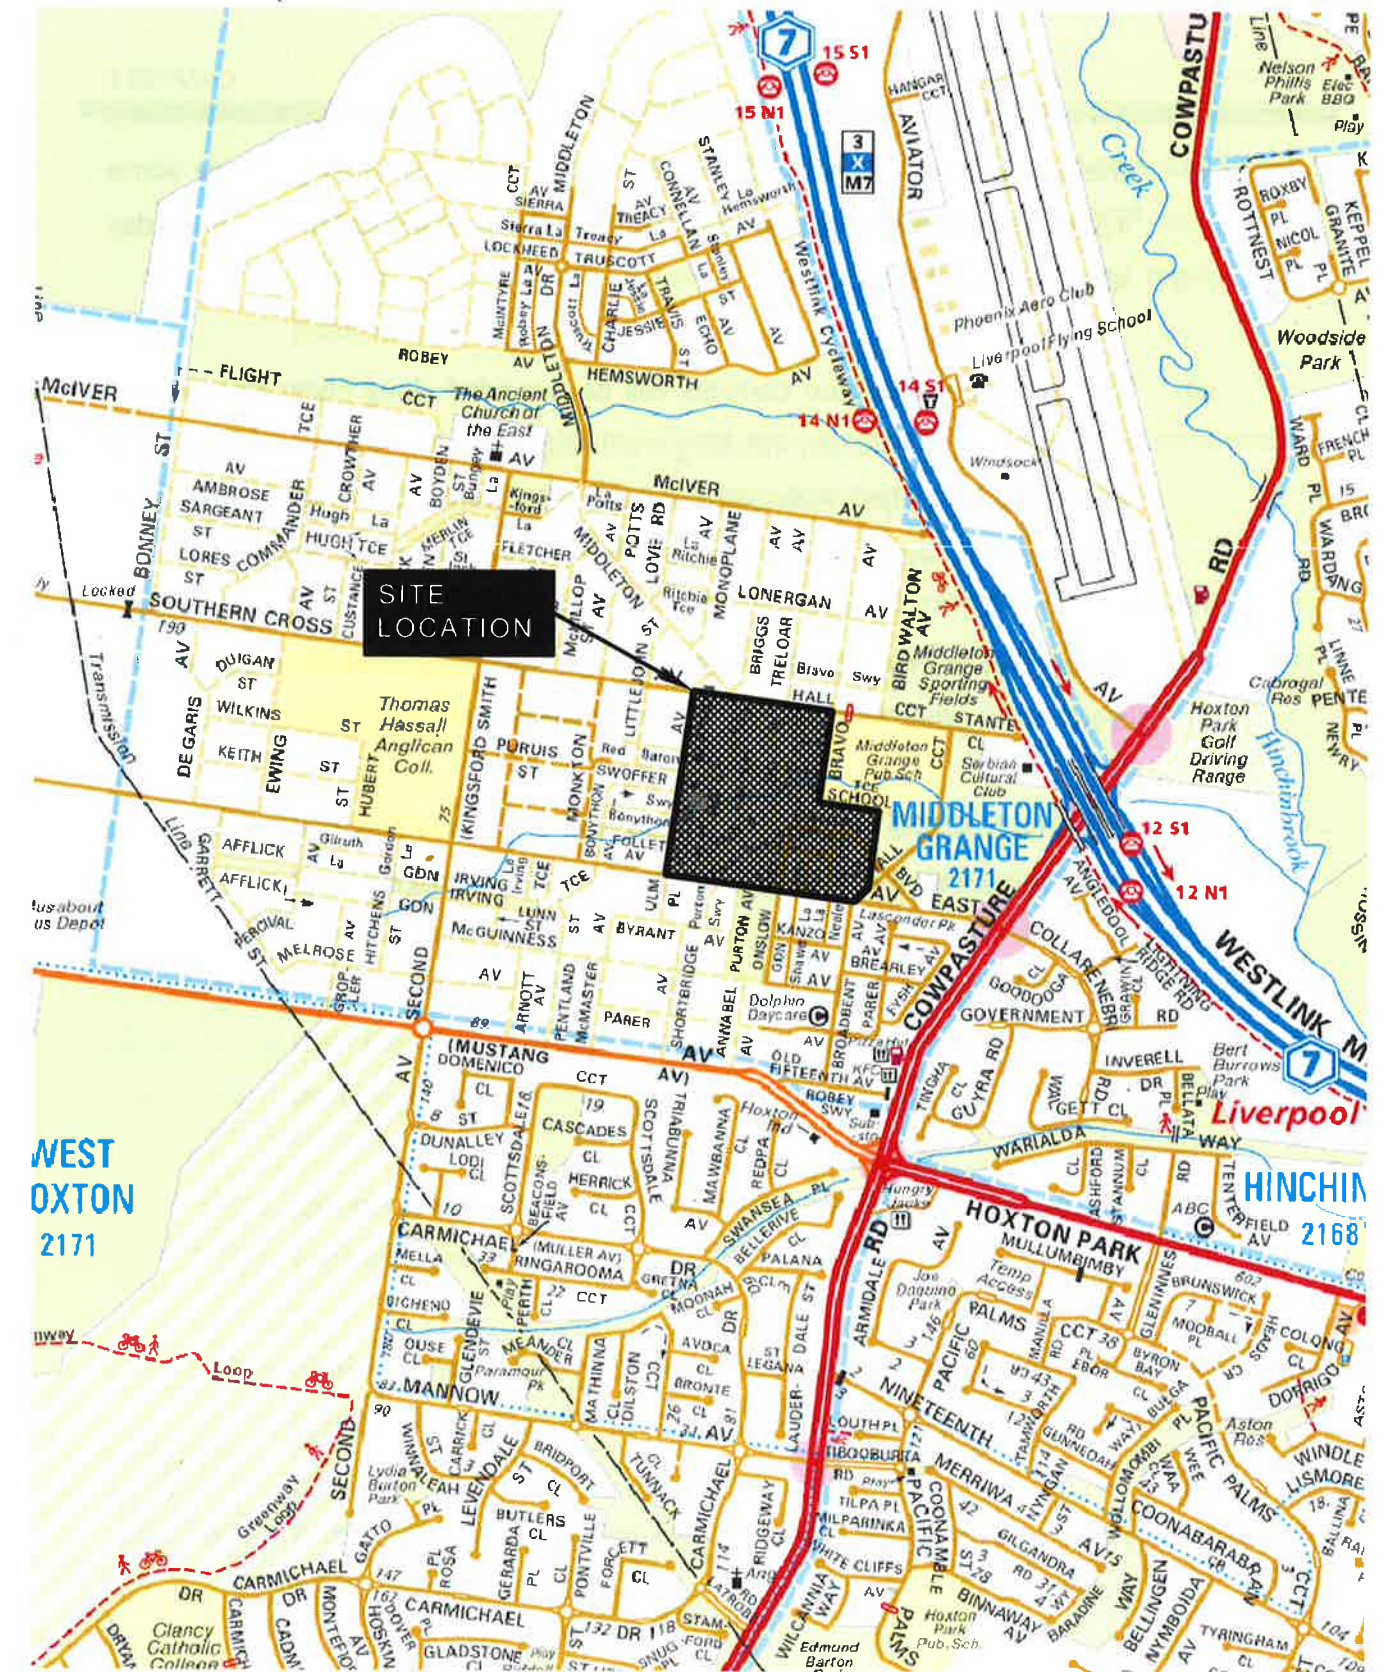

Location Plan

Colston Budd Hunt & Kafes Pty Ltd

DRAWN BY CBHK Pty Ltd_hs Ref: 9837

11 June 2015

Figure 1