

MIDDLETON GRANGE

LANDSCAPE CONCEPT
20.08.2019
ISSUE A


habit8

502 4-6 Boorima Pl.





Cornwall, NSW 2230

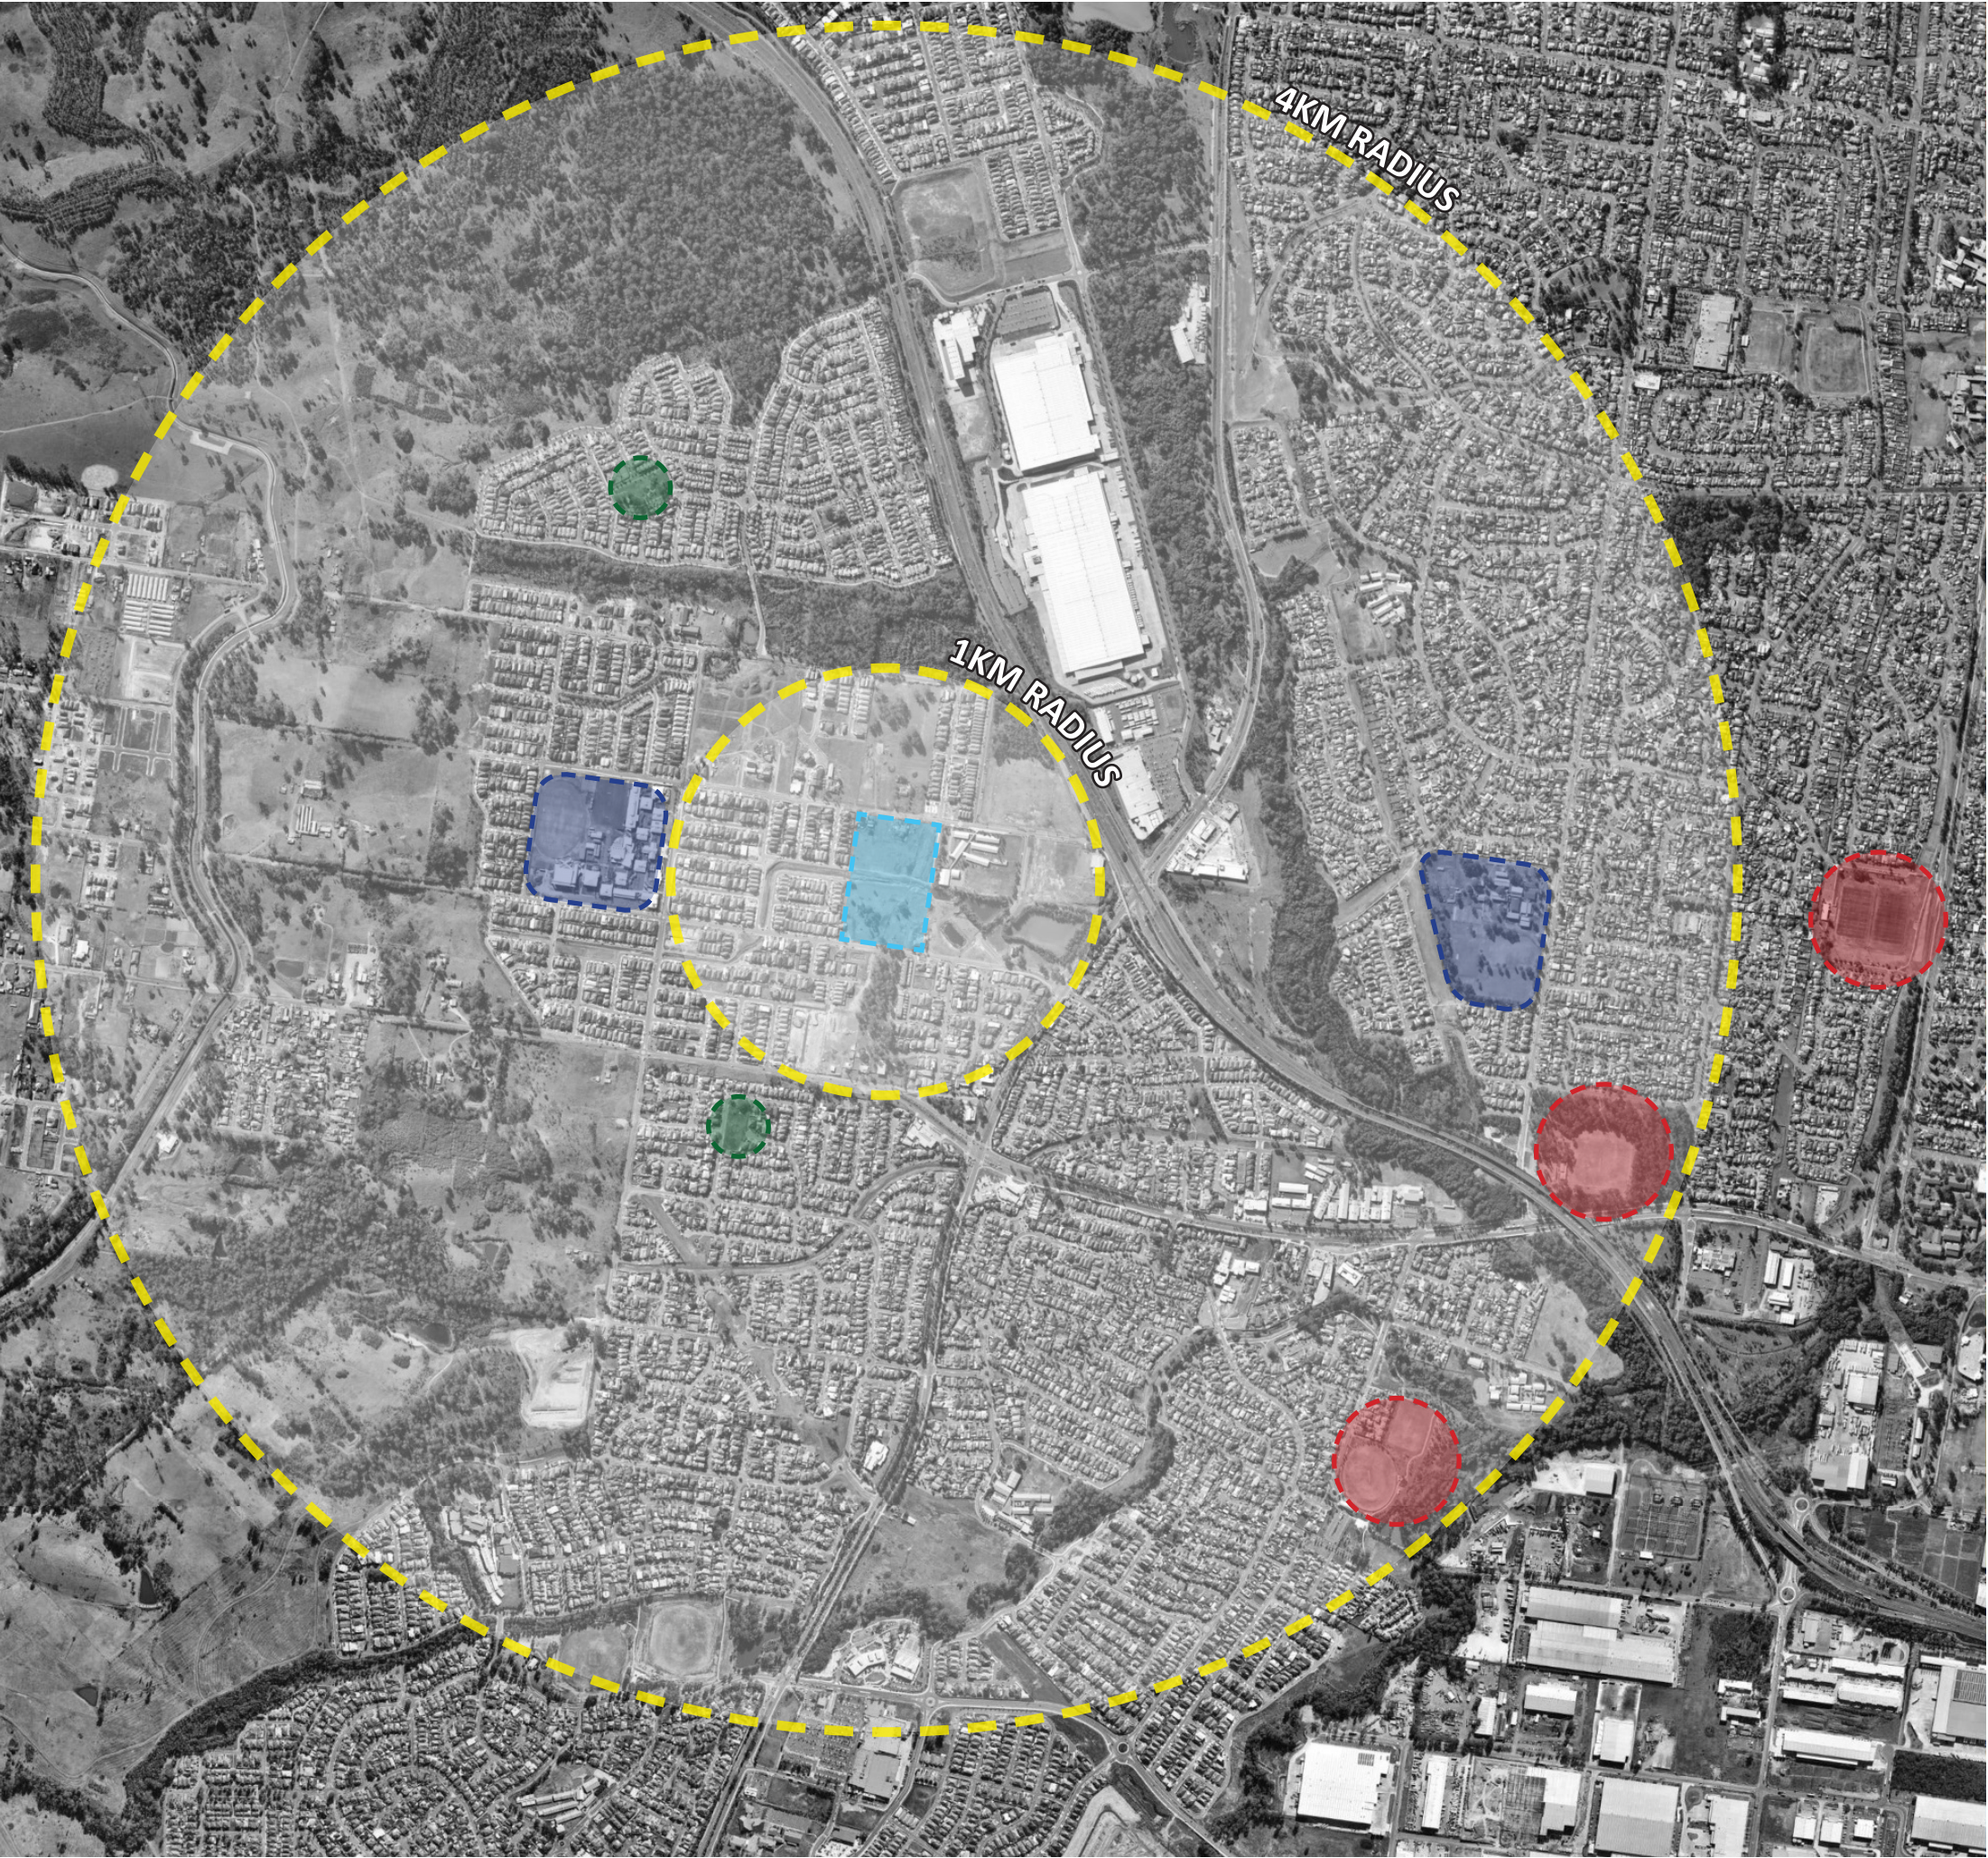
www.habit8.com.au

P: (02) 9360 7771



KEY LEGEND

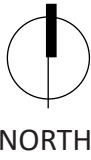

-  SUBJECT SITE
-  PARK WITH PLAYGROUND
-  SPORTGROUND ONLY
-  EDUCATIONAL




Scale 1:16,000
@A3





KEY LEGEND

-  SUBJECT SITE
-  REGIONAL VEGETATION COVER

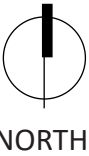


100 0 100 200 300 400
Scale 1:16,000 @A3


PUBLIC DOMAIN FRAMEWORK

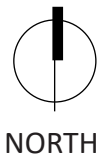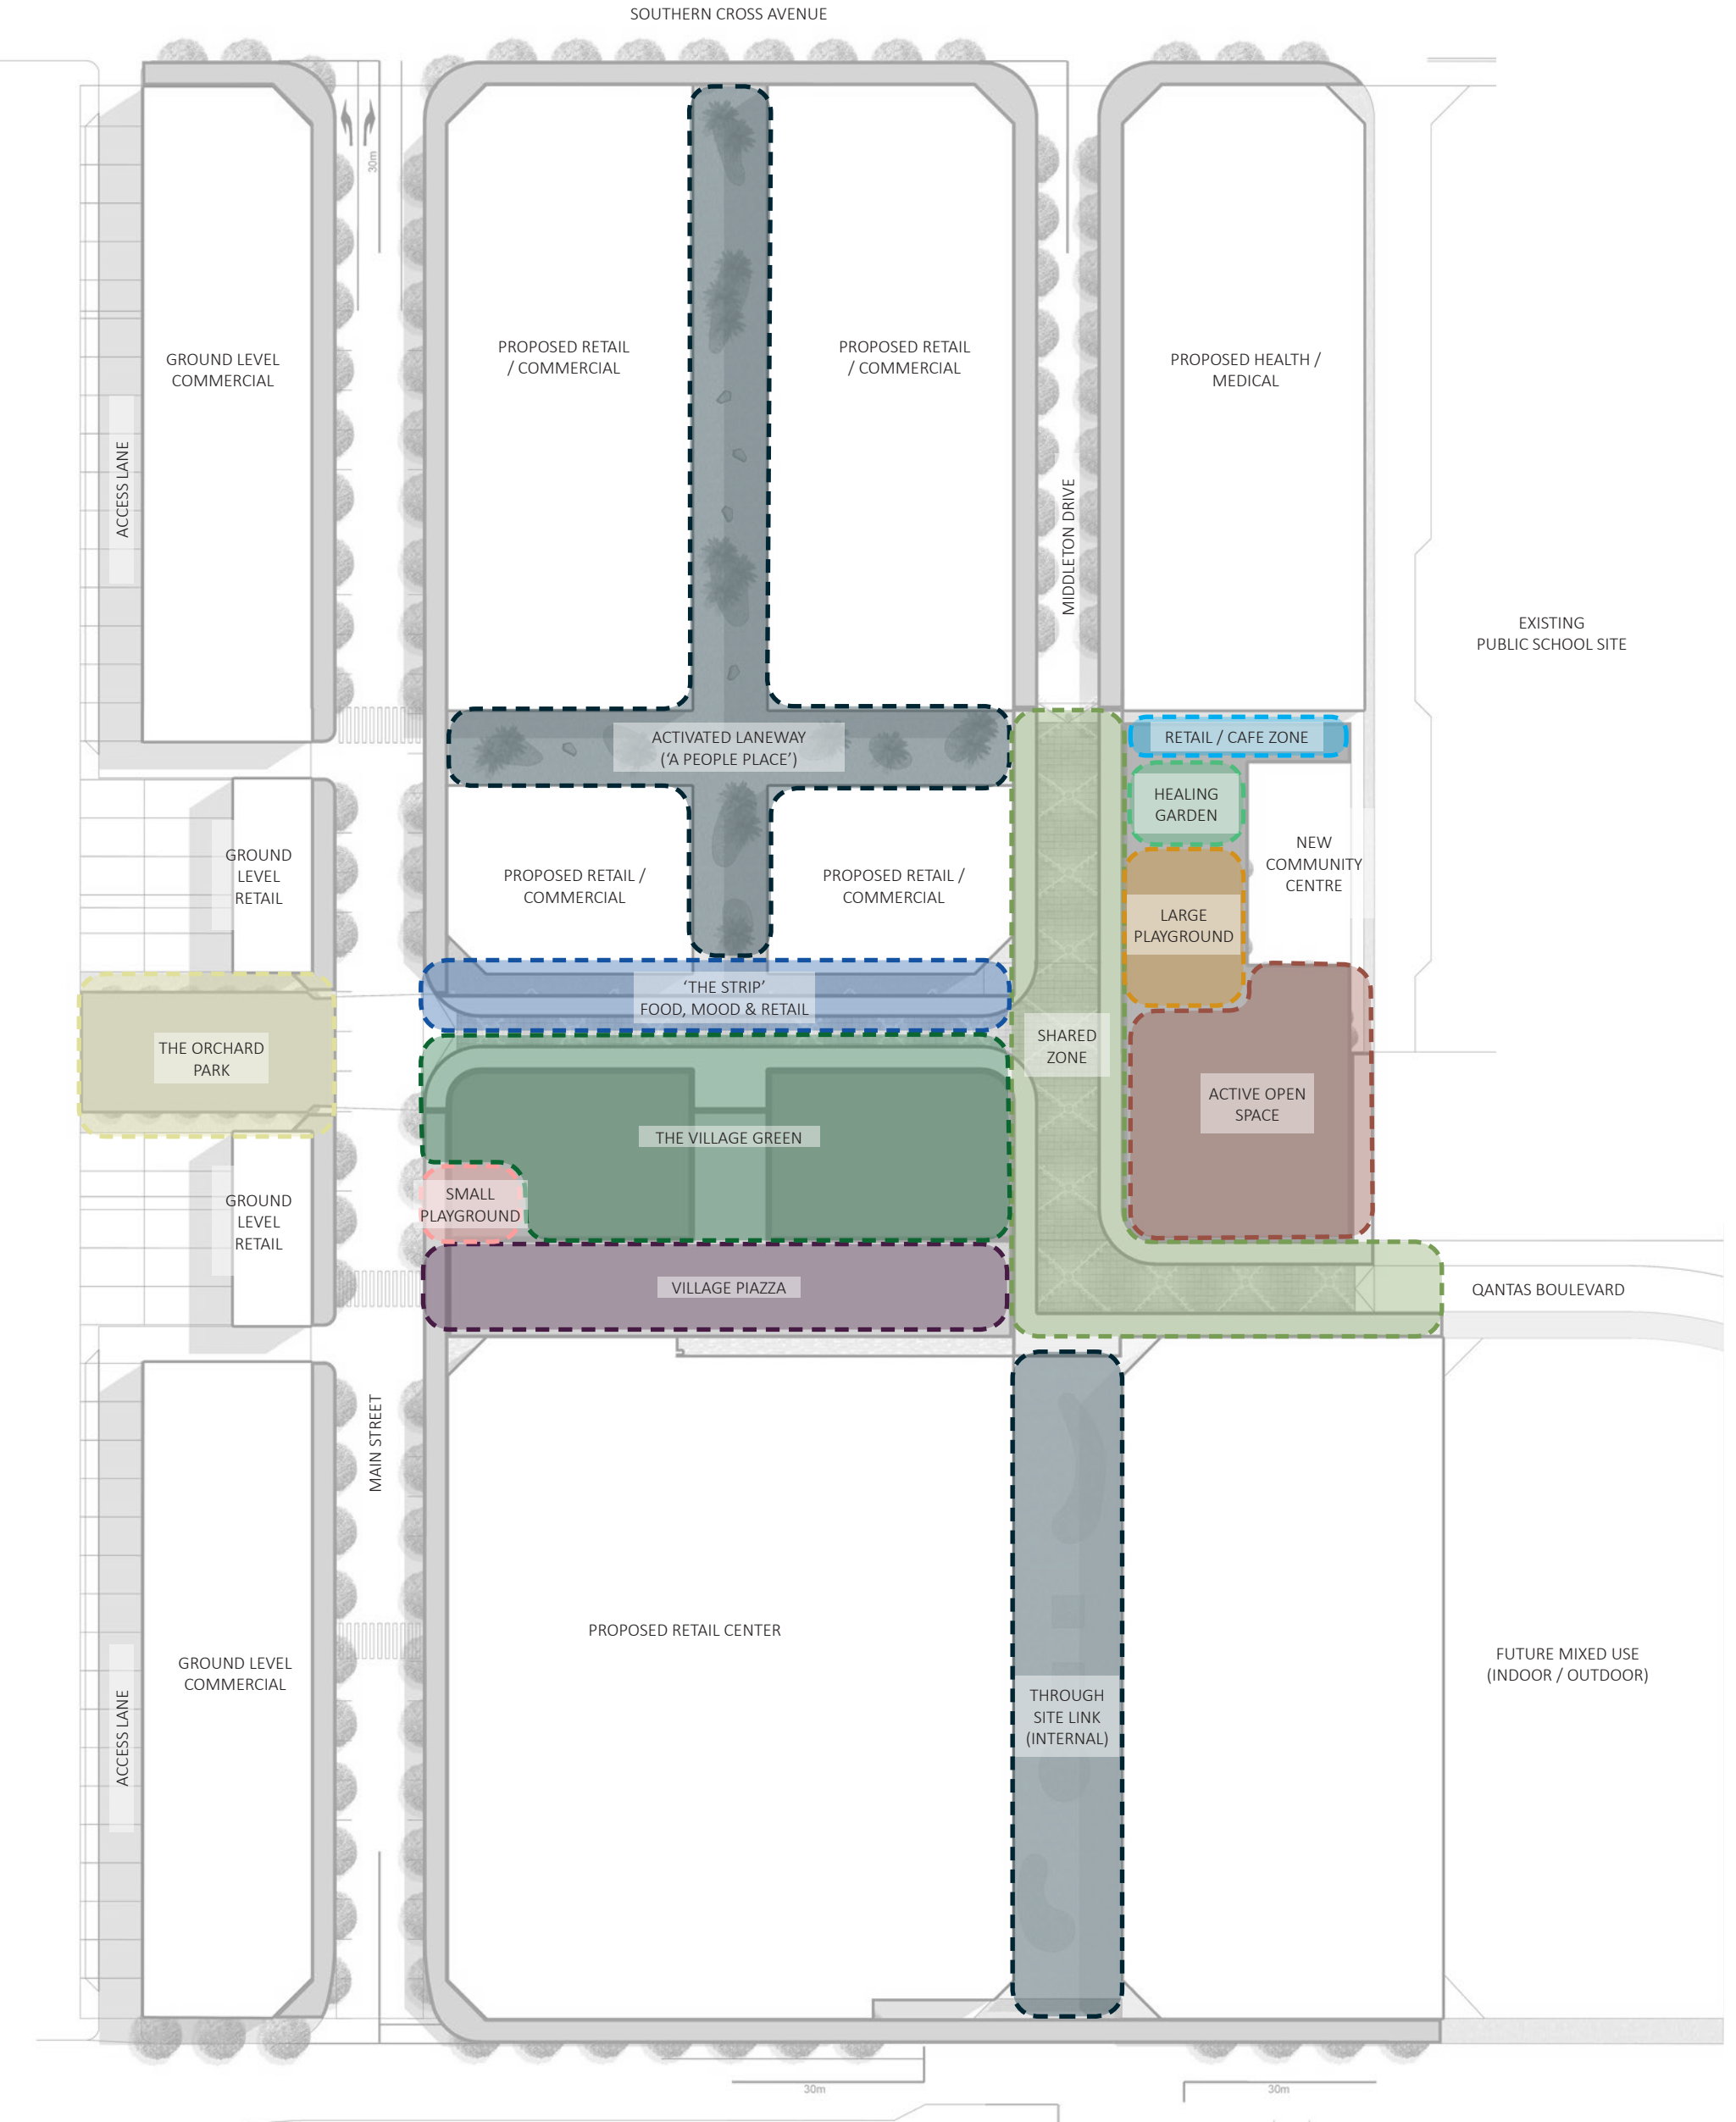

THROUGH SITE GREEN LINKS

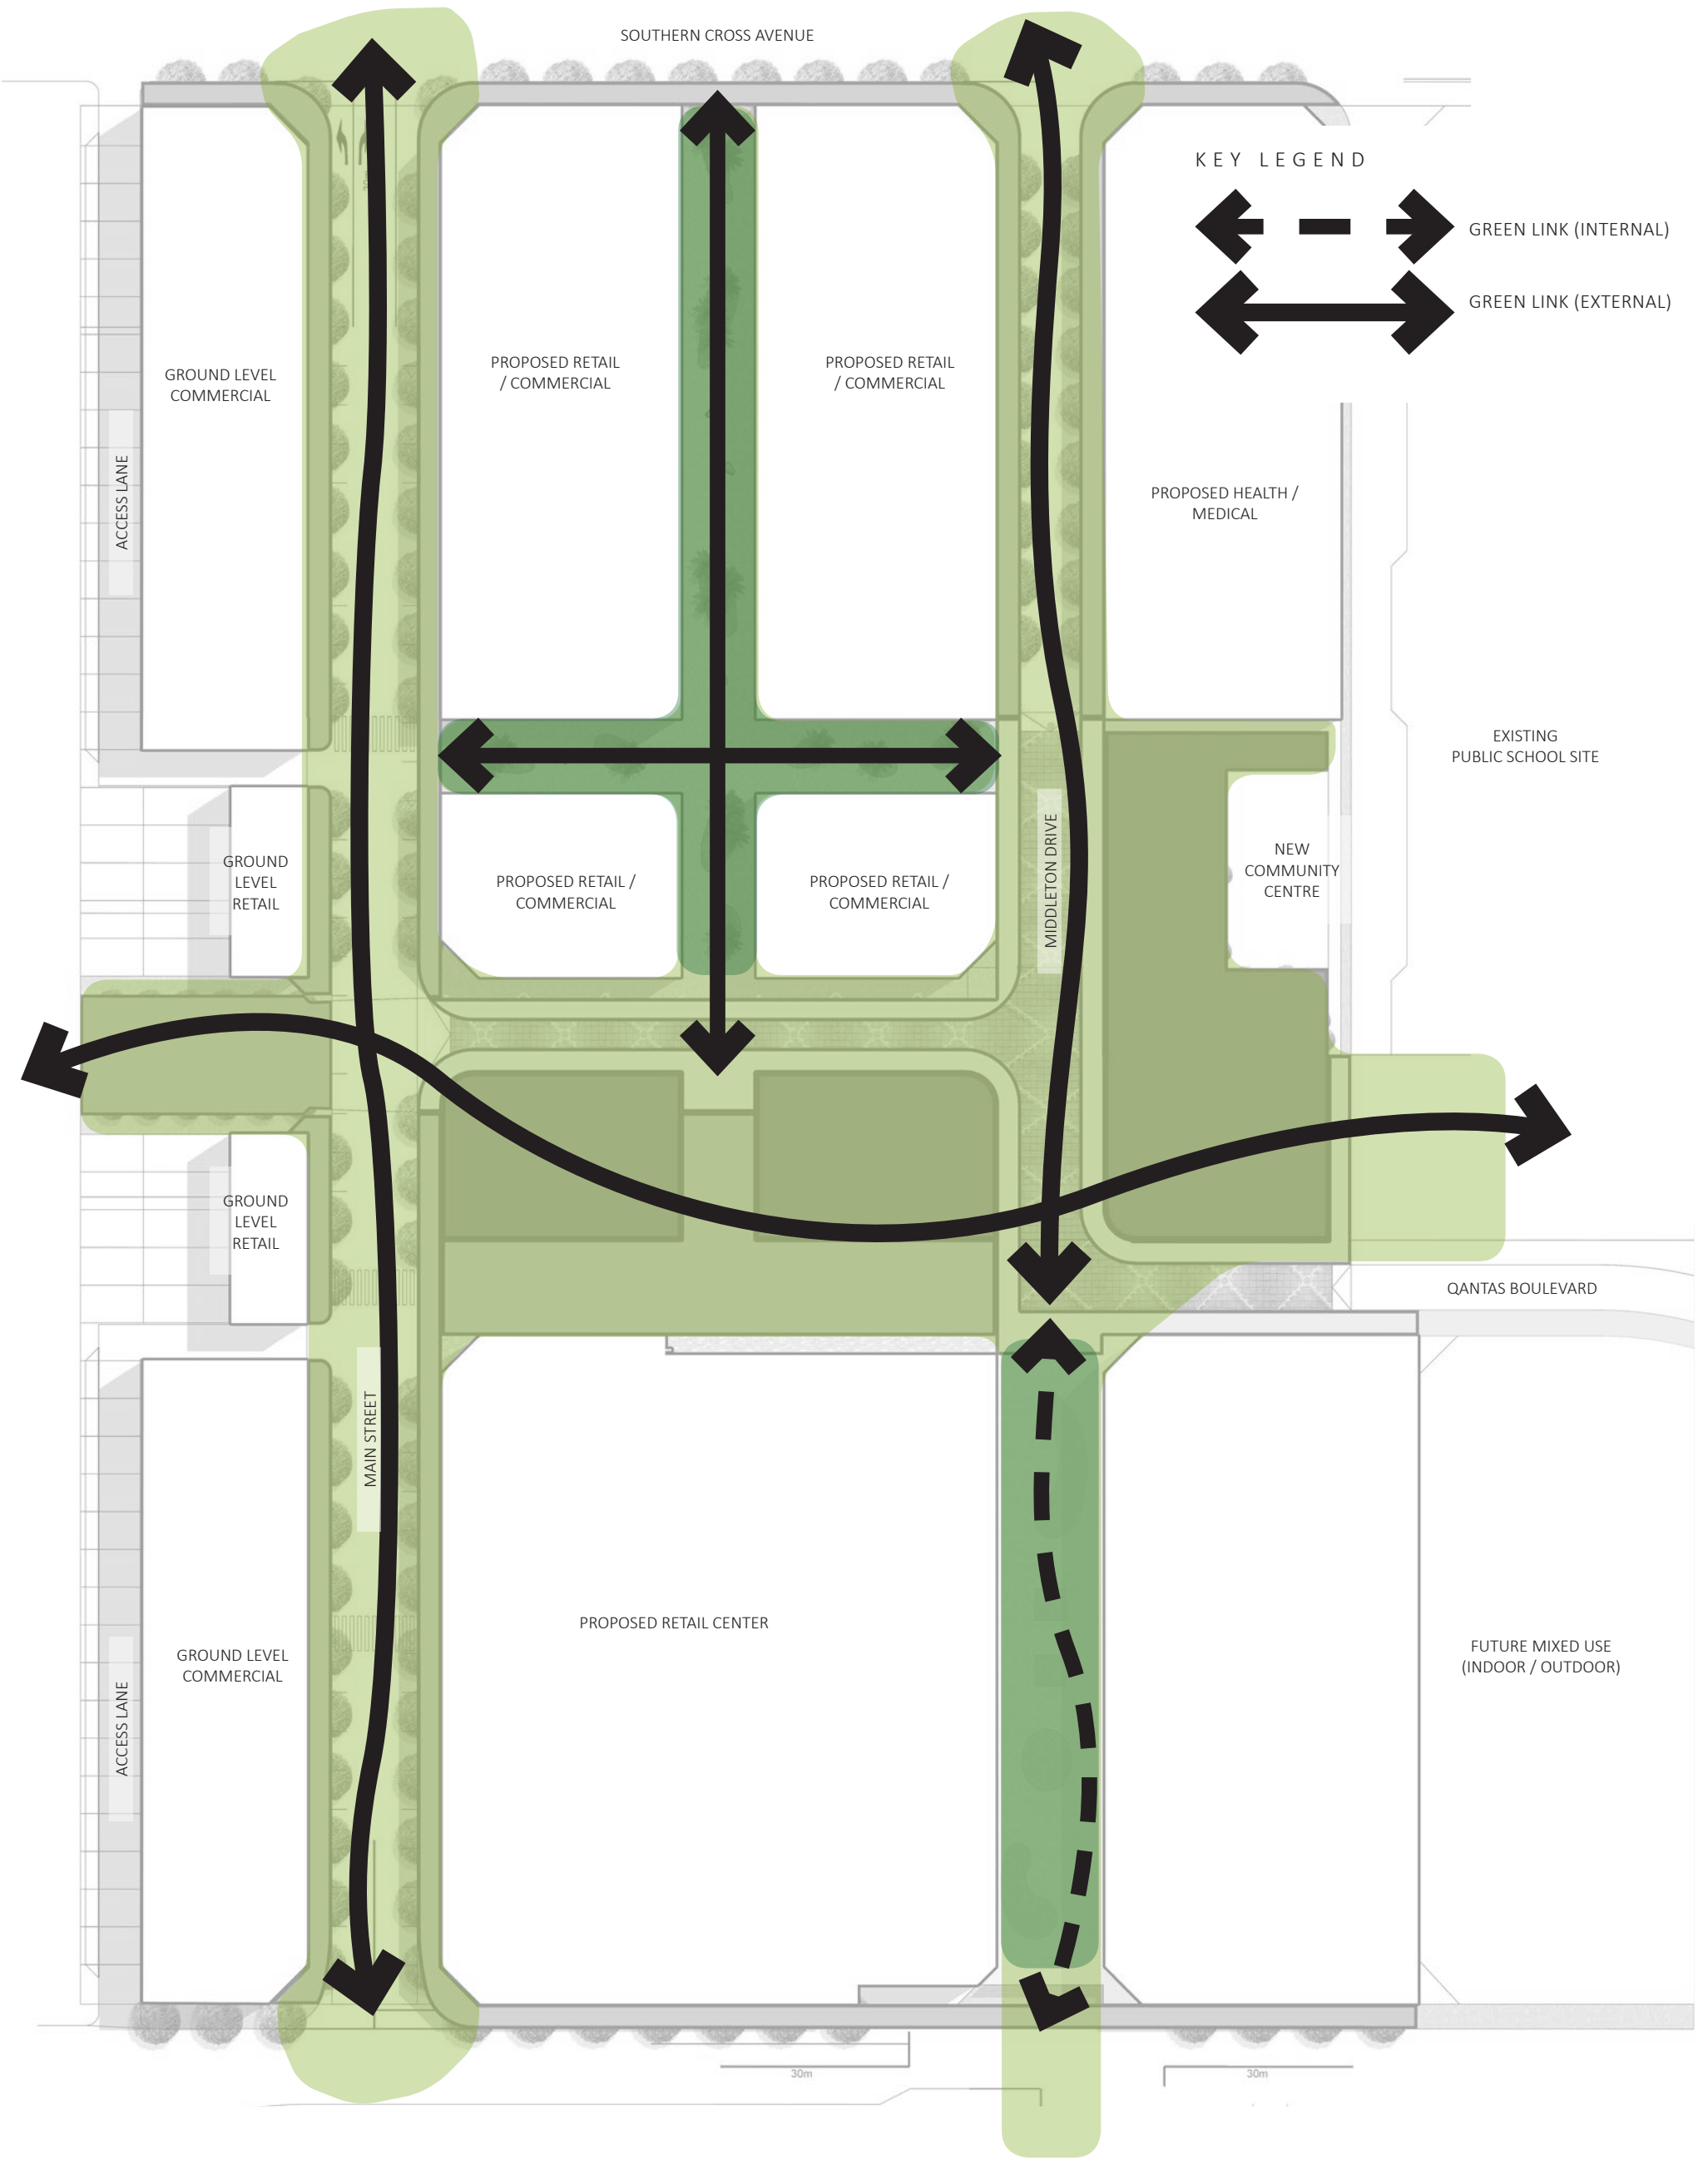

CANOPY TREE PLANTING STRATEGY

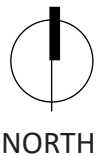

10 0 10 20 30 40 50m
Scale 1:1000 @A3

LANDSCAPE MASTERPLAN



LANDSCAPE MASTERPLAN

KEY LEGEND

1. PLAYGROUND (LARGE)

2. PLAYGROUND (SMALL)

3. STAGE

4. GROUND FLOOR RETAIL & OUTDOOR DINNING/CAFE

5. FRUIT TREE ORCHARD POCKET PARK

6. THROUGH SITE LINK LANDSCAPE (OUTDOOR)

7. THE VILLAGE GREEN

8. THROUGH SITE LINK (INTERNAL)

9. PUBLIC ART

10. WATER FEATURE

11. CENTRAL FOUNTAIN AND WATER FEATURE

12. 'THE STRIP' (RETAIL, DINNING ACTIVATION ZONE)


13. VILLAGE PIAZZA (ACTIVATION ZONE)


14. BUS INTERCHANGE


15. PICNIC SHELTER AREA


16. FEATURE GLASS CANOPY STRUCTURE


17. HEALING GARDEN

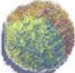
 SHARED ROAD TREES (DECIDUOUS) >10m HEIGHT

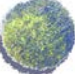
 PLAZA TREES (EVERGREEN) <10m HEIGHT

 STREET TREES (NATIVE EVERGREEN) 8m HEIGHT

 ORCHARD FRUIT TREES


 PALM PLANTING

 CATENARY LIGHTING

 SHARED ROAD


GROUND LEVEL RETAIL

GROUND LEVEL COM-MERCIAL

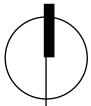


NORTH

50 0 50 100 150m
Scale 1:5000@A3

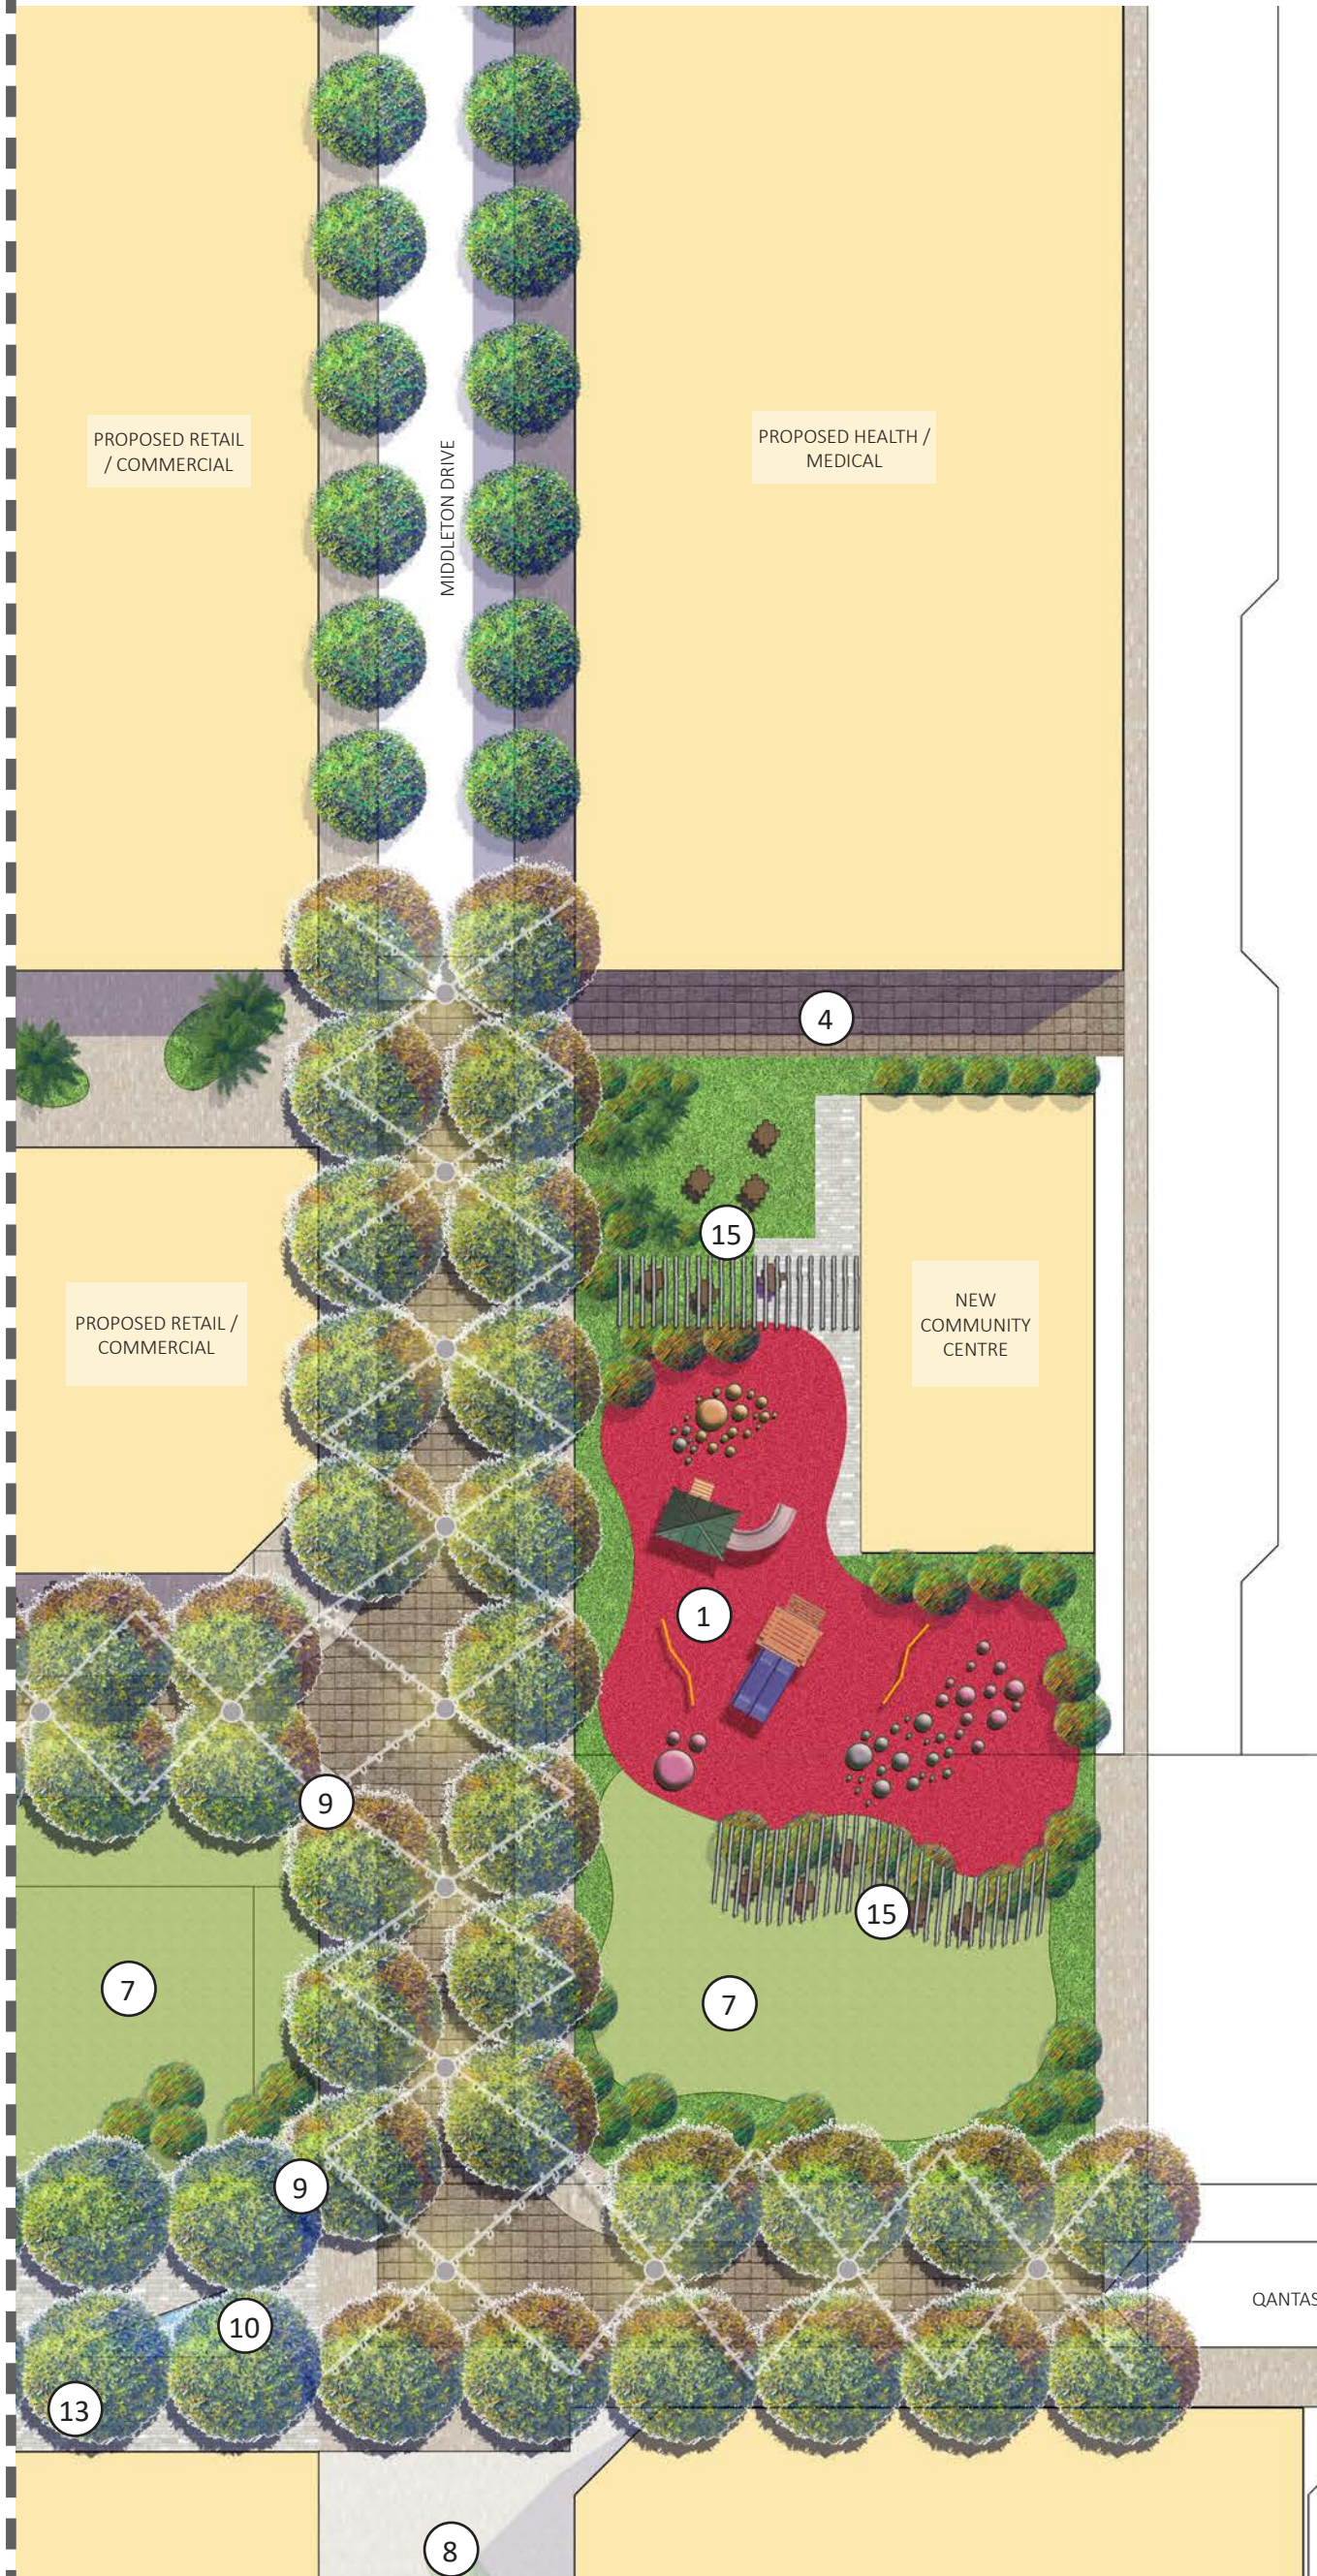

- KEY LEGEND
- 1. PLAYGROUND (LARGE)
 - 2. PLAYGROUND (SMALL)
 - 3. STAGE
 - 4. GROUND FLOOR RETAIL & OUTDOOR DINNING/CAFE
 - 5. FRUIT TREE ORCHARD POCKET PARK
 - 6. THROUGH SITE LINK LANDSCAPE (OUTDOOR)
 - 7. THE VILLAGE GREEN
 - 8. THROUGH SITE LINK (INTERNAL)
 - 9. PUBLIC ART
 - 10. WATER FEATURE
 - 11. CENTRAL FOUNTAIN AND WATER FEATURE
 - 12. 'THE STRIP' (RETAIL, DINNING ACTIVATION ZONE)
 - 13. VILLAGE PIAZZA (ACTIVATION ZONE)
 - 14. BUS INTERCHANGE
 - 15. PICNIC SHELTER AREA
 - 16. FEATURE GLASS CANOPY STRUCTURE
 - 17. HEALING GARDEN
- SHARED ROAD TREES (DECIDUOUS) >10m HEIGHT
 - PLAZA TREES (EVERGREEN) <10m HEIGHT
 - STREET TREES (NATIVE EVERGREEN) 8m HEIGHT
 - ORCHARD FRUIT TREES
 - PALM PLANTING
 - CATENARY LIGHTING
 - SHARED ROAD

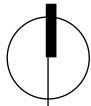

NORTH



LANDSCAPE CHARACTER IMAGES



PLAYGROUND



PLAYGROUND



THE VILLAGE GREEN / PIAZZA



THE VILLAGE GREEN / CENTRAL SPINE



THE VILLAGE GREEN



PIAZZA




RETAIL / CAFE ZONE



PLAYGROUND

LANDSCAPE CHARACTER IMAGES

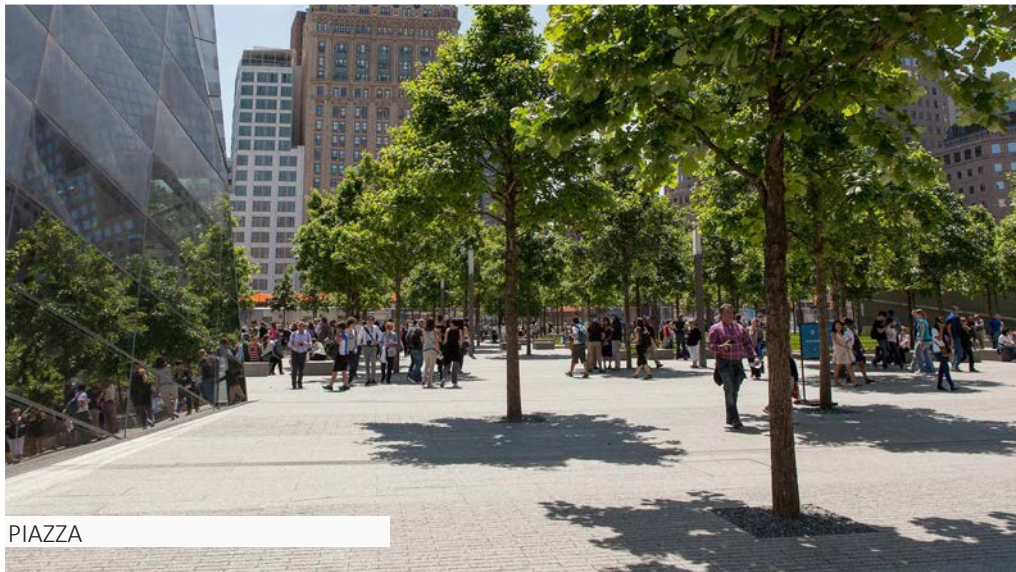

PIAZZA



PIAZZA



RETAIL / CAFE ZONE



PIAZZA



SHARED ZONES



SHARED ZONES



SHARED ZONES