

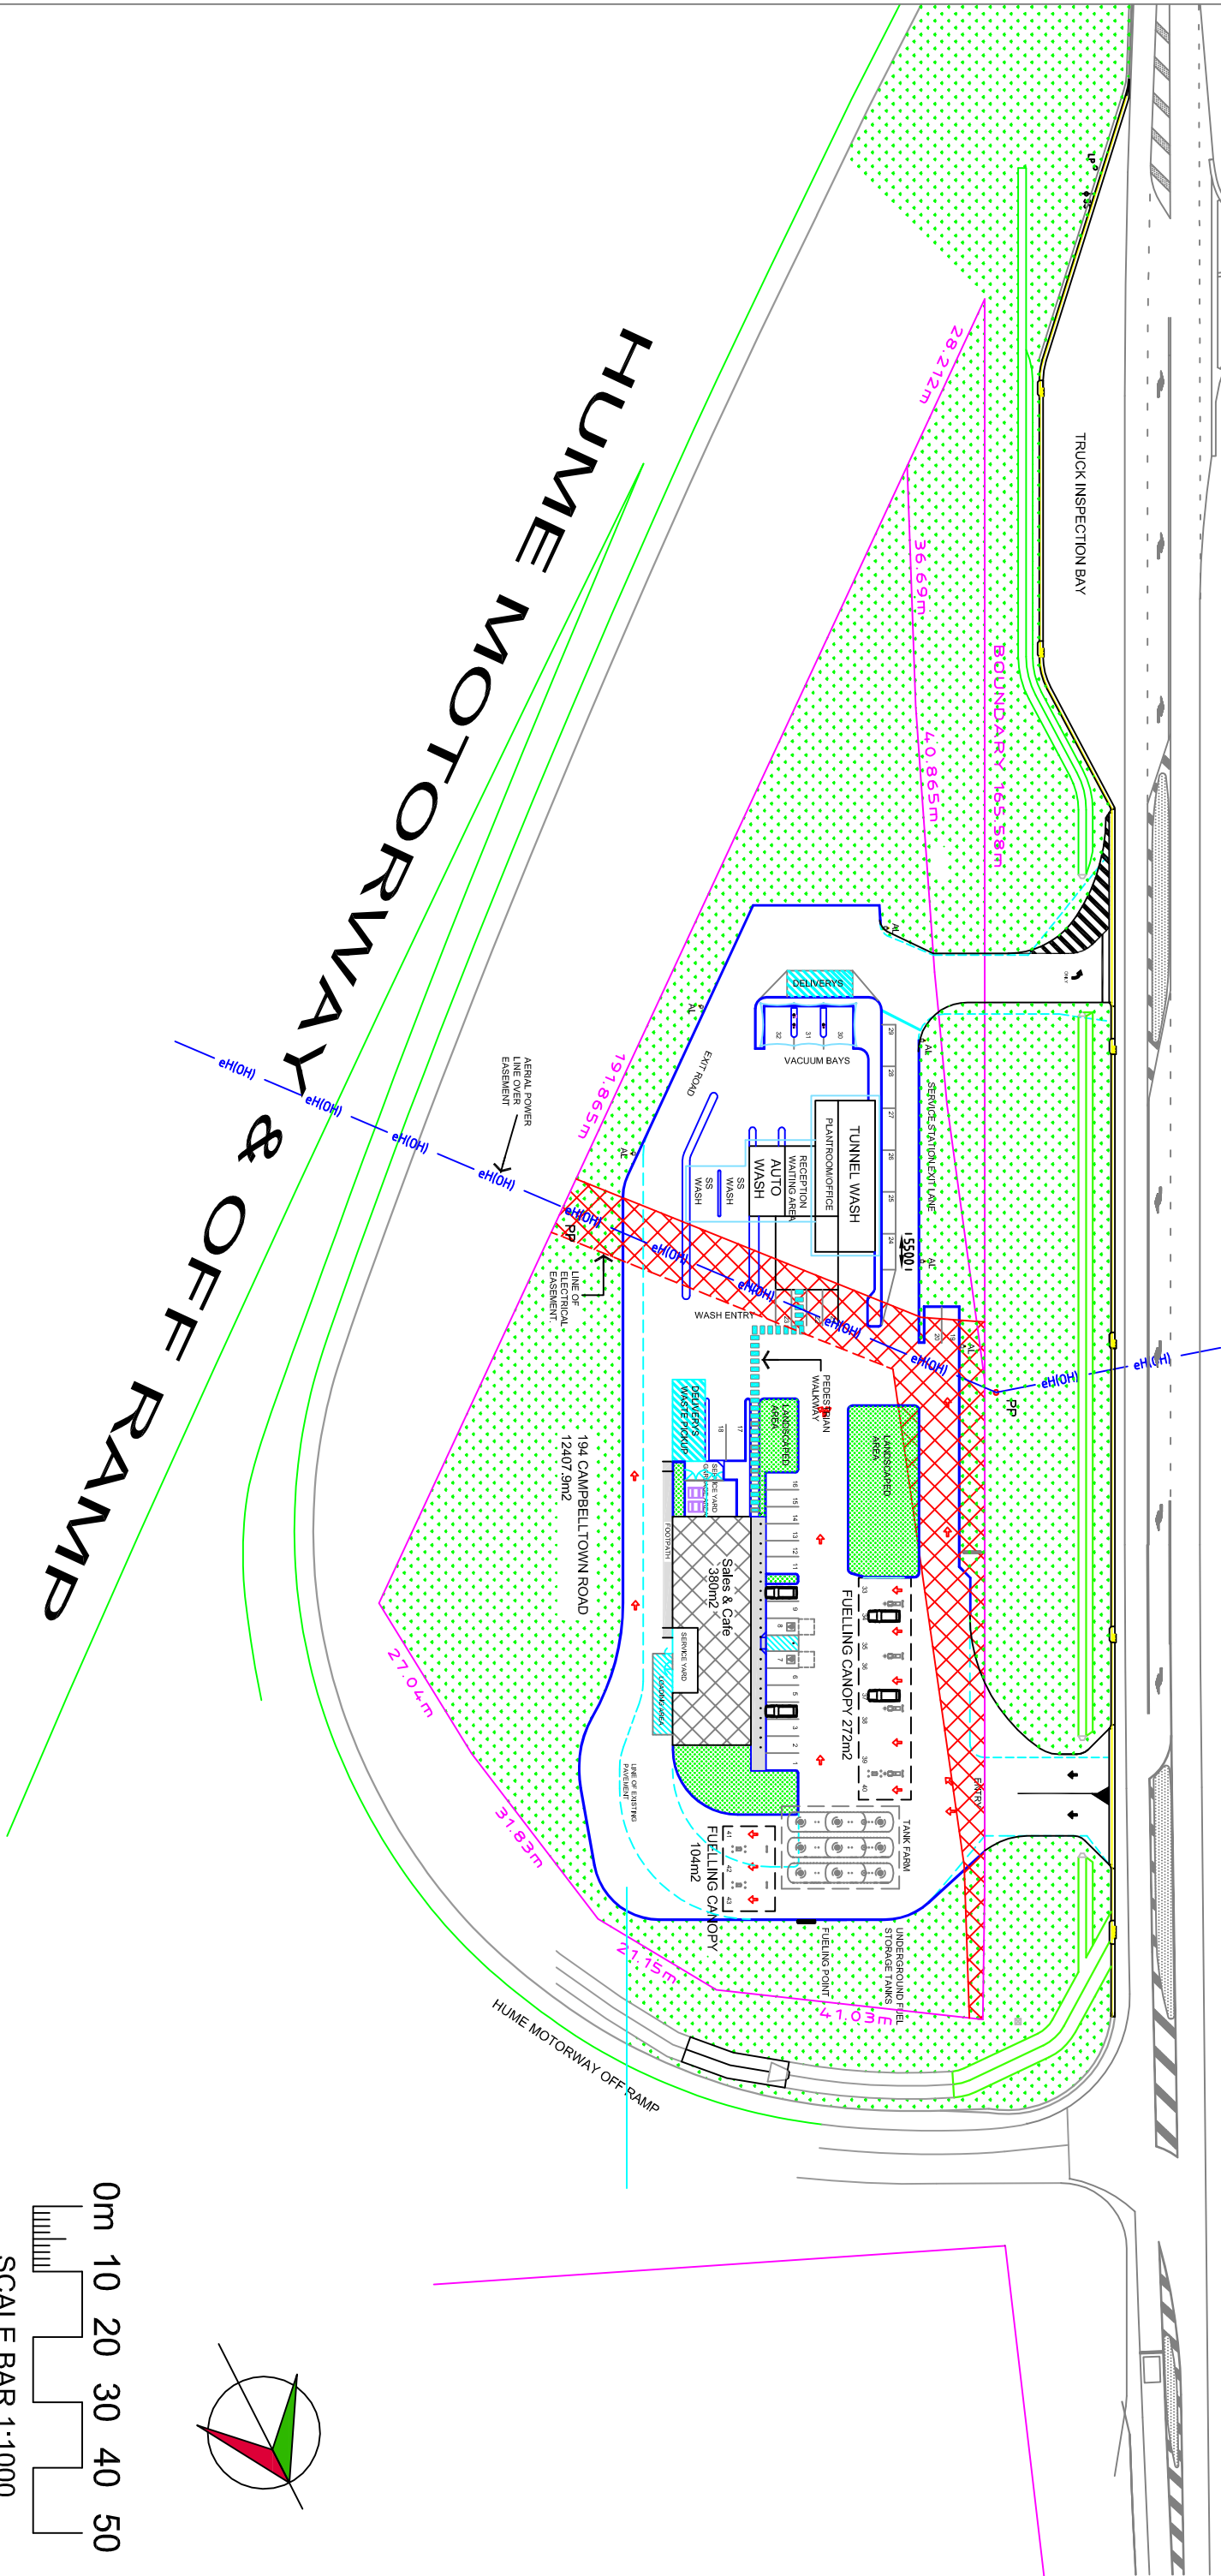


CAMPBELLTOWN ROAD

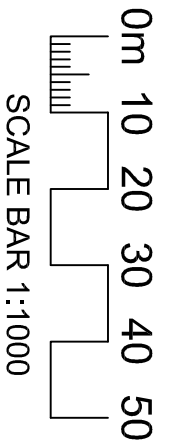

--	--	

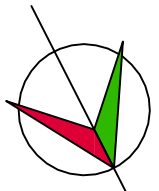


SCALE BAR 1:1000



Michael Badaoui
Builder, developer & specialist
retailer since 1993
No.8 Hume Rd, Lapstone, NSW, 2773
ph 0417 492 759
email mick2374@gmail.com
'Concept to completion'

CAMPBELLTOWN ROAD

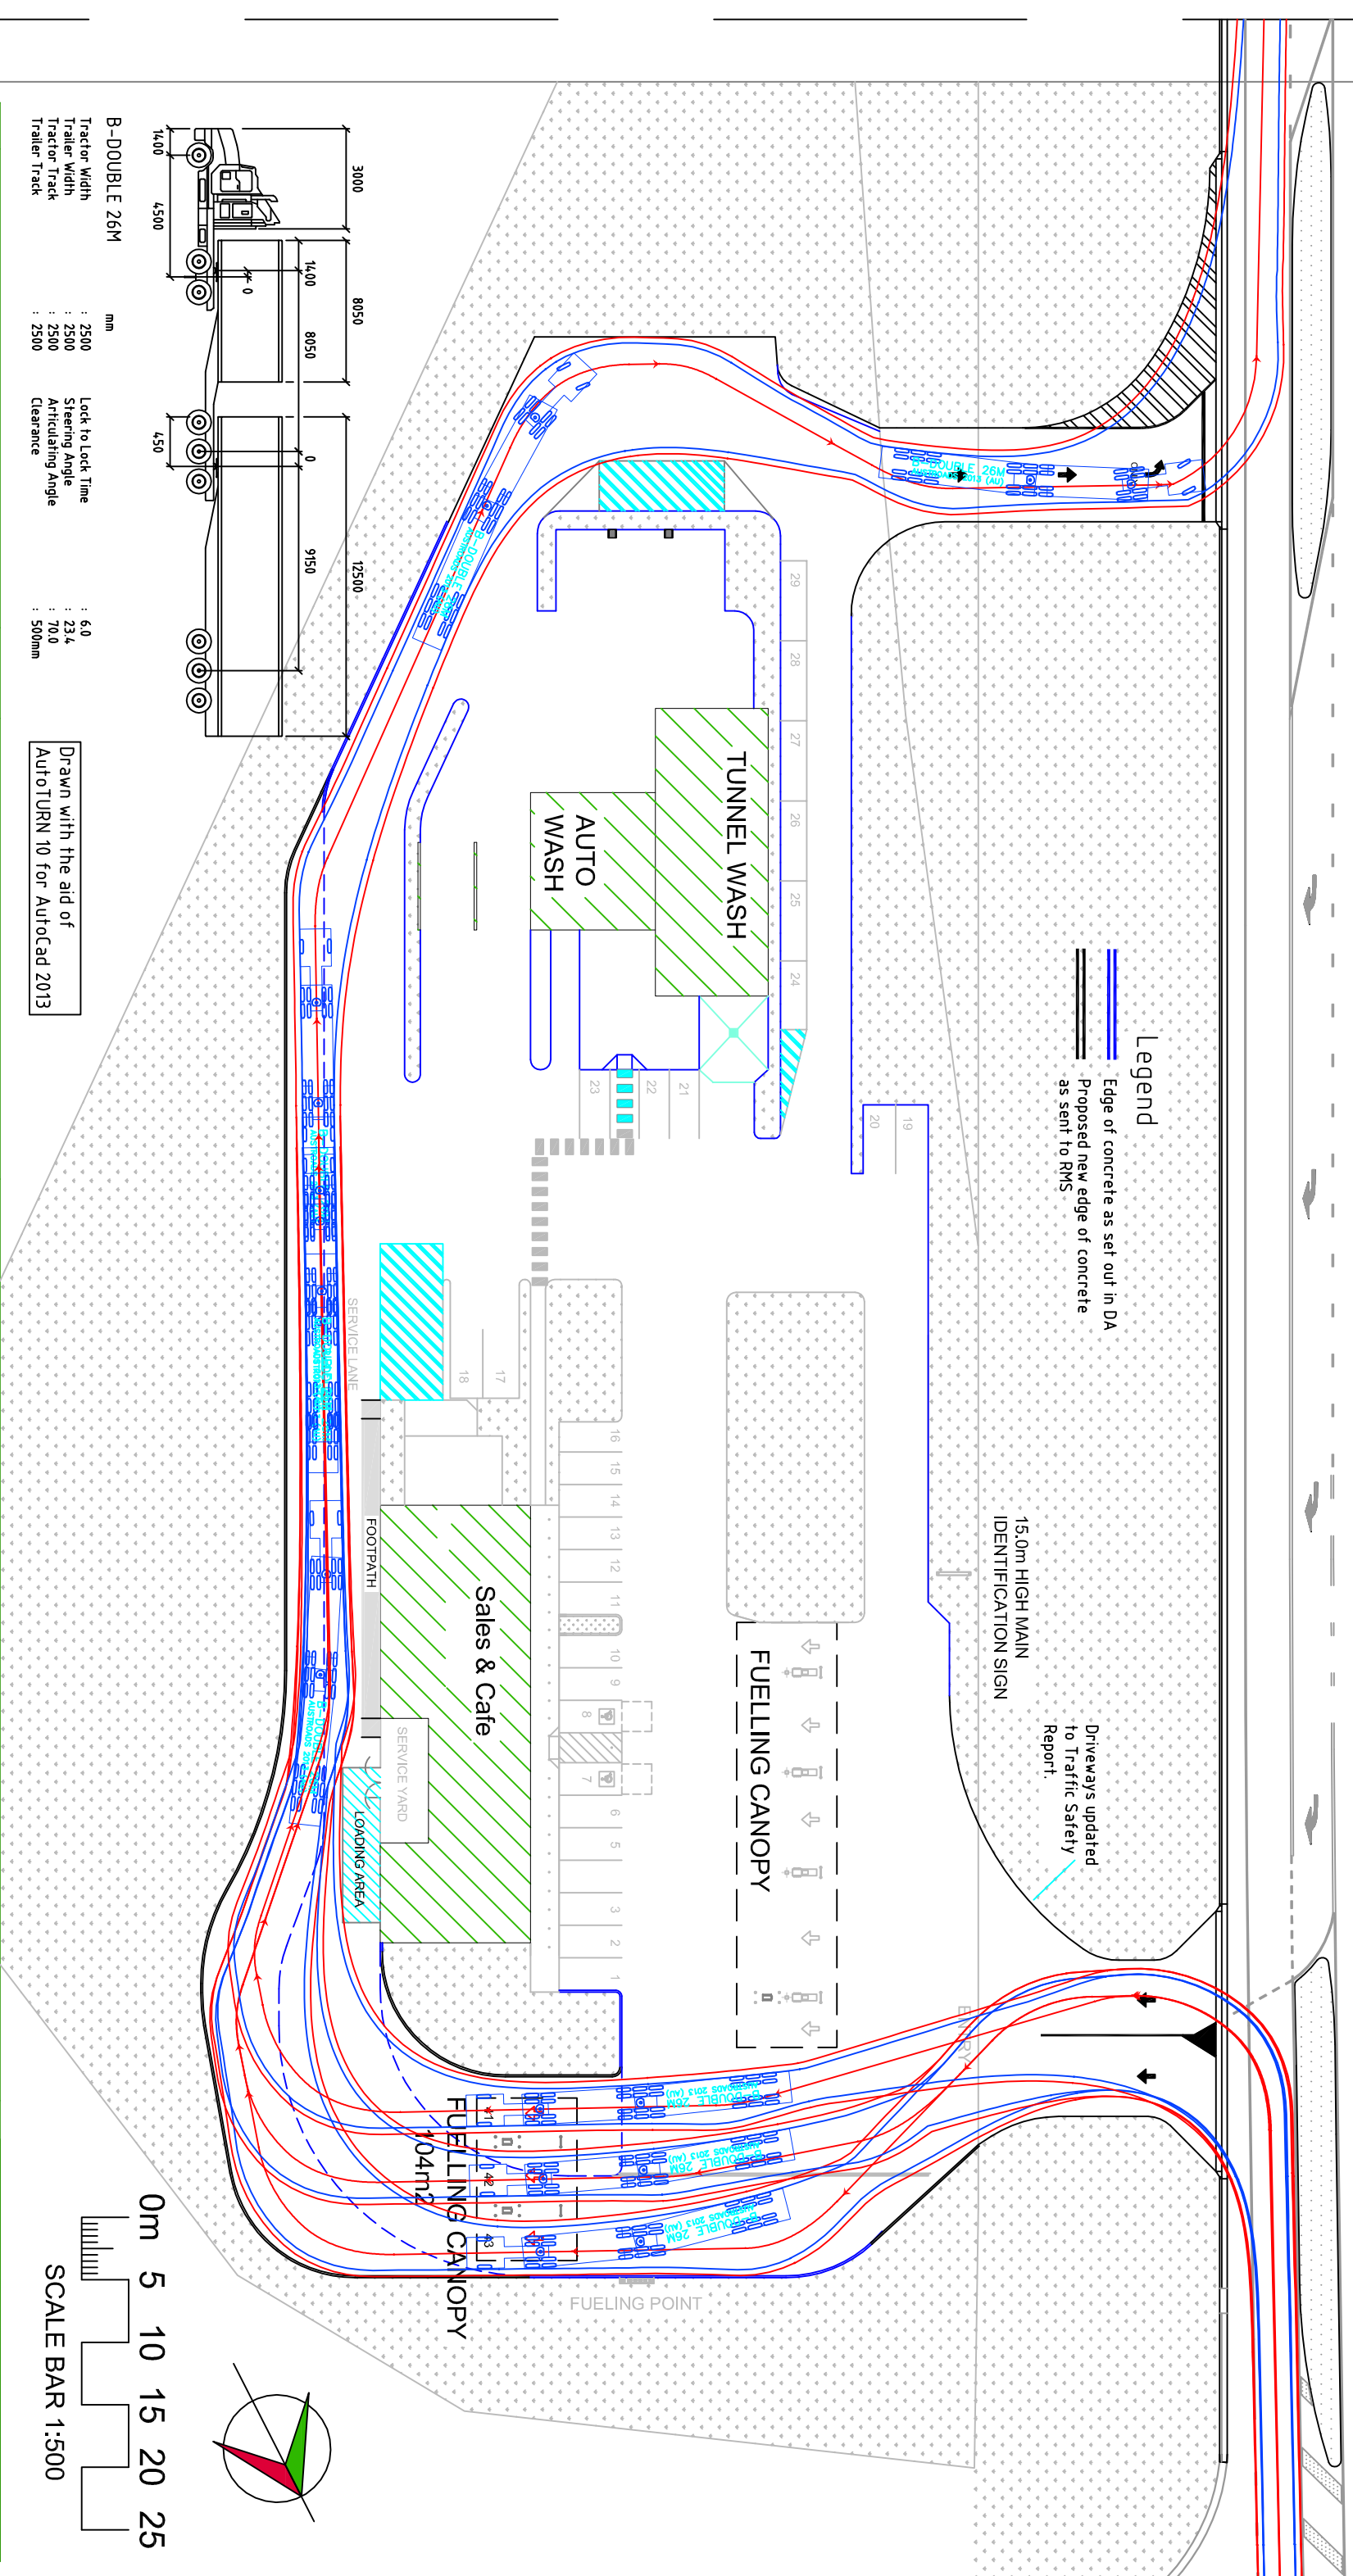[illegible]

DWG TITLE:

Site Vehicle Movements

26m B-Double Vehicle

PROJECT:

Roadhouse & Service
Centre at No.194
Campbelltown Rd (LOT 100,
DP 1176622), DENHAM
COURT, NSW, 2565

PRINTED 17/1/2020

Copyright reserved.
No part of these plans may be reproduced or
transmitted in any form without the written permission
of MOUNTAIN DESIGN

DATE: FEBRUARY 2019	SHEET SIZE: A3
SCALE: 1:1000	DO NOT SCALE DRAWING

DRAWN: FG
JOB No. DENHAM

DWG No.	T1
ISSUE:	-

Michael Badaoui

**Builder, developer & specialist
retailer since 1993**
No.8 Hume Rd, Lapstone, NSW, 2773
ph 0417 492 759
email mick2374@gmail.com
'Concept to completion'

