


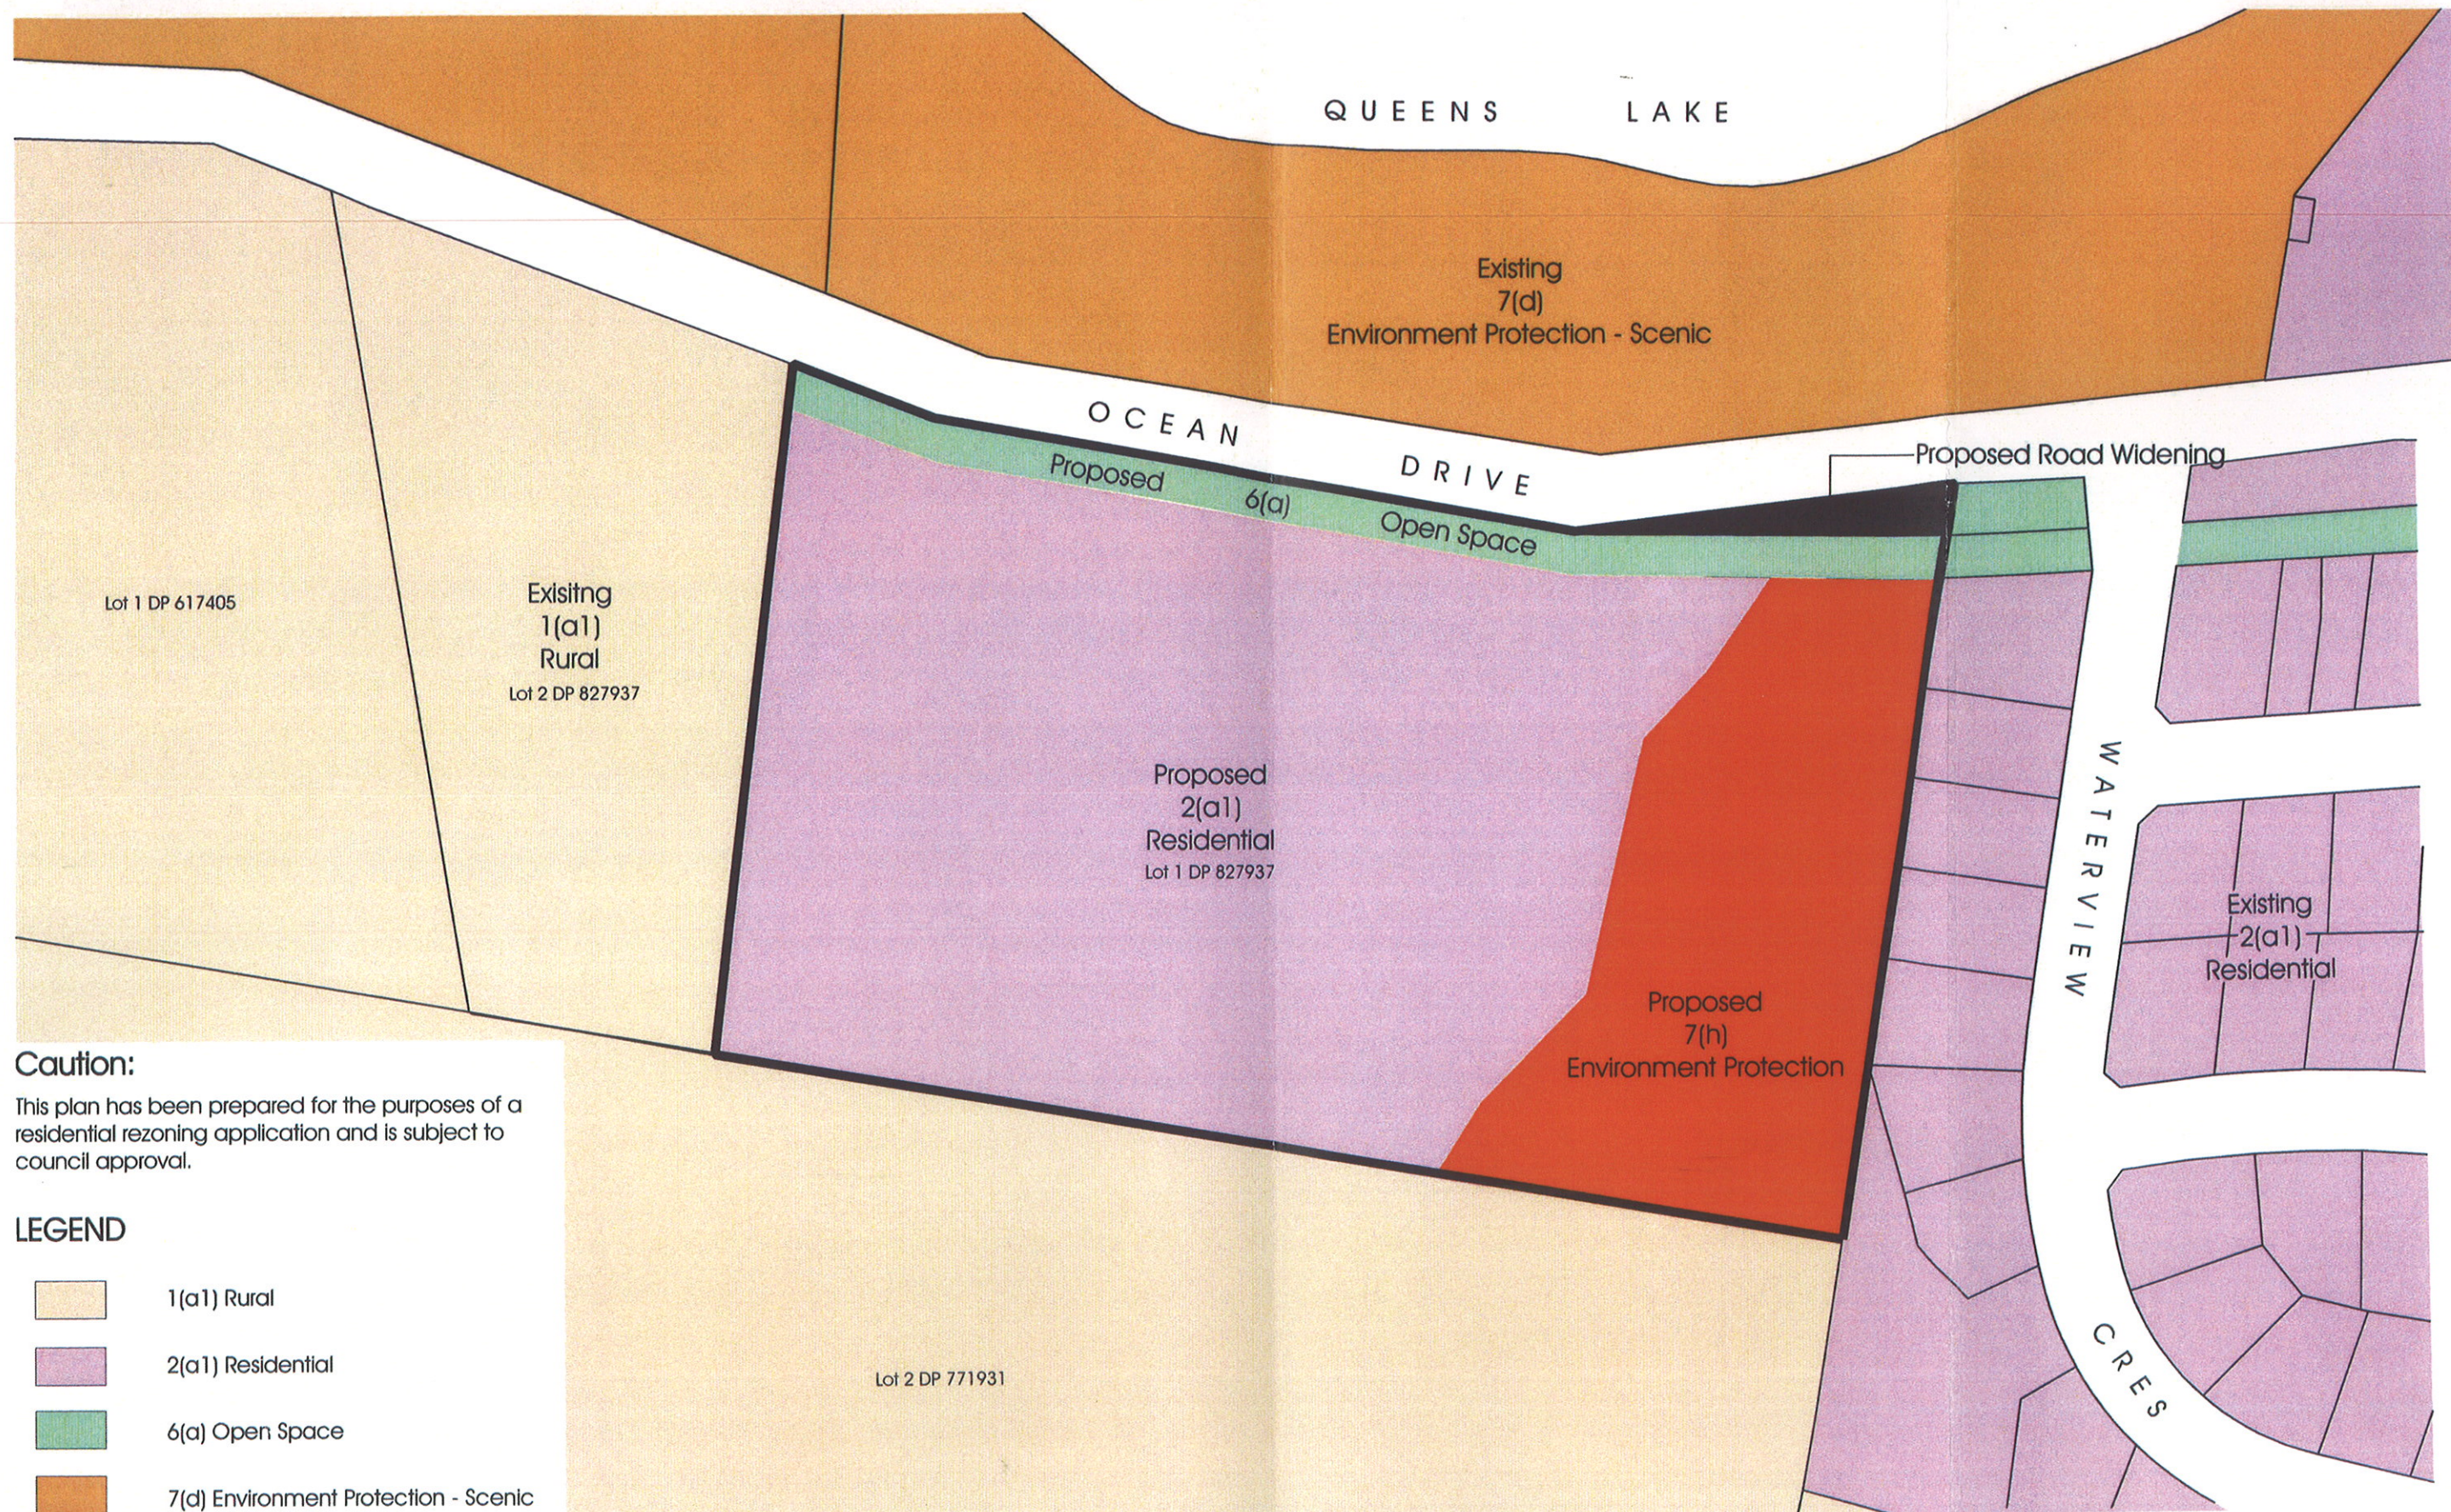


Caution:

This plan has been prepared for the purposes of a residential rezoning application and is subject to council approval.

LEGEND

- 1(a1) Rural
- 2(a1) Residential
- 6(a) Open Space
- 7(d) Environment Protection - Scenic
- 7(h) Environment Protection

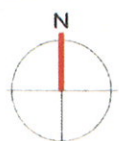

King & Campbell Pty Ltd
integrated solutions • enhancing community



1st Floor, Colonial Arcade
25-27 Hay Street
Port Macquarie
PO Box 243
Port Macquarie 2444
Tel (02) 6583 2666
Fax (02) 6583 4064
info@kingcampbell.com.au

Rev	Date	Description
B	18.07.06	Layout amended to suit new access into site
C	12.01.10	Proposed 7(h) zone boundary amended

Scale 1:1500 @A3 Datum AHD

0 50

Caution: The stated scale of this drawing may have been altered by copying or other means. The scale should be verified prior to using the drawing to derive measurements.

© Copyright King & Campbell Pty. Ltd.

Project Number 14619
Drawing Number 14619EX04.cdr


Designed DAT
Drawn KW
Checked AJT

Client Tate, Cafe, Fennell Partnership

Exhibit 4: Proposed Zonings

Lot 1 Dp827937, Ocean Drive, West Haven

Rev. C

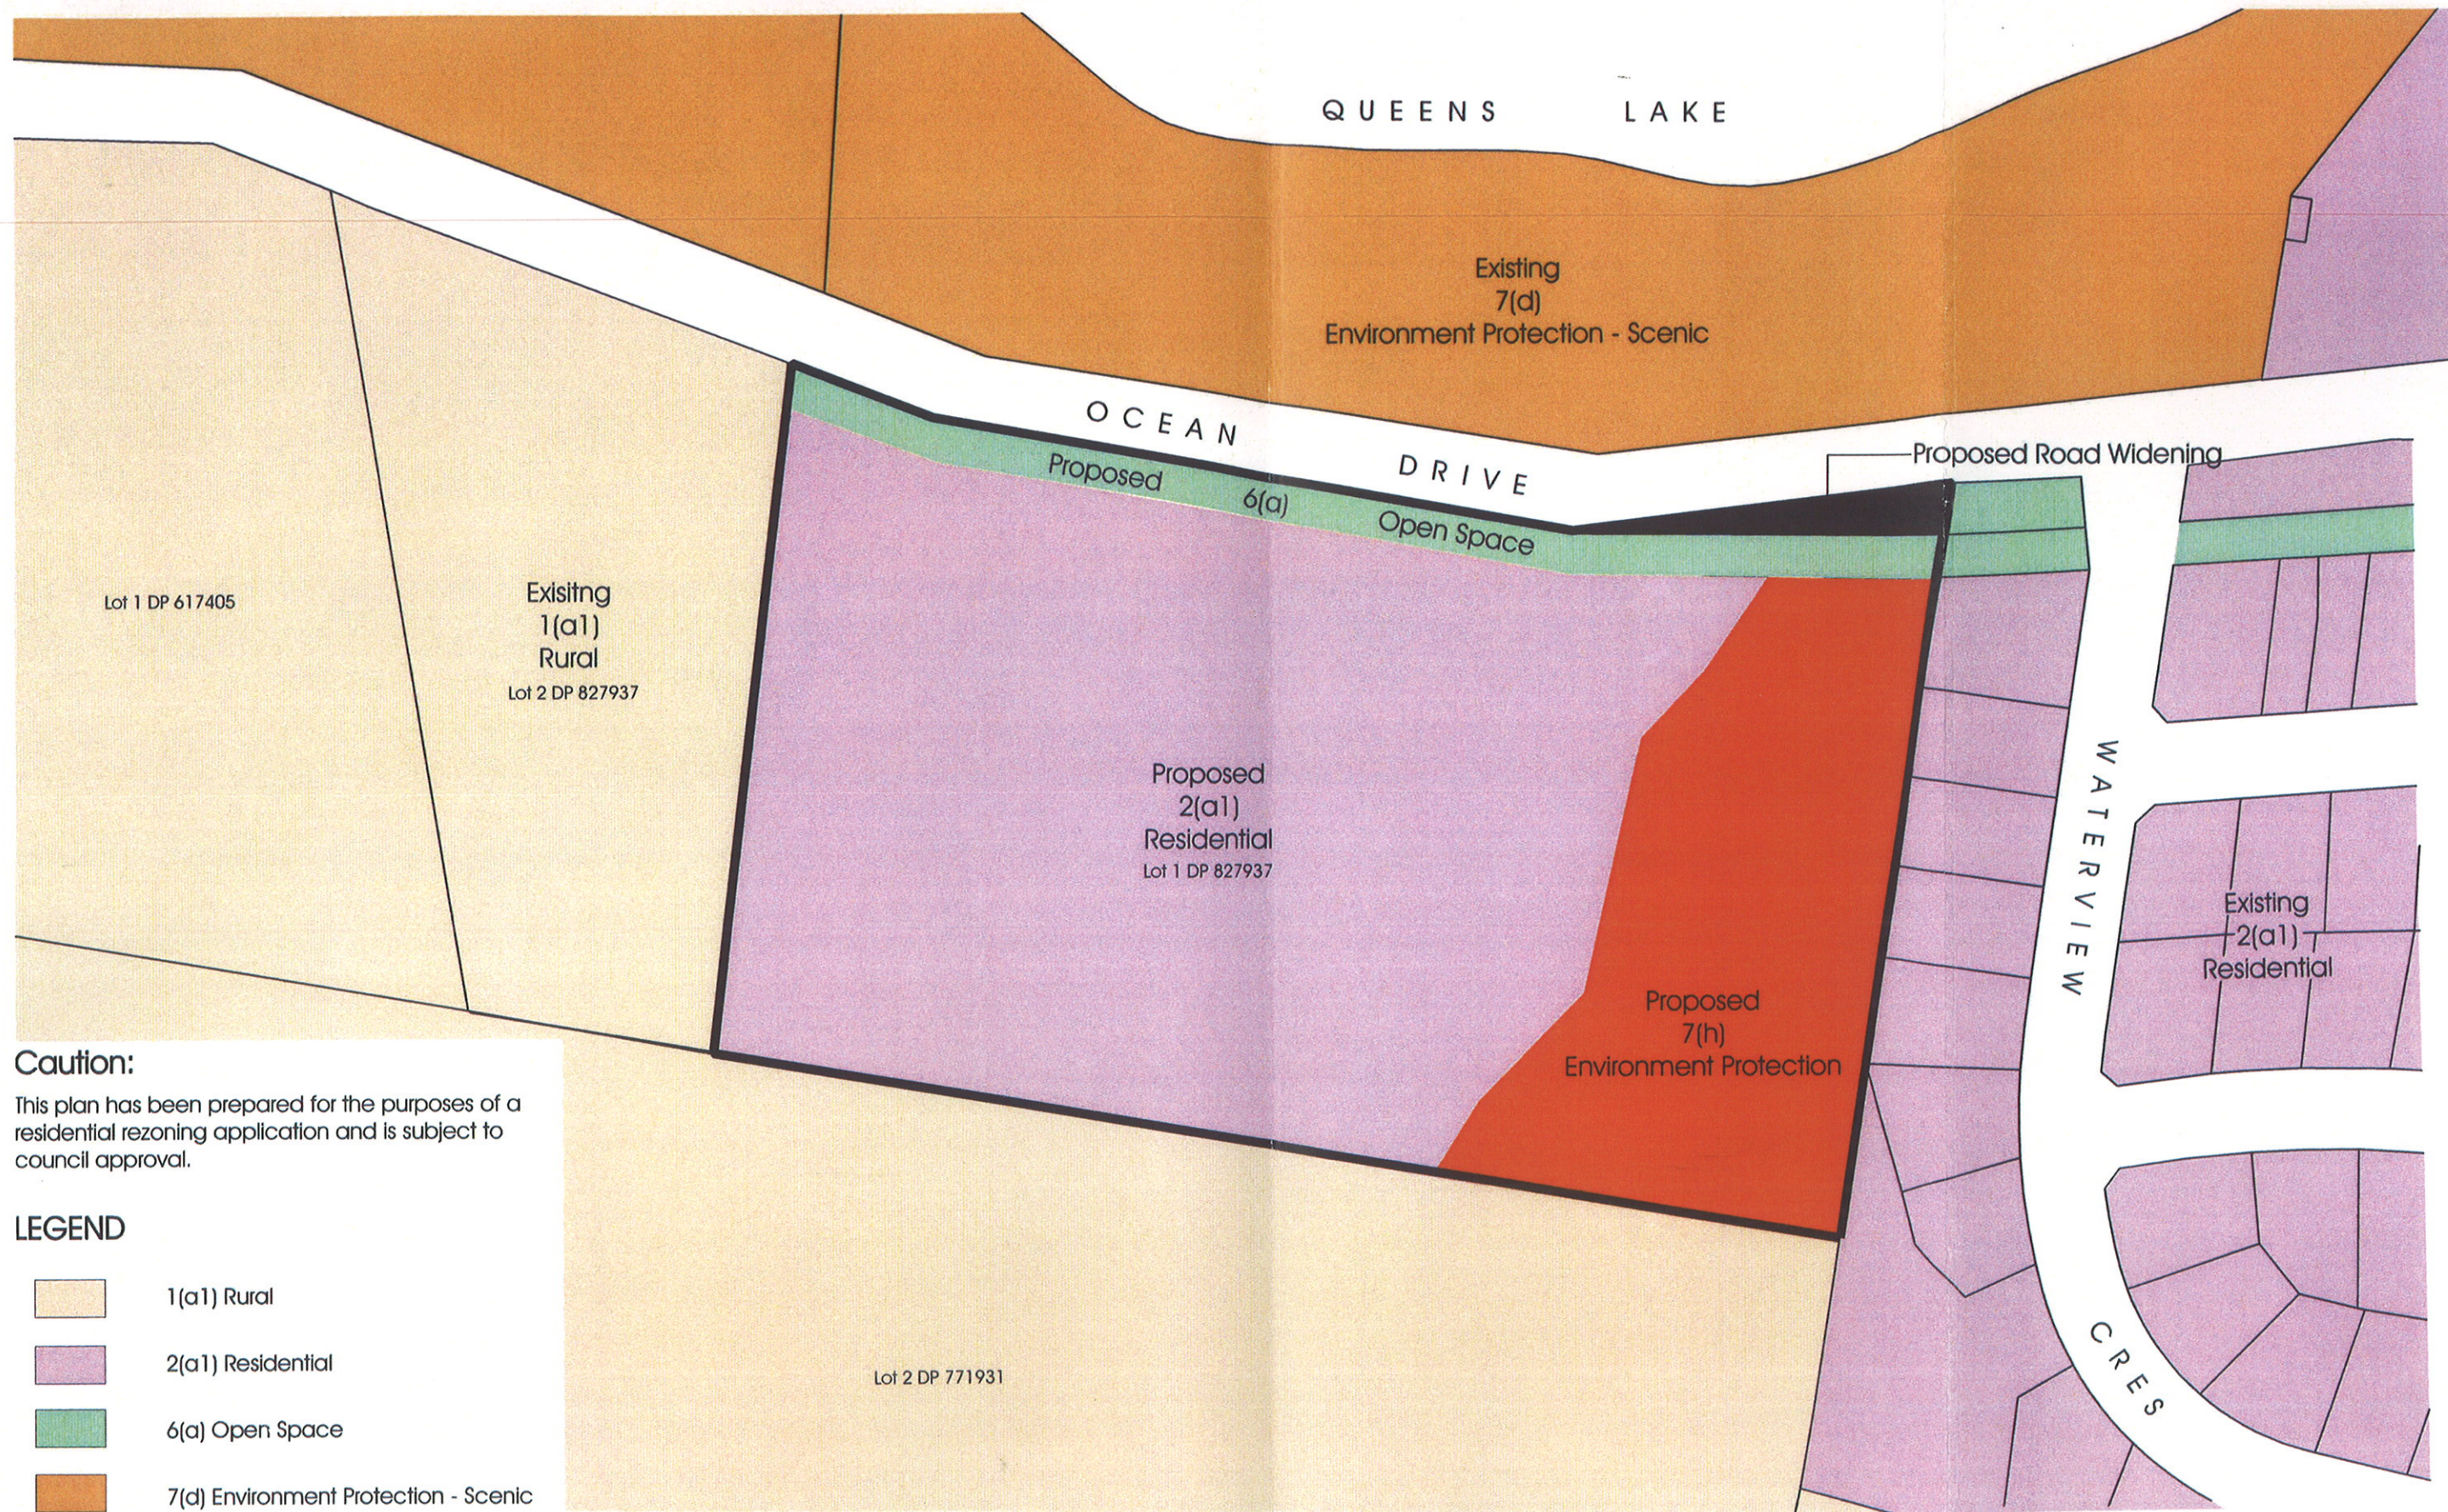


Caution:

This plan has been prepared for the purposes of a residential rezoning application and is subject to council approval.

LEGEND

- 1(a1) Rural
- 2(a1) Residential
- 6(a) Open Space
- 7(d) Environment Protection - Scenic
- 7(h) Environment Protection

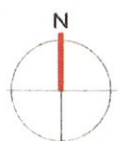

King & Campbell Pty Ltd
integrated solutions • enhancing community

1st Floor, Colonial Arcade
25-27 Hay Street
Port Macquarie
PO Box 243
Port Macquarie 2444
Tel (02) 6583 2666
Fax (02) 6583 4064
info@kingcampbell.com.au

Rev	Date	Description
B	18.07.06	Layout amended to suit new access into site
C	12.01.10	Proposed 7(h) zone boundary amended

Scale 1:1500 @A3 Datum AHD

0 50

Caution: The stated scale of this drawing may have been altered by copying or other means. The scale should be verified prior to using the drawing to derive measurements.

© Copyright King & Campbell Pty. Ltd.

Project Number	14619
Drawing Number	14619EX04.cdr
Designed	DAT
Drawn	KW
Checked	AJT

Client **Tate, Cafe, Fennell Partnership**

Exhibit 4: Proposed Zonings

Lot 1 Dp827937, Ocean Drive, West Haven

Rev. **C**