



Revision	Date	Reason for issue	Drawn by
1	08.02.2018	For Information	TANDEM
2	20.08.2018	For Town Planning Submission	TANDEM
3	23.08.2018	For Town Planning Submission	TANDEM
4	18.04.2019	Amended TP Sub-mission -TPZ modifications	TANDEM

PRELIMINARY
NOT FOR CONSTRUCTION
Figured dimensions take precedence to scale readings.
Verify all dimensions on site. Report any discrepancies to
TANDEM for decision before proceeding with the work.
Do not scale drawings.

NTS @ A1

TANDEM

TANDEM design studio pty ltd
LEVEL 2, 322 LITTLE LONSDALE STREET MELBOURNE
VICTORIA 3000 AUSTRALIA
TEL +61 3 9600 4117
EMAIL STUDIO@TANDEM-STUDIO.NET
WWW.TANDEM-STUDIO.NET
ABN 25 115 144 100

Project Title
**45 Tennyson Avenue &
105 Eastern Road, Turrumurra**

Client
**WINSTON LANGLEY +
HARRIS FARM**

Drawing Title
**EASTERN ROAD
SECTION**

Project Number	Drawing Number
17_003	A005
Drawing Status	Revision Number
TP	4


INDICATIVE CONCEPT ONLY

THE FARM
— TURRAMURRA —



Revision	Date	Reason for issue	Drawn by
1	08.02.2018	For Information	TANDEM
2	20.08.2018	For Town Planning Submission	TANDEM
3	23.08.2018	For Town Planning Submission	TANDEM
4	18.04.2019	Amended TP Sub-mission -TPZ modifications	TANDEM

PRELIMINARY
NOT FOR CONSTRUCTION
Figured dimensions take precedence to scale readings.
Verify all dimensions on site. Report any discrepancies to
TANDEM for decision before proceeding with the work.
Do not scale drawings.

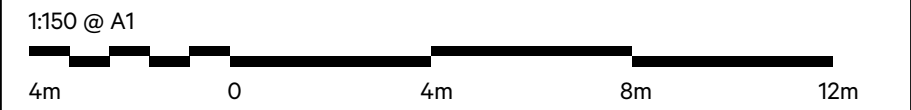

TANDEM
TANDEM design studio pty ltd
LEVEL 2, 322 LITTLE LONSDALE STREET MELBOURNE
VICTORIA 3000 AUSTRALIA
TEL +61 3 9600 4117
EMAIL STUDIO@TANDEM-STUDIO.NET
WWW.TANDEM-STUDIO.NET
ABN 25 115 144 100


Project Title
**45 Tennyson Avenue &
105 Eastern Road, Turrumurra**
Client
**WINSTON LANGLEY +
HARRIS FARM**

Drawing Title
SECTIONS

Project Number	Drawing Number
17_003	A400
Drawing Status	Revision Number
TP	4



SECTION A

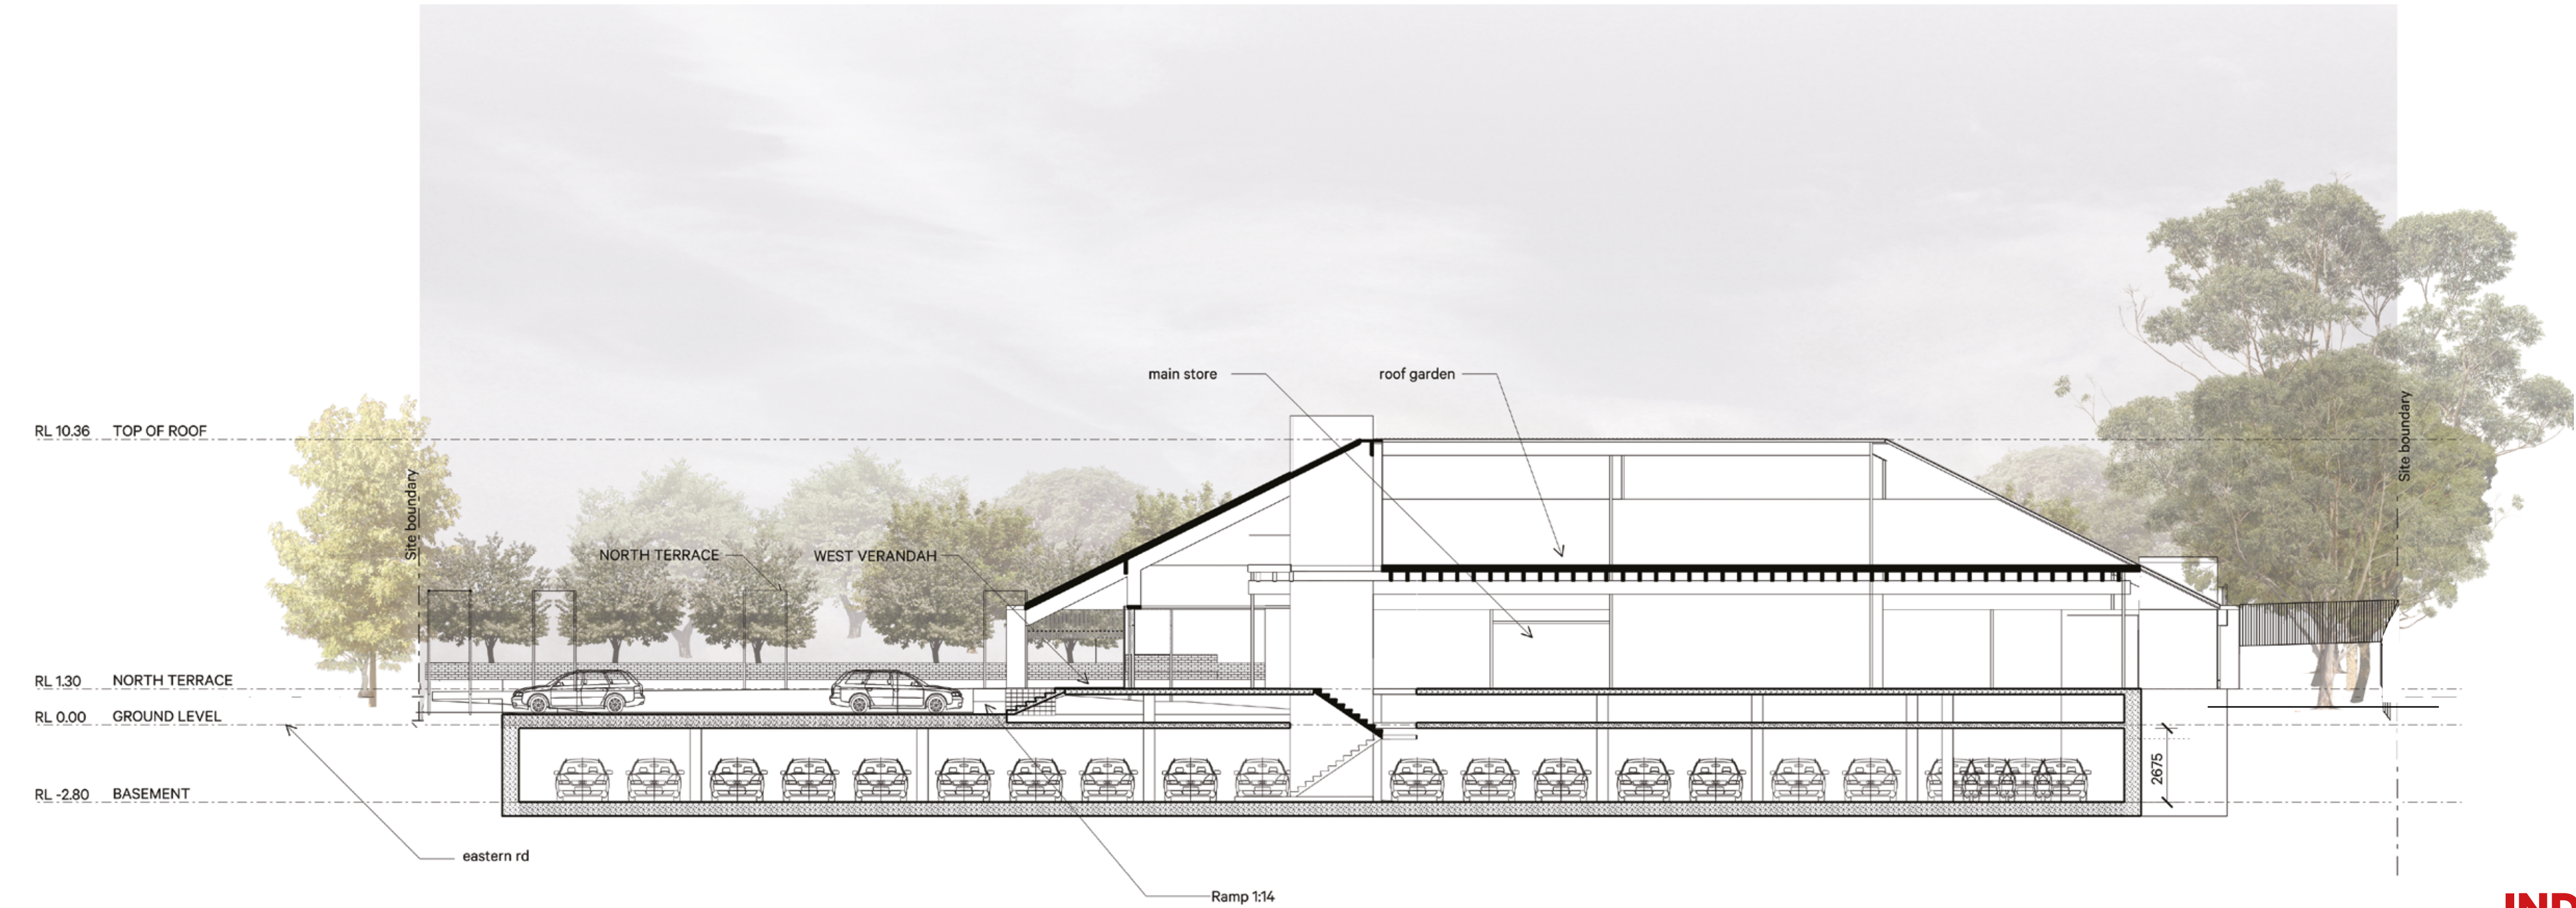

SECTION B



INDICATIVE CONCEPT ONLY

THE FARM
— TURRAMURRA —