



**Masters (Scott Road, South Tamworth)
Planning Proposal
Floor Space Ratio Map**

Maximum Floor Space Ratio (n:1)

D	0.5
F	0.6
N	1
S	1.5
T	2
X	4
AA	6

Cadastre
 Base Data 17/05/2013 © NSW LPI

Planning Proposal
 Subject Land

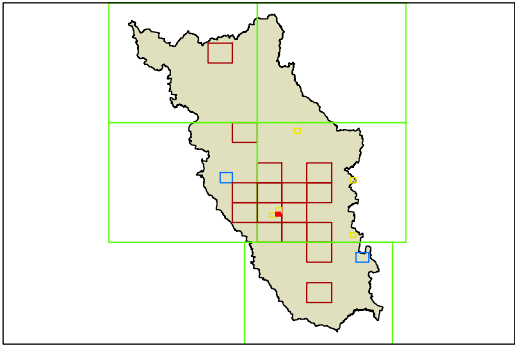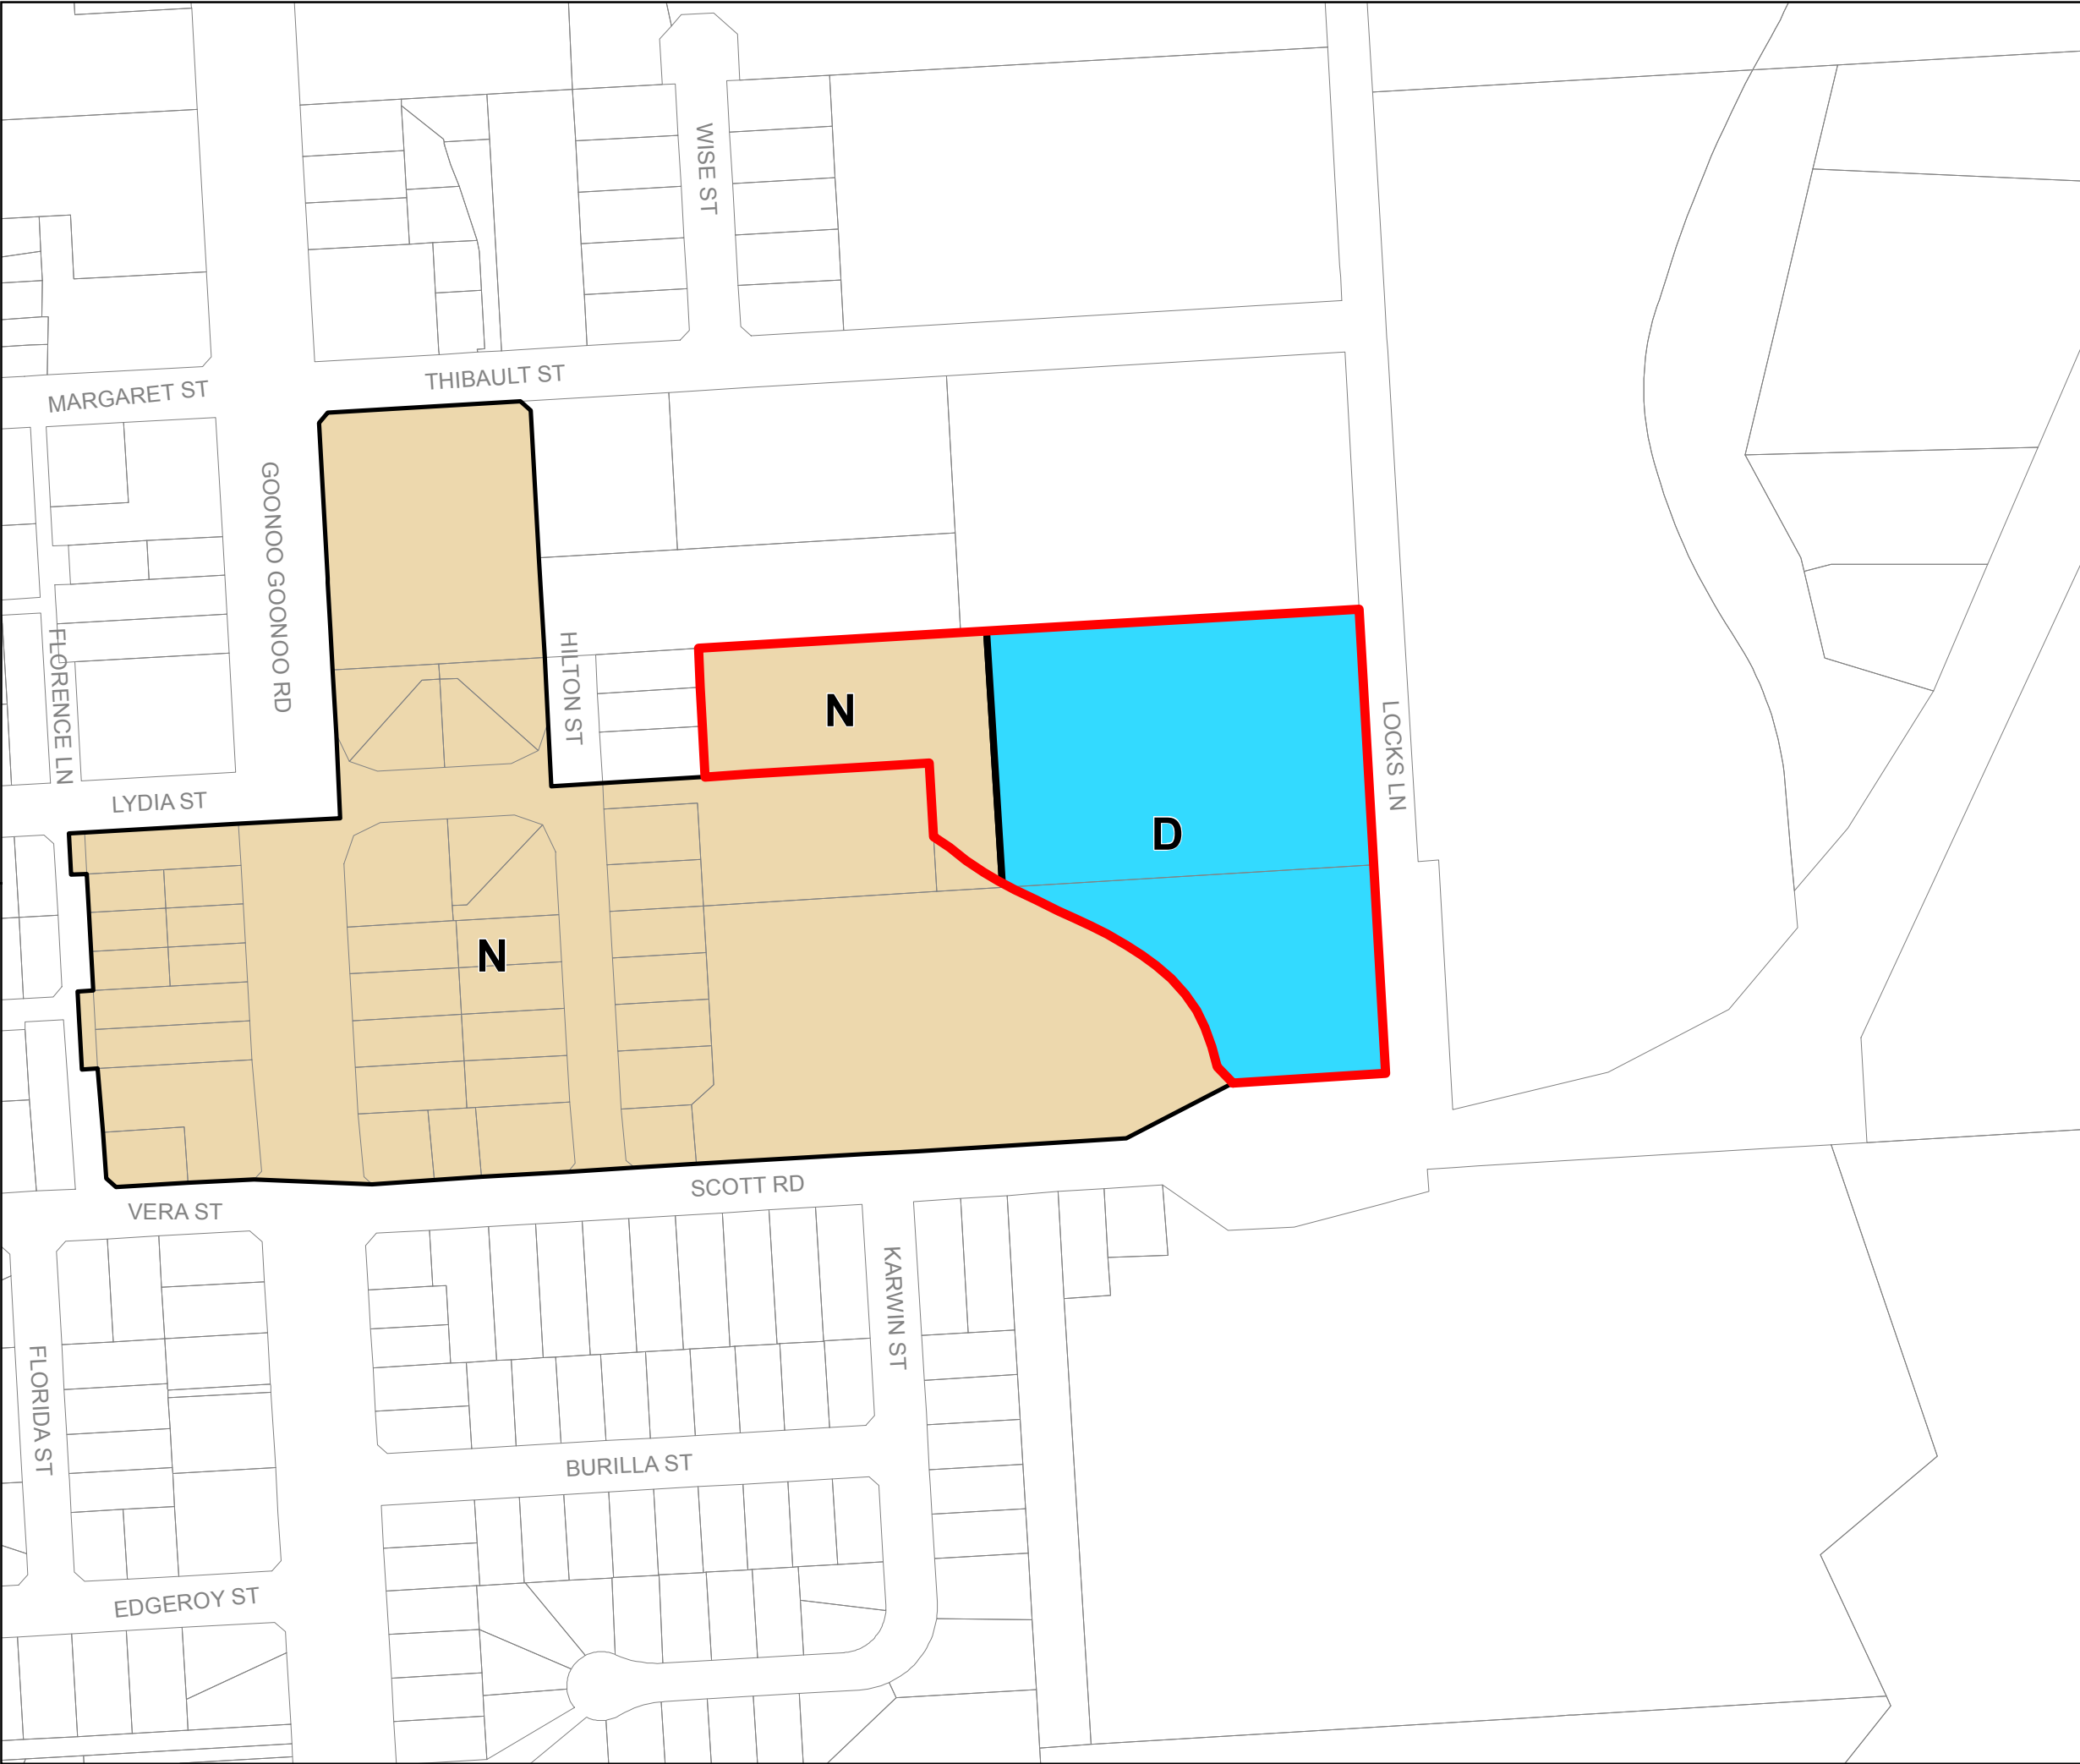

0 0.015 0.03 0.045 Km
 Scale 1:2,500 @ A3