


PUBLIC DOMAIN CONCEPT PLAN scale: 1:250

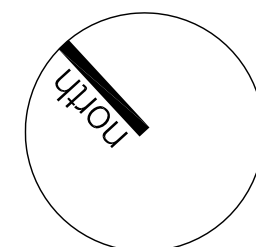


156-168 Queen St, 1 Carberry Lane &
3 Cordeaux St CAMPBELLTOWN NSW


Do not scale off this drawing. Use figured dimensions only. Resolve discrepancies with The Landscape Architect before proceeding. Copyright of this drawing and designs executed remains vested in CANVAS landscape architects. Copyright remains with the Landscape Architects. Reproduction of this document is not permitted without the approval of the Landscape Architect. Contractors to verify site conditions and dimensions




dwg title public domain concept plan: ground fr	scale: 1:250 @a1	revision		date
	dwg no.: SK-L101	P1	client's approval	25/01/19
	Client: Rony Wardan	P2	client's approval	03/05/19
		P3	client's approval	08/05/19
		P4	client's approval	15/05/19
		A	council submission	24/05/19

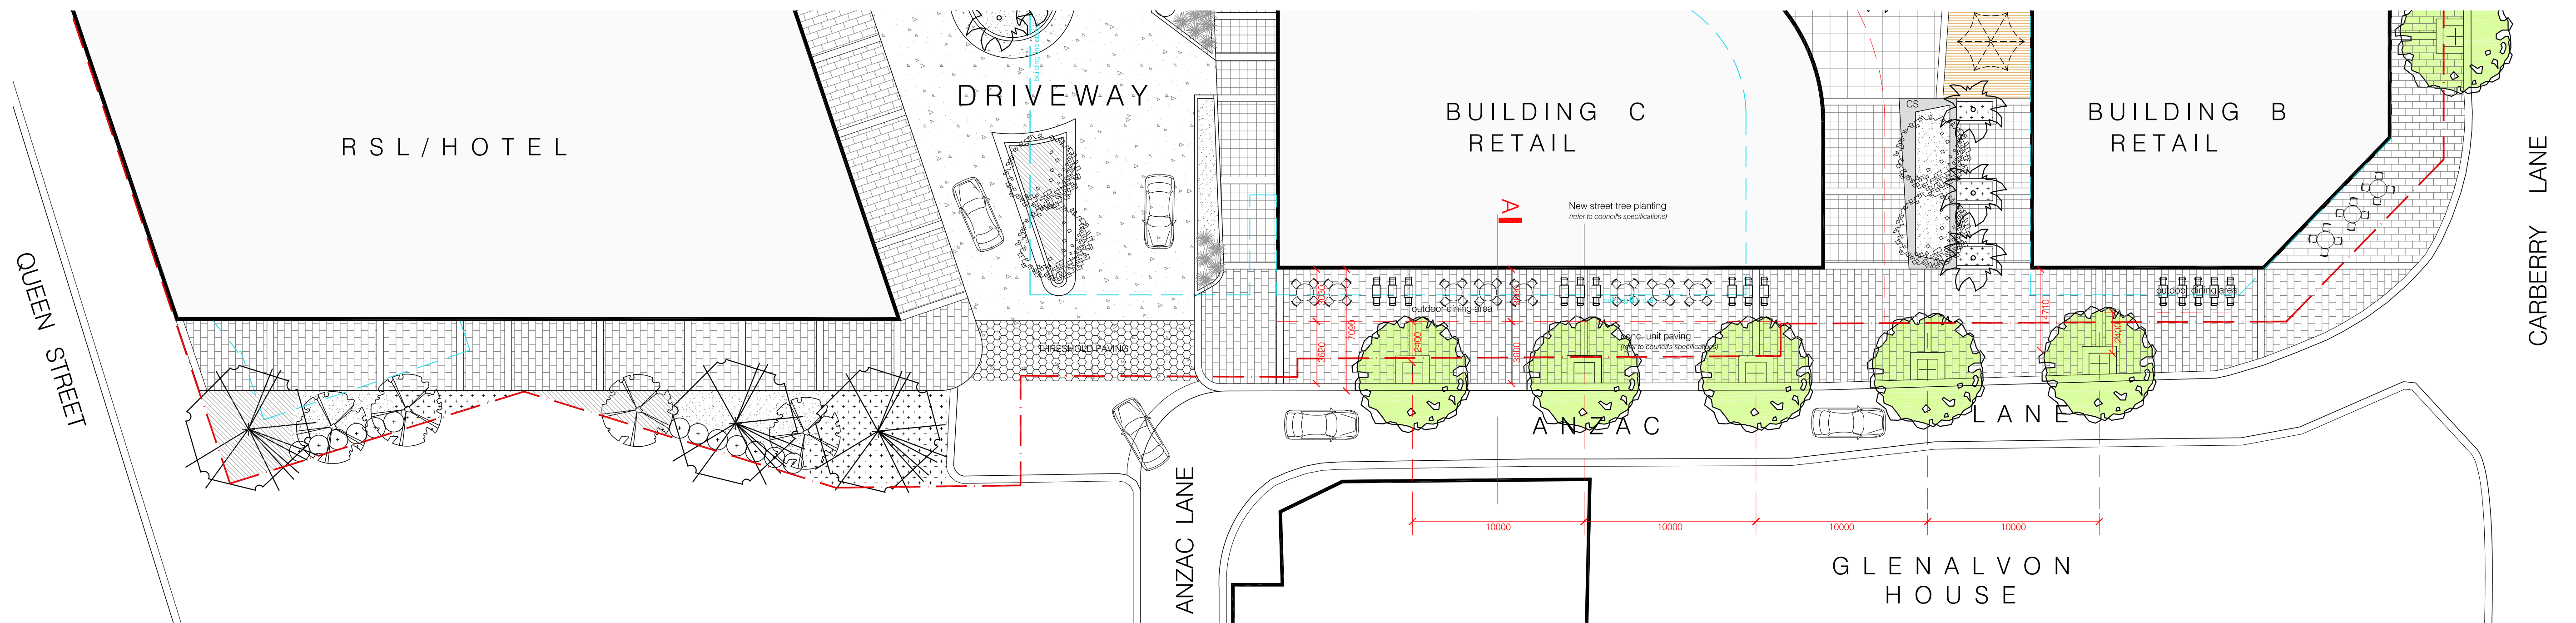

PUBLIC DOMAIN LANDSCAPE CONCEPT PLAN:anzac lane scale: 1:200

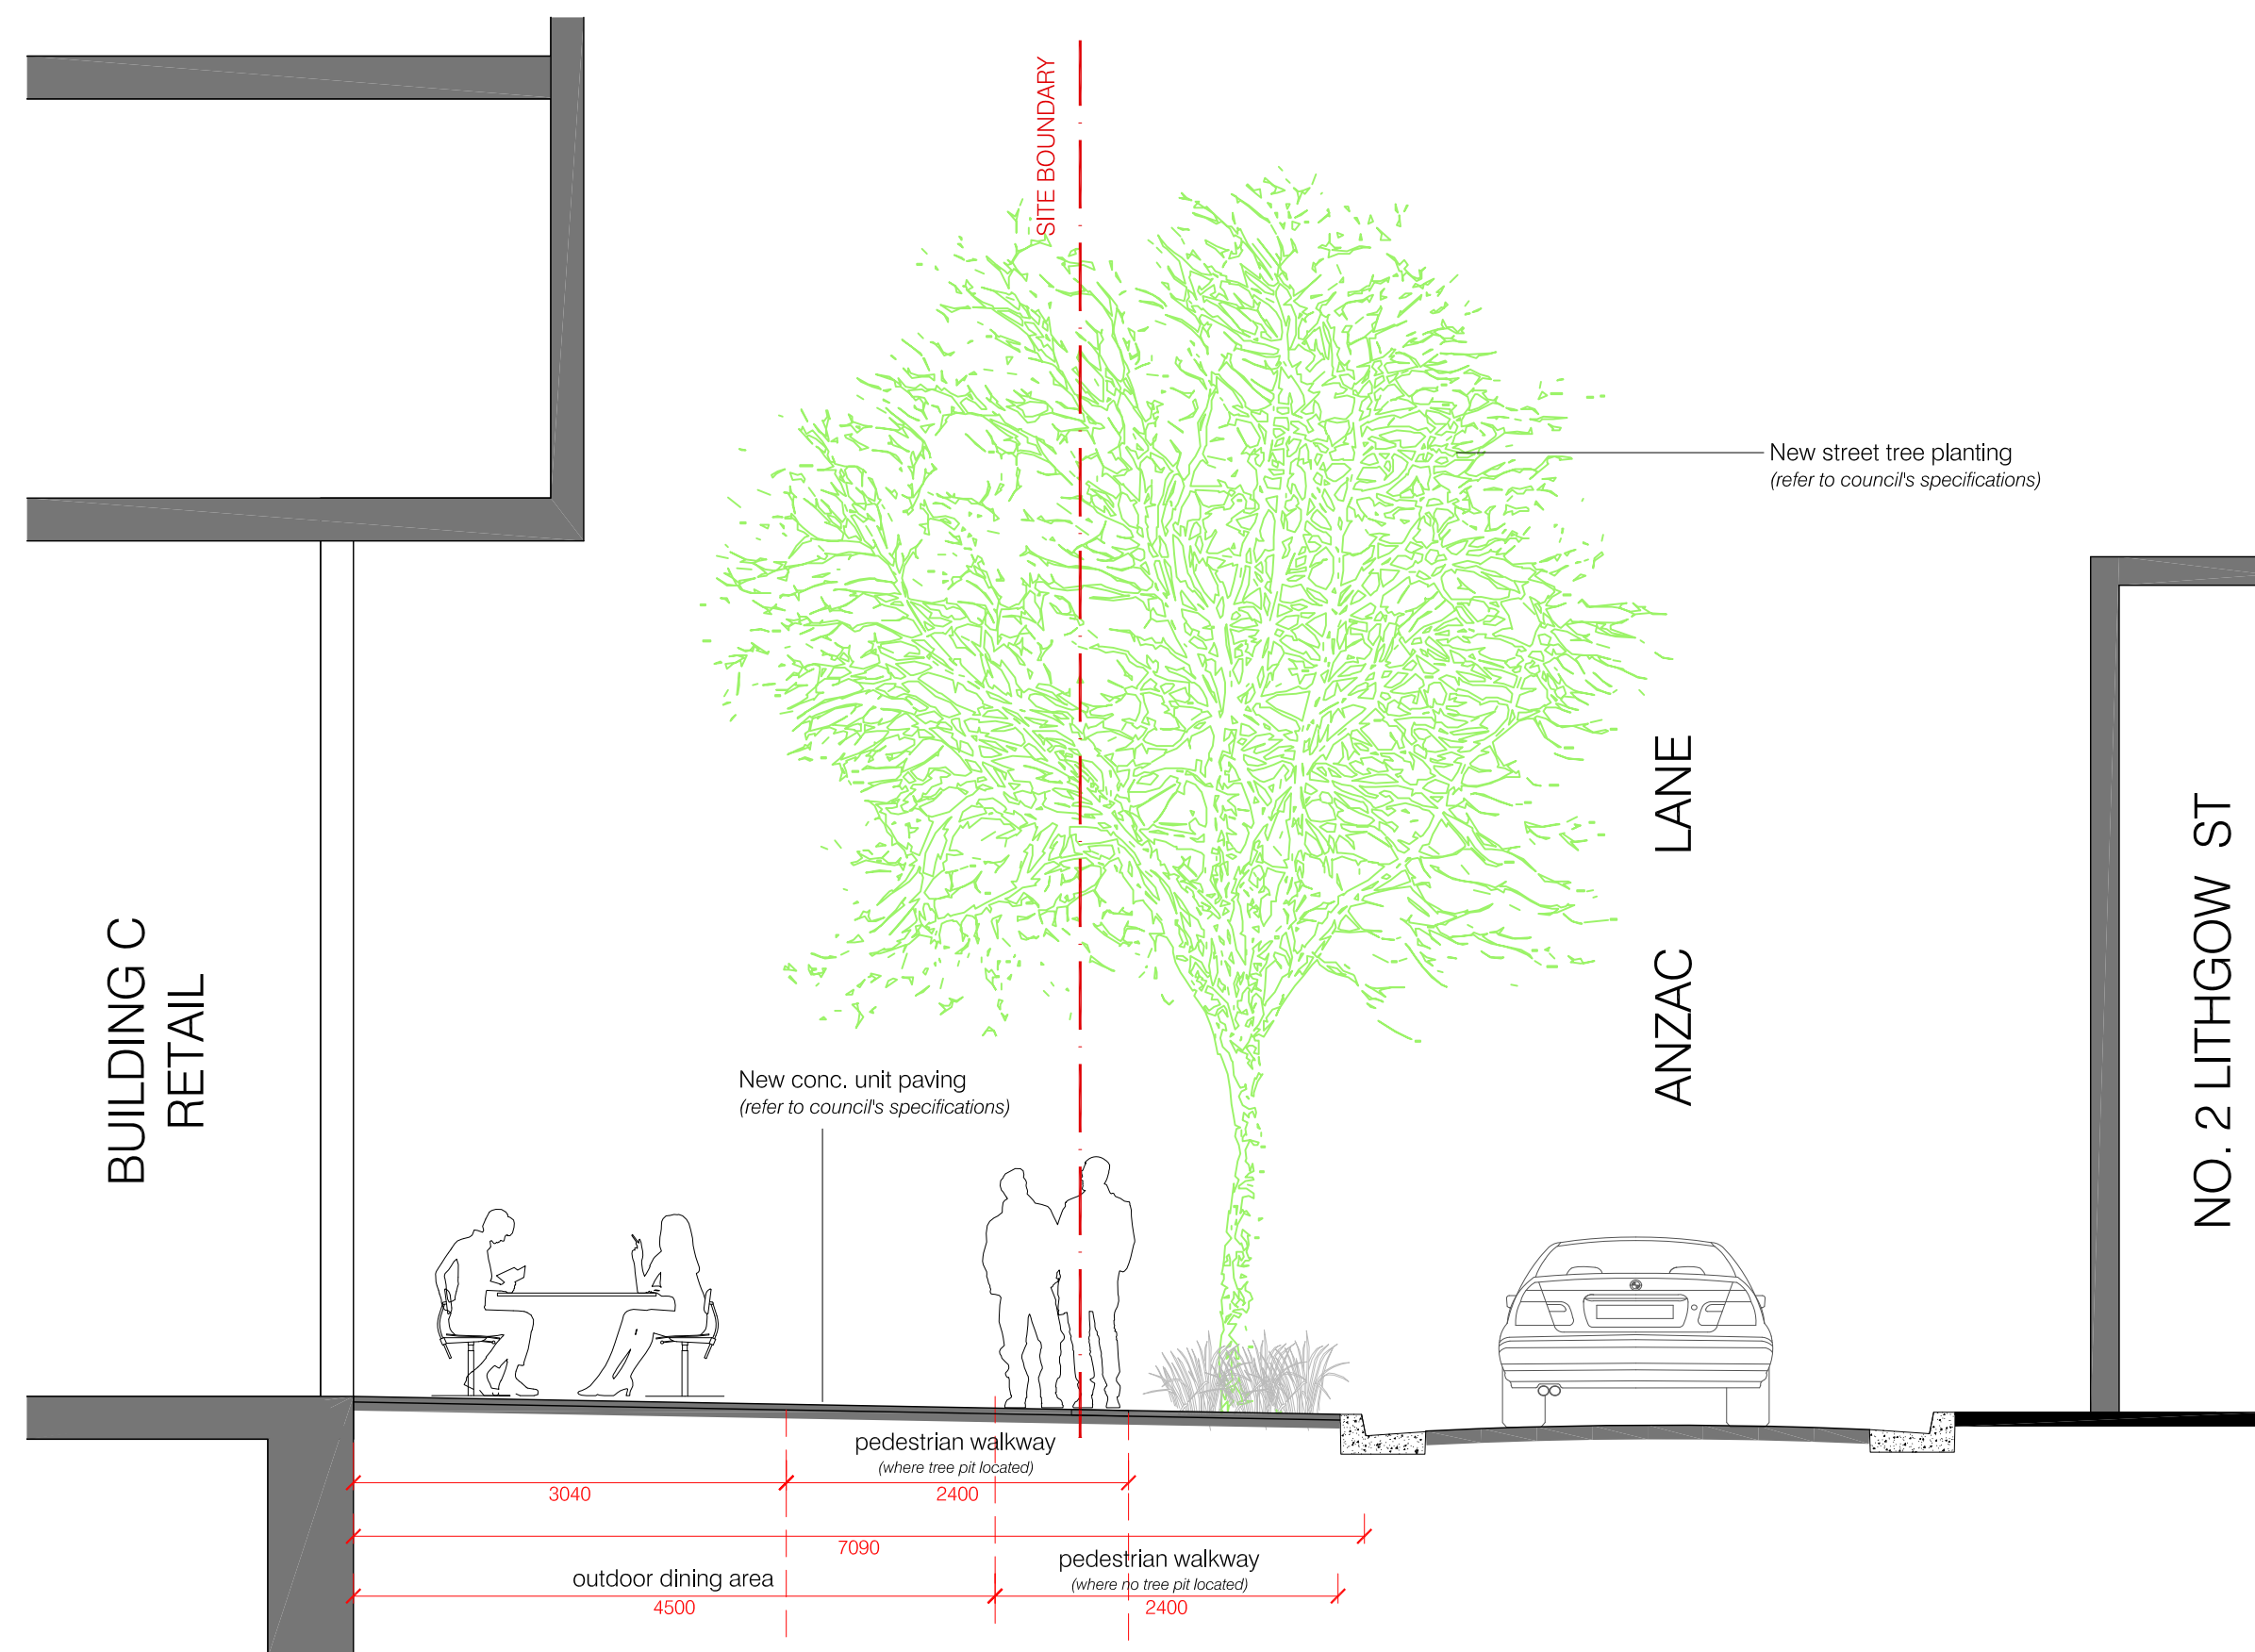

SECTION A : anzac lane frontage scale: 1:50

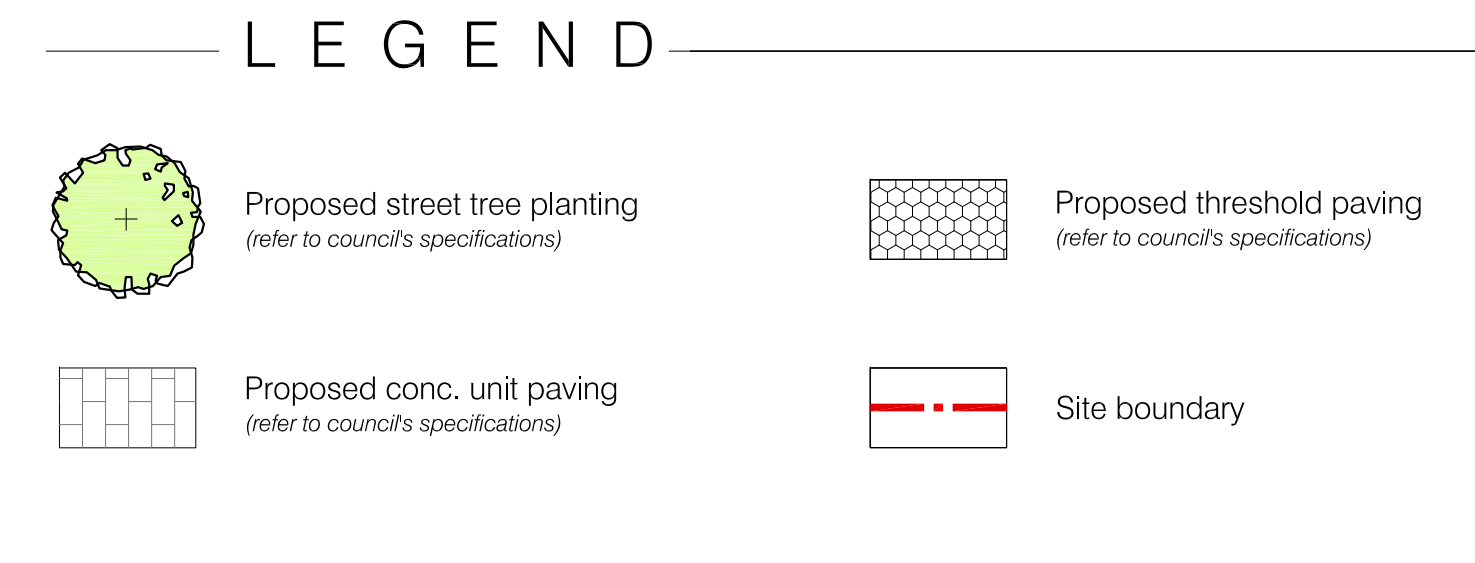

PROPOSED LANE WAY IMAGERIES




membership # 001353
mbs: 0401 352 334
email:kobby@canvaslandscape.com.au

156-168 Queen St, 1 Carberry Lane &
3 Cordeaux St CAMPBELLTOWN NSW

Do not scale off this drawing. Use figured dimensions only. Resolve discrepancies with The Landscape Architect before proceeding. Copyright of this drawing and designs executed remains vested in CANVAS landscape architects. Copyright remains with the Landscape Architects. Reproduction of this document is not permitted without the approval of the Landscape Architect. Contractors to verify site conditions and dimensions

0 1 2 5 10 20 scale @1: 200A1
@1: 400A3

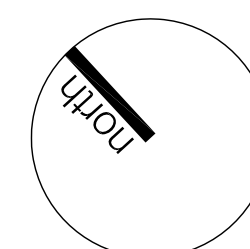

dwg title	scale: 1:200 & 50 @a1	revision	date
public domain	dwg no.: PD-L101	P1 client's approval	09/10/20
landscape concept plan:	Client: Rony Wardan	A council submission	20/10/20
anzac lane		B amendments	25/01/21