



155 - 168 QUEEN STREET, 1 CARBERRY LANE & 3 CORDEAUX STREET,
CAMPBELLTOWN

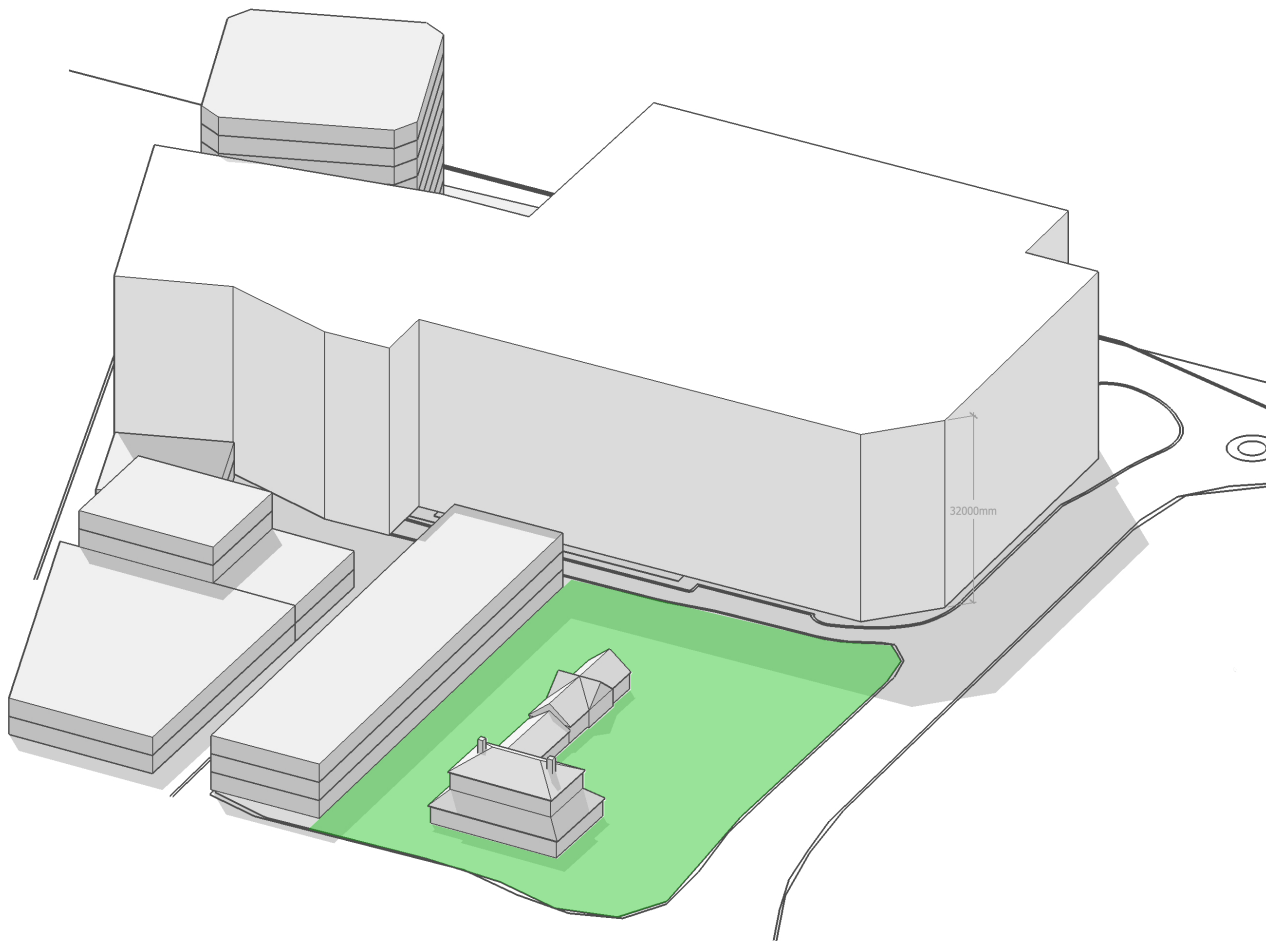

COMPLIANT MASSING

METHOD USED:
SKETCHUP 2017 + EXTENSION SUNHOURS

AREA ANALYSED LIMITED TO SOFT LANDSCAPE OPEN
SPACE OF ADJACENT SITE GLENALVON HOUSE
GRID APPROXIMATELY 1m x 1m

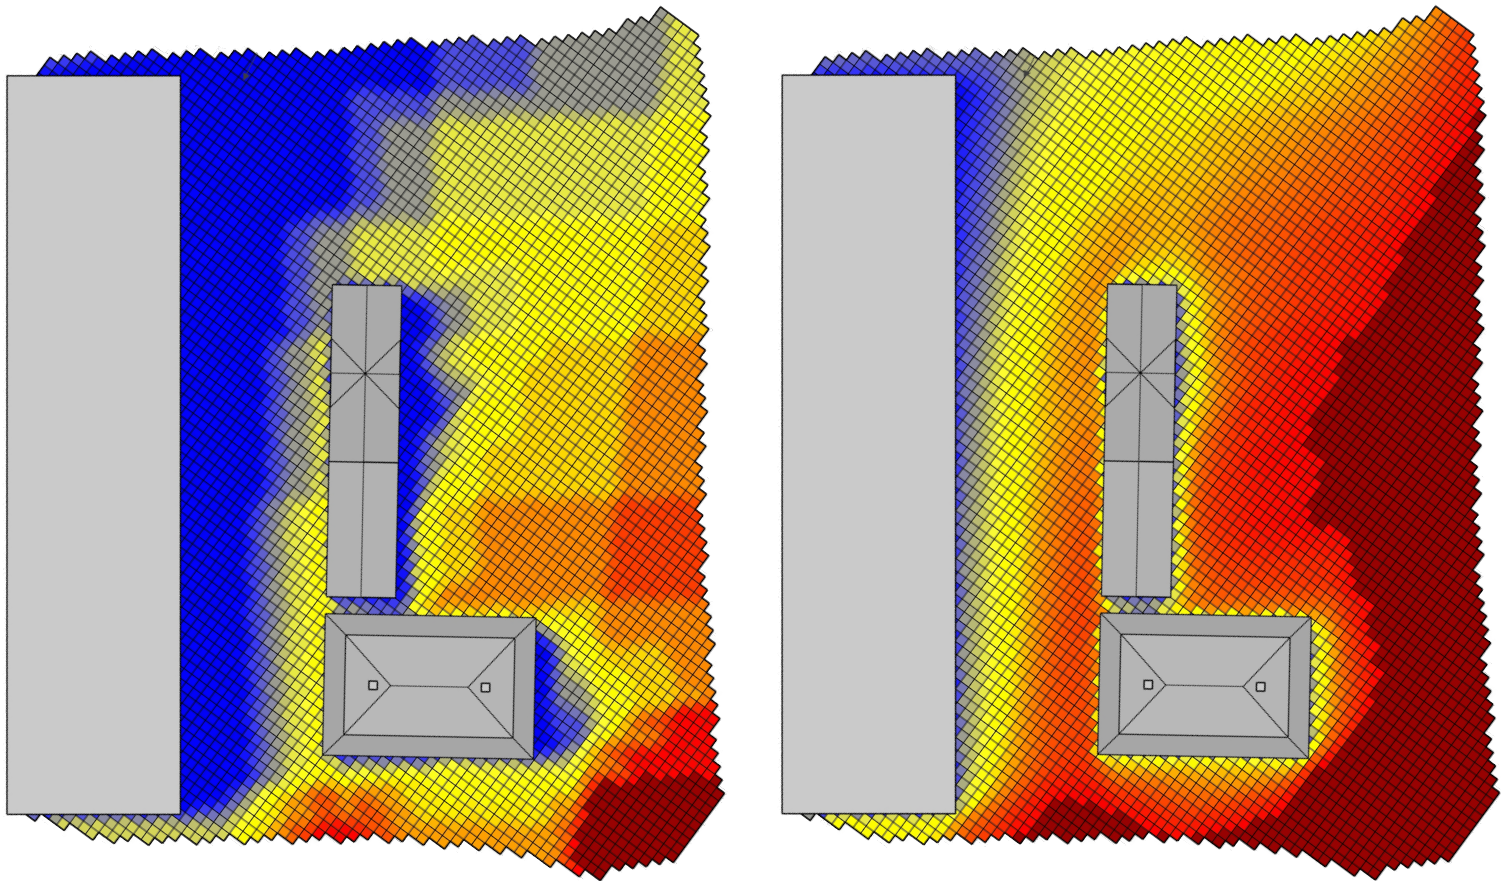

DATE ASSESSED:

21ST JUNE, MID WINTER

TIME ASSESSED:


07:00 TO 17:00 (10 HOURS)

DATE ASSESSED:


21ST JUNE, YEARLY

TIME ASSESSED:

07:00 TO 17:00 (10 HOURS)

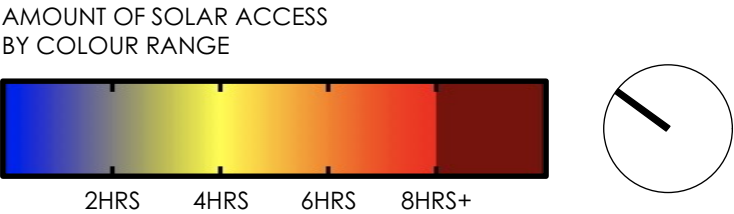


155 - 168 QUEEN STREET, 1 CARBERRY LANE & 3 CORDEAUX STREET,
CAMPBELLTOWN

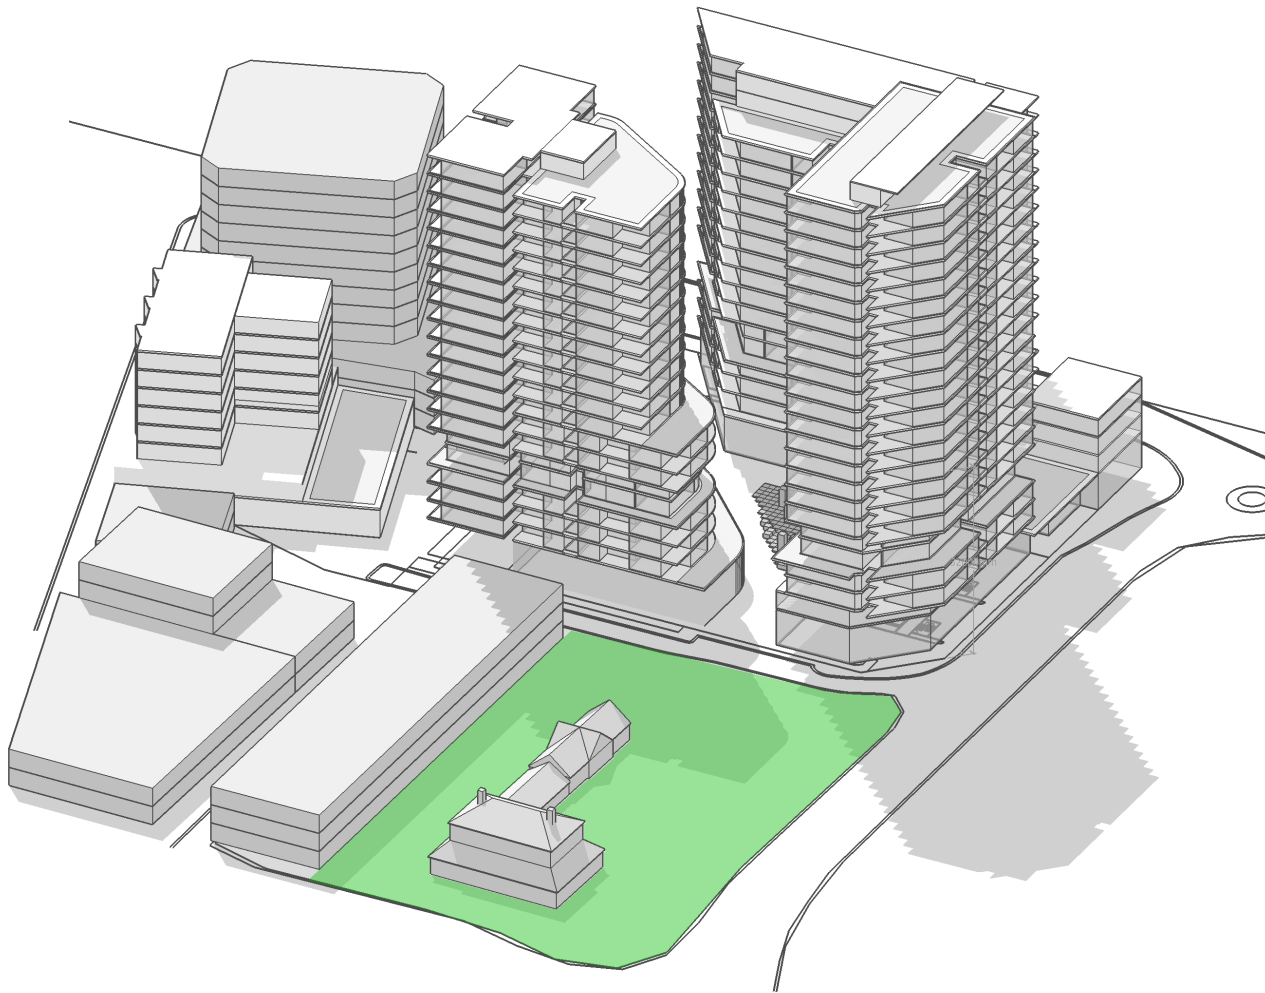

PROPOSED MASSING

METHOD USED:
SKETCHUP 2017 + EXTENSION SUNHOURS

AREA ANALYSED LIMITED TO SOFT LANDSCAPE OPEN
SPACE OF ADJACENT SITE GLENALVON HOUSE
GRID APPROXIMATELY 1m x 1m

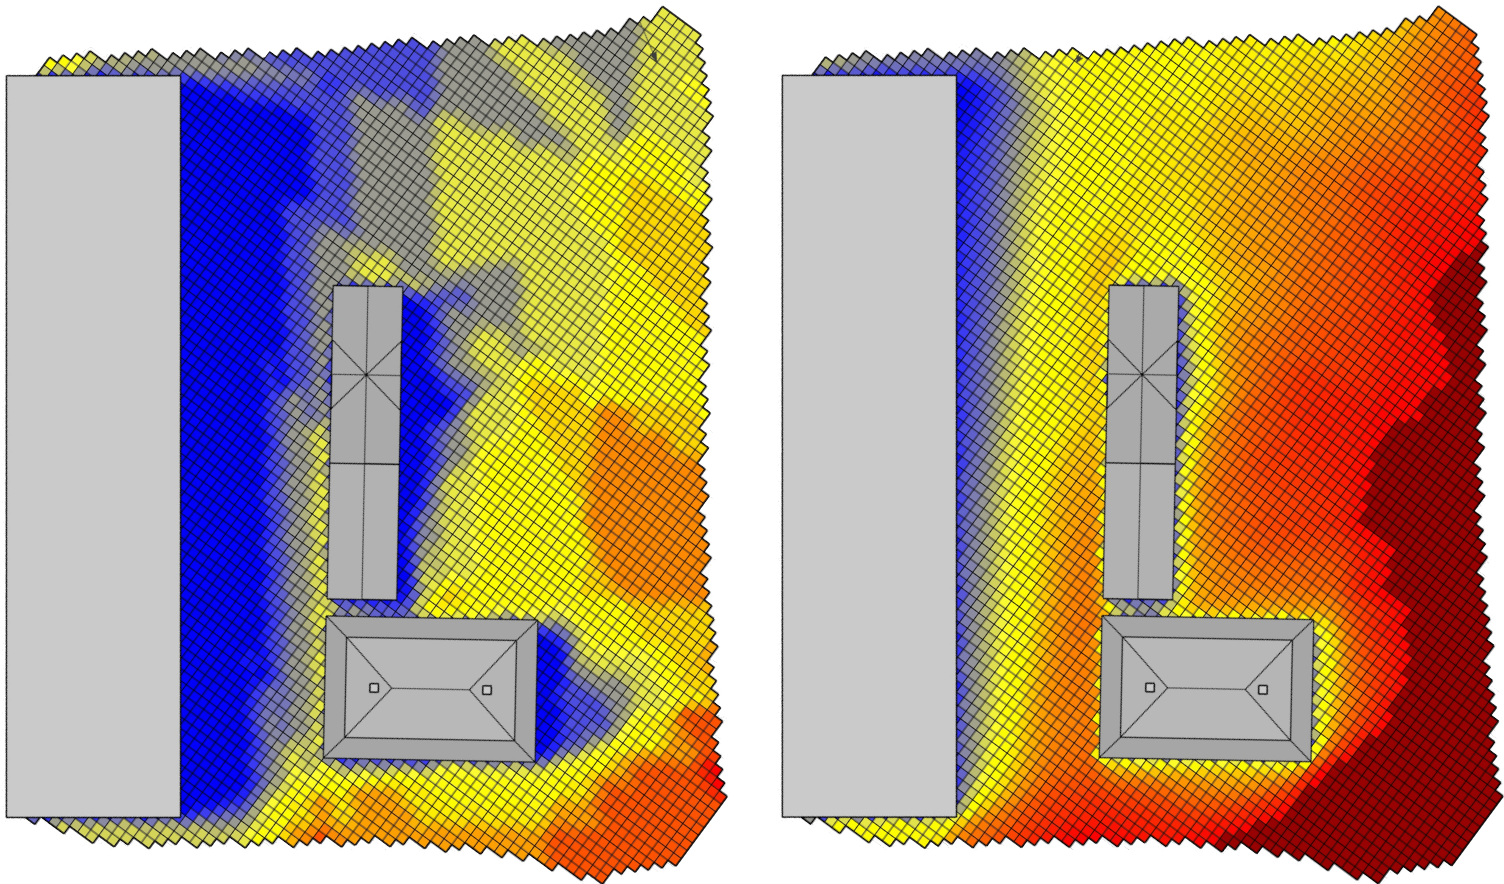

DATE ASSESSED: 21ST JUNE, MID WINTER

TIME ASSESSED: 07:00 TO 17:00 (10 HOURS)

DATE ASSESSED: YEARLY

TIME ASSESSED: 07:00 TO 17:00 (10 HOURS)

AMOUNT OF SOLAR ACCESS
BY COLOUR RANGE

