


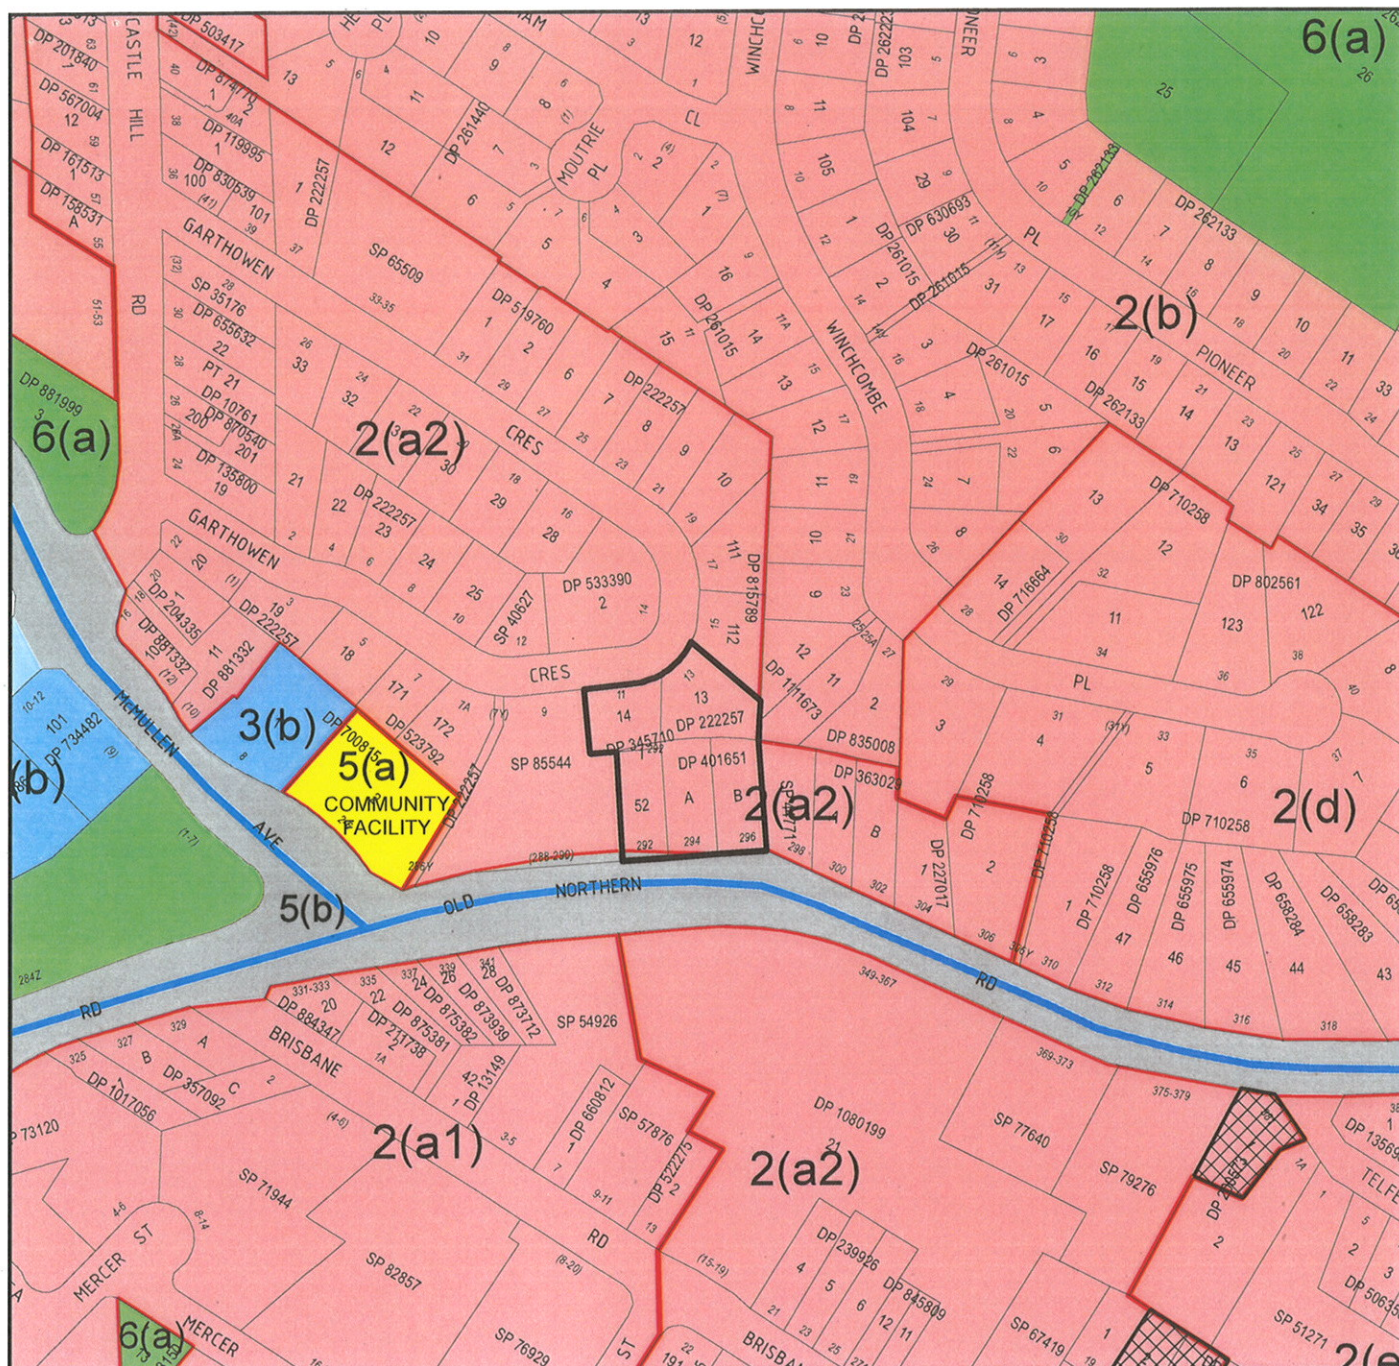

Scale 1:3,000

25 12.5 0 25 50 75 100
Metres

LEGEND

Subject Site

LOCALITY: CASTLE HILL

ENVIRONMENTAL PLANNING & ASSESSMENT ACT, 1979


THE HILLS SHIRE COUNCIL

DRAFT LOCAL ENVIRONMENTAL PLAN 2005

(AMENDMENT No.)

(SHEET No. 5 of 5)

DRAWN BY	B. CLISSOLD	DATE	29/11/2011	STATEMENT OF RELATIONSHIP WITH OTHER PLANS: AMENDS BAULKHAM HILLS LOCAL ENVIRONMENTAL PLAN 2005	
SUPERVISING DRAFTSPERSON	B. CLISSOLD	DATE	29/11/2011		
PLANNING OFFICER	B. CREIGHTON	DATE	29/11/2011		
FILE No.	FP 205	NOTIFIED ON			
GATEWAY DETERMINATION		DATE		CERTIFIED IN ACCORDANCE WITH THE ENVIRONMENTAL PLANNING & ASSESSMENT ACT 1997, AND REGULATIONS	
CERTIFICATE PLAN NUMBER	11/05				
				GENERAL MANAGER	DATE

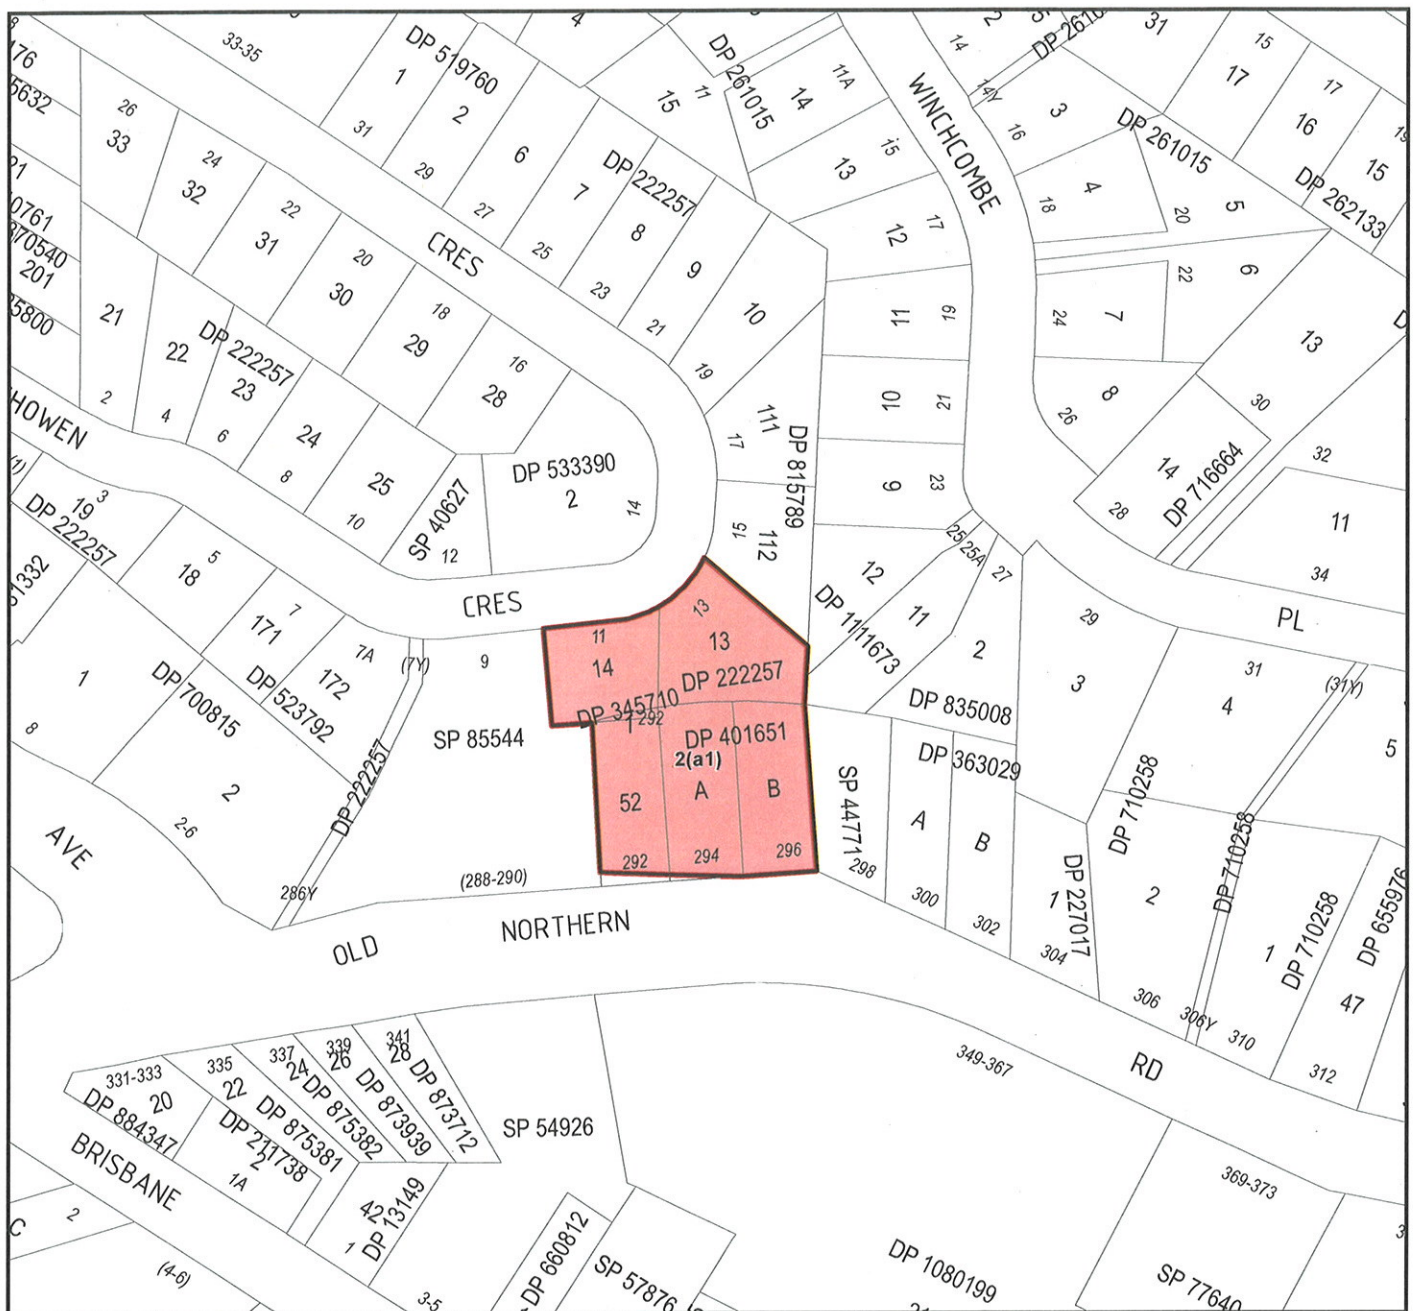

LEGEND

2(a1) Residential 2(a1) Subject Site



Scale 1:2,000

25 12.5 0 25 50 75 Metres

LOCALITY: CASTLE HILL

ENVIRONMENTAL PLANNING & ASSESSMENT ACT 1979

BAULKHAM HILLS

DRAFT LOCAL ENVIRONMENTAL PLAN 2005


(AMENDMENT No.)

(SHEET No. 1 of 4)

DRAWN BY	B. CLISSOLD	DATE	30/11/2011	STATEMENT OF RELATIONSHIP WITH OTHER PLANS: AMENDS BAULKHAM HILLS LOCAL ENVIRONMENTAL PLAN 2005	
SUPERVISING DRAFTSPERSON	B. CLISSOLD	DATE	30/11/2011		
PLANNING OFFICER	B. CREIGHTON	DATE	30/11/2011		
FILE No.	FP 205	NOTIFIED ON			
GATEWAY DETERMINATION		DATE		CERTIFIED IN ACCORDANCE WITH THE ENVIRONMENTAL PLANNING & ASSESSMENT ACT 1979, AND REGULATIONS	
CERTIFICATE PLAN NUMBER	11/05				
				GENERAL MANAGER	DATE



Map Document: S:\Projects\PlanServ\Zoning\DraftLEP\2011\DLDP_11_05\DLDP_11_05_LZN_2010.mxd

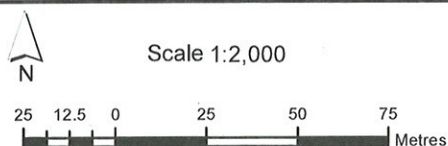

Height of Building m (HOB)

J	9.0
O	16.0

☐ Subject Site

LOCALITY: CASTLE HILL


ENVIRONMENTAL PLANNING & ASSESSMENT ACT 1979
BAULKHAM HILLS

DRAFT LOCAL ENVIRONMENTAL PLAN 2005

(AMENDMENT No.)


(SHEET No. 3 of 4)

DRAWN BY	B. CLISSOLD	DATE	30/11/2011	STATEMENT OF RELATIONSHIP WITH OTHER PLANS: AMENDS BAULKHAM HILLS LOCAL ENVIRONMENTAL PLAN 2005
SUPERVISING DRAFTSPERSON	B. CLISSOLD	DATE	30/11/2011	
PLANNING OFFICER	B. CREIGHTON	DATE	30/11/2011	
FILE No.	FP205			NOTIFIED ON
GATEWAY DETERMINATION		DATE		CERTIFIED IN ACCORDANCE WITH THE ENVIRONMENTAL PLANNING & ASSESSMENT ACT 1997, AND REGULATIONS
CERTIFICATE PLAN NUMBER	11/05			
			GENERAL MANAGER	DATE

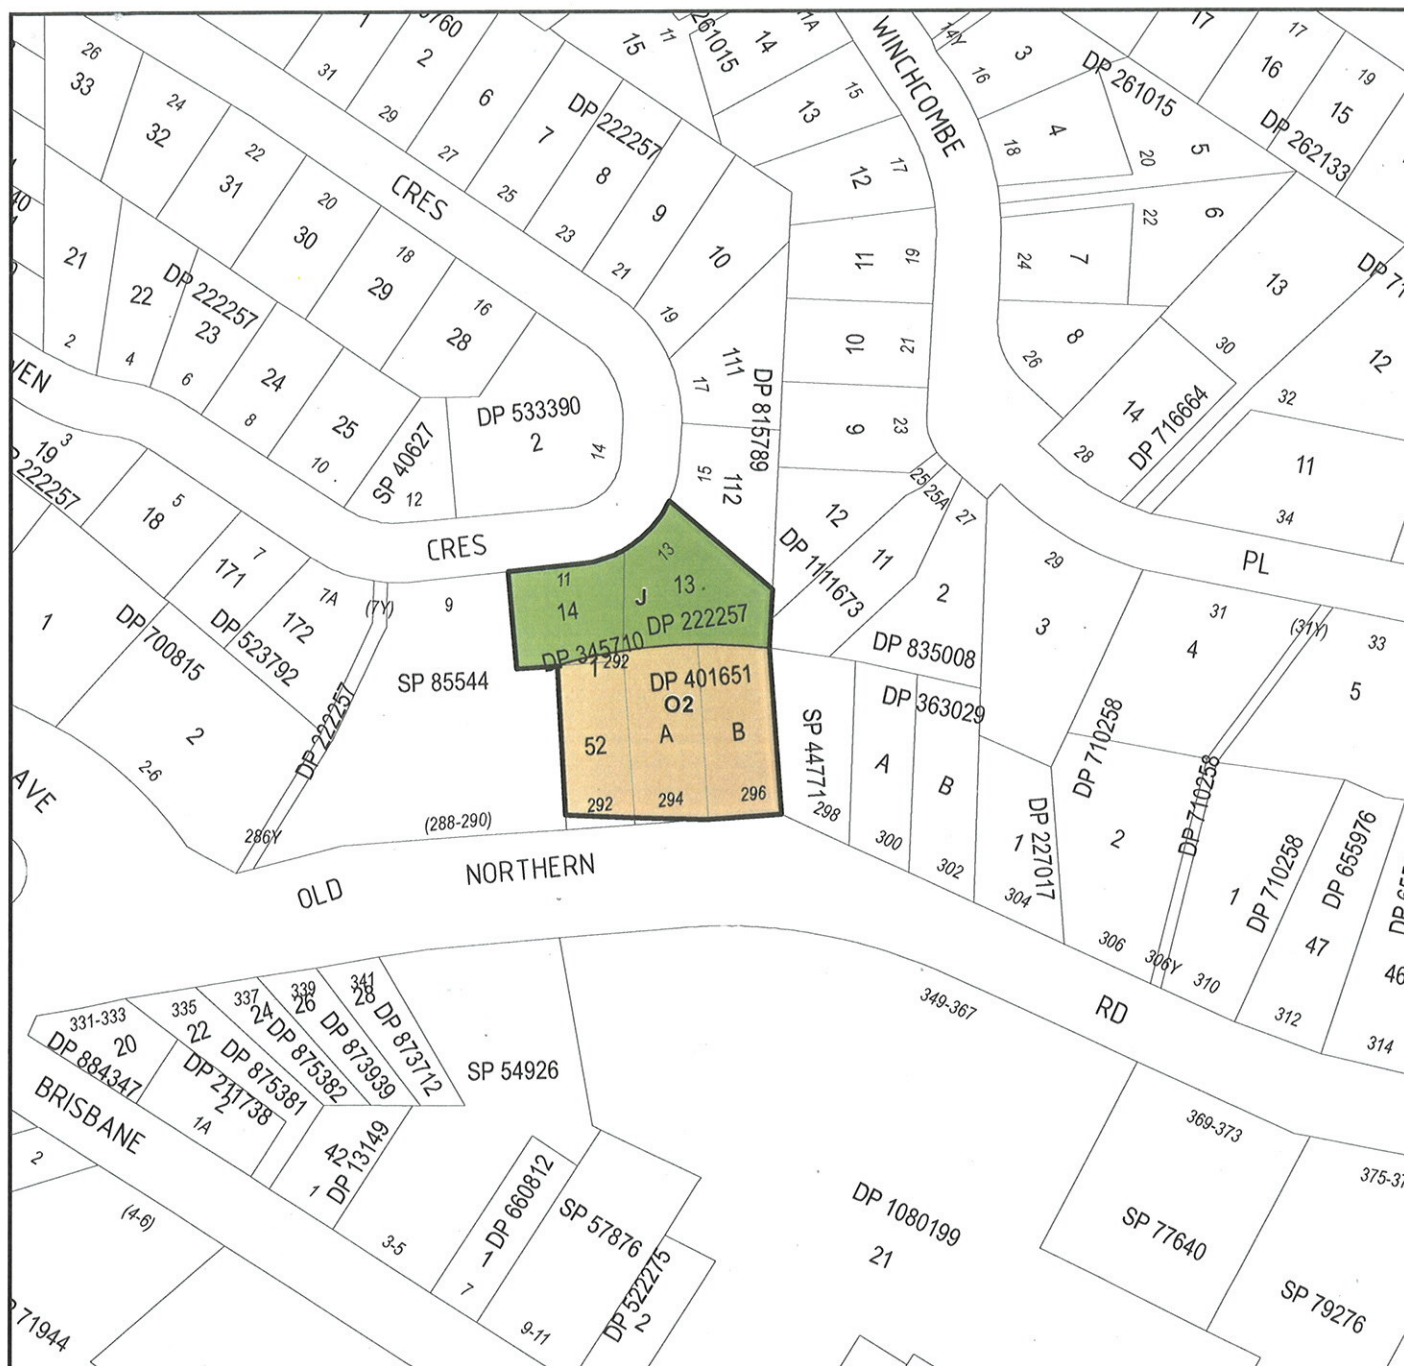


LEGEND

Height of Building m (HOB)

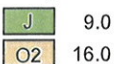

Subject Site

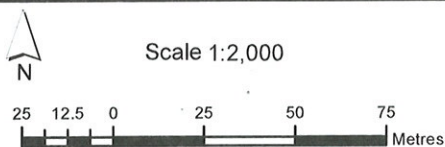

LOCALITY: CASTLE HILL

ENVIRONMENTAL PLANNING & ASSESSMENT ACT 1979

THE HILLS SHIRE COUNCIL

DRAFT THE HILLS LOCAL ENVIRONMENTAL PLAN 2010

(AMENDMENT No.)

(SHEET No. 4 of 4)

DRAWN BY	B. CLISSOLD	DATE	30/11/2011	STATEMENT OF RELATIONSHIP WITH OTHER PLANS: AMENDS DRAFT THE HILLS LOCAL ENVIRONMENTAL PLAN 2010
SUPERVISING DRAFTSPERSON	B. CLISSOLD	DATE	30/11/2011	
PLANNING OFFICER	B. CREIGHTON	DATE	30/11/2011	
FILE No.	FP205	NOTIFIED ON		CERTIFIED IN ACCORDANCE WITH THE ENVIRONMENTAL PLANNING & ASSESSMENT ACT 1997, AND REGULATIONS GENERAL MANAGER DATE
GATEWAY DETERMINATION		DATE		
CERTIFICATE PLAN NUMBER	11/05			



THE HILLS
Sydney's Garden Shire

THE HILLS SHIRE COUNCIL

The Hills Shire Council (THSC) does not give any guarantees concerning the accuracy, completeness or currency of its spatial and textual information held in or generated from its database. THSC therefore takes no responsibility for errors, omissions or inaccuracies on information found or provided. Base cadastre copyright remains the property of Land and Property Management Authority (NSW/LPMA). Year 2009 contour and aerial photography copyright remains the property of Department of Environment and Climate Change (DECC) and THSC. Cadastre modifications including Council generated data is subject to THSC copyright.

Locality Map

10 5 0 10 20 30 40 50
Metres

SCALE: 1:2,000 **Date 30/11/2011**

Map Document: (S:\Projects\PlanServ\Aerial_Maps\SDE_A_Photo_A4P.mxd)