
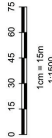


MGA

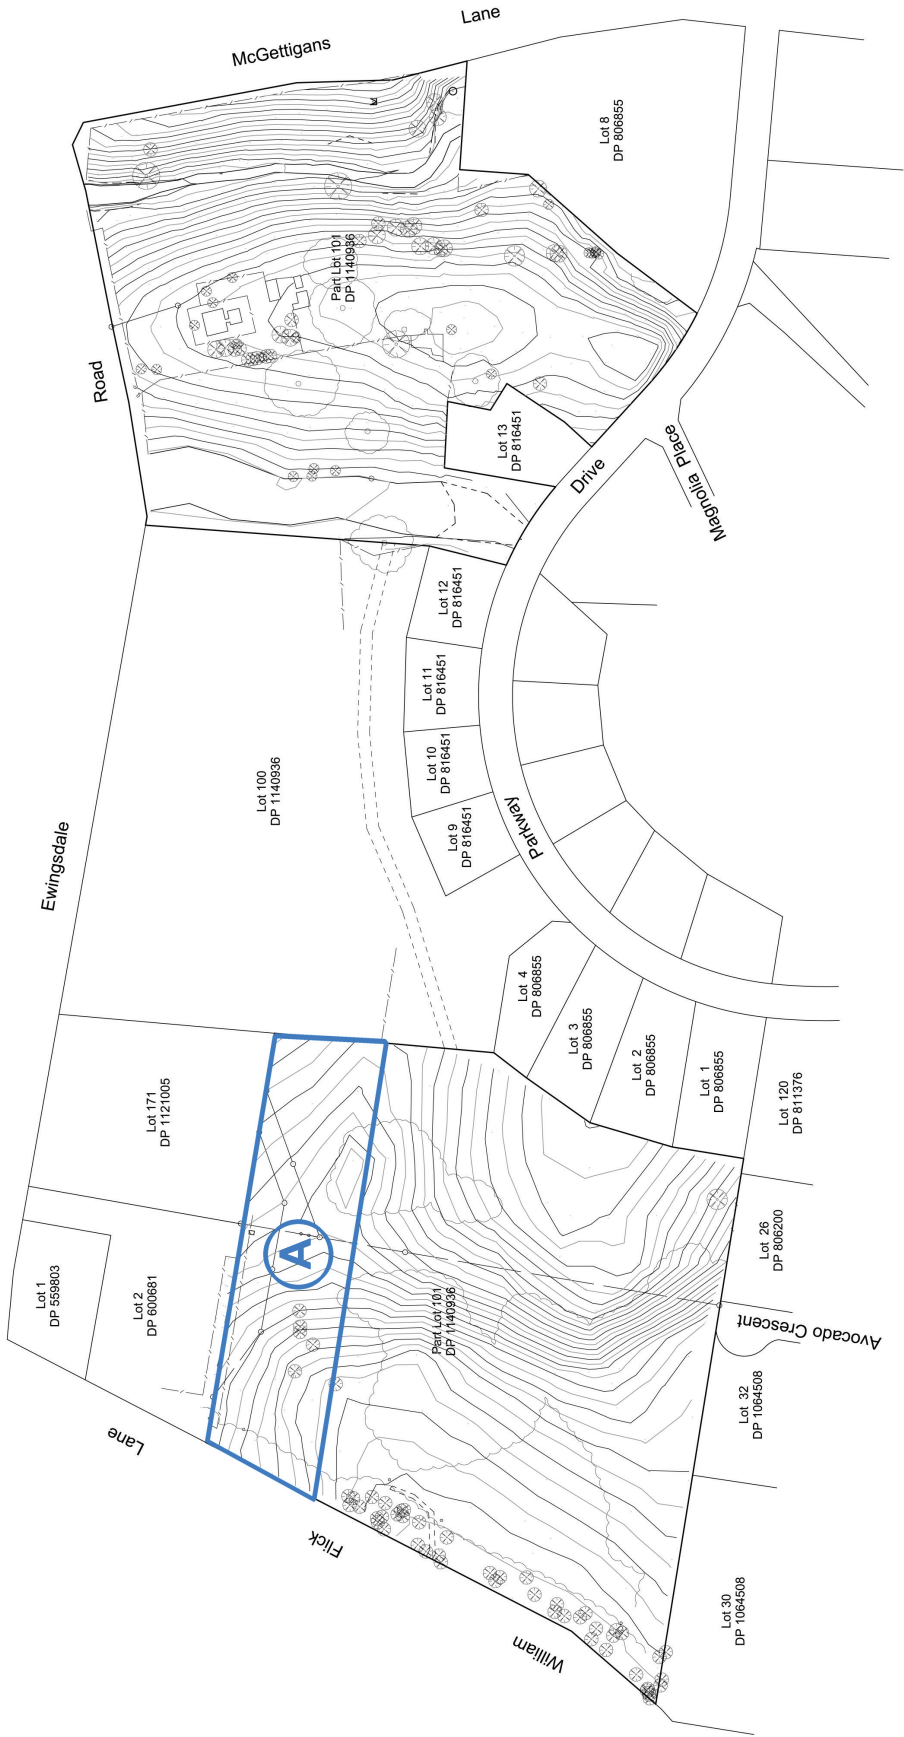

Additional Permitted Uses Map

Amendments	Notes :	Design : Survey : SH Drawn : SH Approved : Datum : AHD	Date : 29/10/10	Scale : 1:1500 at A1	 Newton Denny Chapelle Consulting Surveyors & Planners Email: office@newtondennychapelle.com.au Lismore First Floor Moleworth House 100 Moleworth Street, Lismore NSW 2480 T: 66 221011 F: 66 224008 Casino 100 Moleworth Street, Lismore NSW 2480 T: 66 224008 F: 66 224008	Client: Henry Davis York Re: Jewelbond Pty Ltd	Project : Detail Survey Lot 101 DP 1140936 Ewingsdale Road Ewingsdale	Ref No. 10583 - Detail 1500 A1 Sheet 1 of 3 Sheets
------------	---------	--	-----------------	----------------------	---	--	---	---