

15 Old Glenhaven Road, Glenhaven

APPENDIX C

MAPS



THE HILLS
SHIRE COUNCIL

The Hills Local Environmental Plan 2012


Lot Size Map Sheet LSZ_015

Minimum Lot Size (sq m)


B	230
G	450
M	600
Q	700
U1	1000
U2	1800
V	2000
W	4000
X1	6000
X2	8000
Z	2 ha
AB1	10 ha
AB2	40 ha

Cadastre

Cadastre 17/08/2011 © THSC

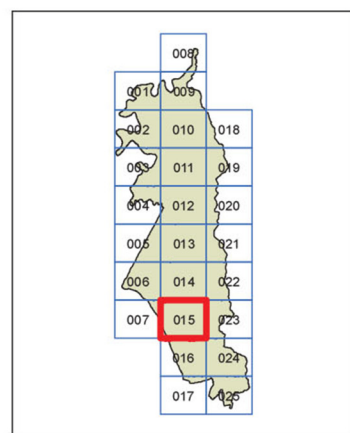


Projection GDA 94
MGA Zone 56

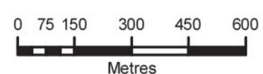

Scale: 1:20,000 @ A3

Map Identification Number:
0500_COM_LSZ_015_020_20120216

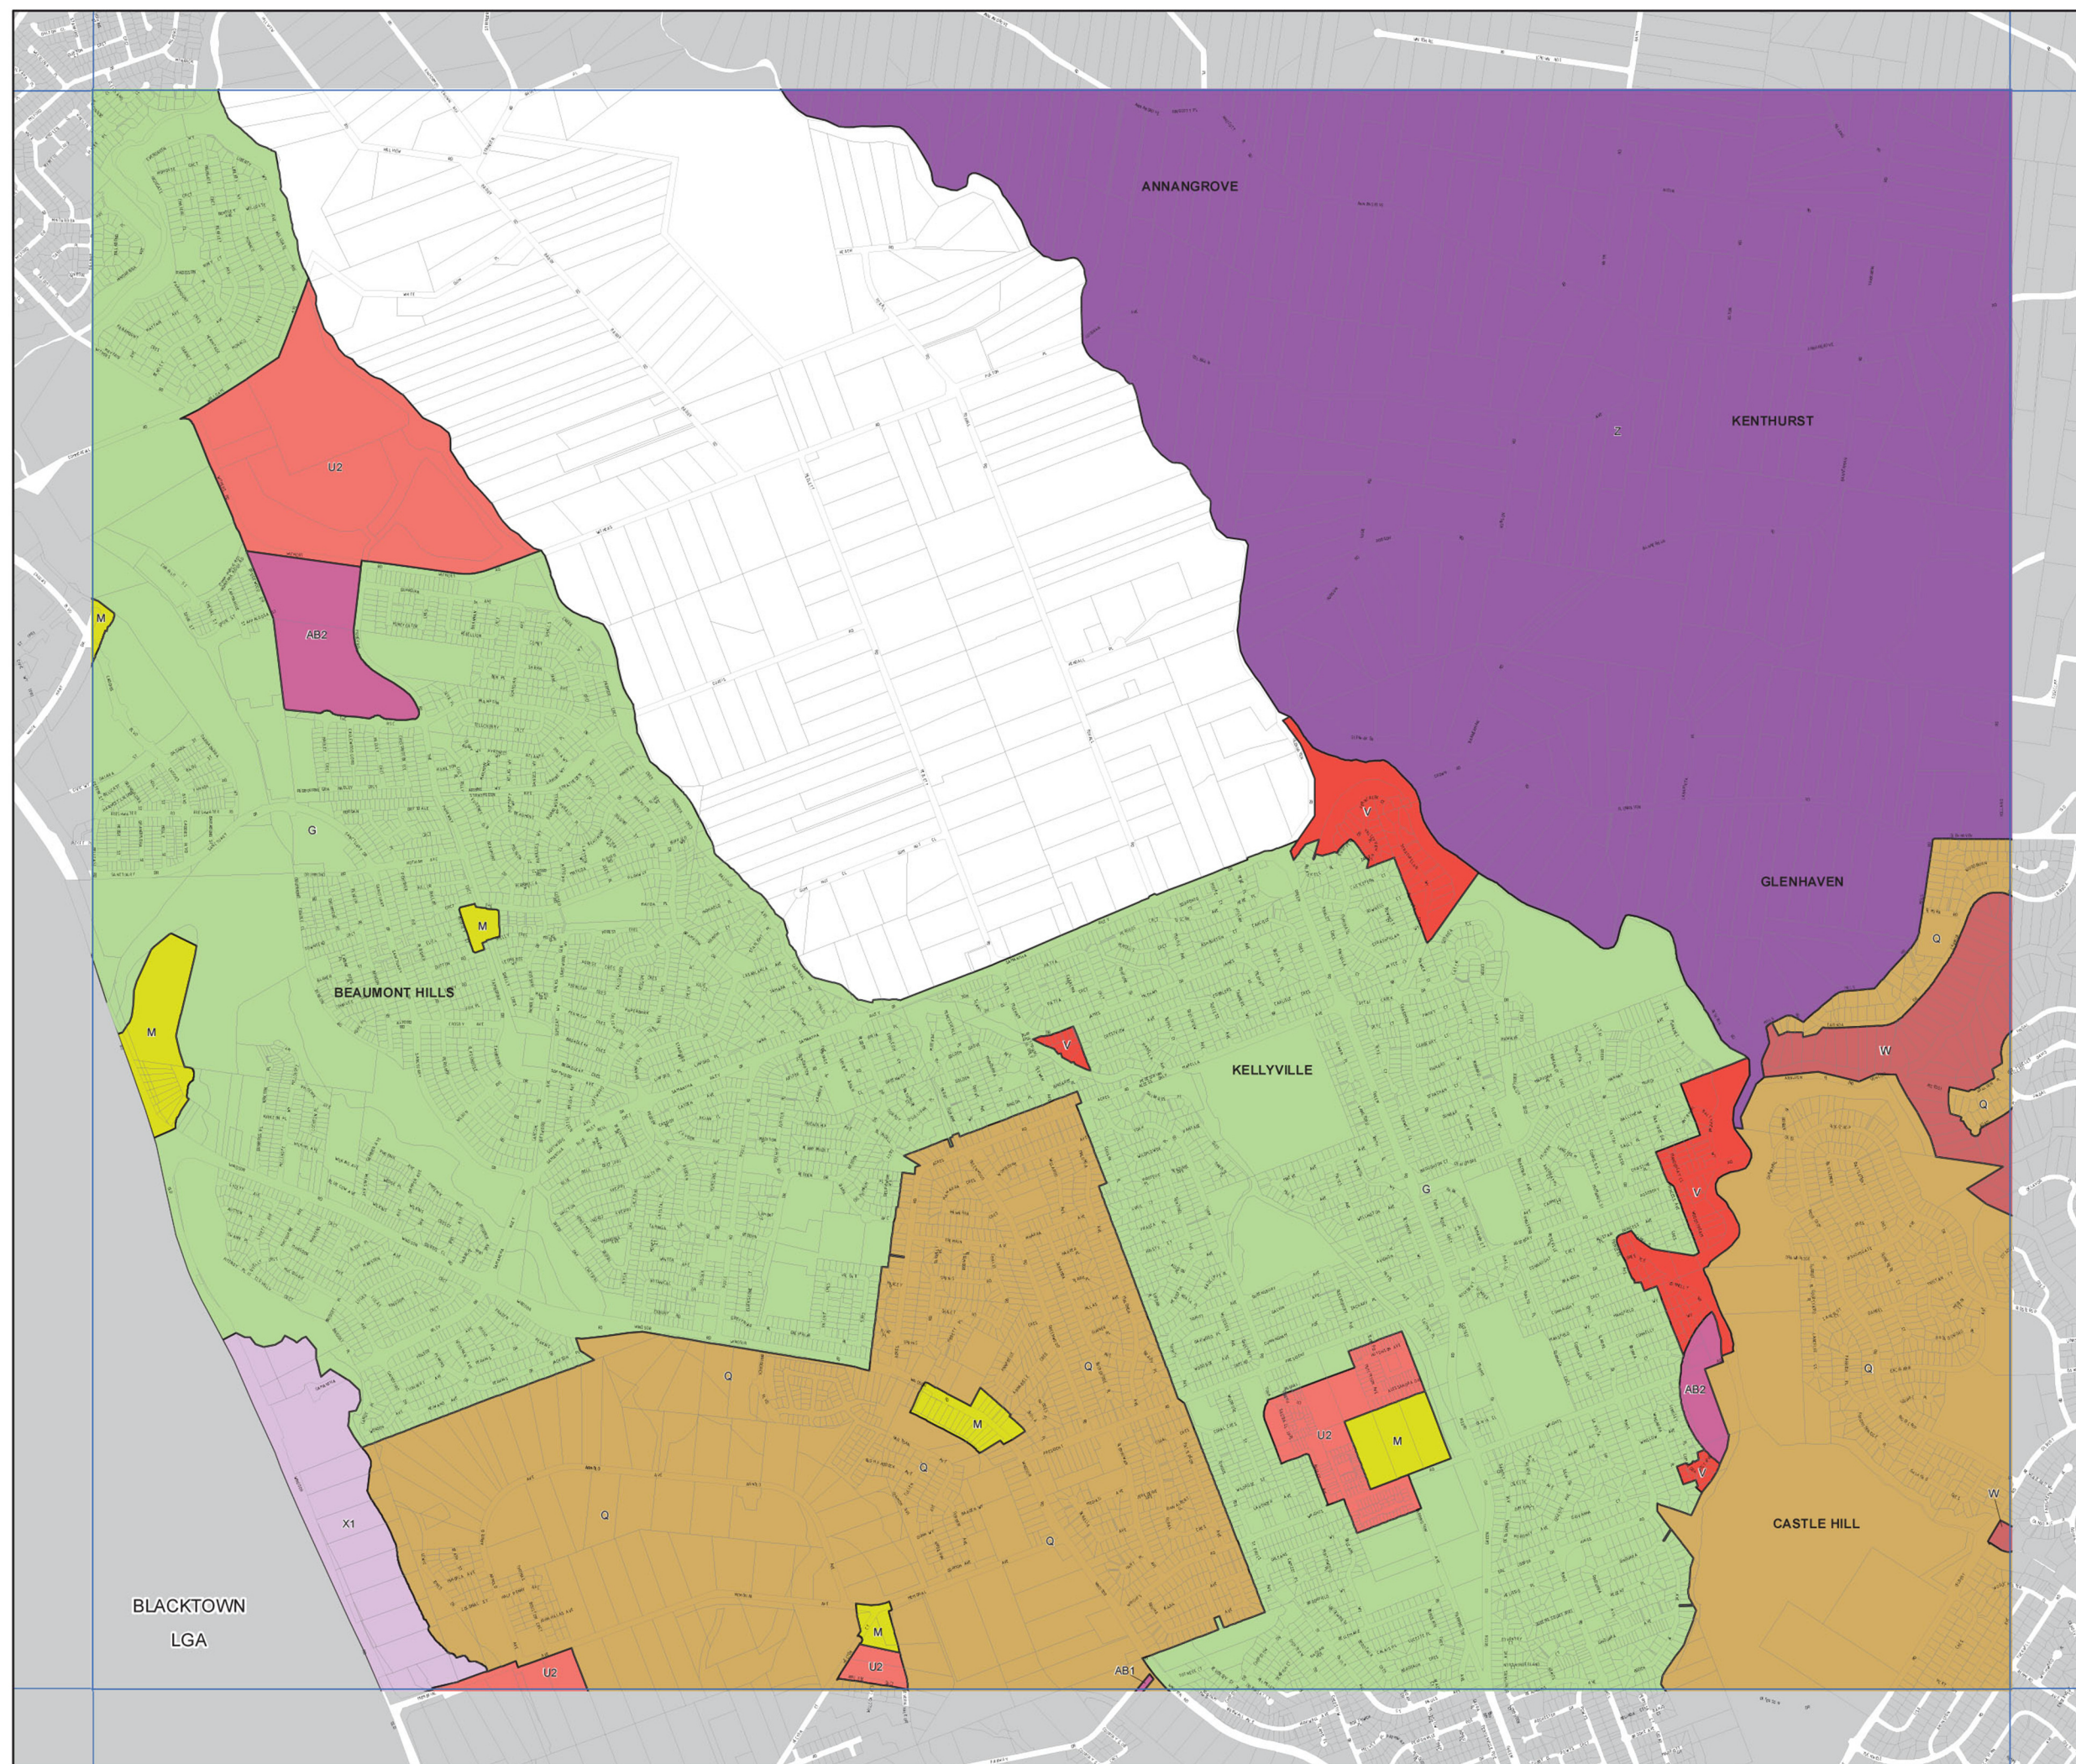



The Hills Local Environmental Plan 2012

THE HILLS
SHIRE COUNCIL


Lot Size Map Sheet LSZ_015

Minimum Lot Size (sq m)

B	230
G	450
M	600
Q	700
U1	1000
U2	1800
V	2000
W	4000
X1	6000
X2	8000
Z	2 ha
AB1	10 ha
AB2	40 ha

Cadastre

Cadastre 17/08/2011 © THSC

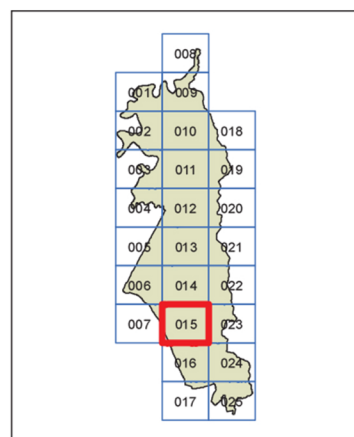

0 75 150 300 450 600
Metres

Scale: 1:20,000 @ A3

Projection GDA 94
MGA Zone 56

Map Identification Number:
0500_COM_LSZ_015_020_20120216

