


CONCEPT SUBDIVISION  
LOT 21 IN DP 1077442, NARRROMINE  
MR MALCOLM WHITE

| SCHEDULE OF DRAWINGS |                                              |      |            |
|----------------------|----------------------------------------------|------|------------|
| SHEET                | TITLE                                        | REV. | DATE       |
| 02A_TP01             | TITLE SHEET, DRAWING LIST, AND SITE LOCALITY | A    | 10/06/2014 |
| 02A_TP02             | EXISTING PROPERTY BOUNDARIES                 | A    | 10/06/2014 |
| 02A_TP03             | CONCEPT LOT LAYOUT                           | A    | 10/06/2014 |
| 02A_TP04             | CONCEPT LOT LAYOUT WITH AERIAL               | A    | 10/06/2014 |

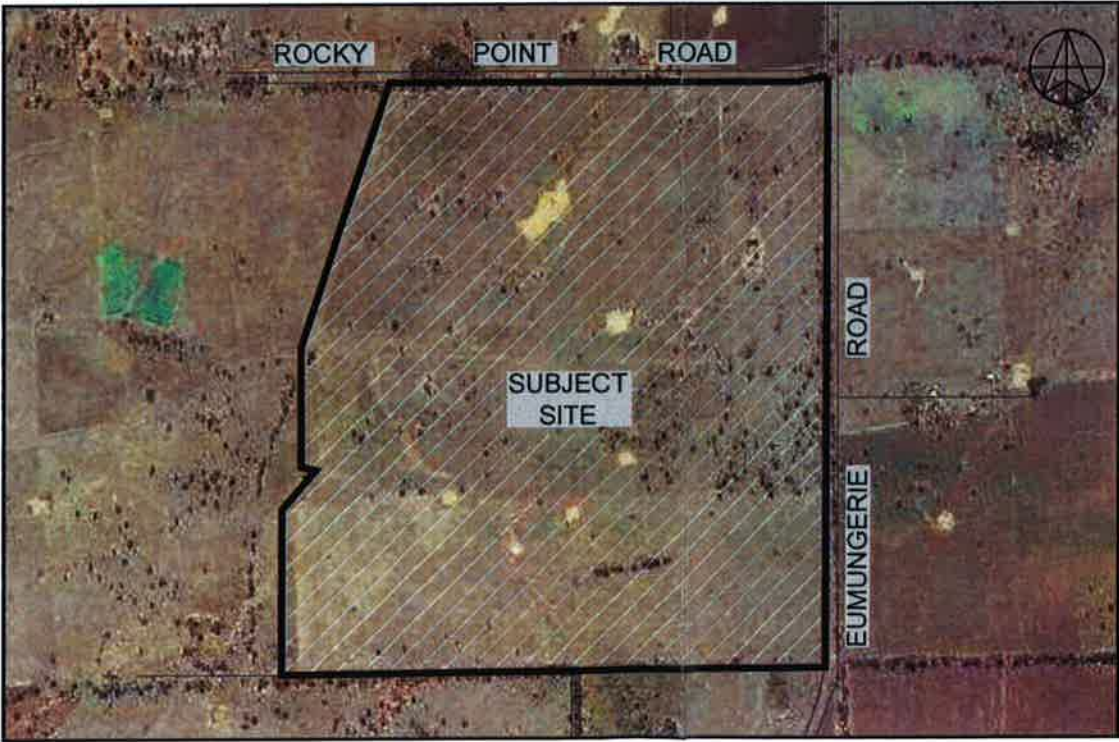

SITE LOCALITY  
NOT TO SCALE

| No | DATE     | DRAWING CHECK | PM CHECK | DETAILS                     |
|----|----------|---------------|----------|-----------------------------|
| A  | 10/06/14 | NT            | SG       | ISSUED TO CLIENT FOR REVIEW |
|    |          |               |          |                             |
|    |          |               |          |                             |
| CHECKED/APPROVED | NAME | DATE       |
|------------------|------|------------|
|                  |      |            |
| APPROVED         | SG   | 10/06/2014 |
| SURVEY           |      |            |
| DESIGNER         |      |            |
| DRAFTING         | NT   | 10/06/2014 |

APPROVAL AUTHORITY



NARRROMINE SHIRE COUNCIL  
124 DANDALOO STREET  
NARRROMINE  
NSW 2821

CLIENT

MR MALCOLM WHITE

PROJECT

CONCEPT SUBDIVISION OF  
LOT 21 IN DP 1077442  
NARRROMINE



GEOLYSE

DUBBO

dubbo@geolyse.com  
www.geolyse.com

1st FLOOR  
62 WINGEWARRA STREET  
P.O. BOX 1842  
DUBBO, NSW 2830  
Ph. (02) 6884 1525  
Fax. (02) 6884 1470

DRAWING

TITLE SHEET, DRAWING LIST,  
AND SITE LOCALITY

PERMANENT MARK:

RL:

DATUM: A.H.D.

PROJECT NUMBER: 114070

DRAWING SHEET: 02A\_TP01

ORIGINAL A1

AUTOCAD FILE: 114070\_02A\_TP01-TP04.dwg

12D/CIVILCAD FILE:

REVISION

STATUS: ISSUED

SHEET TP01 OF TP04

A



ROCKY

(40.235

POINT

WIDE)

ROAD

ROAD

(40.235 WIDE)


EUMUNGERIE

LOT 21  
DP 1077442

## NOTES:

1. INFORMATION SHOWN IS FOR REZONING PURPOSES ONLY.
2. AREAS AND DIMENSIONS ARE SUBJECT TO SURVEY
3. FINAL LOT LAYOUT AND ROAD PATTERN WILL BE SUBJECT OF FUTURE DEVELOPMENT APPLICATION.

SCALE 1:5000 (A1)

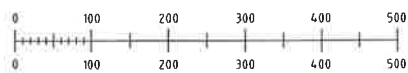

SCALE 1:10000 (A3)

| No | DATE     | DRAFTING CHECK | PM CHECK | DETAILS                     |
|----|----------|----------------|----------|-----------------------------|
| A  | 10/06/14 | NT             | SG       | ISSUED TO CLIENT FOR REVIEW |
|    |          |                |          |                             |
|    |          |                |          |                             |
| CHECKED/APPROVED | NAME | DATE       |
|------------------|------|------------|
| APPROVED         | SG   | 10/06/2014 |
| SURVEY           |      |            |
| DESIGNER         |      |            |
| DRAFTING         | NT   | 10/06/2014 |

## APPROVAL AUTHORITY

NARROMINE SHIRE COUNCIL  
124 DANDALOO STREET  
NARROMINE  
NSW 2821

## CLIENT

MR MALCOLM WHITE

## PROJECT

CONCEPT SUBDIVISION OF  
LOT 21 IN DP 1077442  
NARROMINE

DUBBO

dubbo@geolyse.com  
www.geolyse.com1st FLOOR  
62 WINGSEWARRA STREET  
P.O. BOX 1842  
DUBBO, NSW 2830  
Ph (02) 6884 1525  
Fax (02) 6884 1470

## DRAWING

## EXISTING PROPERTY BOUNDARIES

|                         |                    |           |
|-------------------------|--------------------|-----------|
| PERMANENT MARK:         | RL:                | DATUM:    |
| PROJECT NUMBER:         | DRAWING SHEET:     | ORIGINAL: |
| 114070                  | 02A_TP02           | A1        |
| AUTOCAD FILE:           | 12D/CIVILCAD FILE: | REVISION: |
| EXIST 02A_TP02-TP04.dwg | INTERNAL           | A         |
| STATUS: ISSUED          | SHEET TP02 OF TP04 |           |



ROCKY

(40.235

POINT

WIDE)

ROAD

ROAD

(40.235 WIDE)

EUMUNGERIE

19  
20.6ha18  
20.0ha17  
20.8ha16  
28.2ha15  
24.0ha14  
20.8ha13  
20.8haPROPOSED ROAD  
(25 WIDE)12  
23.4ha11  
22.7ha10  
23.9ha9  
23.8haPROPOSED ROAD  
(25 WIDE)8  
20.3haPROPOSED ROAD  
(25 WIDE)7  
21.1ha6  
22.7ha5  
22.4ha4  
21.5ha3  
20.4ha2  
21.6ha1  
20.5ha

## NOTES:

1. INFORMATION SHOWN IS FOR REZONING PURPOSES ONLY.
2. AREAS AND DIMENSIONS ARE SUBJECT TO SURVEY
3. FINAL LOT LAYOUT AND ROAD PATTERN WILL BE SUBJECT OF FUTURE DEVELOPMENT APPLICATION.

SCALE 1:5000 (A1)



SCALE 1:10000 (A3)

| No | DATE     | DRAWING CHECK | PM CHECK | DETAILS                     |
|----|----------|---------------|----------|-----------------------------|
| A  | 10/06/14 | NT            | SG       | ISSUED TO CLIENT FOR REVIEW |
|    |          |               |          |                             |
|    |          |               |          |                             |
| CHECKED/APPROVED | NAME | DATE       |
|------------------|------|------------|
| APPROVED         | SG   | 10/06/2014 |
| SURVEY           |      |            |
| DESIGNER         |      |            |
| DRAFTING         | NT   | 10/06/2014 |

## APPROVAL AUTHORITY



NARROMINE SHIRE COUNCIL  
124 DANDALOO STREET  
NARROMINE  
NSW 2821

## CLIENT

MR MALCOLM WHITE

## PROJECT

CONCEPT SUBDIVISION OF  
LOT 21 IN DP 1077442  
NARROMINE



GEOLYSE


DUBBO  
dubbo@geolyse.com  
www.geolyse.com

1st FLOOR  
62 WINGEWARRA STREET  
P.O. BOX 1942  
DUBBO, NSW 2830  
Ph: (02) 6884 1525  
Fax: (02) 6884 1470

## DRAWING

## CONCEPT LOT LAYOUT


|                    |                          |                |              |
|--------------------|--------------------------|----------------|--------------|
| PERMANENT MARK:    | RL:                      | DATUM:         | A.H.D.       |
| PROJECT NUMBER:    | 114070                   | DRAWING SHEET: | 02A_TP03     |
| AUTOCAD FILE:      | 114070_02A_TP03-TP04.dwg | INTERNAL:      |              |
| 120/CIVILCAD FILE: |                          |                |              |
| STATUS:            | ISSUED                   | SHEET          | TP03 OF TP04 |
|                    |                          |                | A            |

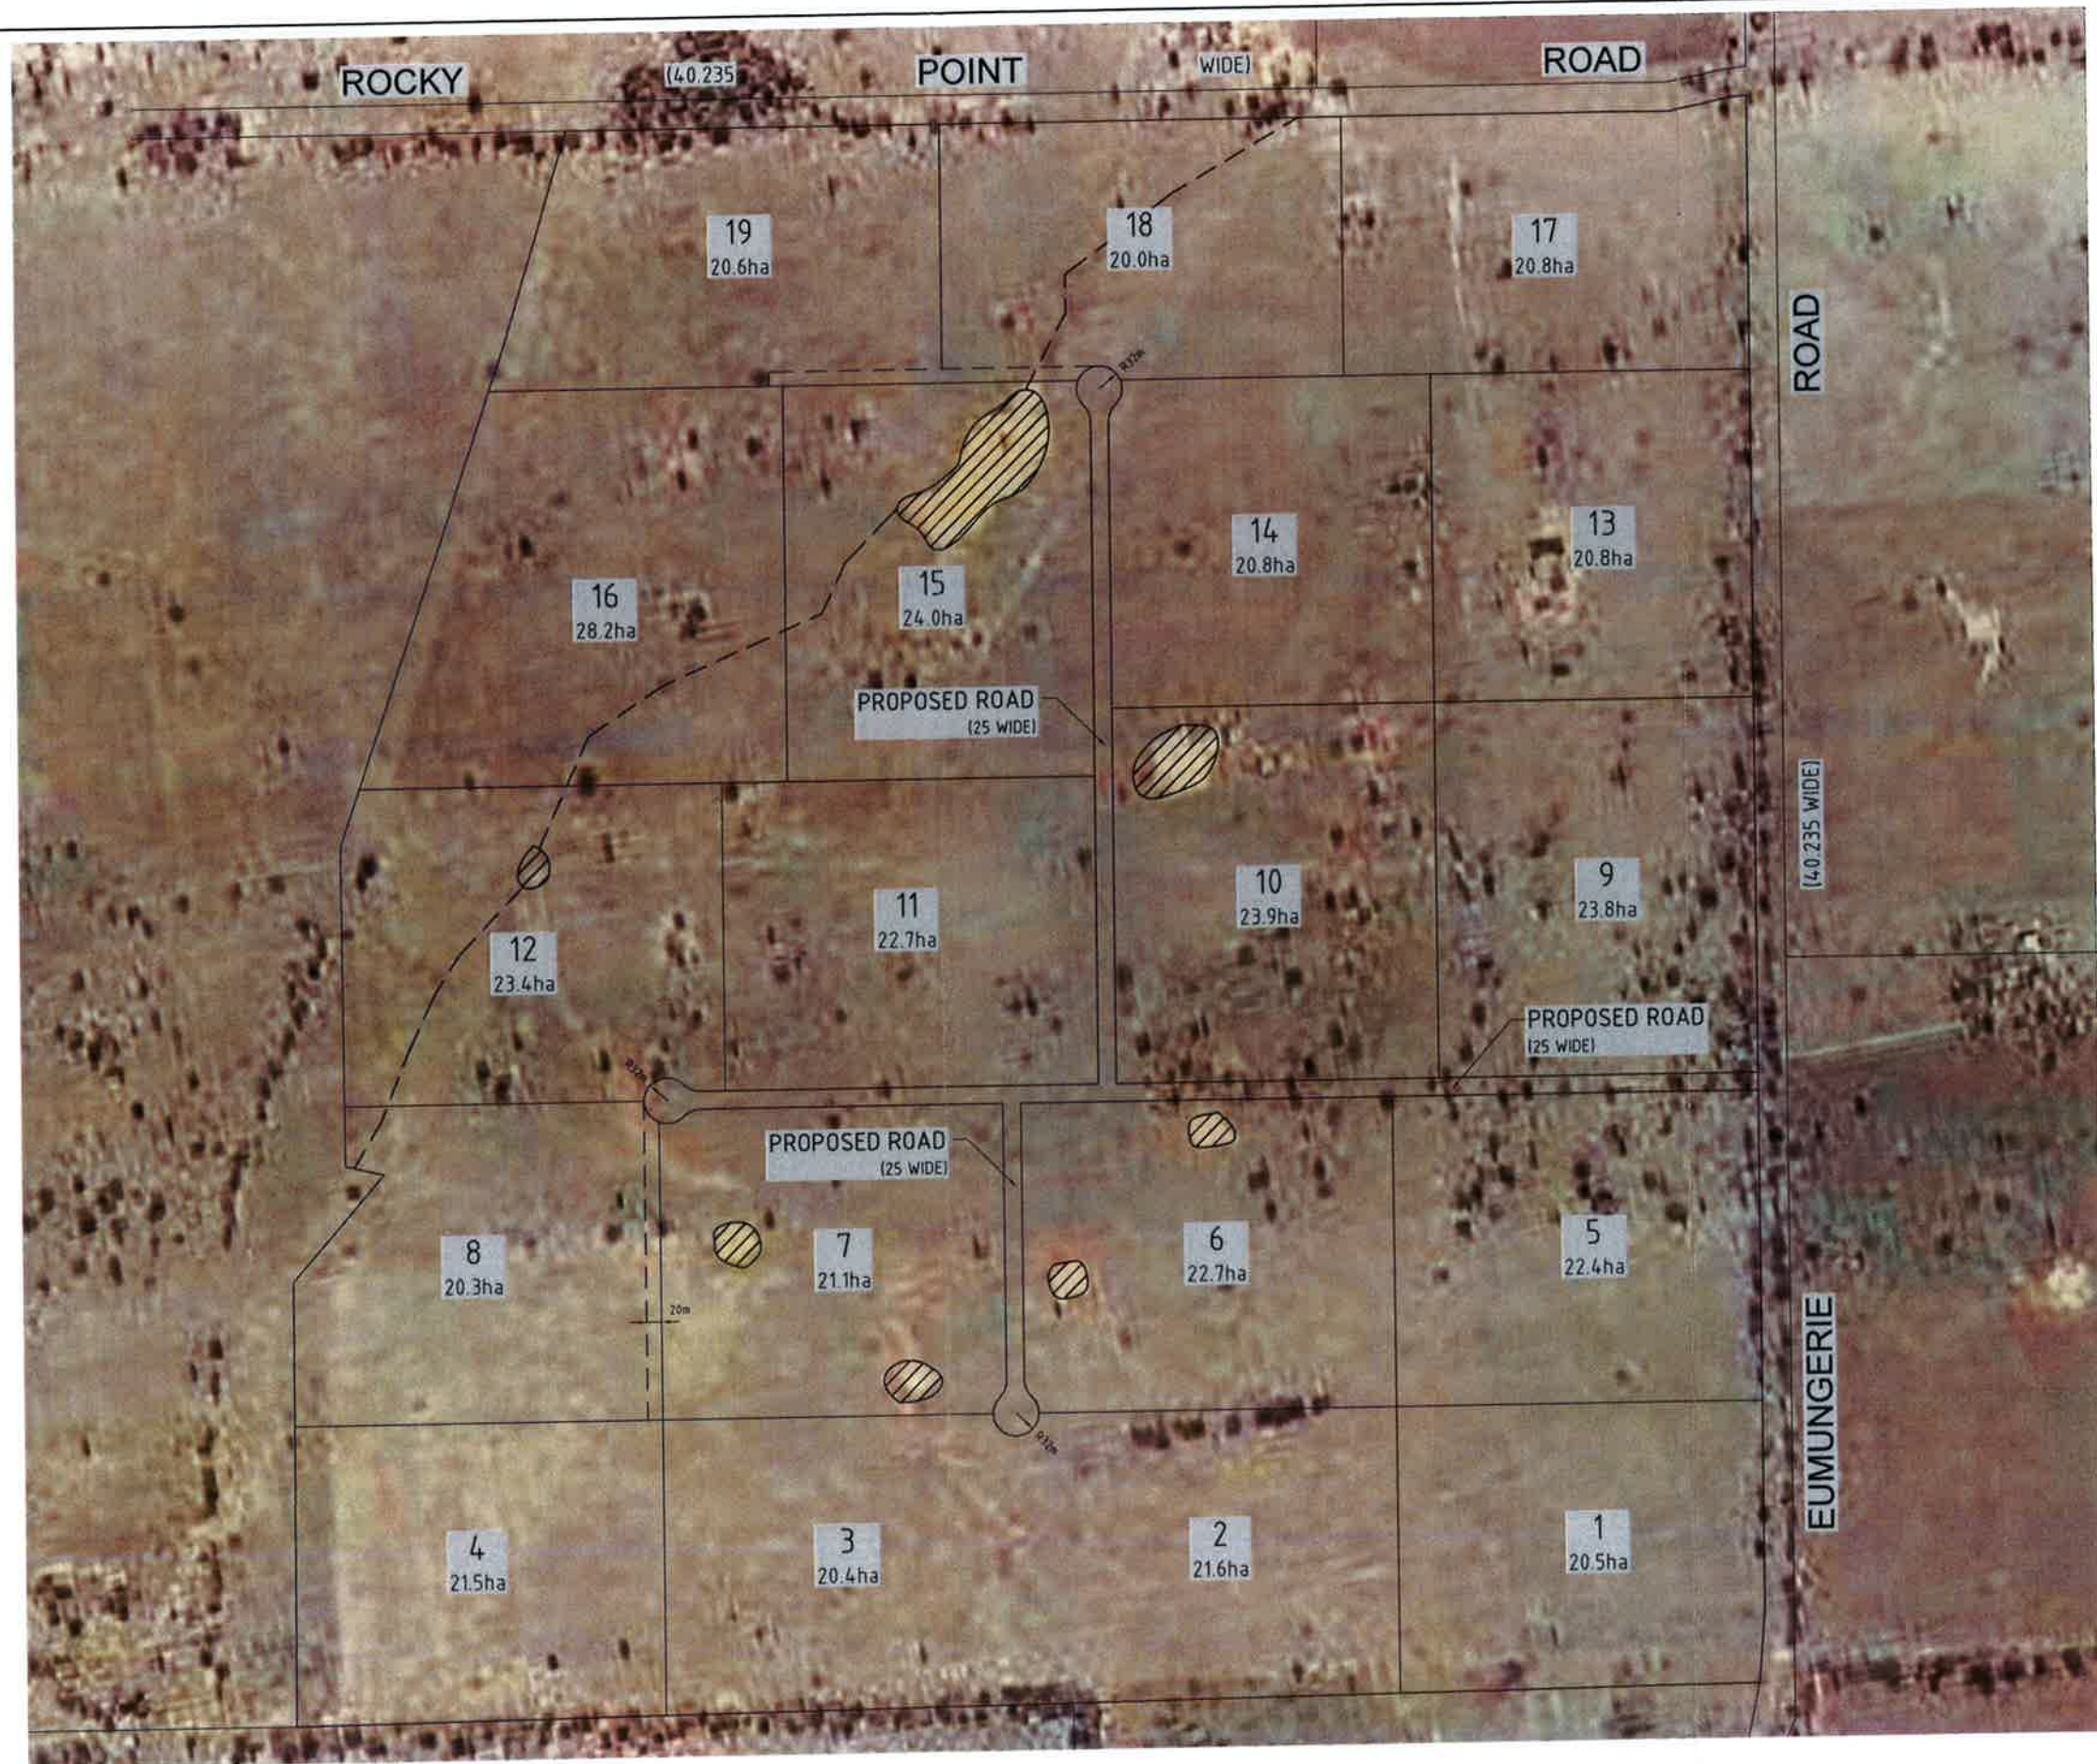

#### NOTES:

1. INFORMATION SHOWN IS FOR REZONING PURPOSES ONLY.
2. AREAS AND DIMENSIONS ARE SUBJECT TO SURVEY
3. FINAL LOT LAYOUT AND ROAD PATTERN WILL BE SUBJECT OF FUTURE DEVELOPMENT APPLICATION.

SCALE 1:5000 (A1)

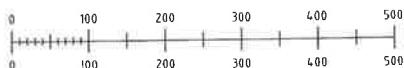

SCALE 1:10000 (A3)

| No | DATE     | DRAFTING | CHECK | PM | CHECK | DETAILS                     |
|----|----------|----------|-------|----|-------|-----------------------------|
| A  | 10/06/14 | NT       | SG    |    |       | ISSUED TO CLIENT FOR REVIEW |
|    |          |          |       |    |       |                             |
|    |          |          |       |    |       |                             |
| CHECKED/APPROVED | NAME | DATE       |
|------------------|------|------------|
| APPROVED         | SG   | 10/06/2014 |
| SURVEY           |      |            |
| DESIGNER         |      |            |
| DRAFTING         | NT   | 10/06/2014 |

#### APPROVAL AUTHORITY



NARROMINE SHIRE COUNCIL  
124 DANDALOO STREET  
NARROMINE  
NSW 2821

#### CLIENT

MR MALCOLM WHITE

#### PROJECT

CONCEPT SUBDIVISION OF  
LOT 21 IN DP 1077442  
NARROMINE



DUBBO

dubbo@geolyse.com  
www.geolyse.com

1st FLOOR  
62 WINGEWARRA STREET  
P.O. BOX 1842  
DUBBO, NSW 2830  
Ph: (02) 6884 1525  
Fax: (02) 6884 1470

#### DRAWING

CONCEPT LOT LAYOUT WITH AERIAL

|                 |                    |                    |          |
|-----------------|--------------------|--------------------|----------|
| PERMANENT MARK: | RL:                | DATUM:             | A.H.D.   |
| PROJECT NUMBER: | 114070             | DRAWING SHEET:     | 02A_TP04 |
| AUTOCAD FILE:   | 120/CIVILCAD FILE: | ORIGINAL           | A1       |
| STATUS:         | ISSUED             | SHEET TP04 OF TP04 | A        |