

Sheet List

Sheet Number	Sheet Name	Current Revision	Drawn By	Checked By	Sheet Issue Date
SK-000	Cover Page	1	VM	RW	12/04/14
SK-001	Location Plan	1	VM	RW	12/04/14
SK-002	Site Plan	1	VM	RW	12/04/14
SK-100	Stage 2 - B3 Carpark Plan	1	VM	RW	12/04/14
SK-101	Stage 2 - B2 Carpark Plan	1	VM	RW	12/04/14
SK-102	Stage 2 - B1 Carpark Plan	1	VM	RW	12/04/14
SK-103	Stage 2 - Ground Floor Plan	1	VM	RW	12/04/14
SK-104	Stage 2 - Level 1 Floor Plan	1	VM	RW	12/04/14
SK-105	Stage 2 - Level 2 Floor Plan	1	VM	RW	12/04/14
SK-200	Stage 2 - Section	1	VM	RW	12/04/14
SK-300	Stage 2 - Street Elevation	1	VM	RW	12/04/14

DRAWING STATUS:

Sketch

Rev	Revision Description	Date
1	For Comment	04/12/14

ALL WORKS TO BE IN ACCORDANCE WITH THE BUILDING CODE OF AUSTRALIA AND TO THE SATISFACTION OF THE PRINCIPLE CERTIFYING AUTHORITY

KEY TO ARCHITECTURAL DRAWINGS.



TEAM
ARCHITECTS

104/20 Adelaide Street
Sydney NSW 2000
T: + 61 2 9237 3146
F: + 61 2 9237 3148
ABN: 72 134 833 937 E: contact@teamdesign.com

Client
Level 9, 154 Pacific Highway, NSW
2065

Project
Northside West Clinic, Stage 2
Wentworthville, NSW 2145

Title
Cover Page

Project No	533
Drawing No	SK-000
Scale	A3 Rev 1


DRAWING STATUS:

Sketch

Rev	Revision Description	Date
1	For Comment	04/12/14

ALL WORKS TO BE IN ACCORDANCE WITH THE BUILDING CODE OF AUSTRALIA AND TO THE SATISFACTION OF THE PRINCIPLE CERTIFYING AUTHORITY

KEY TO ARCHITECTURAL DRAWINGS.

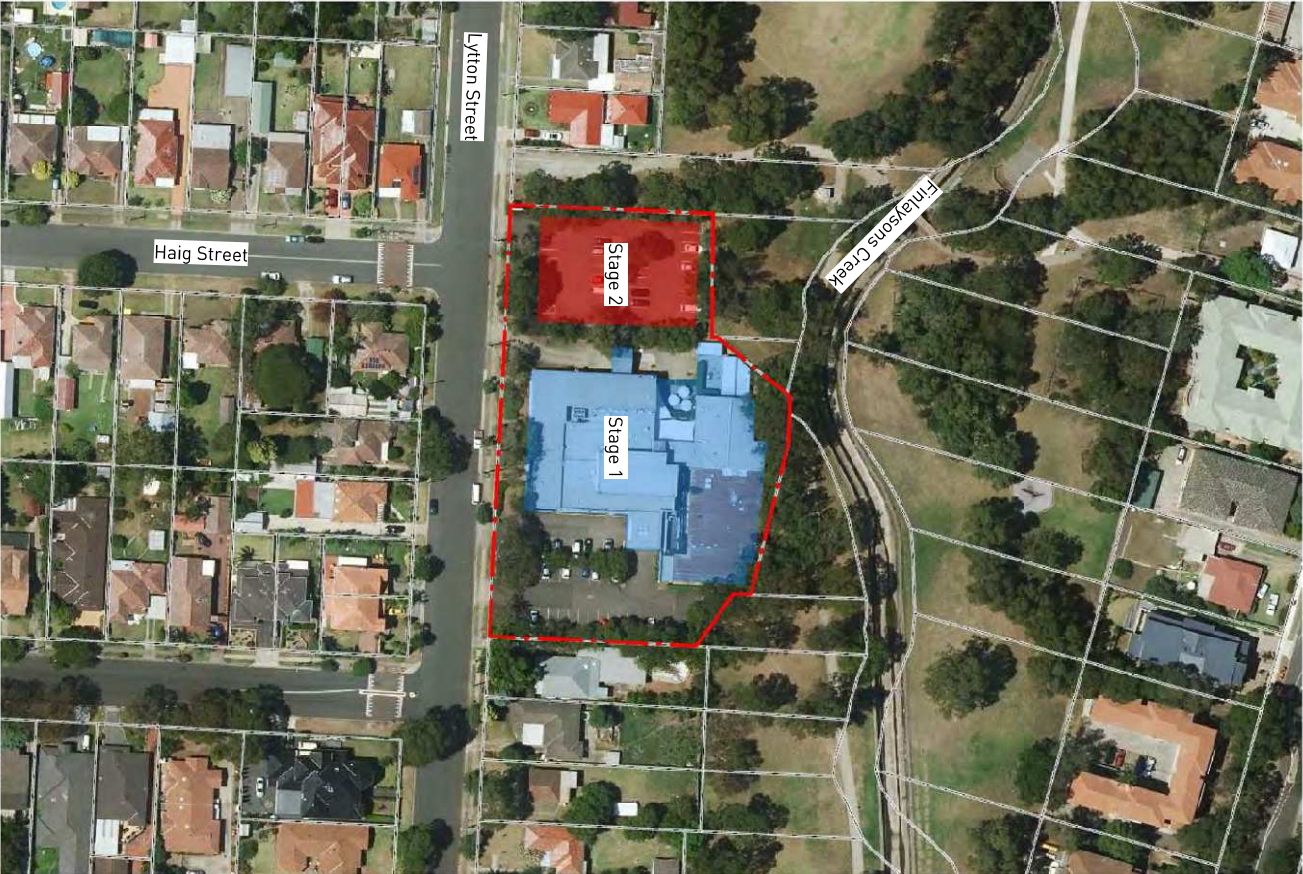

TEAM
ARCHITECTS


104/20 Adelaide Street
Sydney NSW 2000
T: + 61 2 9237 3146
F: + 61 2 9237 3147
ABN: 72 14 833 937 E: contact@teamdesign.com

Client
Level 9, 154 Pacific Highway NSW
2065

Project
Northside West Clinic, Stage 2
Wentworthville, NSW 2145

Title
Location Plan

Project No	533
Drawing No	SK-001
Scale	1 : 2000 A3
Rev	1

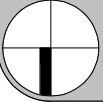


DRAWING STATUS:

Sketch

Rev	Revision Description	Date
1	For Comment	04/12/14

ALL WORKS TO BE IN ACCORDANCE WITH THE BUILDING CODE OF AUSTRALIA AND TO THE SATISFACTION OF THE PRINCIPLE CERTIFYING AUTHORITY

KEY TO ARCHITECTURAL DRAWINGS.

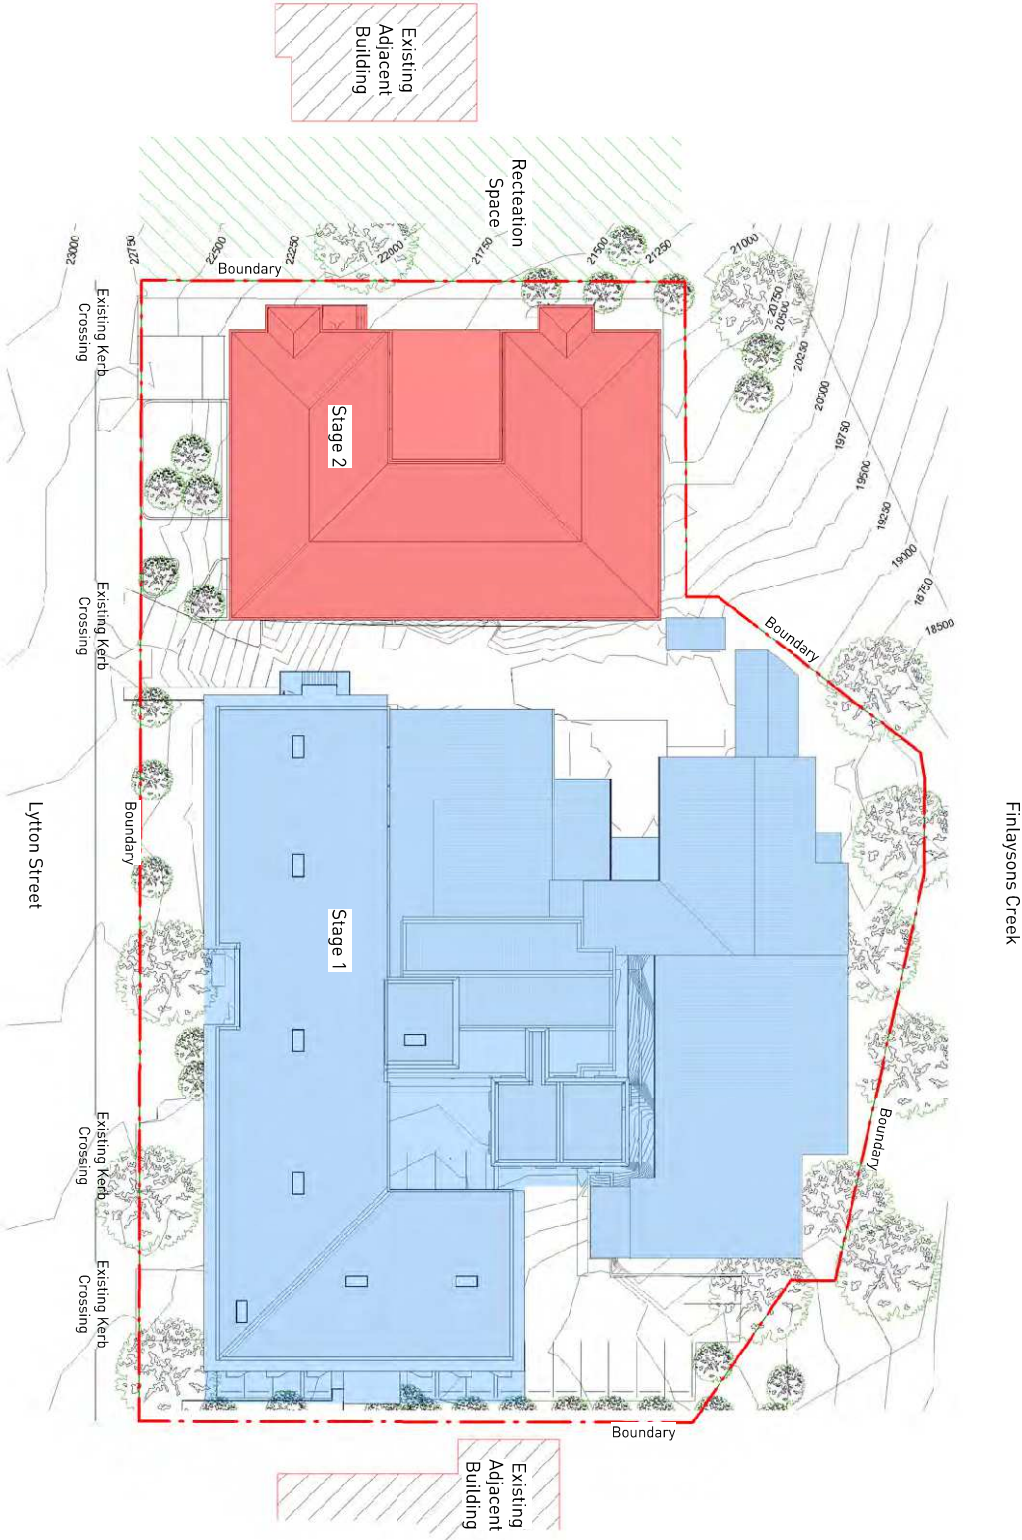

1 Site Plan
1 : 500



TEAM
ARCHITECTS


10/20 Kookaburra Street
Sydney NSW 1585
T: +61 2 9437 3146
F: +61 2 9437 3147
ABN: 72 14 83 937 E: contact@teamdesign.com

Client
Level 9, 154 Pacific Highway NSW
2065

Project
Northside West Clinic, Stage 2
Wentworthville, NSW 2145


Title
Site Plan

Project No	533
Drawing No	SK-002
Scale	1 : 500 A3
Rev	1

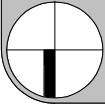

Boundary

Boundary

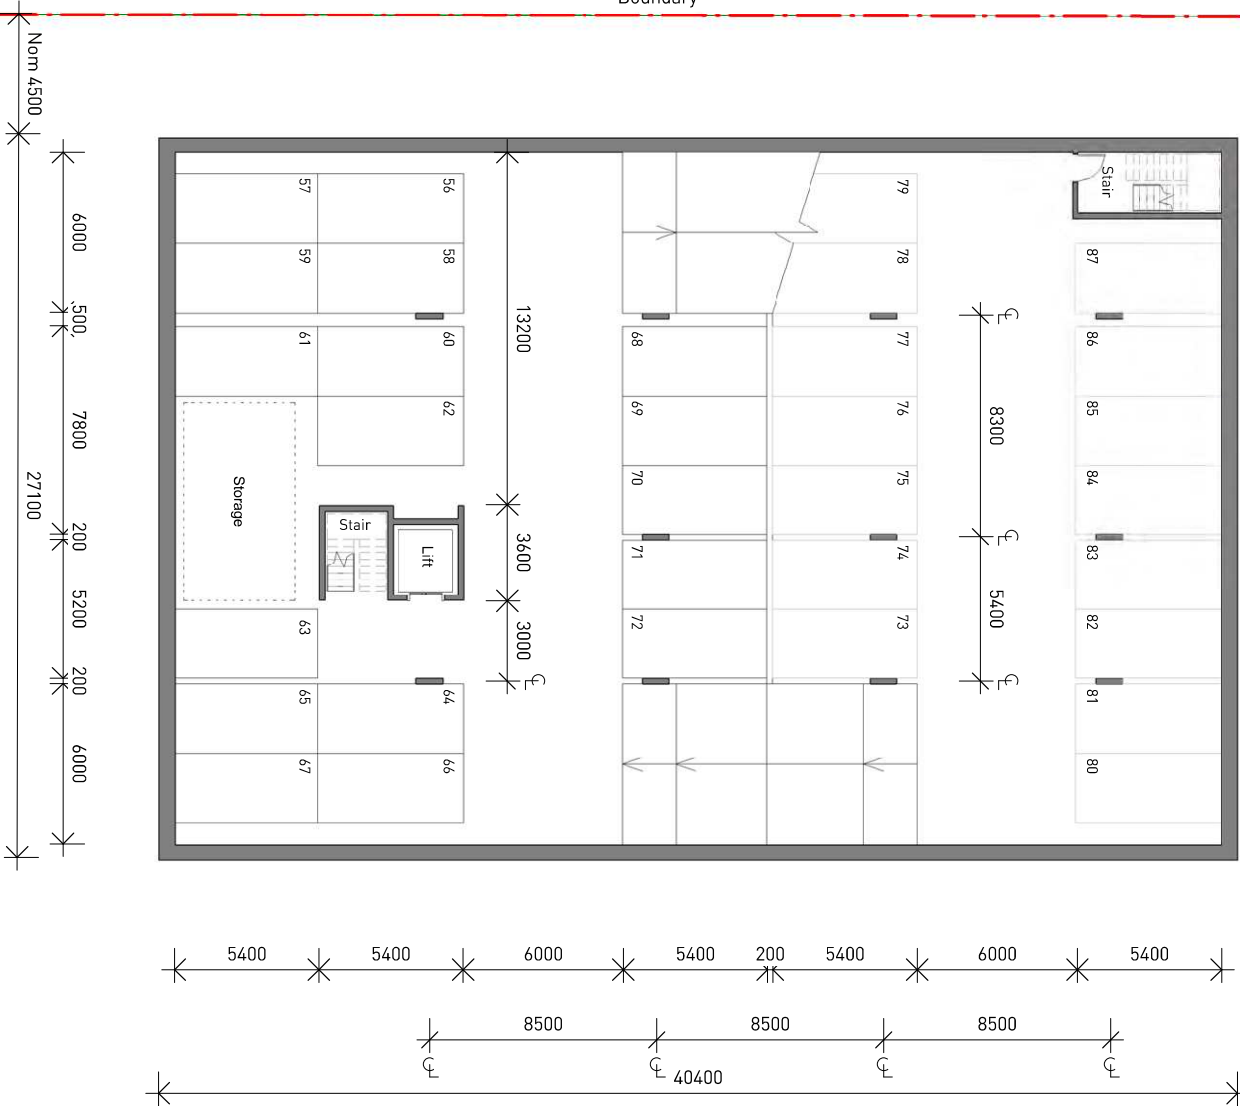

DRAWING STATUS:

Sketch

Rev	Revision Description	Date
1	For Comment	04/12/14

ALL WORKS TO BE IN ACCORDANCE WITH THE BUILDING CODE OF AUSTRALIA AND TO THE SATISFACTION OF THE PRINCIPLE CERTIFYING AUTHORITY

KEY TO ARCHITECTURAL DRAWINGS.



TEAM ARCHITECTS

104/201 Kookaburra Street
Sydney NSW 2000
ABN: 72 146 833 927
E: contact@teamdesign.com

Client
Level 9, 154 Pacific Highway NSW
2065


Project
Northside West Clinic, Stage 2
Wentworthville, NSW 2145

Title
Stage 2 - B3 Carpark Plan

Project No	533
Drawing No	SK-100
Scale	1 : 200 A3
Rev	1

Boundary

Boundary

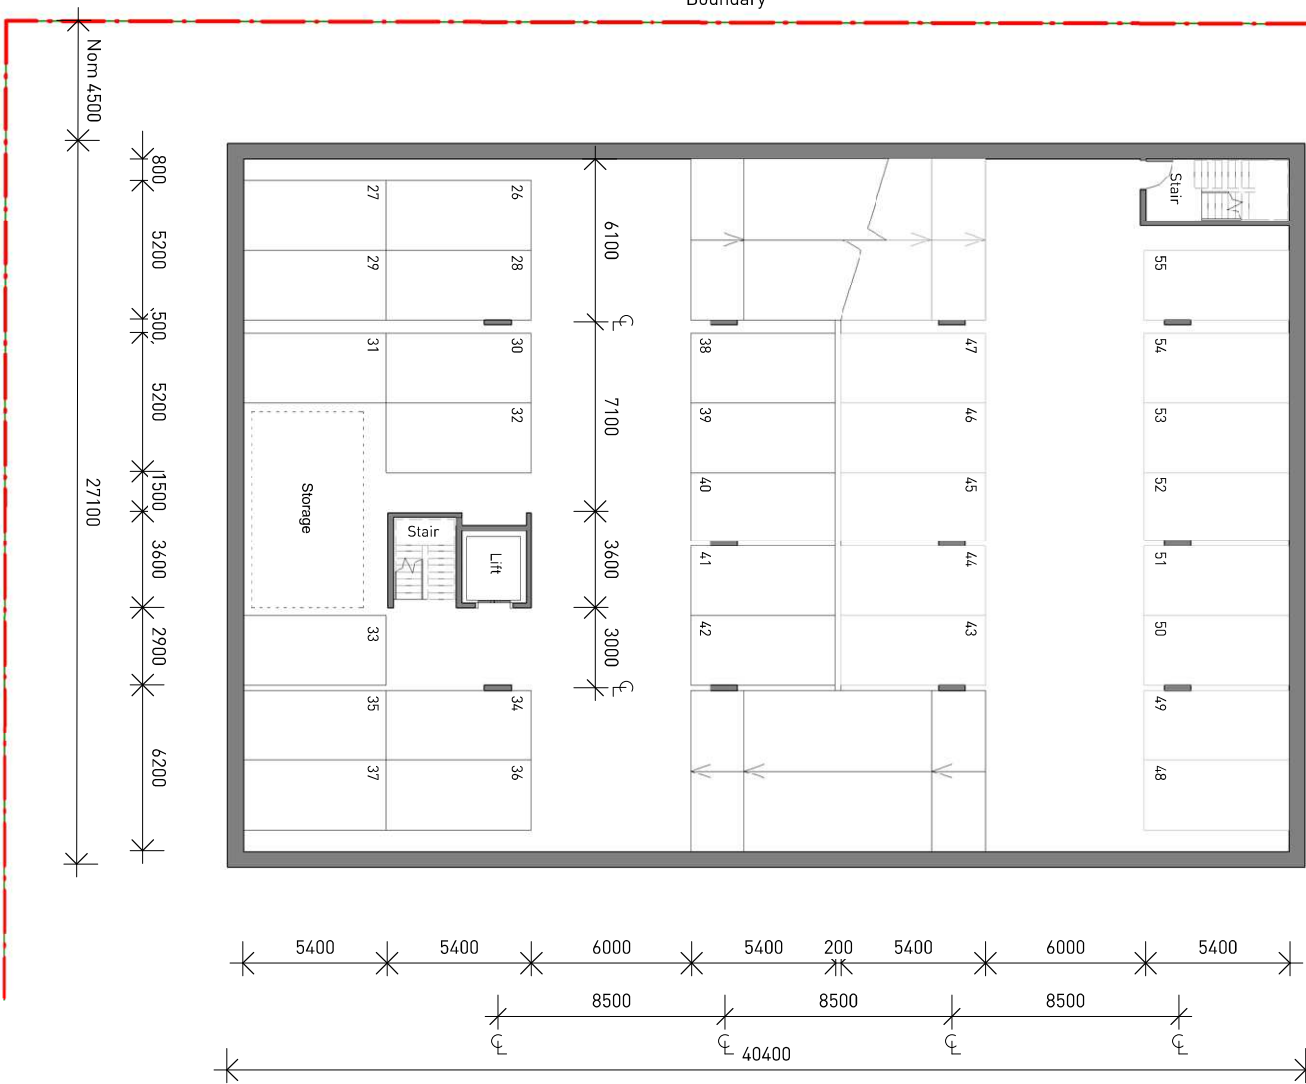

1 B2 - Carpark
1 : 200

DRAWING STATUS:
Sketch

Rev	Revision Description	Date
1	For Comment	04/12/14

ALL WORKS TO BE IN ACCORDANCE WITH THE
BUILDING CODE OF AUSTRALIA AND TO THE
SATISFACTION OF THE PRINCIPLE
CERTIFYING AUTHORITY

KEY TO ARCHITECTURAL DRAWINGS.



TEAM
ARCHITECTS


104/80 Adelaide Street
Sydney NSW 2000
T: + 61 2 9237 3146
F: + 61 2 9237 3147
ABN: 72 146 833 937 E: contact@teamdesign.com

Client
Level 9, 154 Pacific Highway NSW
2065

Project
Northside West Clinic, Stage 2
Wentworthville, NSW 2145


Title
Stage 2 - B2 Carpark Plan

Project No	533
Drawing No	SK-101
Scale	1 : 200 A3
Rev	1

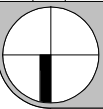

Boundary

Boundary

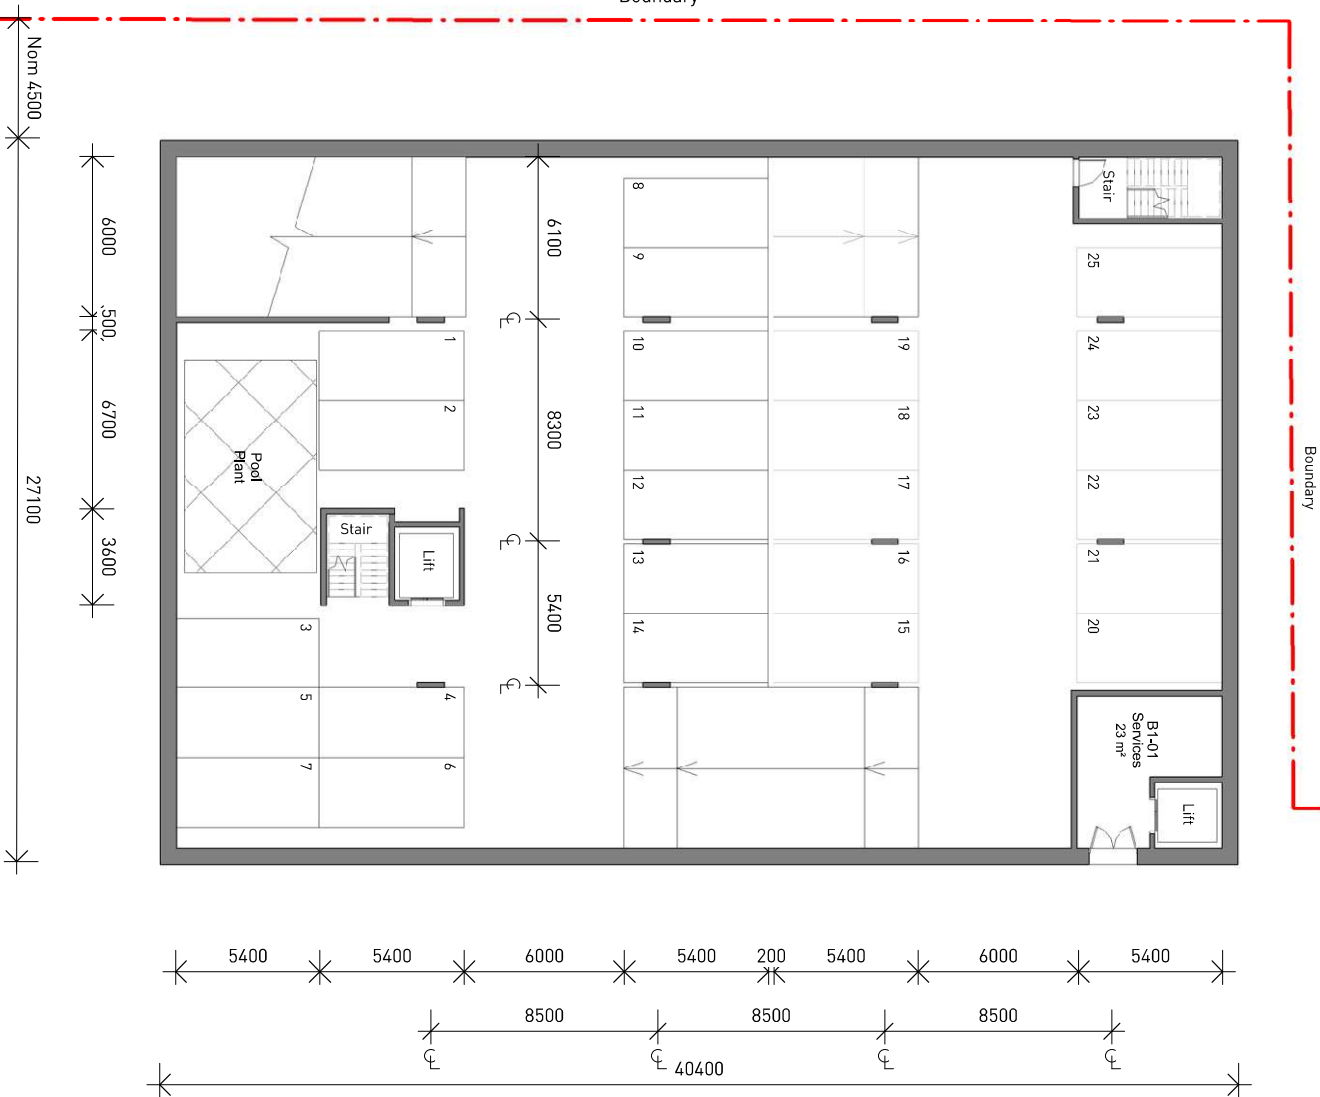

1 B1 - Carpark
1 : 200

DRAWING STATUS:

Sketch

Rev	Revision Description	Date
1	For Comment	04/12/14

ALL WORKS TO BE IN ACCORDANCE WITH THE BUILDING CODE OF AUSTRALIA AND TO THE SATISFACTION OF THE PRINCIPLE CERTIFYING AUTHORITY

KEY TO ARCHITECTURAL DRAWINGS.



TEAM ARCHITECTS


104/20 Adelaide Street
Sydney NSW 2000
T: +61 2 9237 3146
F: +61 2 9237 3147
ABN: 72 134 833 927
E: contact@teamdesign.com


Client
Level 9, 154 Pacific Highway NSW
2065

Project
Northside West Clinic, Stage 2
Wentworthville, NSW 2145

Title
Stage 2 - B1 Carpark Plan

Project No	533
Drawing No	SK-102
Scale	1 : 200 A3
Rev	1

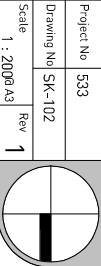

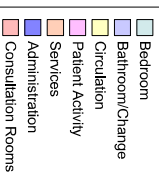[illegible]

ALL WORKS TO BE IN ACCORDANCE WITH THE BUILDING CODE OF AUSTRALIA AND TO THE SATISFACTION OF THE PRINCIPLE CERTIFYING AUTHORITY

KEY TO ARCHITECTURAL DRAWINGS.

Project No	533	
Drawing No	SK-103	
Scale	1 : 2000 A3	
	Rev	1

Boundary

Boundary



1 Level 1 Plan
1 : 200

DRAWING STATUS:

Sketch

Rev	Revision Description	Date
1	For Comment	04/12/14

ALL WORKS TO BE IN ACCORDANCE WITH THE BUILDING CODE OF AUSTRALIA AND TO THE SATISFACTION OF THE PRINCIPLE CERTIFYING AUTHORITY

KEY TO ARCHITECTURAL DRAWINGS.

- Bedroom
- Bathroom/Change
- Circulation
- Patient Activity
- Services
- Administration
- Consultation Rooms



TEAM
ARCHITECTS
10/20 Adelaide Street
Sydney NSW 2000
ABN: 72 114 831 927
E: contact@teamdesign.com
T: + 61 2 9237 3146
F: + 61 2 9237 3147

Client
Level 9, 154 Pacific Highway NSW
2065

Project
Northside West Clinic, Stage 2
Wentworthville, NSW 2145

Title
Stage 2 - Level 1 Floor Plan

Project No	533
Drawing No	SK-104
Scale	1 : 200
Rev	1

Boundary

Boundary



DRAWING STATUS:
Sketch

Rev	Revision Description	Date
1	For Comment	04/12/14

ALL WORKS TO BE IN ACCORDANCE WITH THE BUILDING CODE OF AUSTRALIA AND TO THE SATISFACTION OF THE PRINCIPLE CERTIFYING AUTHORITY

KEY TO ARCHITECTURAL DRAWINGS.

- Bedroom
- Bathroom/Change
- Circulation
- Patient Activity
- Services
- Administration
- Consultation Rooms



TEAM
ARCHITECTS
10/20 Adelaide Street
Sydney NSW 2000
ABN: 72 134 833 927
E: contact@teamdesign.com
T: +61 2 9237 3146
F: +61 2 9237 3147

Client
Level 9, 154 Pacific Highway NSW
2005
Project
Northside West Clinic, Stage 2
Wentworthville, NSW 2145
Title
Stage 2 - Level 2 Floor Plan


Project No	533
Drawing No	SK-105
Scale	1 : 200
Rev	1

Sketch

Rev	Revision Description	Date
1	For Comment	04/12/14

ALL WORKS TO BE IN ACCORDANCE WITH THE BUILDING CODE OF AUSTRALIA AND TO THE SATISFACTION OF THE PRINCIPLE CERTIFYING AUTHORITY

KEY TO ARCHITECTURAL DRAWINGS.

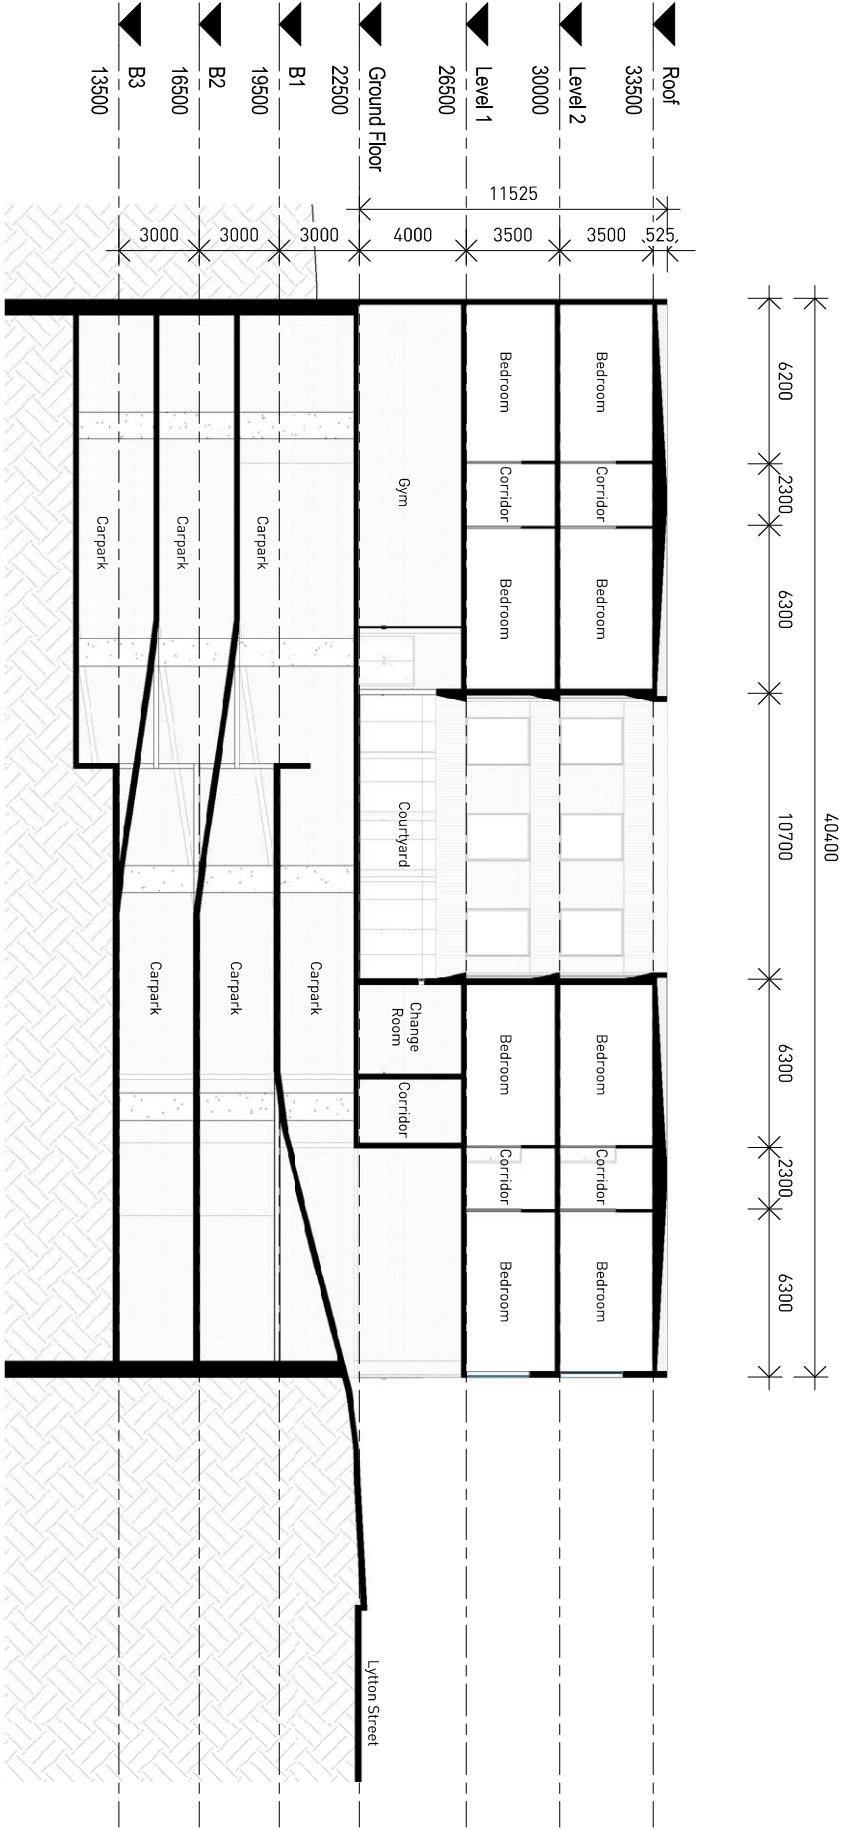

1 Stage 2 - Cross Section
1 : 200



TEAM
ARCHITECTS

10/20 Adelaide Street
Sydney NSW 2000
T: + 61 2 9237 3146
F: + 61 2 9237 3147
ABN: 72 14 83 937 E: contact@teamdesign.com

Client
Level 9, 154 Pacific Highway NSW
2065

Project
Northside West Clinic, Stage 2
Wentworthville, NSW 2145

Title
Stage 2 - Section

Project No	533
Drawing No	SK-200
Scale	1 : 200 A3
Rev	1

Rev	Revision Description	Date
1	For Comment	04/12/14

ALL WORKS TO BE IN ACCORDANCE WITH THE BUILDING CODE OF AUSTRALIA AND TO THE SATISFACTION OF THE PRINCIPLE CERTIFYING AUTHORITY

KEY TO ARCHITECTURAL DRAWINGS.



1 Street Elevation
1 : 500



TEAM
ARCHITECTS

104/20 Adelaide Street
Sydney NSW 2000
T : + 61 2 9237 3146
F : + 61 2 9237 3148
ABN: 72 134 833 937 E: contact@teamdesign.com

Client
Level 9, 154 Pacific Highway NSW
2065

Project
Northside West Clinic, Stage 2
Wentworthville, NSW 2145

Title
Stage 2 - Street Elevation

Project No	533
Drawing No	SK-300
Scale	1 : 500 A3
Rev	1