


JUNE 21 -
9AM




JUNE 21 -
10AM




JUNE 21 -
11AM

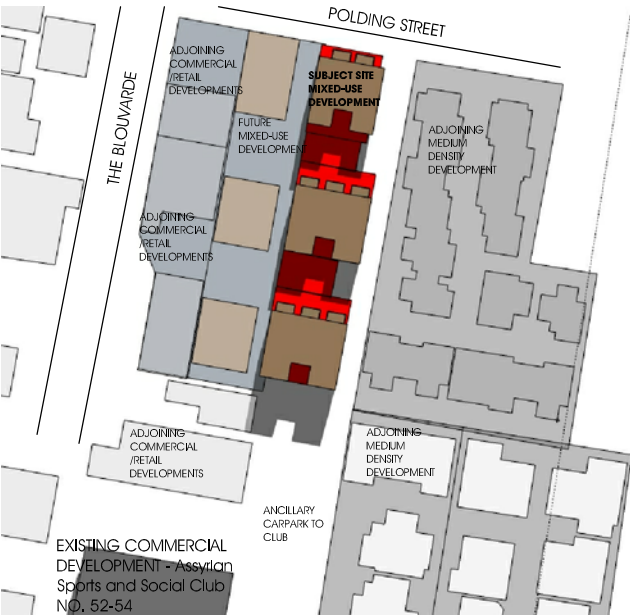


JUNE 21 -
12PM

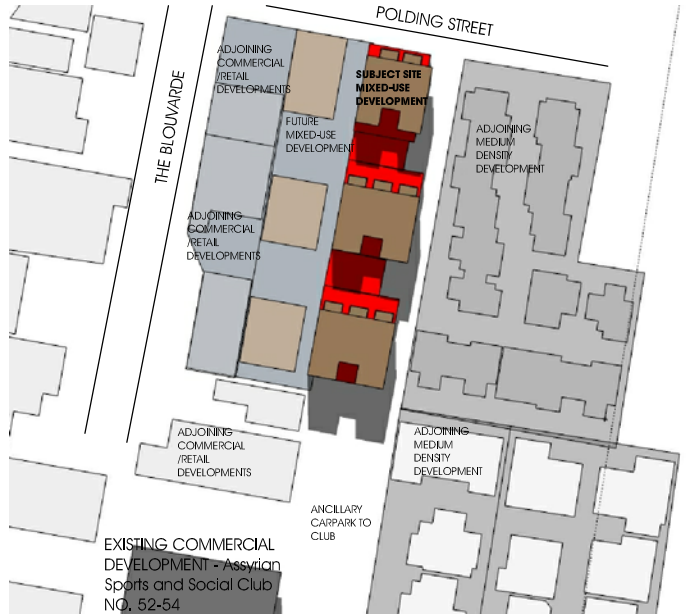

JUNE 21 -
1PM

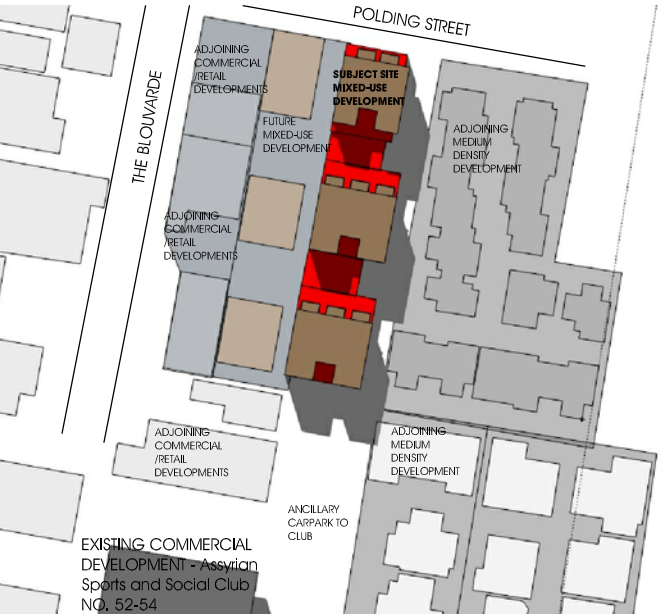

JUNE 21 -
2PM

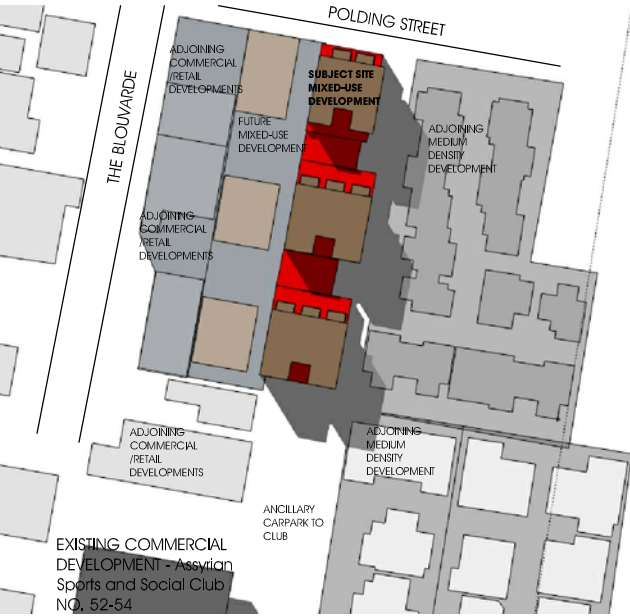

SHADOW ANALYSIS

SCALE : NTS



LOCATION PLAN

SCALE N.T.S

notes:

All work to be carried out in accordance with the Building Code of Australia, all Local & State Ordinances, relevant Australian Standards, Local Electricity, Water Regulations and all other relevant Authorities concerned.


All work to be carried out in a professional & workmanship like manner according to the plans & specification.

Do not scale off the drawings unless otherwise stated and use figured dimensions in preference.

All dimensions are to be checked & verified on site before the commencement of any work, all dimensions & levels are subject to final survey and set-out.

This drawing & design is the property of Bongiorno Hawkins & Assoc. Pty Ltd, and should not be reproduced either in part or whole without the written consent of this firm.

rev.	date	initial	amendment
a	11.10.11	jst	drawing issued for development application
b	22.07.13	jst	drawing issued for JRP application
c	26.07.14	jst	drawing issued for gateway proposal(DCP)

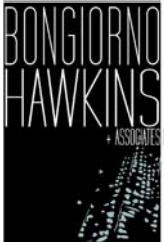

Suite 208, L2/43 Majors Bay Road
(PO Box 491) CONJORD NSW 2137
p: (02) 9736 2800 f: (02) 9736 2801
e: admin@bhwa.com.au




Issued: July 13
drawn: jst
approved: jst
scale: 1:2000 @ A2

0m 19m 38m


PETER STOROK
PROPOSED MIXED USE DEVELOPMENT

LOT 4, DP. 957 , No. 131
POLDING STREET, FAIRFIELD HEIGHTS


job. no. # 1853
SK 02.1 issue C

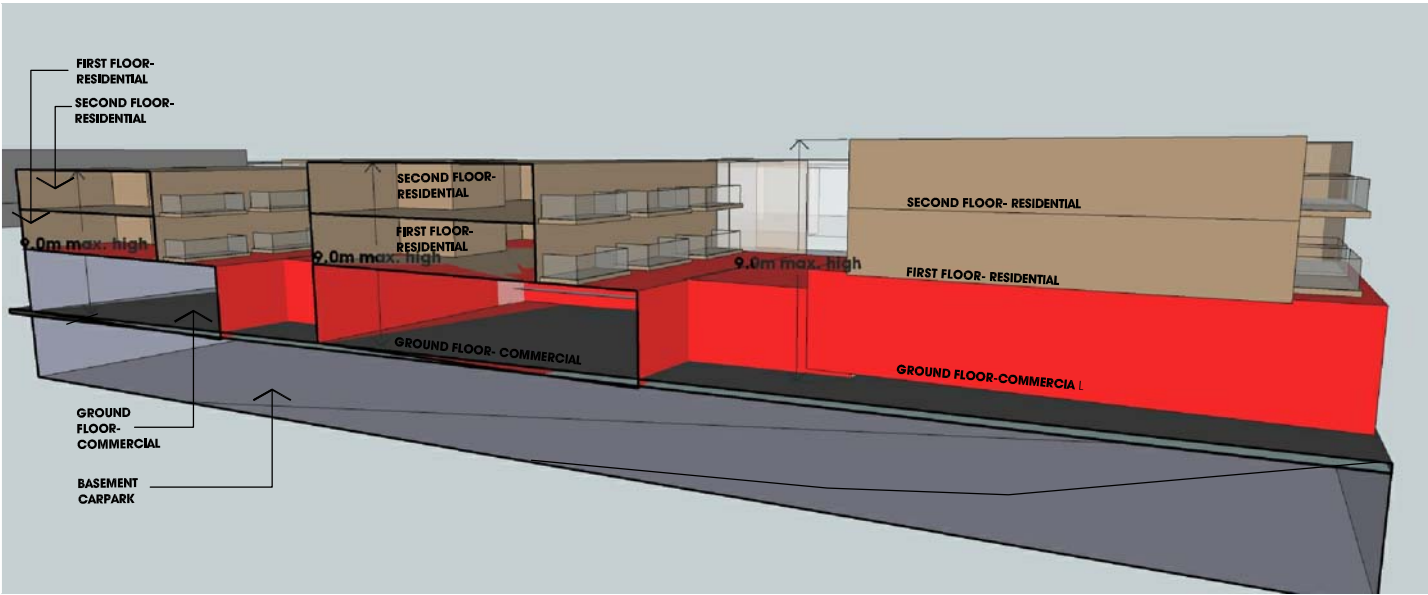


SECTIONAL VIEW
SCALE N.T.S

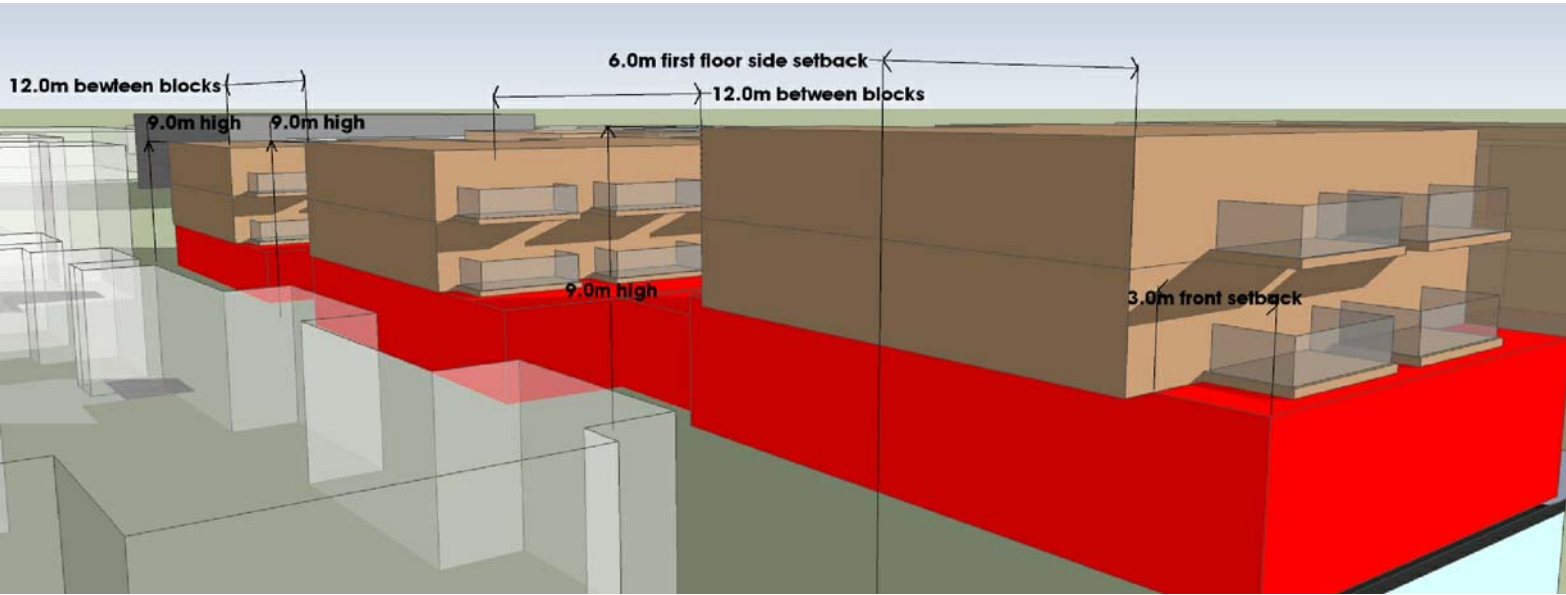

SETBACK DIAGRAM 2
SCALE N.T.S

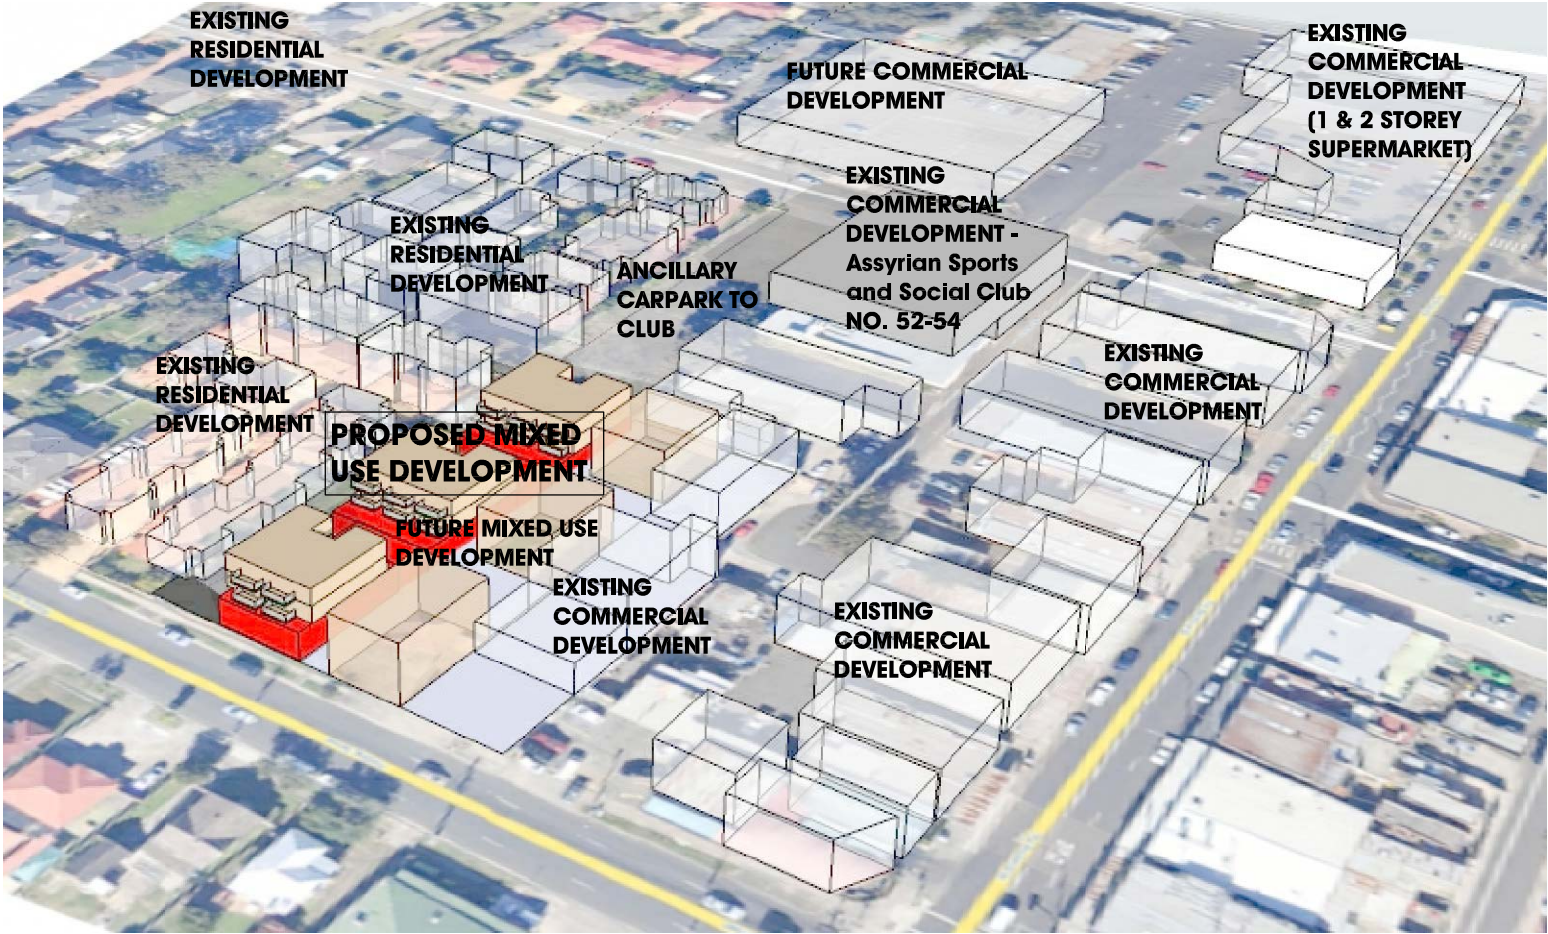

SITE CONTEXT PLAN
SCALE N.T.S

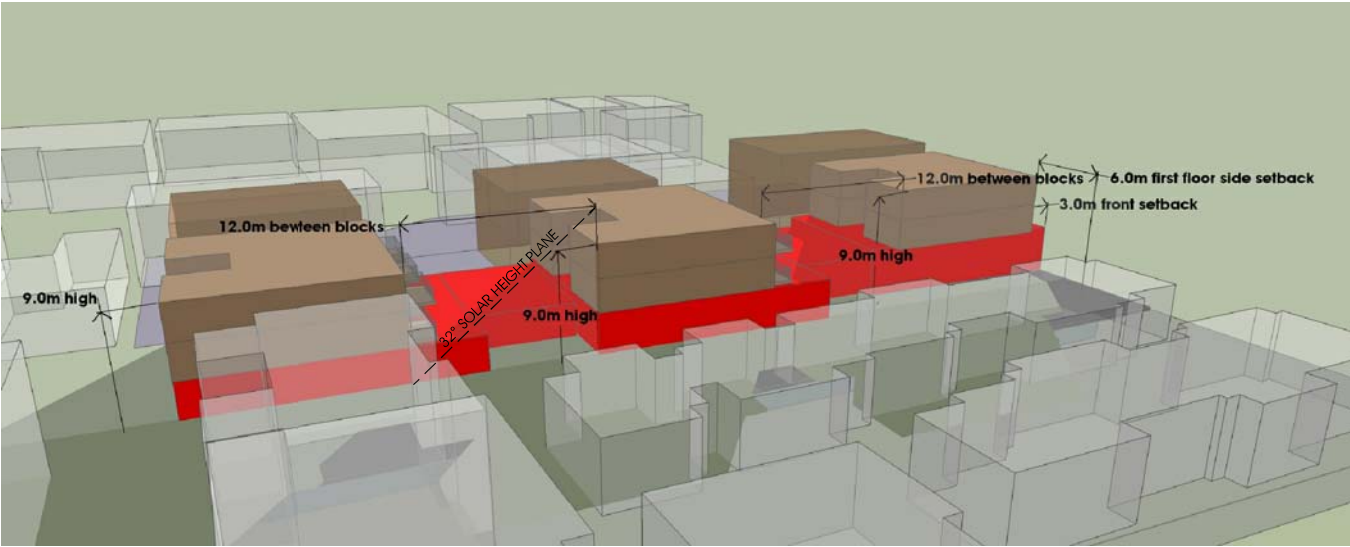

SETBACK DIAGRAM 1
SCALE N.T.S

notes:

All work to be carried out in accordance with the Building Code of Australia, all Local & State Ordinances, relevant Australian Standards, Local Electricity, Water Regulations and all other relevant Authorities concerned.

All work to be carried out in a professional & workmanship like manner according to the plans & specification.

Do not scale off the drawings unless otherwise stated and use figured dimensions in preference.

All dimensions are to be checked & verified on site before the commencement of any work, all dimensions & levels are subject to final survey and set-out.

This drawing & design is the property of Bongiorno Hawkins & Assoc, Pty Ltd, and should not be reproduced either in part or whole without the written consent of this firm.

rev.	date	initial	amendment
a	11.10.11	jst	drawing issued for development application
b	22.07.13	jst	drawing issued for JRP application
c	26.07.14	jst	drawing issued for gateway proposal(DCP)

**BONGIORNO
HAWKINS**
ASSOCIATES PTY LTD

Studio 208, L2/43 Majors Bay Road
PO Box 4911 COMBORD NSW 2137
p: (02) 9736 2800 f: (02) 9736 2801
e: admin@bhass.com.au


Issued: July 13
drawn: J.T
approved: J.D
scale: 1:2000 @ A2

1:2000 @ A2

PETER STOROK
PROPOSED MIXED USE DEVELOPMENT

LOT 4, DP. 957 , No. 131
POLDING STREET, FAIRFIELD HEIGHTS

job. no. # 1853
SK 02.2 | Issue C

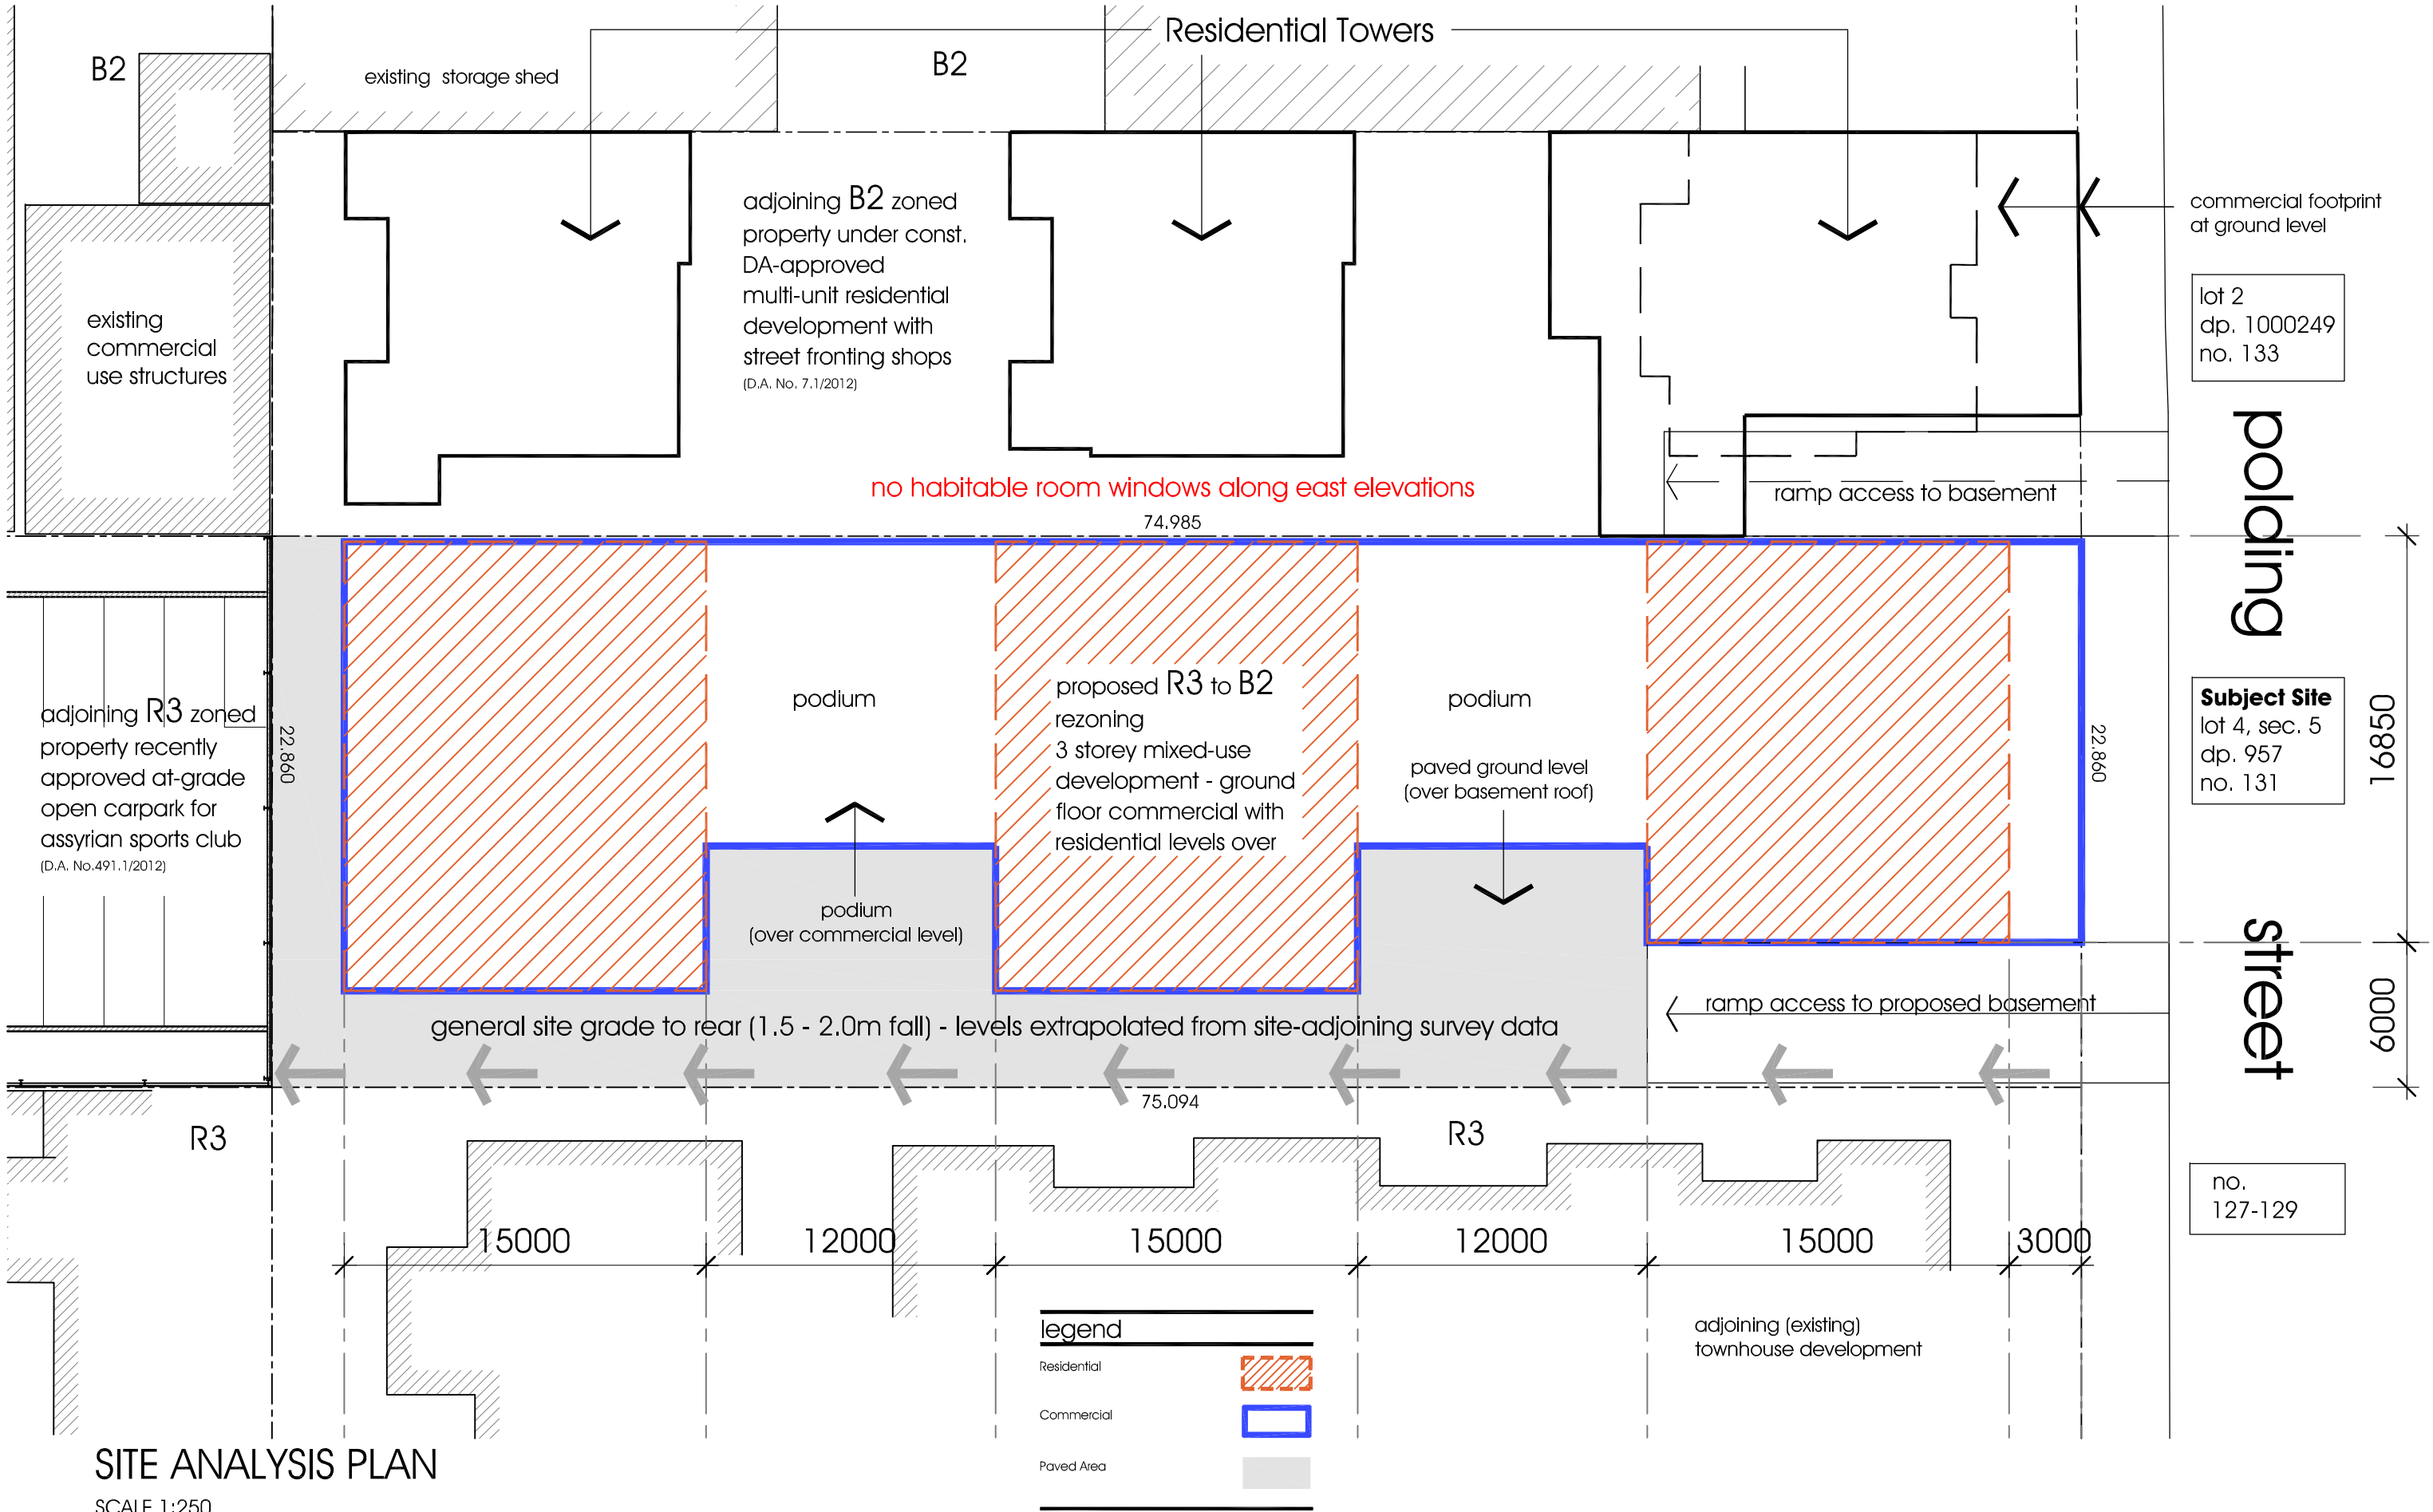


SITE ANALYSIS PLAN

SCALE 1:250

notes:
All work to be carried out in accordance with the Building Code of Australia, all Local & State Ordinances, relevant Australian Standards, Local Electricity, Water Regulations and all other relevant Authorities concerned.
All work to be carried out in a professional & workmanship like manner according to the plans & specification.
Do not scale off the drawings unless otherwise stated and use figured dimensions in preference.
All dimensions are to be checked & verified on site before the commencement of any work, all dimensions & levels are subject to final survey and set-out.
This drawing & design is the property of Bongiorno Hawkins & Assoc, Pty Ltd, and should not be reproduced either in part or whole without the written consent of this firm.

rev.	date	initial	amendment
a	26.09.14	c.f	drawing issued for gateway proposal(DCP)

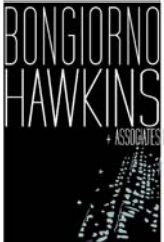

Studio 208, L2/43 Majors Bay Road
(PO Box 491) COOMEROO NSW 2137
P: (02) 9736 2800 F: (02) 9736 2801
E: admin@bhna.com.au



Issued: Sept 14
drawn: c.f
approved: i.d
scale: 1:250 @ A3
0m 5m 10m

PETER STOROK
PROPOSED MIXED USE DEVELOPMENT
LOT 4, DP. 957 , No. 131
POLDING STREET, FAIRFIELD HEIGHTS
job. no. # 1853
SK 02.3 Issue A