


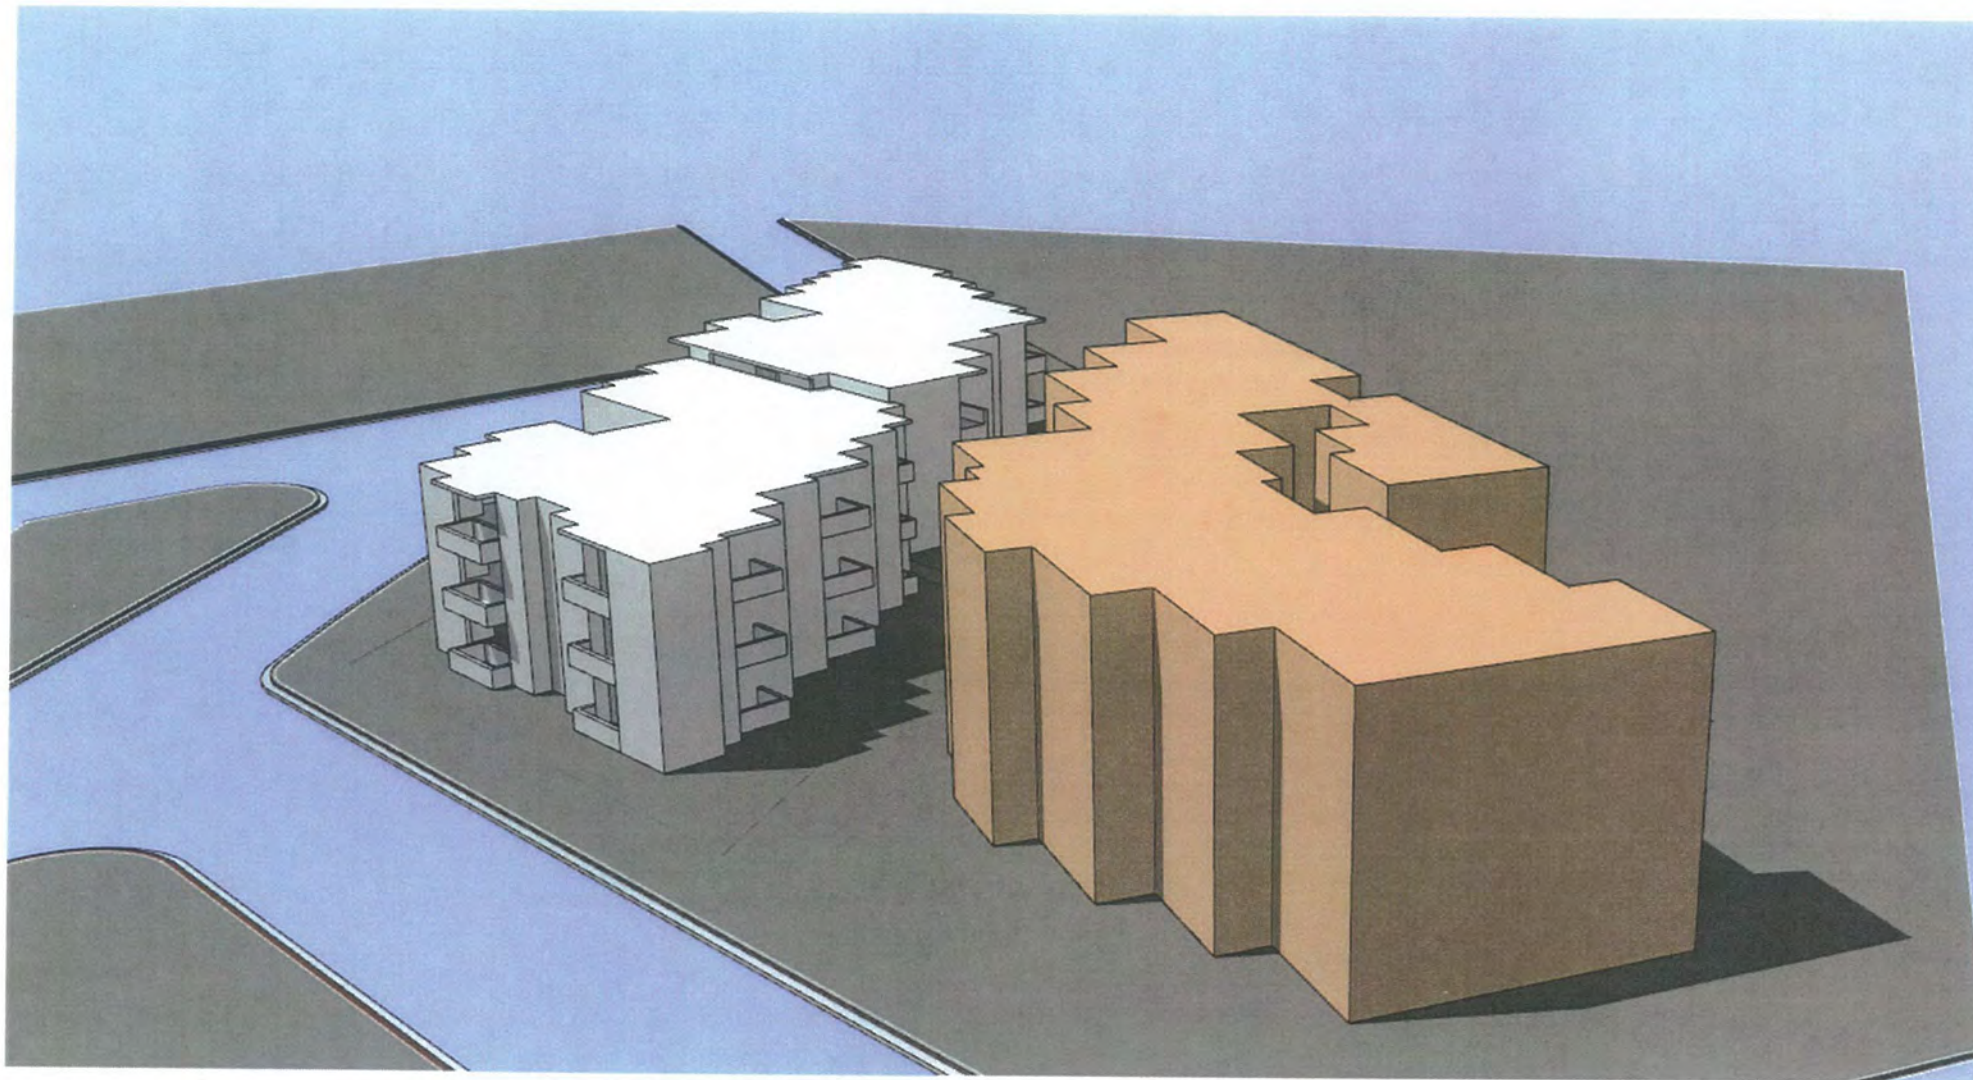

LEGEND:



THE EXISTING ADJACENT
BUILDING



THE SUBJECT GENERIC
BUILDING MASS



thrum
ARCHITECTS




Project: AUSGRID SITE 1 WILLISON ROAD, CARLTON		#Architect City	Date: 13/08/15	Dwg No: #Pln SK-07	
Dwg Name: MASTER PLANNING ENVELOPE MASSING STUDY 3D MASSING SCHEMATIC 3 STOREY MODEL - VIEW 5			Drawn: GuKangke	Scale: @ A4	QA Checked: Rev:

Level 3, 80 Clarence Street, Sydney, NSW 2000
ABN 21 278 857 200 ACN 001 984 254

Telephone +61 2 9262 4455 Facsimile +61 2 9299 1524

© Copyright Thrum Architects Pty Limited - All rights reserved - This drawing and drawings produced by CAD and the CAD process stored on disk are subject to copyright and no part of this work may be accessed, reproduced or used in any form or by any means - graphic, electronic, mechanical or plotting, including photocopying or information storage and retrieval systems - without written permission of the producer.
Architects - Thrum Architects Pty Limited ACN 001 984 254

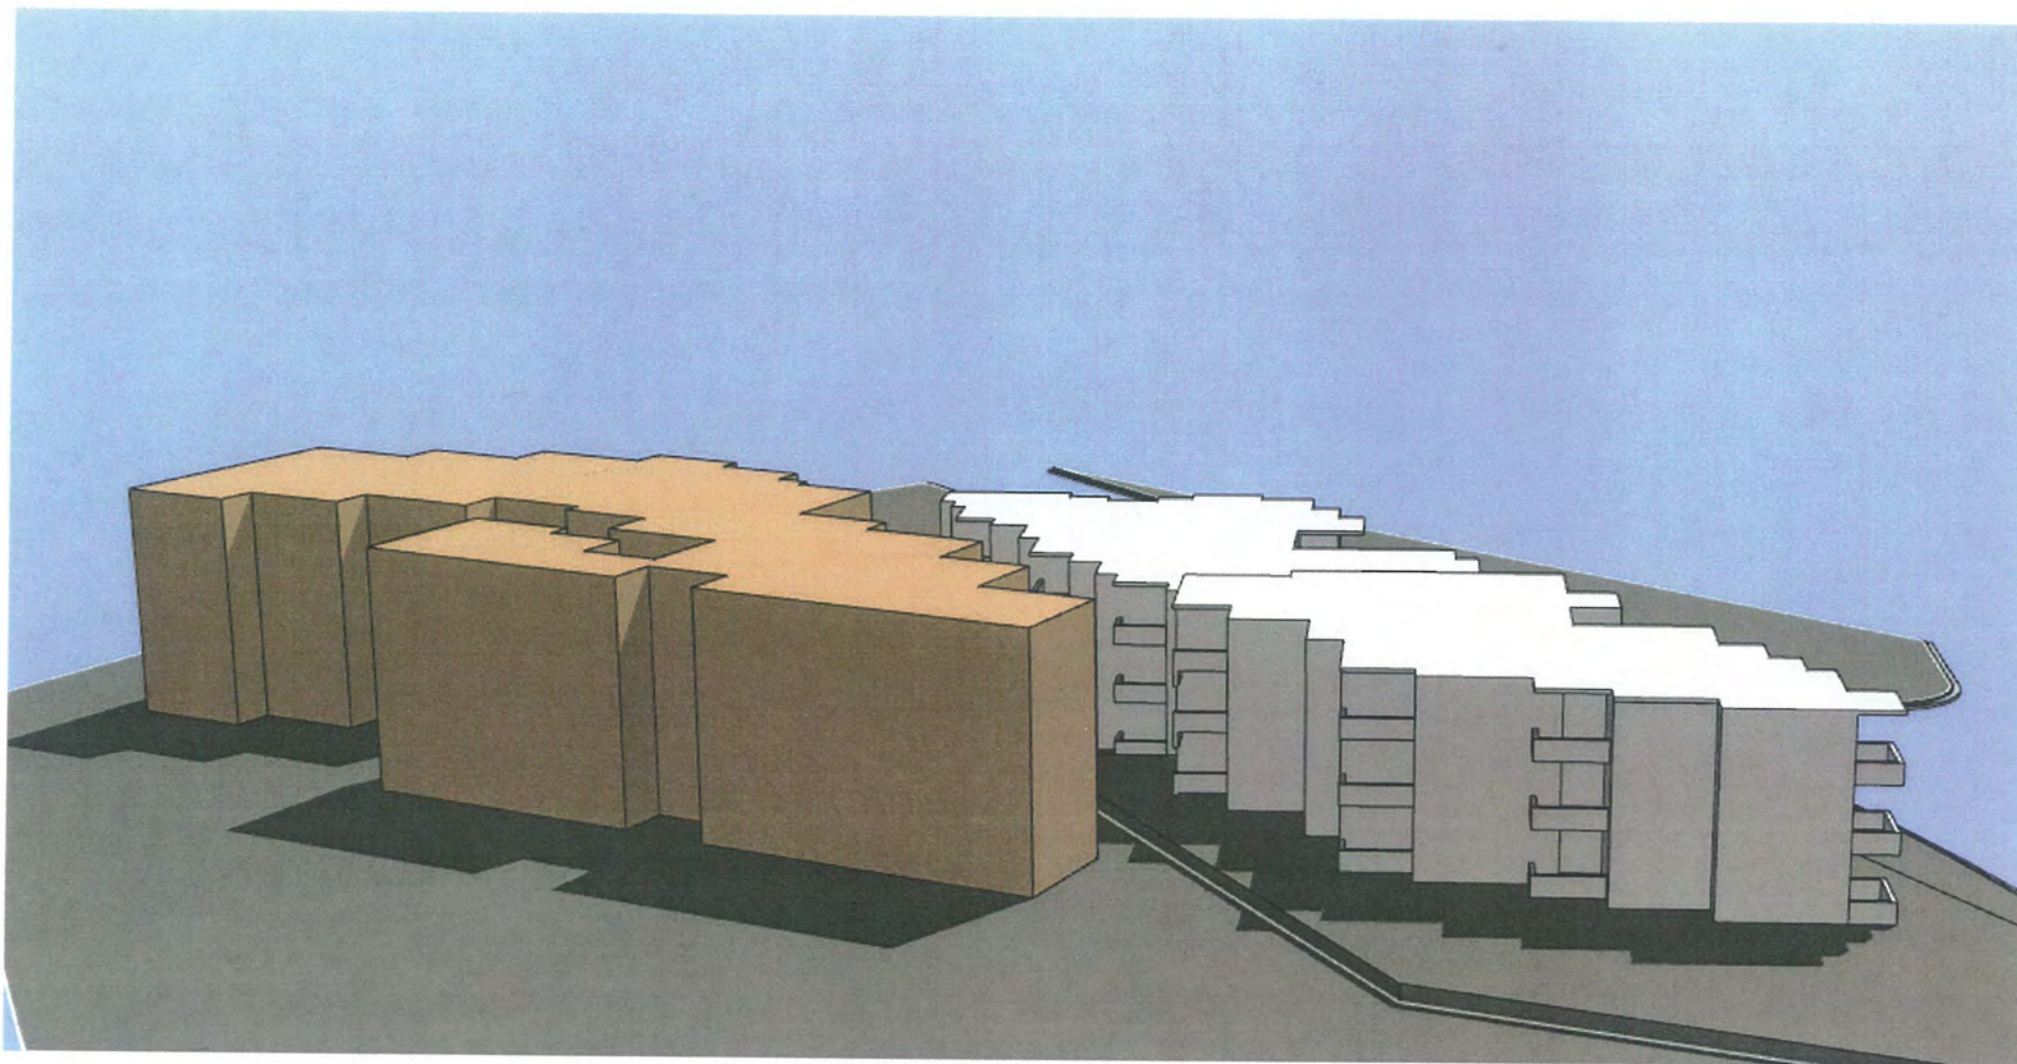

LEGEND:



THE EXISTING ADJACENT
BUILDING



THE SUBJECT GENERIC
BUILDING MASS



thrum
ARCHITECTS



Project: AUSGRID SITE 1 WILLISON ROAD, CARLTON		#Architect City	Date: 13/08/15	Dwg No: #PIn SK-08	
Dwg Name: MASTER PLANNING ENVELOPE MASSING STUDY 3D MASSING SCHEMATIC 3 STOREY MODEL - VIEW 6			Drawn: GuKangke	Scale: @ A4	QA Checked: Rev:

Level 3, 80 Clarence Street, Sydney, NSW 2000
ABN 21 278 857 200 ACN 001 964 254

Telephone +61 2 9262 4455 Facsimile +61 2 9299 1524

© Copyright Thrum Architects Pty Limited - All rights reserved - This drawing and drawings produced by CAD and the CAD process stored on disk are subject to copyright and no part of this work may be accessed, reproduced or used in any form or by any means - graphic, electronic, mechanical or plotting, including photocopying or information storage and retrieval systems - without written permission of the producer.
Architects - Thrum Architects Pty Limited ACN 001 964 254