
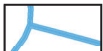








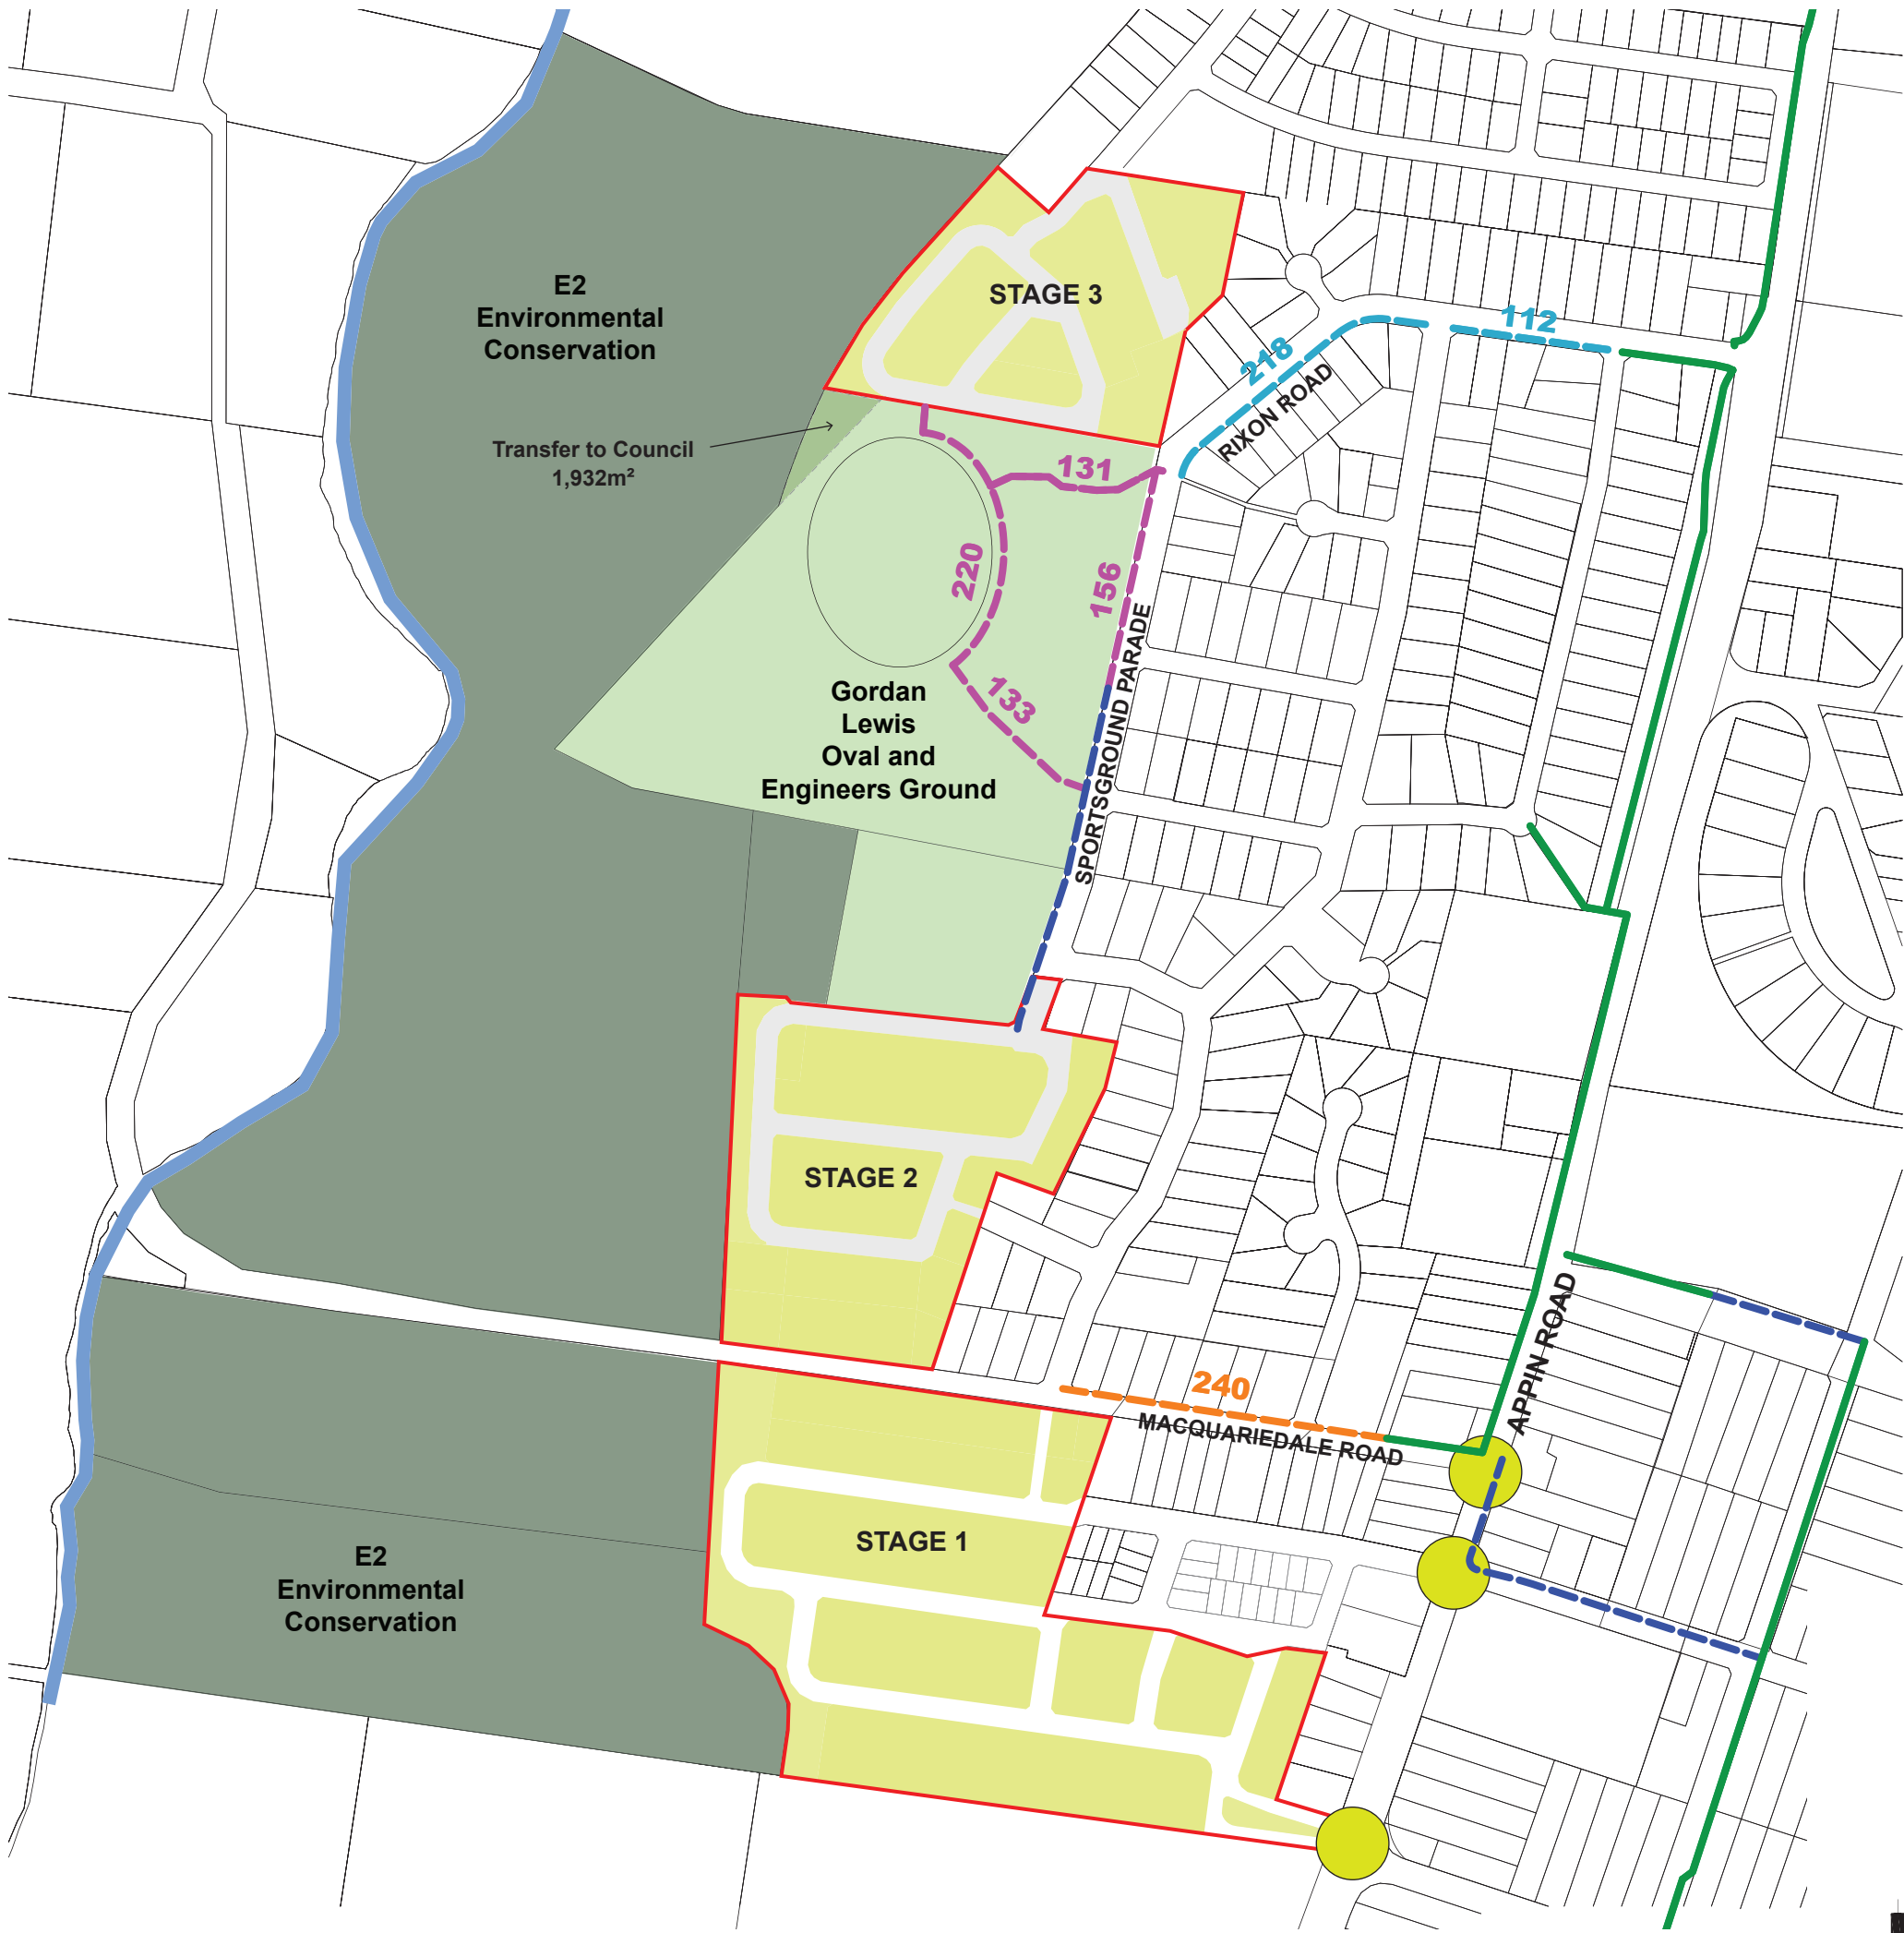


Legend

-  Existing Residential
-  Watercourse
-  Conservation
-  Existing Shared Path
-  Stage 1 Shared Path (40%)
-  Stage 2 Shared Path (40%)
-  Stage 3 Shared Path (20%)
-  Macquariedale Rd Shared Path
-  Transfer to Council (1,932m²)
-  Traffic Work



Walker Corporation Pty Ltd
PO Box 4073 Sydney NSW 2001
Level 50, Governor Phillip Tower, 1 Farrer Place Sydney NSW 2000
Telephone: (02) 8273 9600 Facsimile: (02) 9252 7400
www.walkercorp.com.au

Drawing Title:

SOUTH APPIN INDICATIVE STAGING PLAN (Development & Cycleways)

drawn:	TP	issue:	date:	amendment:
scale:	1:2500 @ A1	48	8 01 19	Revised layout
date:	8th January 2019			
drawing no:	WSA - CP - 700			