
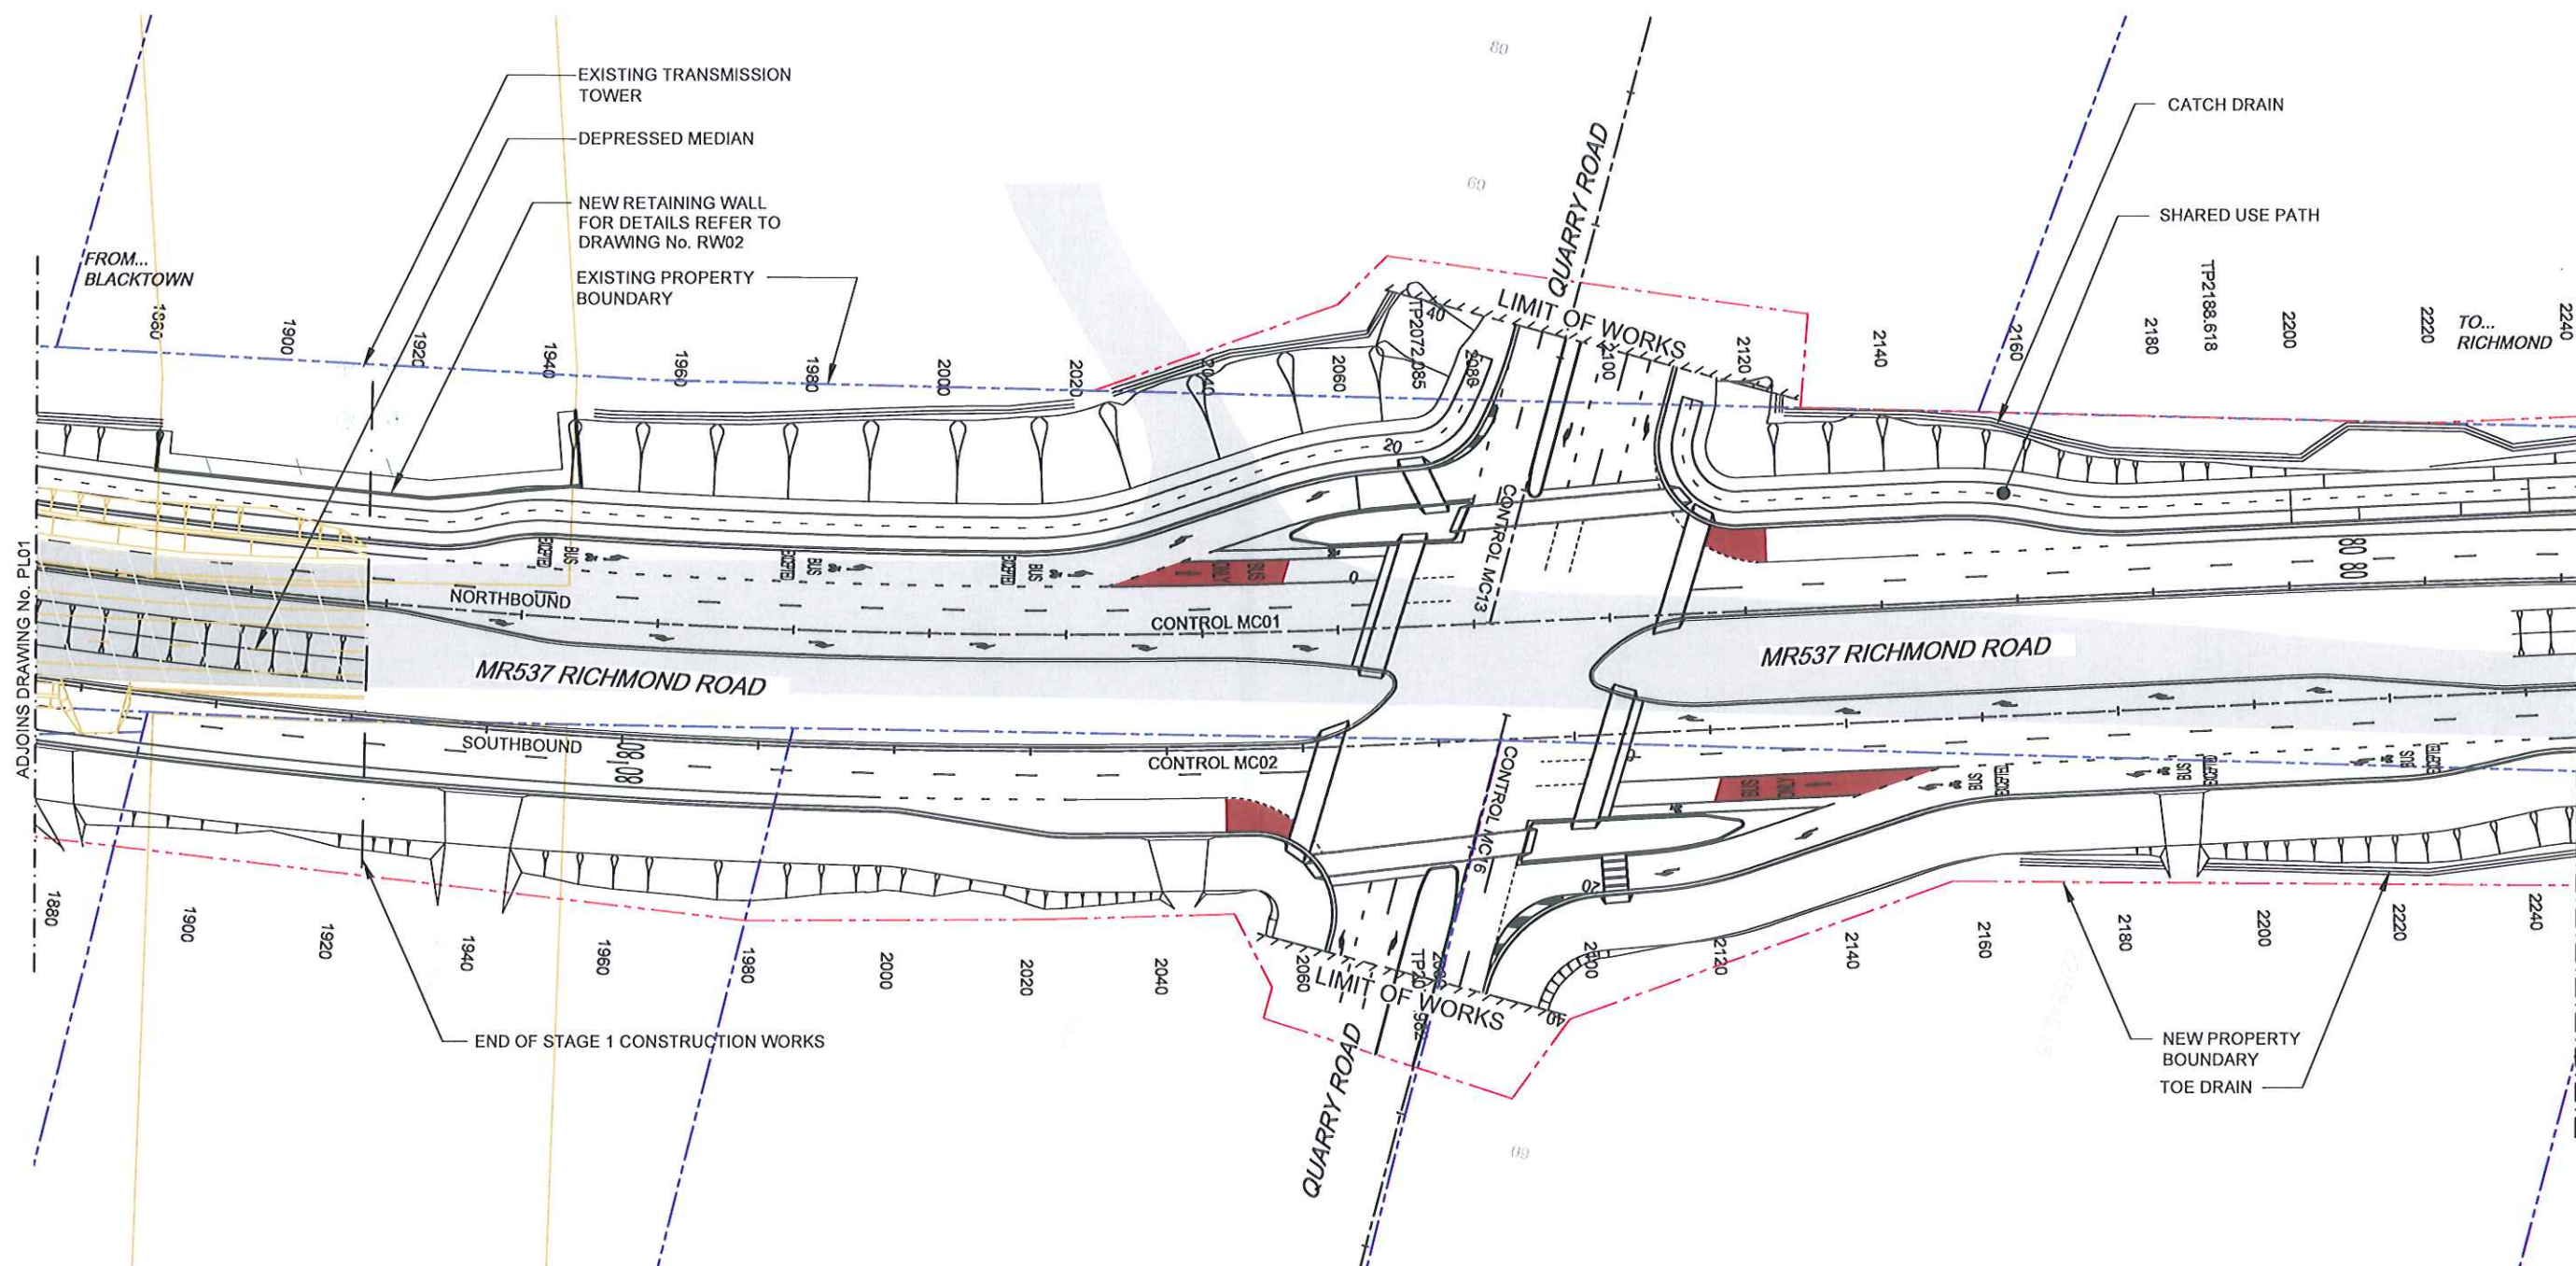


100mm On Original A3
Plotted: Mon, 24 Jun 2013 - 10:21am File Name: U:\J0655\43167965\CAD\02-RD-02-Plan_Master Drawings\02-RD-02-PL02.dwg

PRELIMINARY DRAWING ONLY NOT FOR CONSTRUCTION

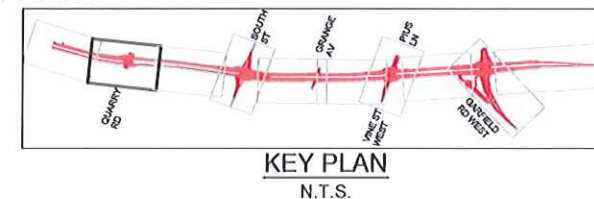

PLAN
SCALE 1:1000

NOTE
FOR GENERAL NOTES AND LEGEND REFER DRAWING No. KE01.

LEGEND

[Shaded Area]	CARRIAGEWAY (STAGE 1 CONSTRUCTION WORKS BY OTHERS)
[Unshaded Area]	EXISTING ROAD (STAGE 2)

				SCALES				PREPARED BY  437 PACIFIC HIGHWAY ARTARSON, N.S.W. 2040 TEL (02) 8125 5500 FAX (02) 8125 5505		ROADS AND MARITIME SERVICES OF NSW				FILE No.	DRAWING	PRINTED DATE	SHEET No.			
C	100% DESIGN ISSUE	LS	07-06-13	 SCALE 1:1000m						BLACKTOWN CITY COUNCIL UPGRADING OF MR537 RICHMOND ROAD FROM TOWNSON ROAD TO GARFIELD ROAD WEST, MARSDEN PARK				D/00463	02-RD-02-PL02	24.06.13 10:22AM		PL 02		
B	80% DESIGN ISSUE	LS	16-04-13					DESIGNED WL DRAWN LS REVIEWED ME				GENERAL ARRANGEMENT PLAN SHEET 2				URS PROJECT NUMBER:			43167965	
1	50% DESIGN ISSUE	LS	05-02-13													REGISTRATION NUMBER				DS 2012 / 001101
No.		Amendment Description		Initials		Date														
A3 original		This sheet may be prepared using colour and may be incomplete if copied				Co-ordinate System: MGA Zone 56		Height Datum: A.H.D.												

ELECTRONIC FILES ARE PROVIDED FOR INFORMATION ONLY. THE DATA IN THESE FILES IS NOT CONTROLLED OR SUBJECT TO AUTOMATIC UPDATES FOR USERS OUTSIDE OF URS AUSTRALIA, WHERE DATA HAS BEEN DERIVED IN WHOLE OR PART FROM FILES SUPPLIED BY EXTERNAL AGENCIES. URS AUSTRALIA MAKES NO REPRESENTATION OR GIVES ANY WARRANTY ABOUT ITS COMPLETENESS OR ACCURACY.