


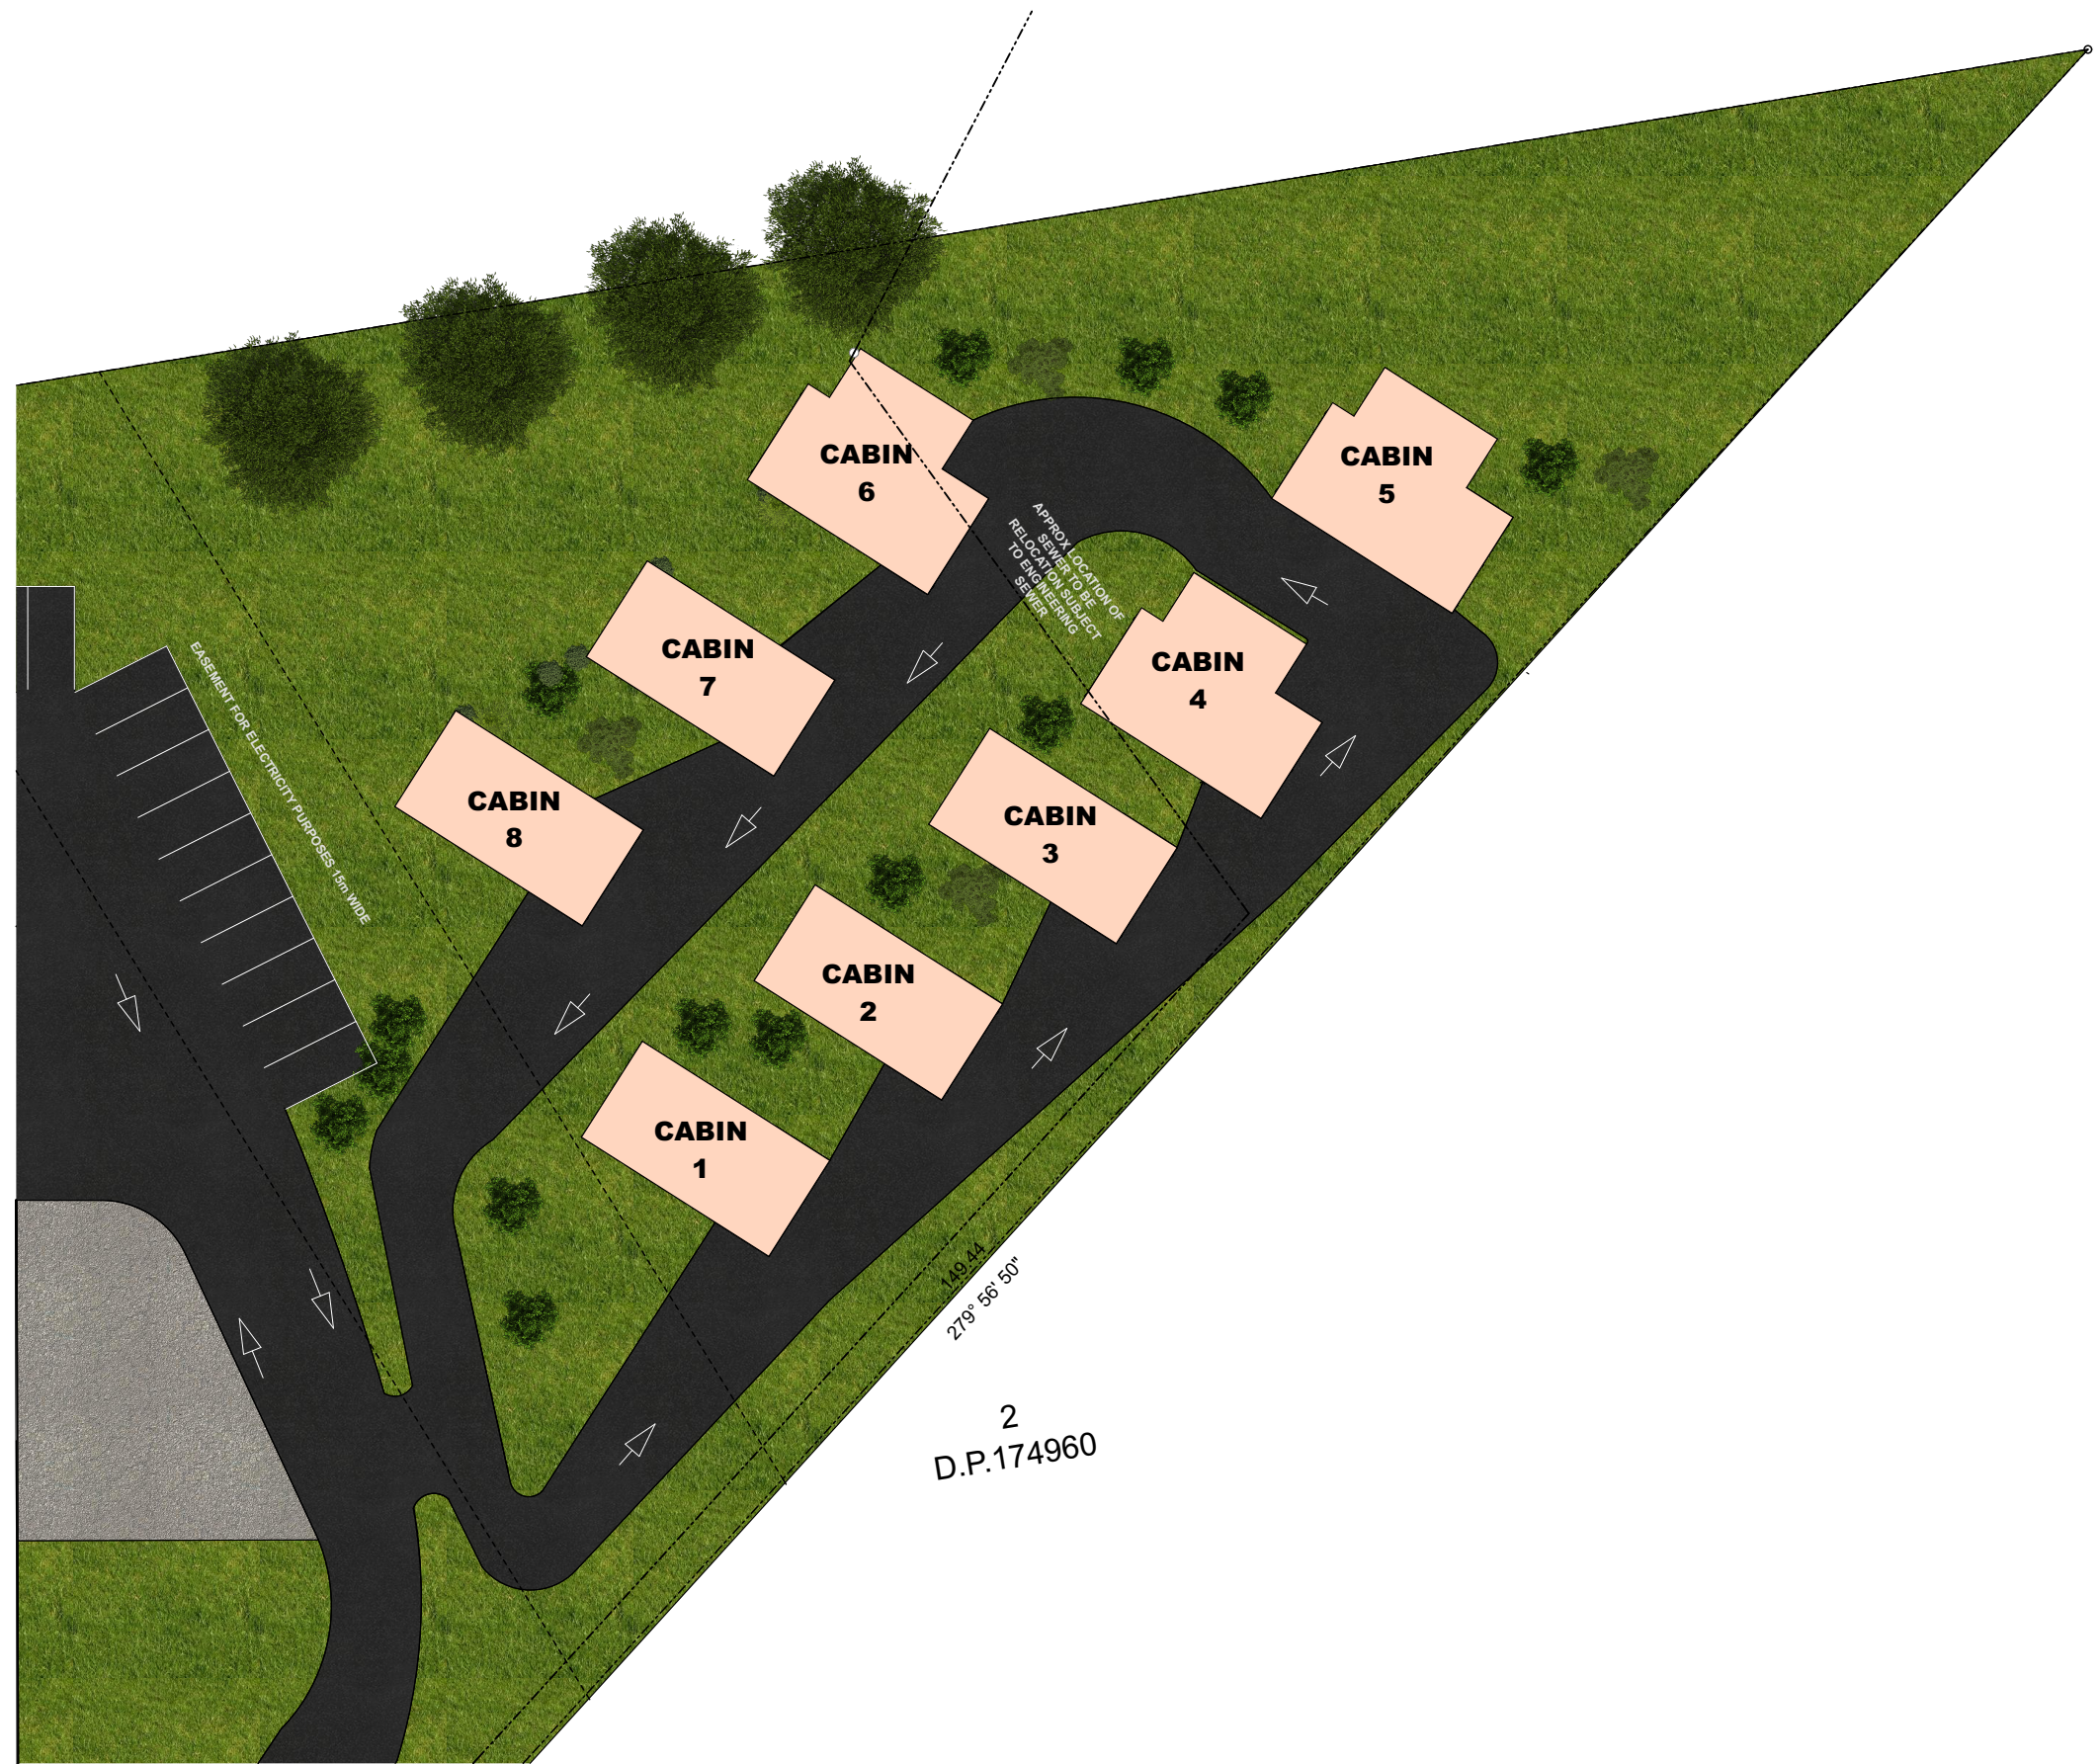

DEVELOPMENT CONCEPT PART SITE PLAN

1:400 AT A3

ISSUE	AMENDMENT	DATE
© THIS DRAWING AND THE CONCEPTS REMAIN THE PROPERTY OF DESIGNSATM. ANY UNAUTHORISED USE OF THIS DRAWING, AS TO THE WHOLE OR PART MAY RENDER THE USER LIABLE TO AN ACTION FOR DAMAGES. CONSEQUENTIAL EVENTS OR DAMAGES ARISING FROM UNWARRENTED OR UNAUTHORISED USE SHALL NOT RENDER DESIGNSATM LIABLE.		

CLIENT ROBAR ENTERPRISES

PROJECT PLANNING PROPOSAL - ADDITIONAL PERMITTED USES, "TOTALLY LOCAL" 426 MITCHELL HIGHWAY, ORANGE



DESIGN AWARDS 2016
WINNER

TITLE DEVELOPMENT CONCEPT

DATE JAN'17

JOB No. 16-063

SHEET DC03

REV

7 aminya place
orange nsw 2800
t.+612 6361 7461
m.0409 982 793
e.office@designsatm.com
www.designsatm.com

