


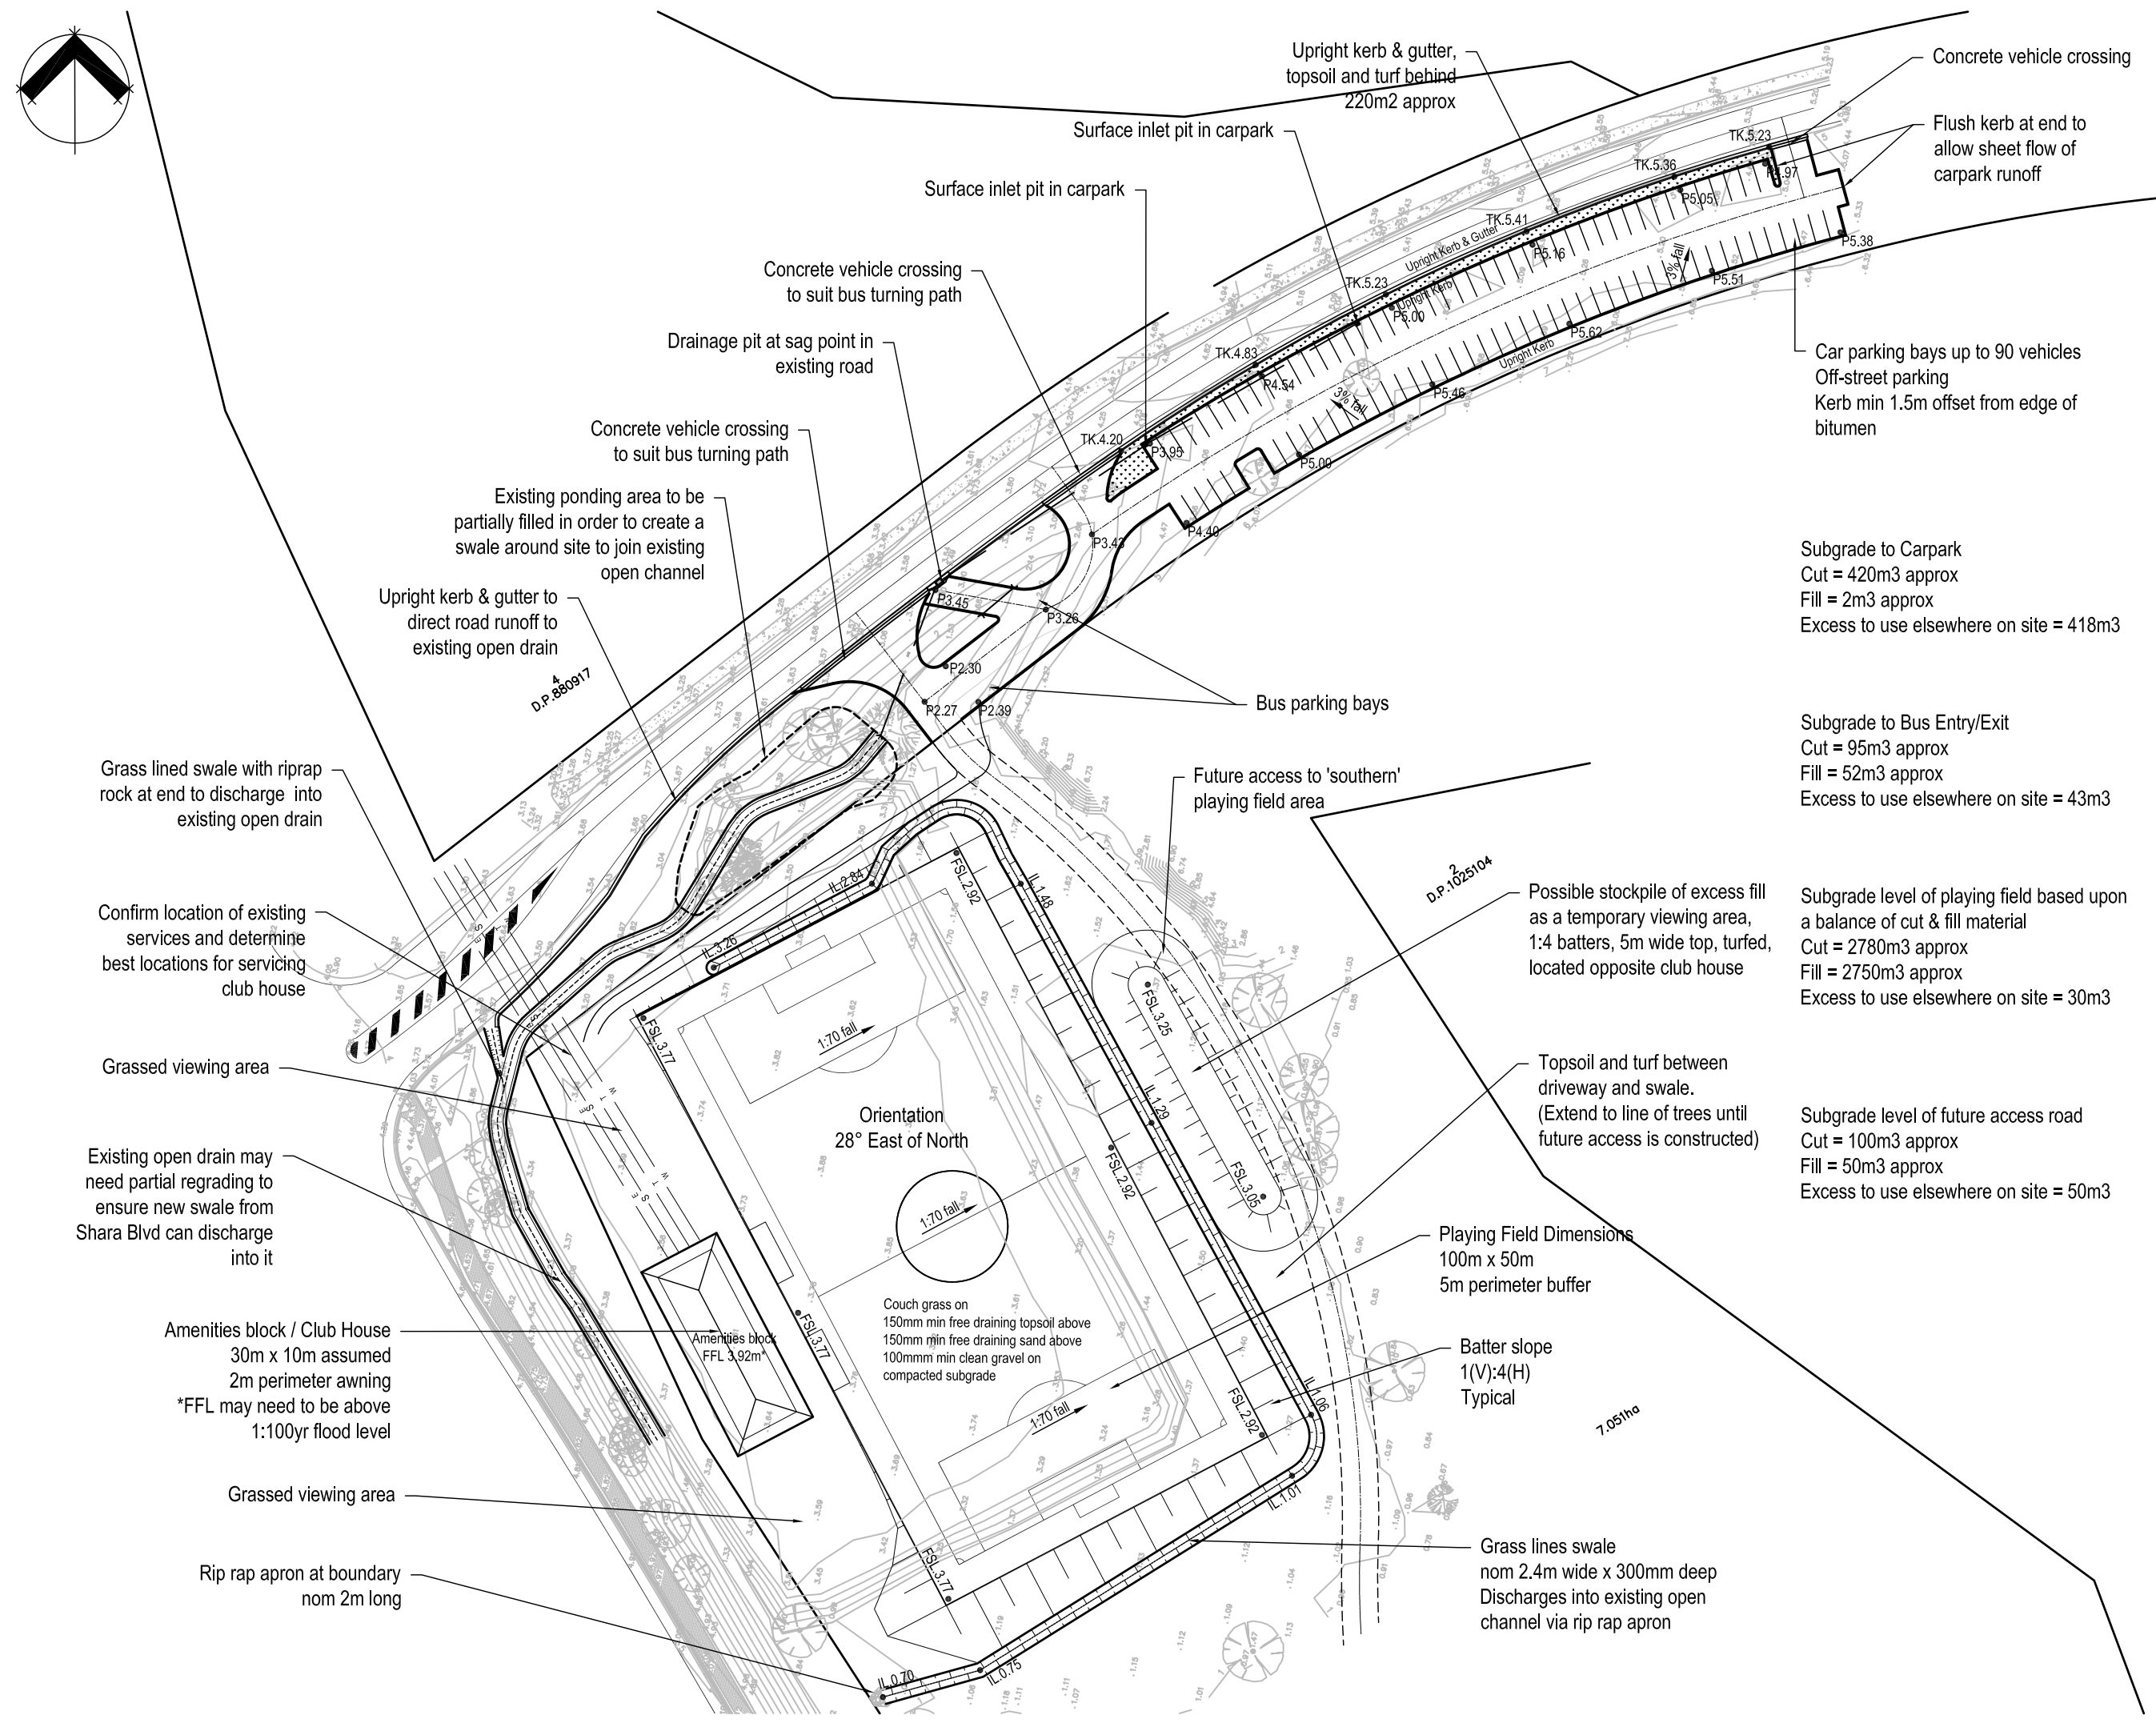

Rev.	Description	Date	Des.	App.	Ch.
------	-------------	------	------	------	-----

This drawing must not be relied upon for any purpose other than that for which it was prepared or by any person or corporation other than the referred client.

Level 1, 64 Ballina Street
PO Box 119
LENNOX HEAD NSW 2478
T 02 6687 7666
F 02 6687 7782
info@geolink.net.au

23 Gordon Street
PO Box 1446
COFFS HARBOUR NSW 2450
T 02 6651 7666
F 02 6651 7733

Project Title: _____

Client: **Byron Shire Council**

Scale

metres 0 5 10 15 20

Schematic Layout
Option 4

..... UPR N
 Drawing Number Revision

2376-104