



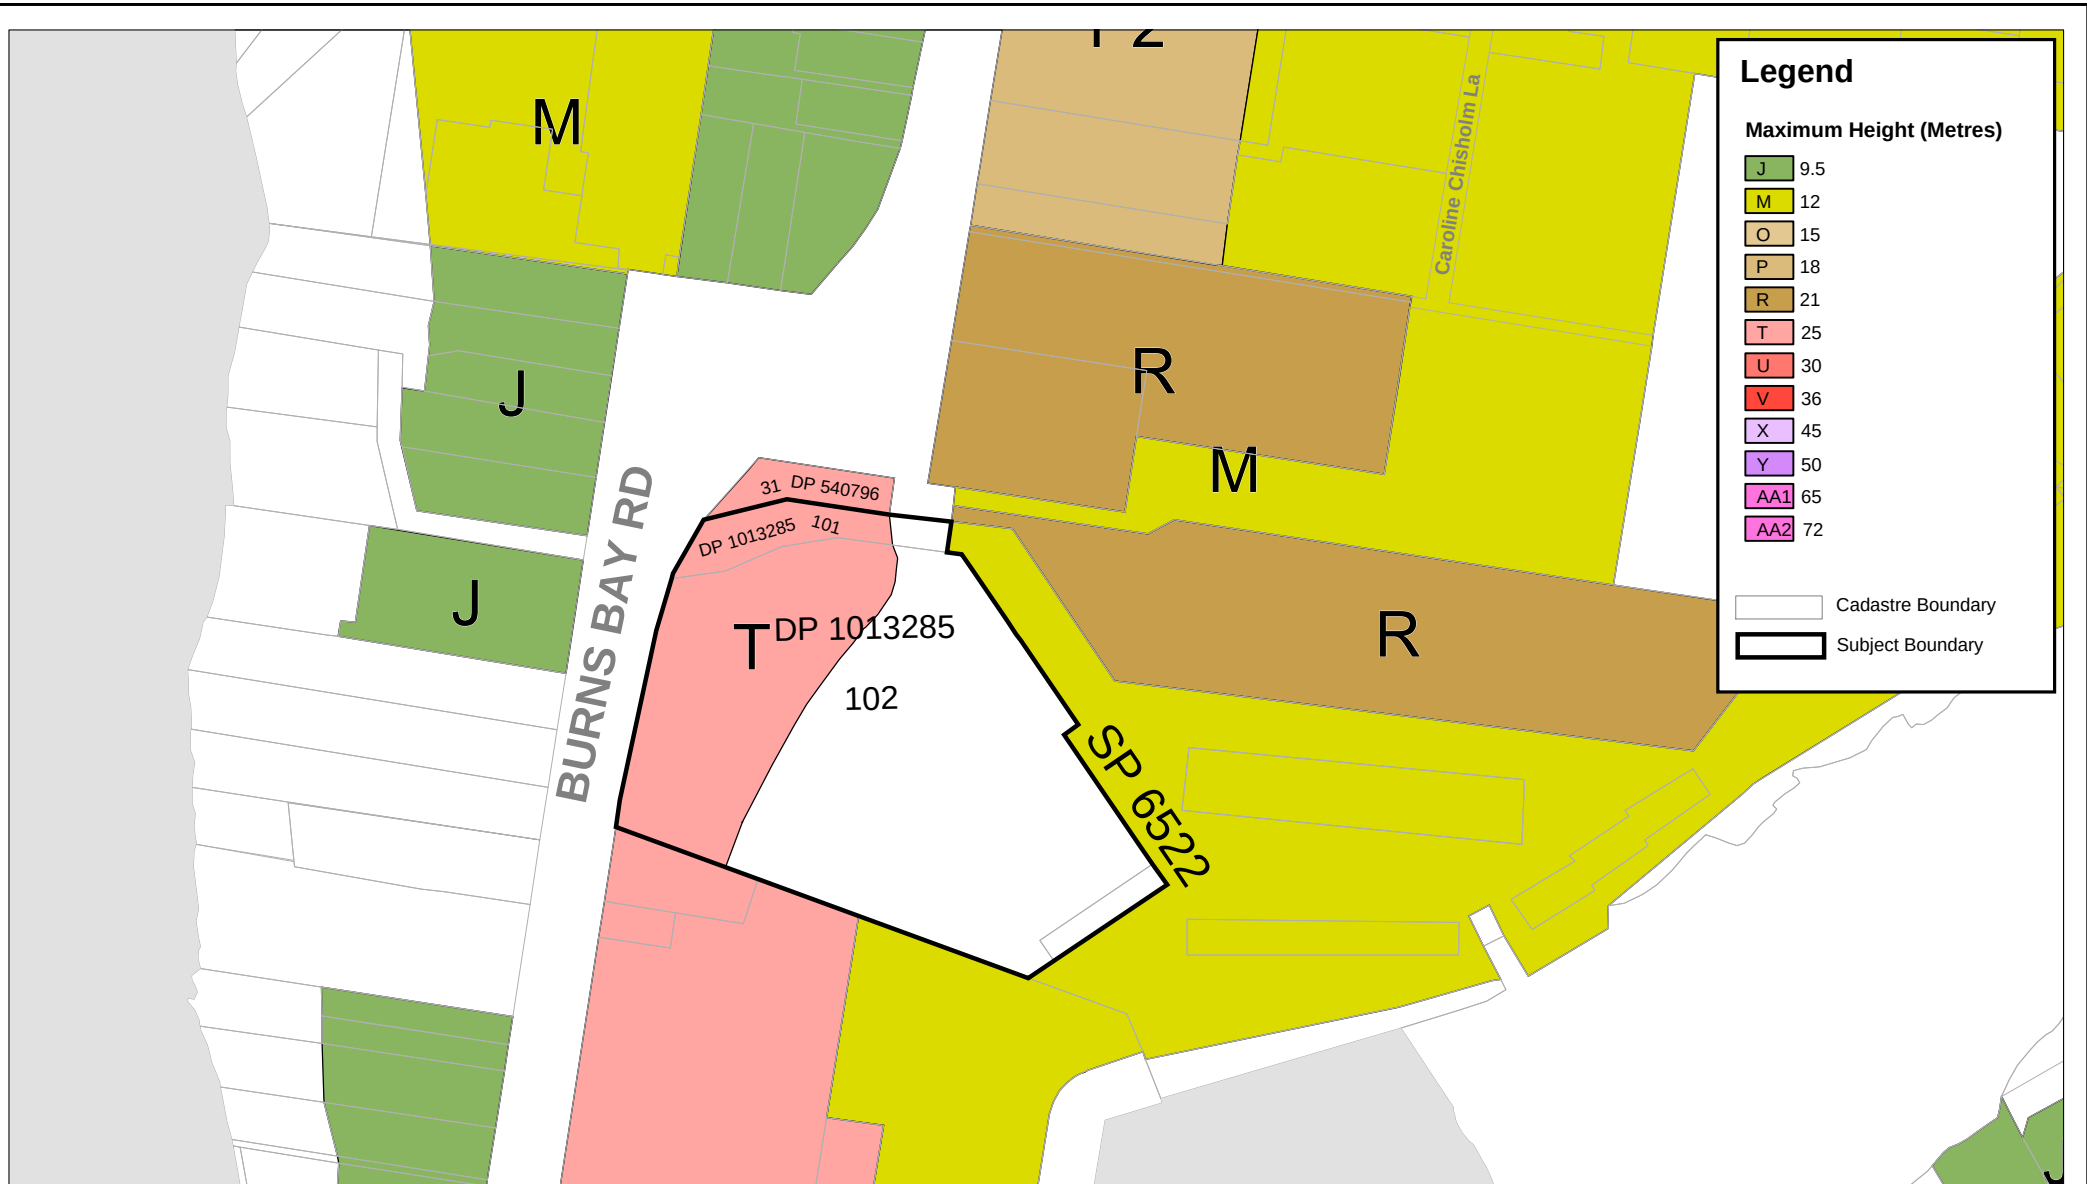

**Lave Cove LEP Height of Building- Proposed
 302 - 314 Burns Bay Rd, Lane Cove West**

Date: 10:04:15

Scale: 1:2000

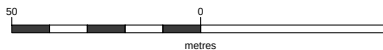

THE INFORMATION CONTAINED ON THIS MAP WAS COMPILED FOR USE BY LANE COVE COUNCIL. ITS ACCURACY CANNOT BE GUARANTEED AND ADVICE SHOULD BE SOUGHT BEFORE THE INFORMATION IS USED FOR DOCUMENTARY PURPOSES.

