



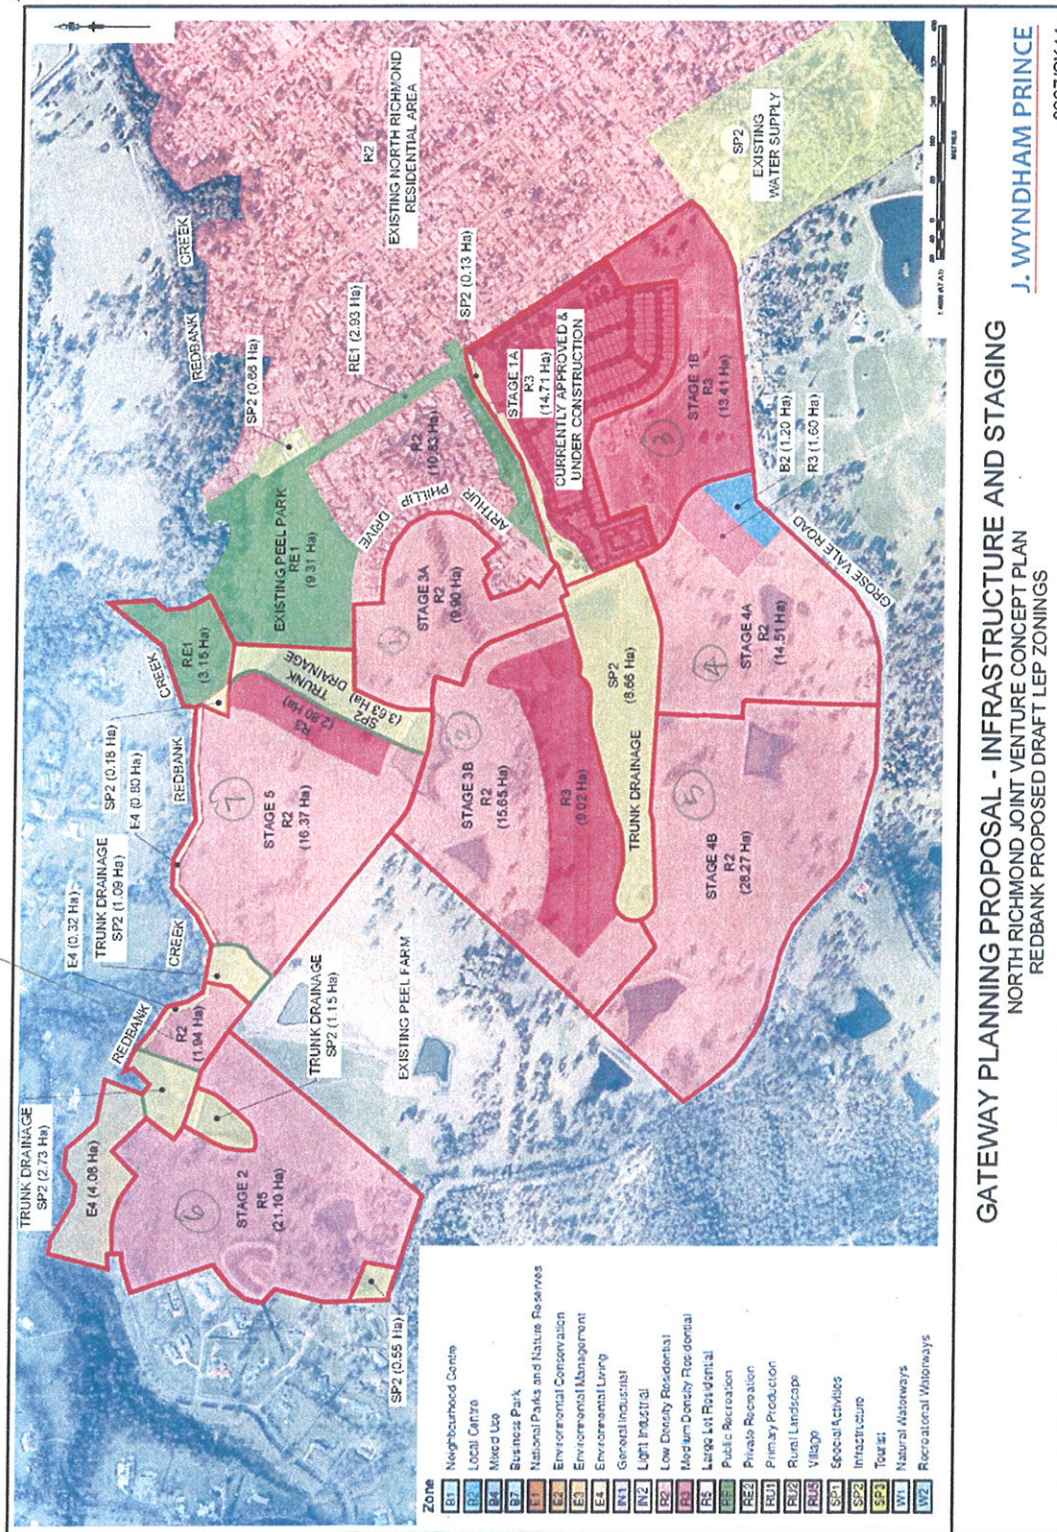

GATEWAY PLANNING PROPOSAL - INFRASTRUCTURE AND STAGING
NORTH RICHMOND JOINT VENTURE CONCEPT PLAN
REDBANK PROPOSED DRAFT LEP ZONINGS

J. WYNDHAM PRINCE

8607/ISK44

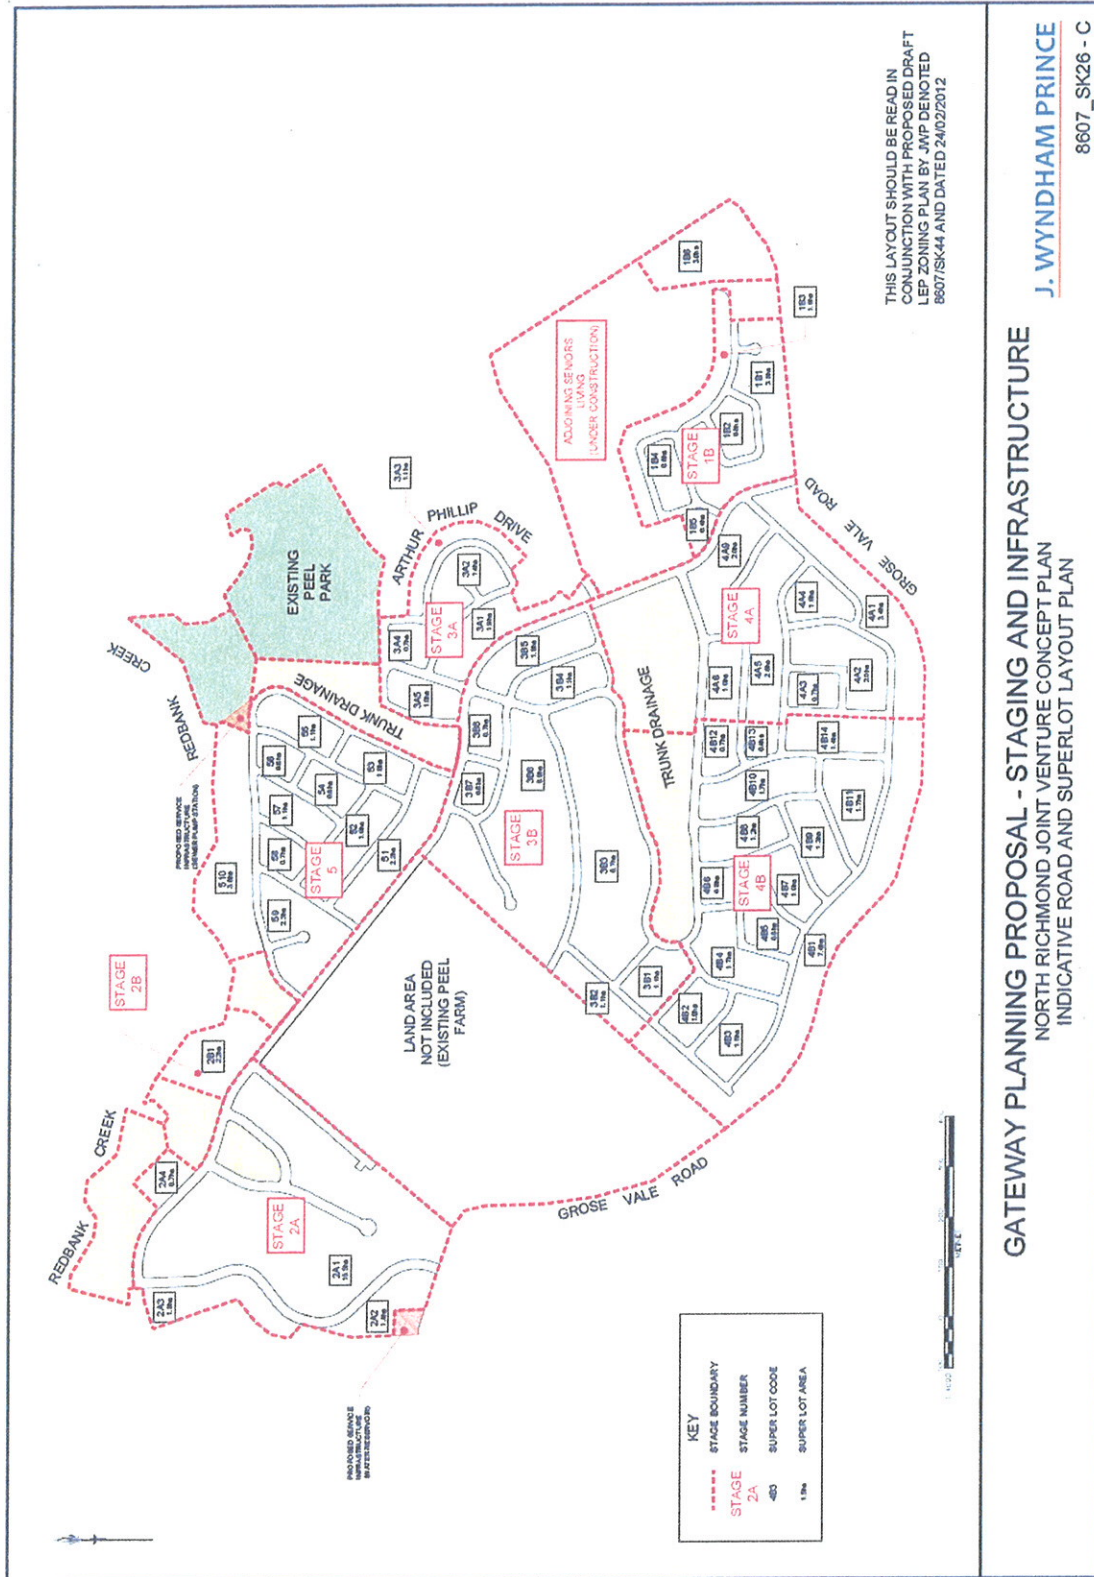

GATEWAY PLANNING PROPOSAL - STAGING AND INFRASTRUCTURE
NORTH RICHMOND JOINT VENTURE CONCEPT PLAN
INDICATIVE ROAD AND SUPERLOT LAYOUT PLAN


J. WYNNDHAM PRINCE

8607_SK26 - C

ORDINARY MEETING

Meeting Date: 8 May 2012

STAGE 3A

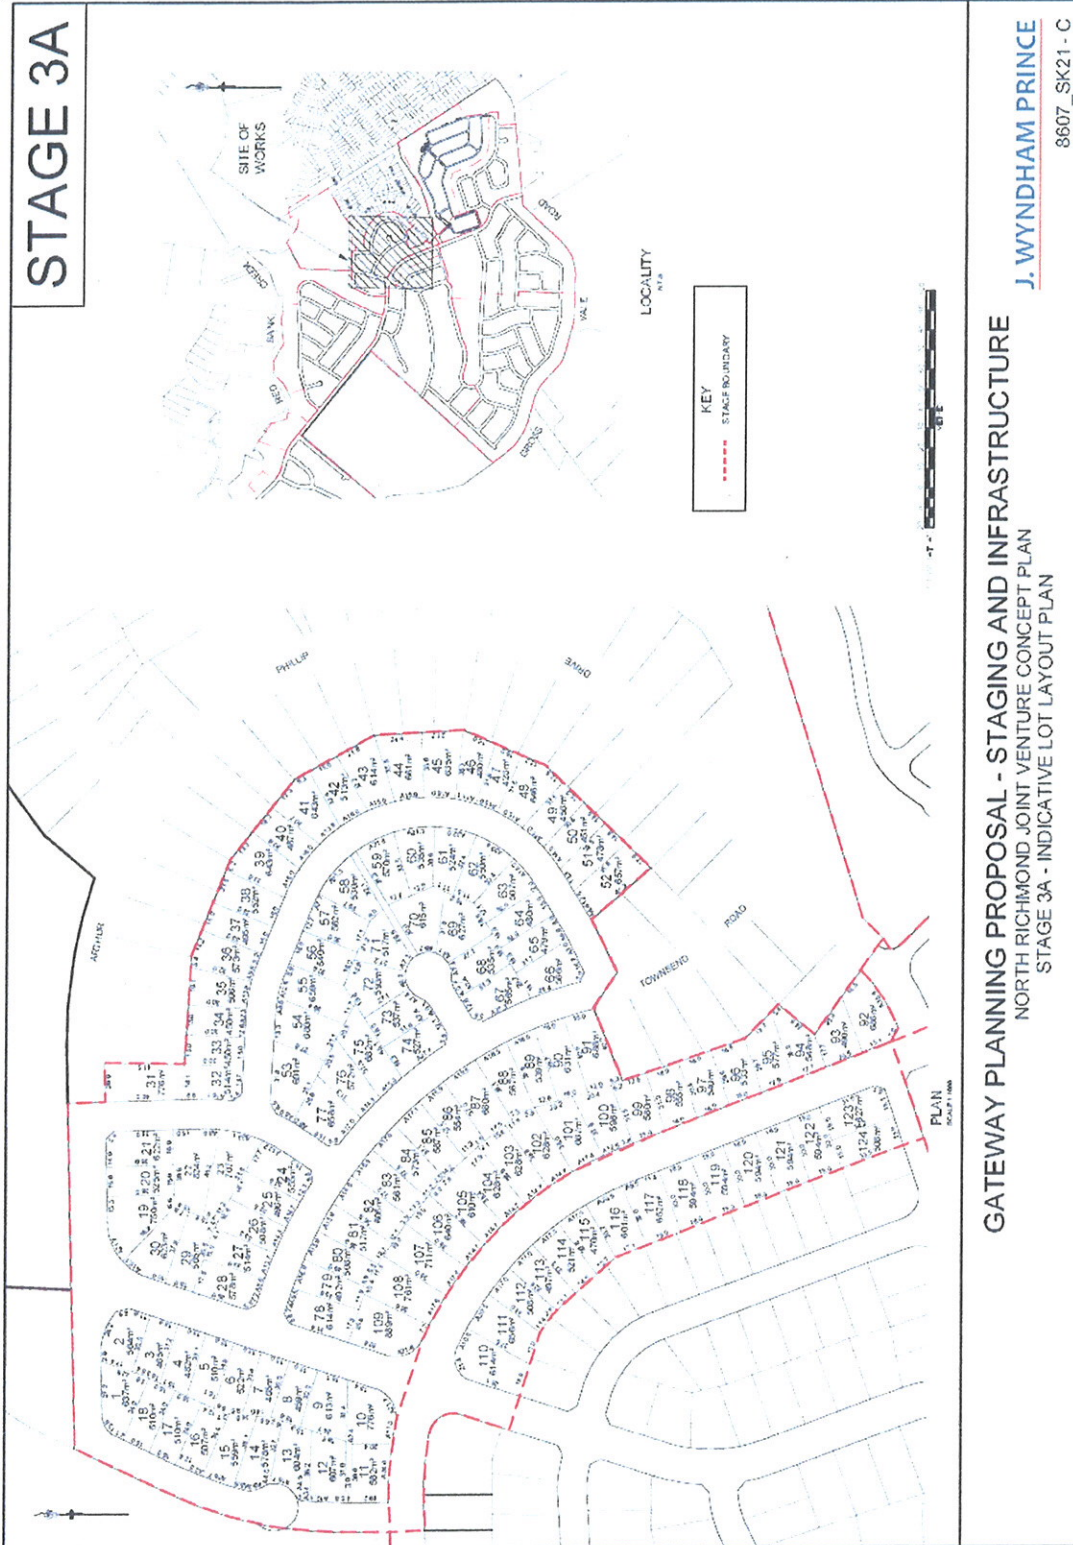

GATEWAY PLANNING PROPOSAL - STAGING AND INFRASTRUCTURE
NORTH RICHMOND JOINT VENTURE CONCEPT PLAN
STAGE 3A - INDICATIVE LOT LAYOUT PLAN

J. WYNNDHAM PRINCE
8607_SK21 - C