



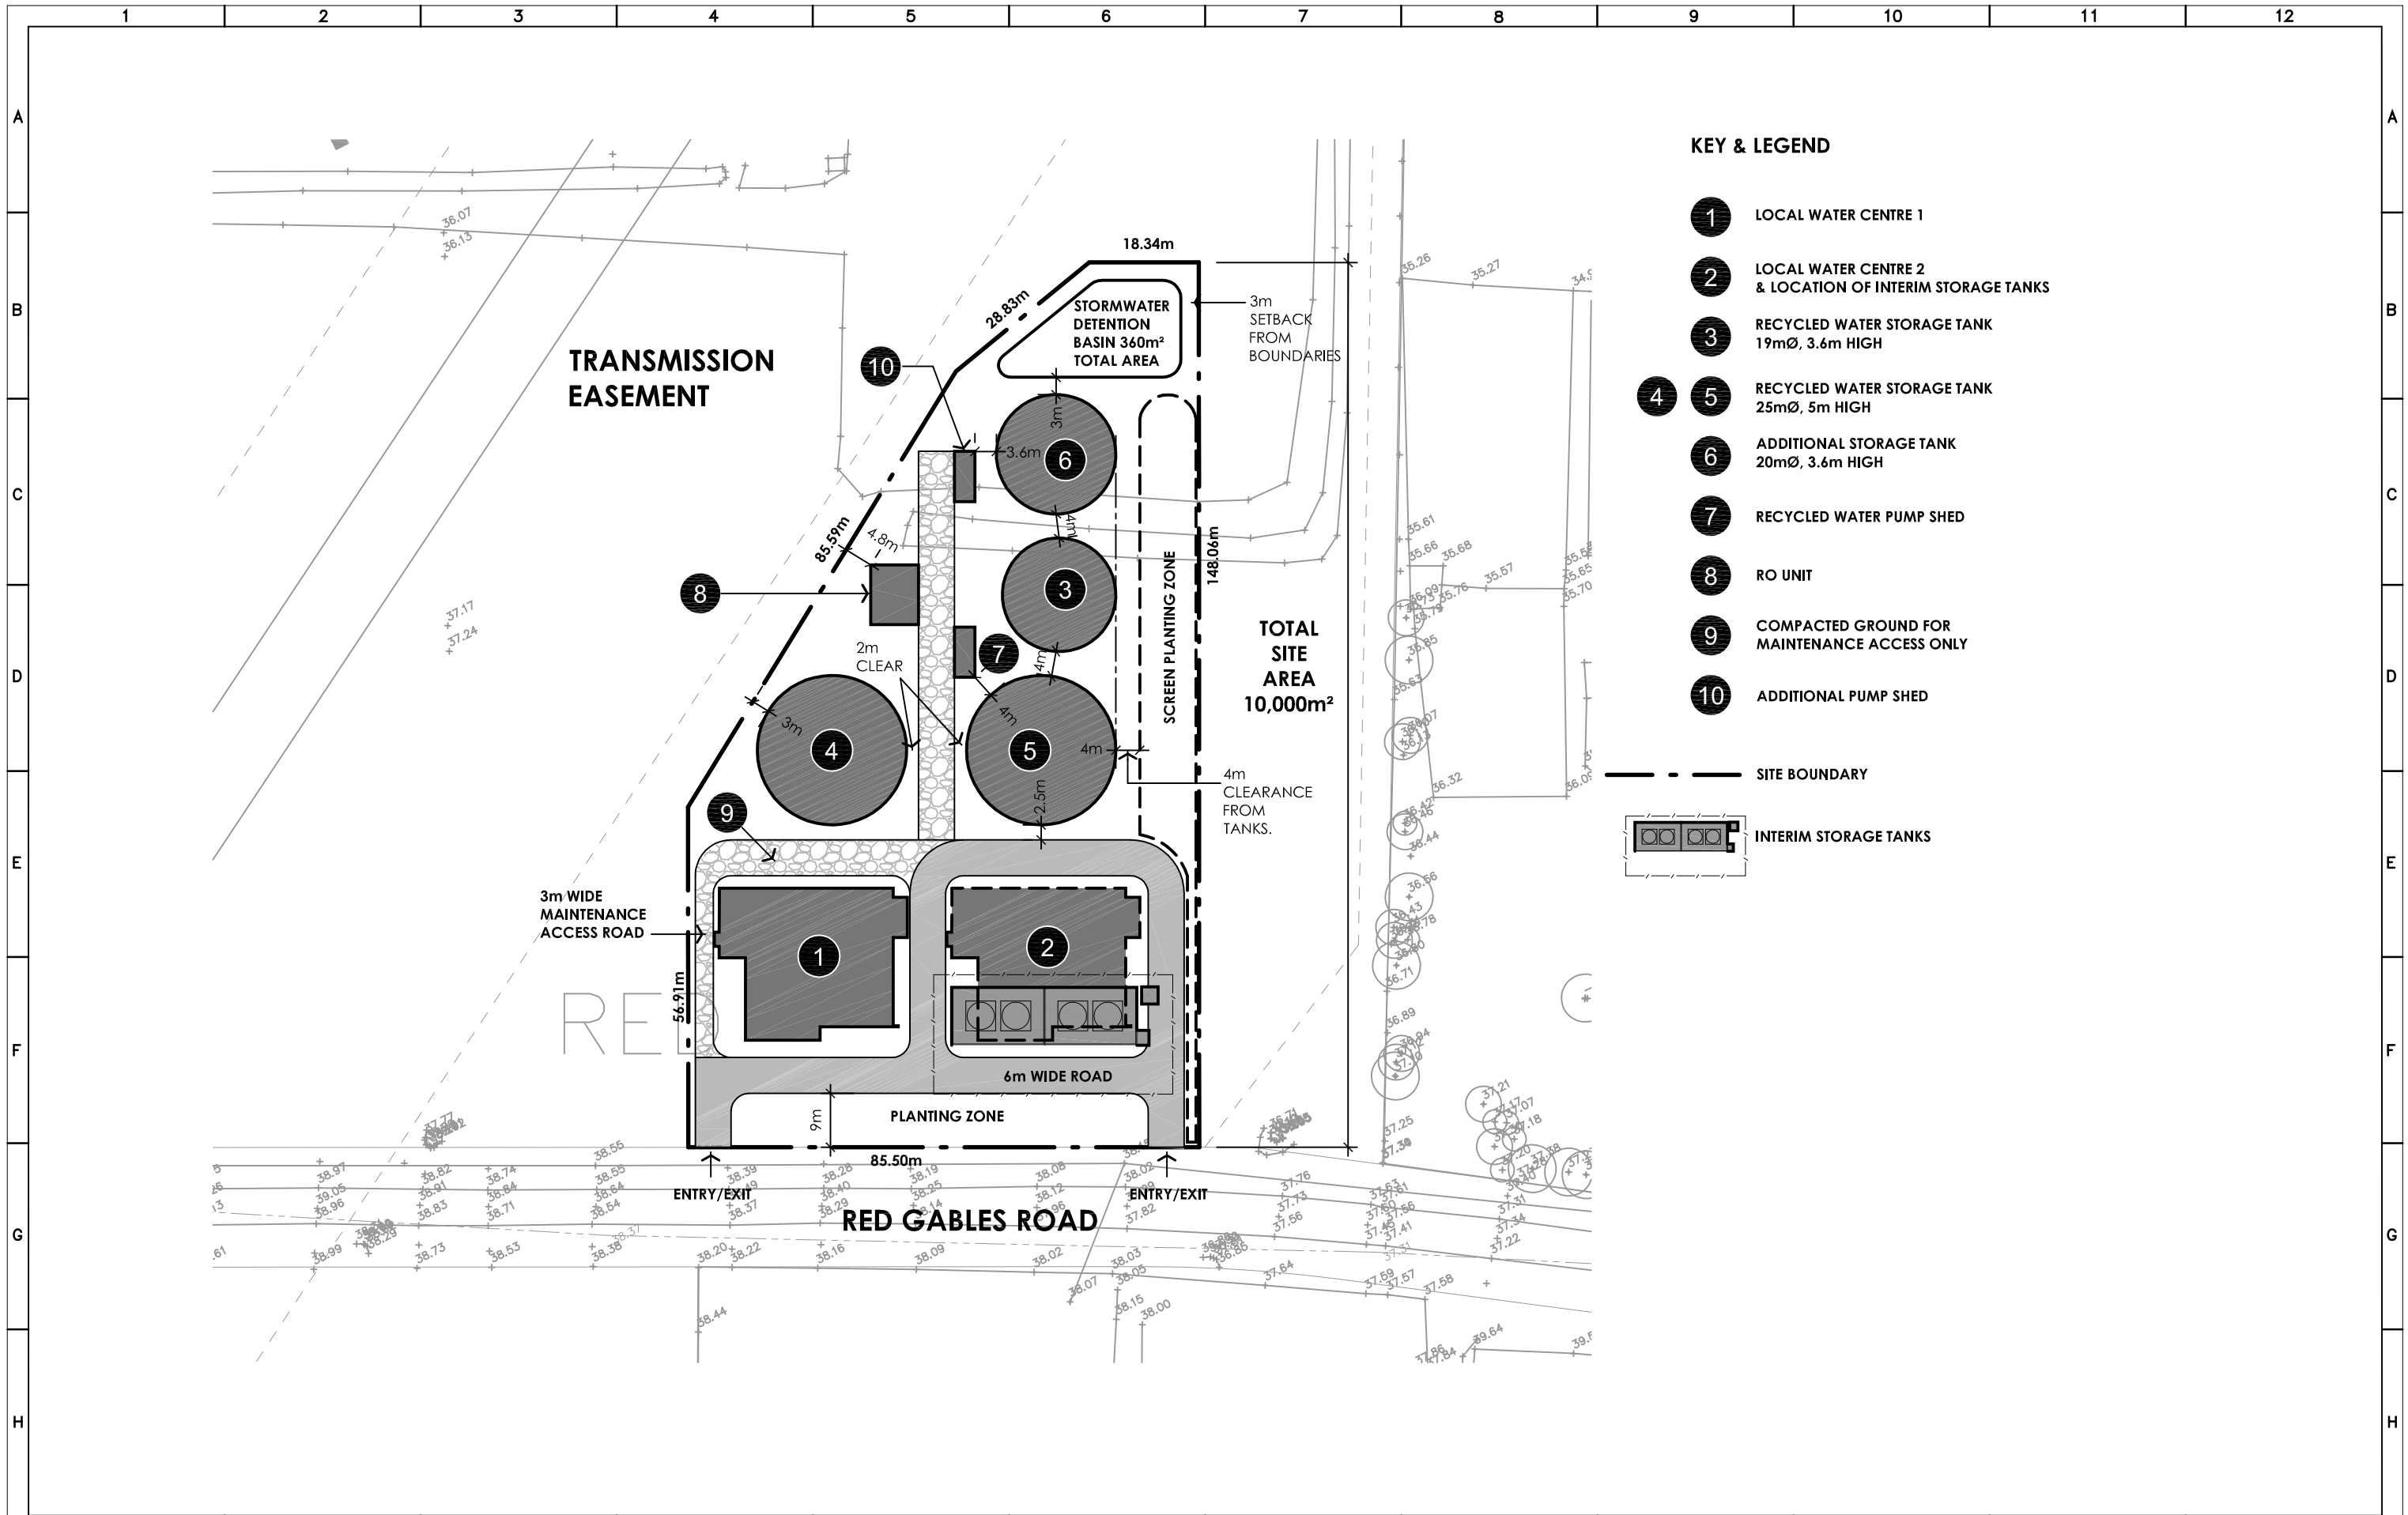


1		2		3		4		5		6		7		8		9		10		11		12	
 PERMEATE PARTNERS E: info@permeate.com.au P : 1300 799 155 F : 1300 799 005				COPYRIGHT This document is and shall remain the property of Permeate Partners Pty Ltd. The document may only be used for the purpose for which it was commissioned in accordance with the terms of engagement for the commission. Unauthorised use of this document in any form is strictly prohibited. ©												CLIENT flow systems		NAME: BOX HILL NORTH		TITLE: SITE PLAN			
																		PROJECT: LOCAL WATER CENTRE		SCALE: PERMEATE PROJECT # C14121 PERMEATE DRAWING # C14121-100			
																		Design Date Drafting Date		SHEET A3 CLIENT PROJECT # TBA CLIENT DRAWING # TBA			

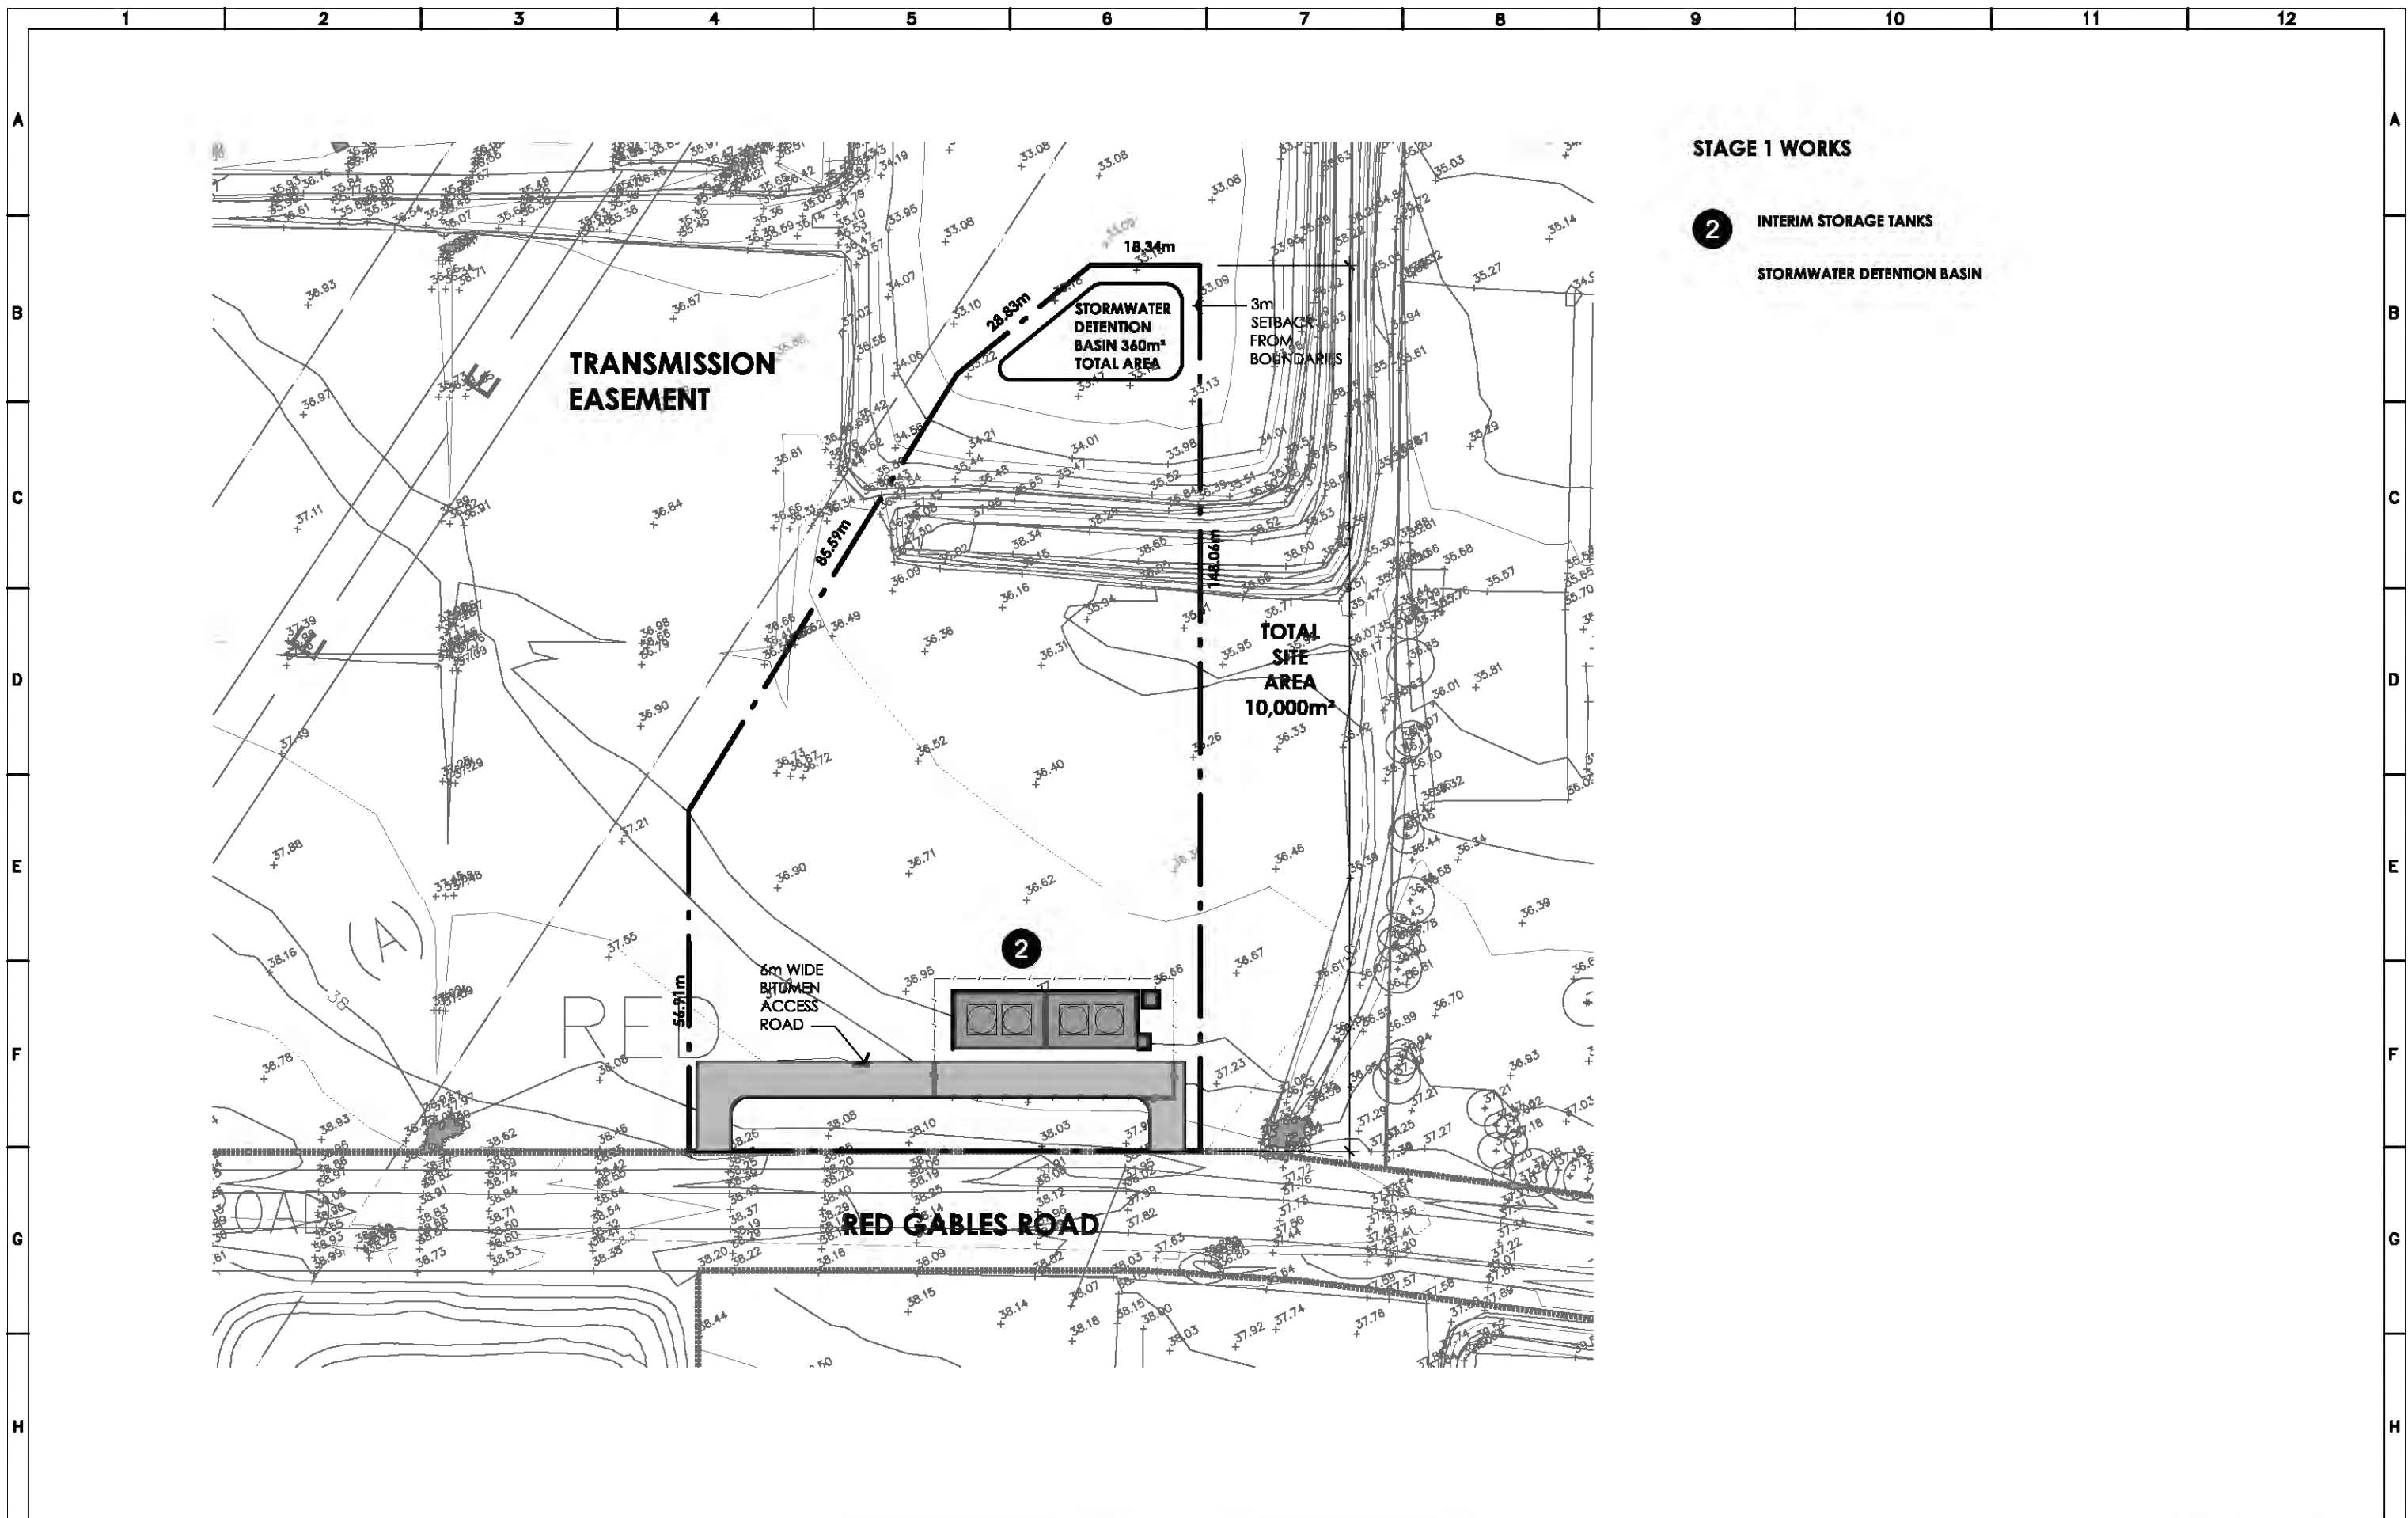

STAGE 1 WORKS

- 2 INTERIM STORAGE TANKS
- STORMWATER DETENTION BASIN

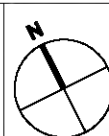

COPYRIGHT

This document is and shall remain the property of Permeate Partners Pty Ltd. This document may only be used for the purpose for which it was commissioned in accordance with the terms of engagement for the commission. Unauthorised use of this document in any form is strictly prohibited. ©




NOT FOR CONSTRUCTION					
NO.	DATE	DRAFTER	DESIGN	MGMT	DESCRIPTION
2	17.03.15	VC	AC	**	ISSUED FOR REVIEW
1	23.12.14	GO	AC	**	ISSUED FOR REVIEW

CLIENT

flow systems


NAME: BOX HILL NORTH		TITLE: STAGE 1 PLAN	
PROJECT: LOCAL WATER CENTRE		SCALE: PERMEATE PROJECT # C14121	
Design	Date	Drafting	Date
AJC	18-Mar-15	MDP	18-Mar-15
SHEET A3		CLIENT PROJECT # TBA	
PERMEATE DRAWING # C14121-111		CLIENT DRAWING # TBA	

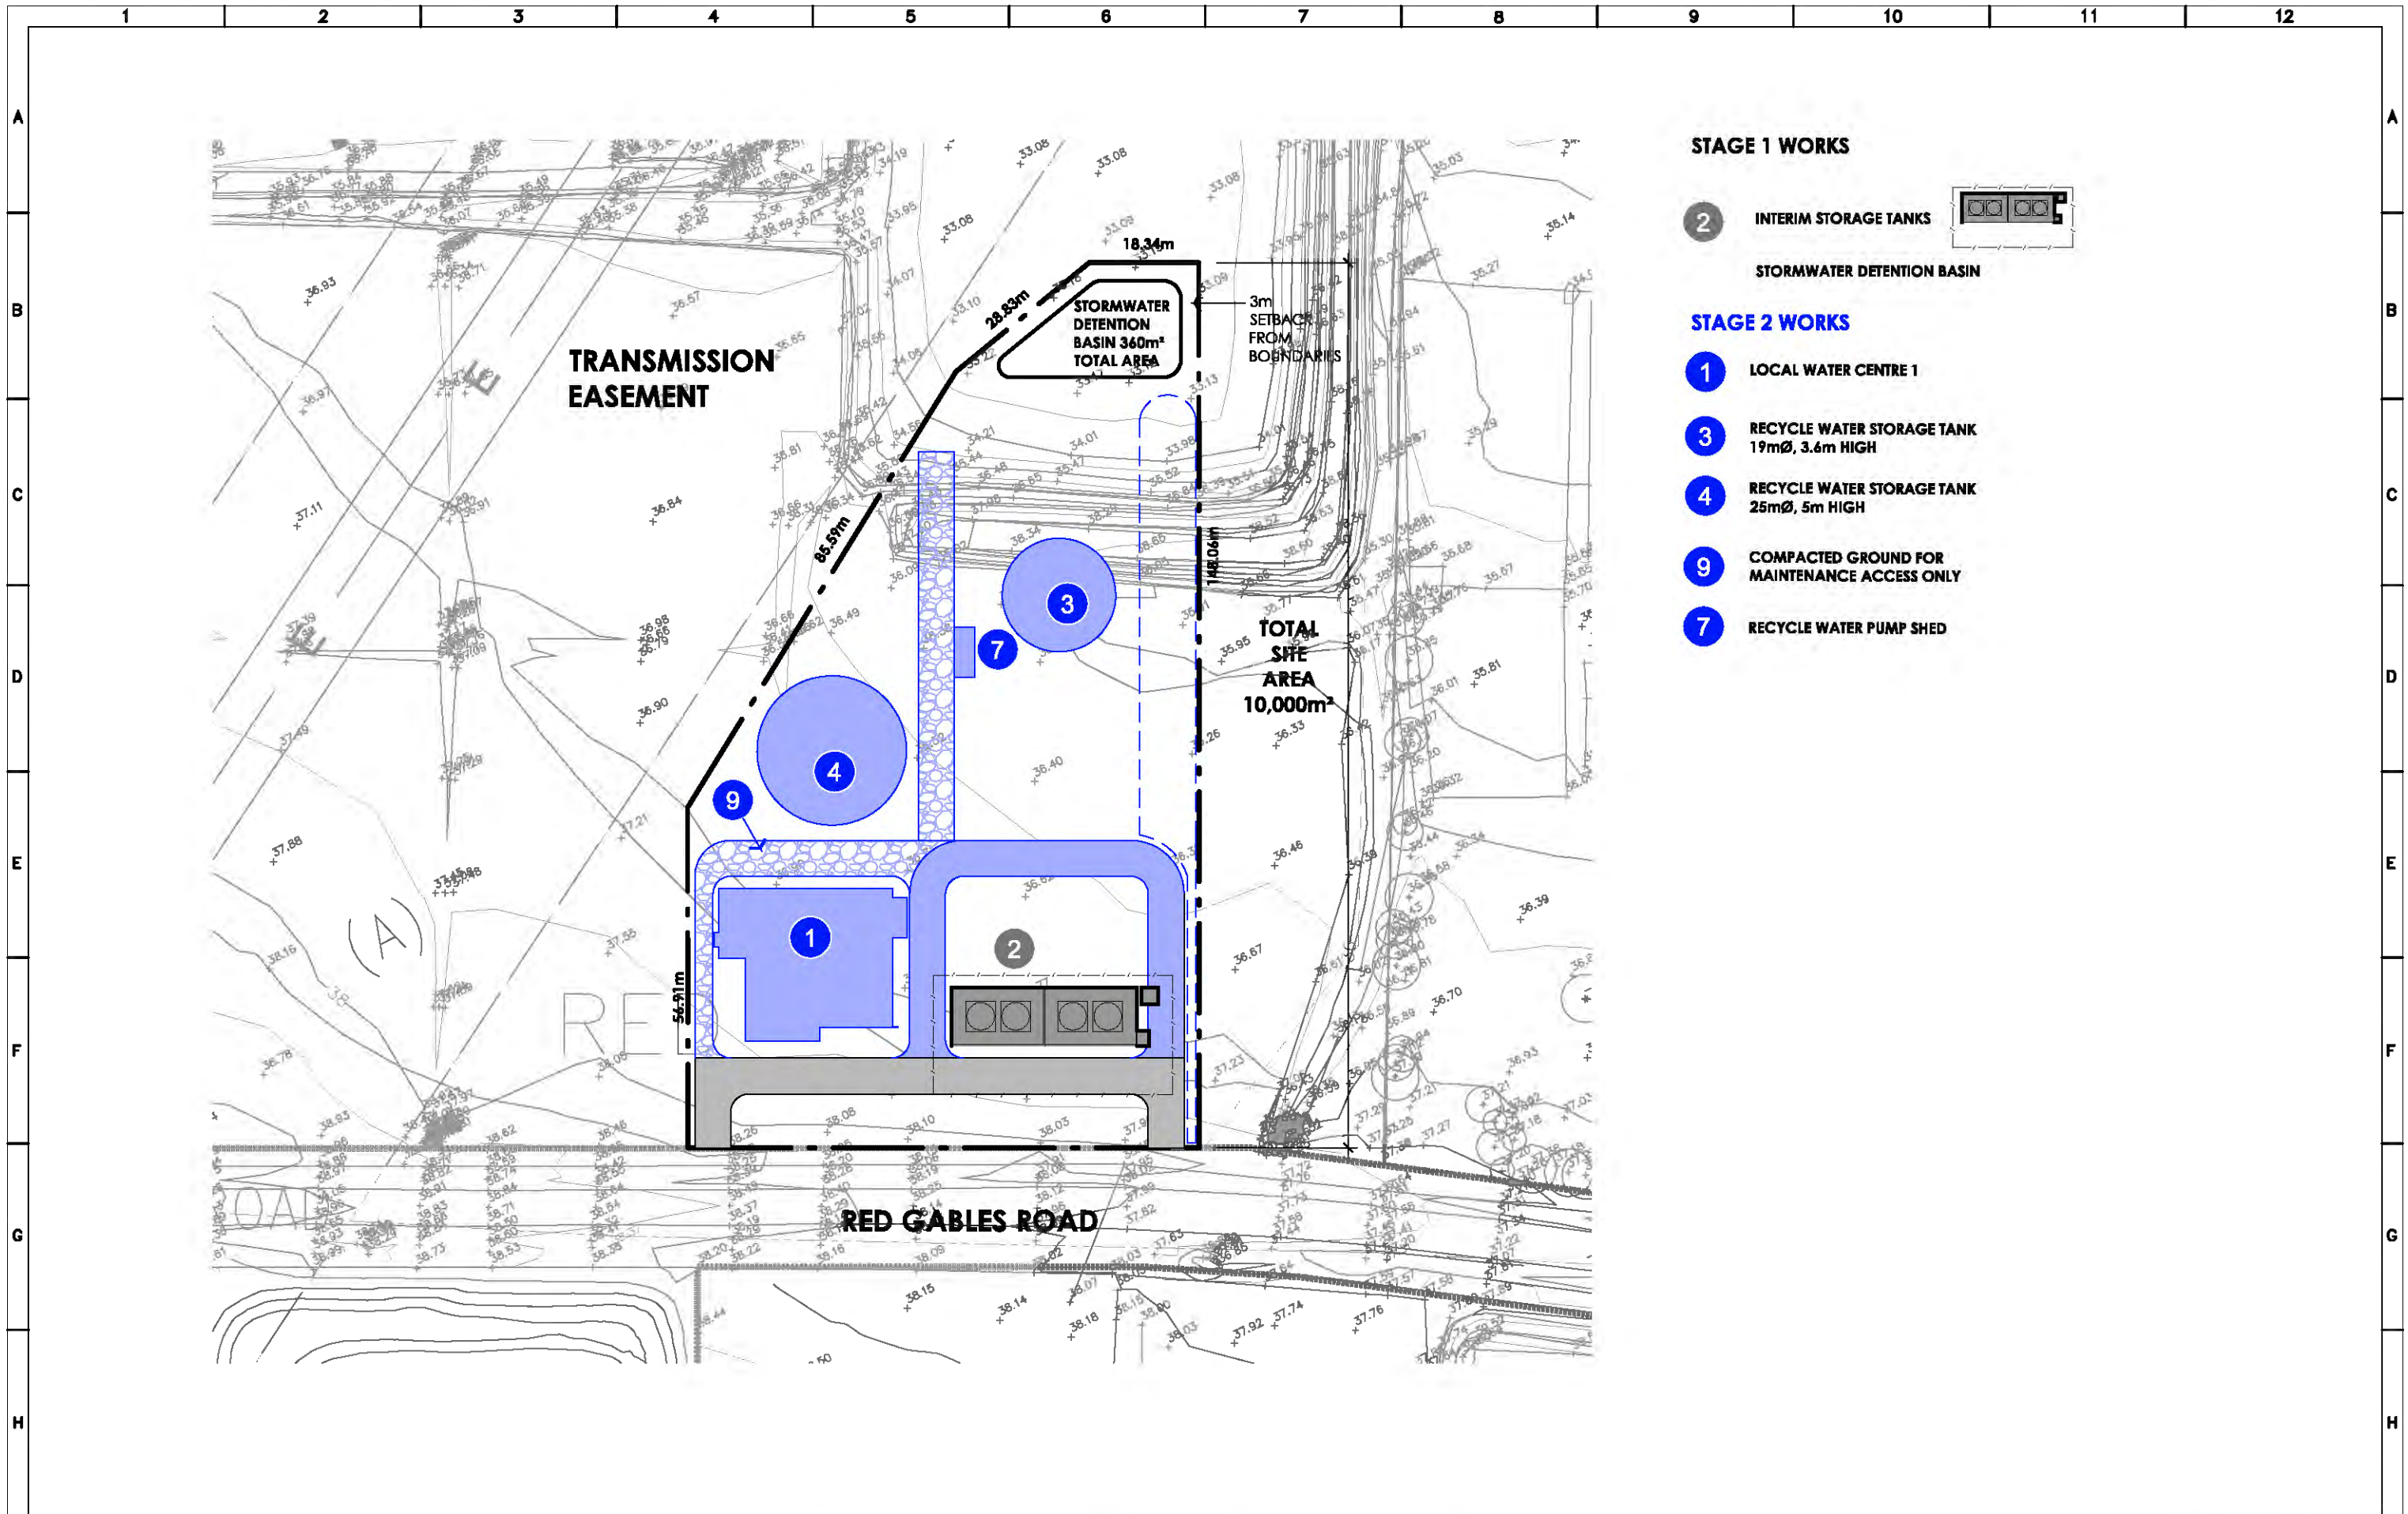

STAGE 1 WORKS

2

INTERIM STORAGE TANKS

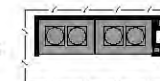

STORMWATER DETENTION BASIN

STAGE 2 WORKS

1

LOCAL WATER CENTRE 1

3

RECYCLE WATER STORAGE TANK
19mØ, 3.6m HIGH

4


RECYCLE WATER STORAGE TANK
25mØ, 5m HIGH

9

COMPACTED GROUND FOR
MAINTENANCE ACCESS ONLY

7

RECYCLE WATER PUMP SHED

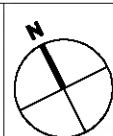

COPYRIGHT

This document is and shall remain the property of Permeate Partners Pty Ltd. This document may only be used for the purpose for which it was commissioned in accordance with the terms of engagement for the commission. Unauthorized use of this document in any form is strictly prohibited. ©

1:1 SHEET PRINT SCALE
15 10 20 50


NOT FOR CONSTRUCTION

NO.	DATE	DRAFTER	DESIGN	MGMT	DESCRIPTION
2	17.03.15	VC	AC	**	ISSUED FOR REVIEW
1	23.12.14	GO	AC	**	ISSUED FOR REVIEW

CLIENT


flow systems

NAME:	BOX HILL NORTH	TITLE:	STAGE 2 PLAN	
PROJECT:	LOCAL WATER CENTRE	SCALE:	PERMEATE PROJECT # C14121	PERMEATE DRAWING # C14121-112
Design	Date	Drafting	Date	SHEET A3
AJC	18-Mar-15	MDP	18-Mar-15	CLIENT PROJECT # TBA
				CLIENT DRAWING # TBA

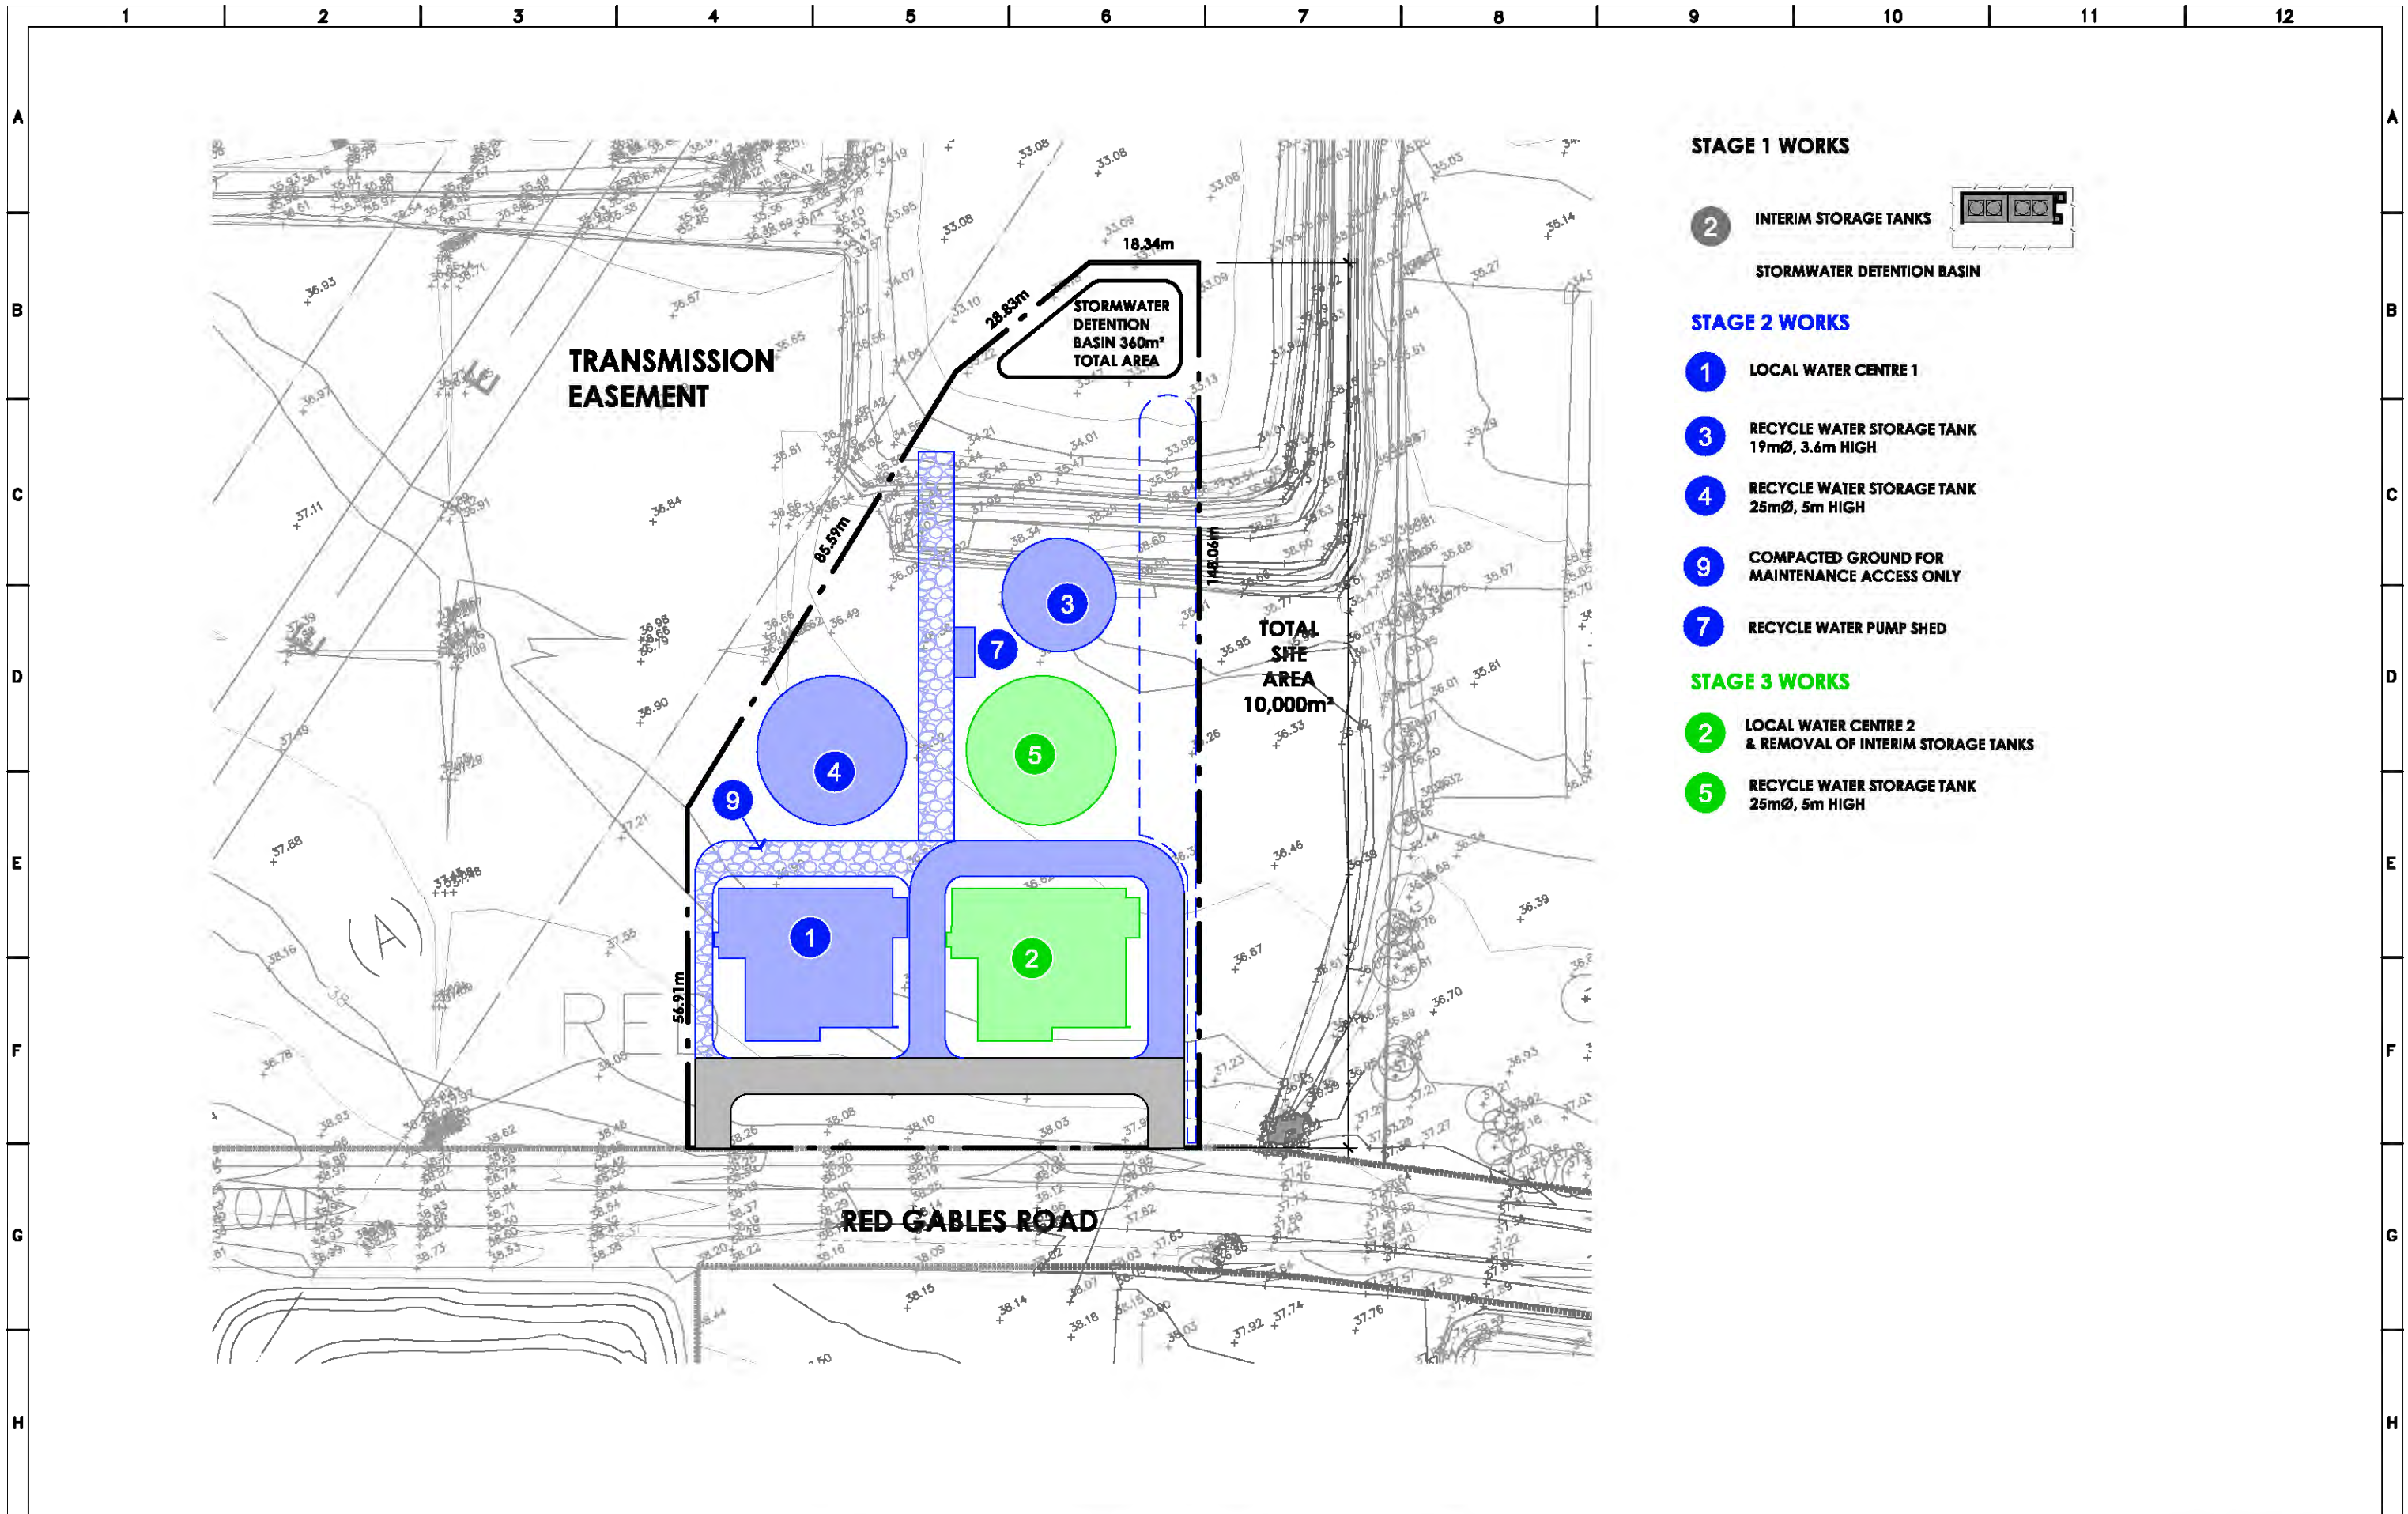

STAGE 1 WORKS

2 INTERIM STORAGE TANKS

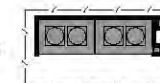

STORMWATER DETENTION BASIN

STAGE 2 WORKS

1 LOCAL WATER CENTRE 1

3 RECYCLE WATER STORAGE TANK
19mØ, 3.6m HIGH

4 RECYCLE WATER STORAGE TANK
25mØ, 5m HIGH


9 COMPACTED GROUND FOR
MAINTENANCE ACCESS ONLY

7 RECYCLE WATER PUMP SHED

STAGE 3 WORKS

2 LOCAL WATER CENTRE 2
& REMOVAL OF INTERIM STORAGE TANKS

5 RECYCLE WATER STORAGE TANK
25mØ, 5m HIGH

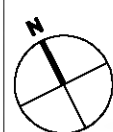

COPYRIGHT

This document is and shall remain the property of Permeate Partners Pty Ltd. This document may only be used for the purpose for which it was commissioned in accordance with the terms of engagement for the commission. Unauthorized use of this document in any form is strictly prohibited. ©

1:1 SHEET PRINT SCALE
10 20 50


NOT FOR CONSTRUCTION

NO.	DATE	DRAFTER	DESIGN	MGMT	DESCRIPTION
2	17.03.15	VC	AC	**	ISSUED FOR REVIEW
1	23.12.14	GO	AC	**	ISSUED FOR REVIEW

CLIENT


flow systems

NAME:	BOX HILL NORTH	TITLE:	STAGE 3 PLAN	
PROJECT:	LOCAL WATER CENTRE	SCALE:	PERMEATE PROJECT # C14121	PERMEATE DRAWING # C14121-113
Design	Date	Drafting	Date	SHEET A3
AJC	18-Mar-15	MDP	18-Mar-15	CLIENT PROJECT # TBA
				CLIENT DRAWING # TBA

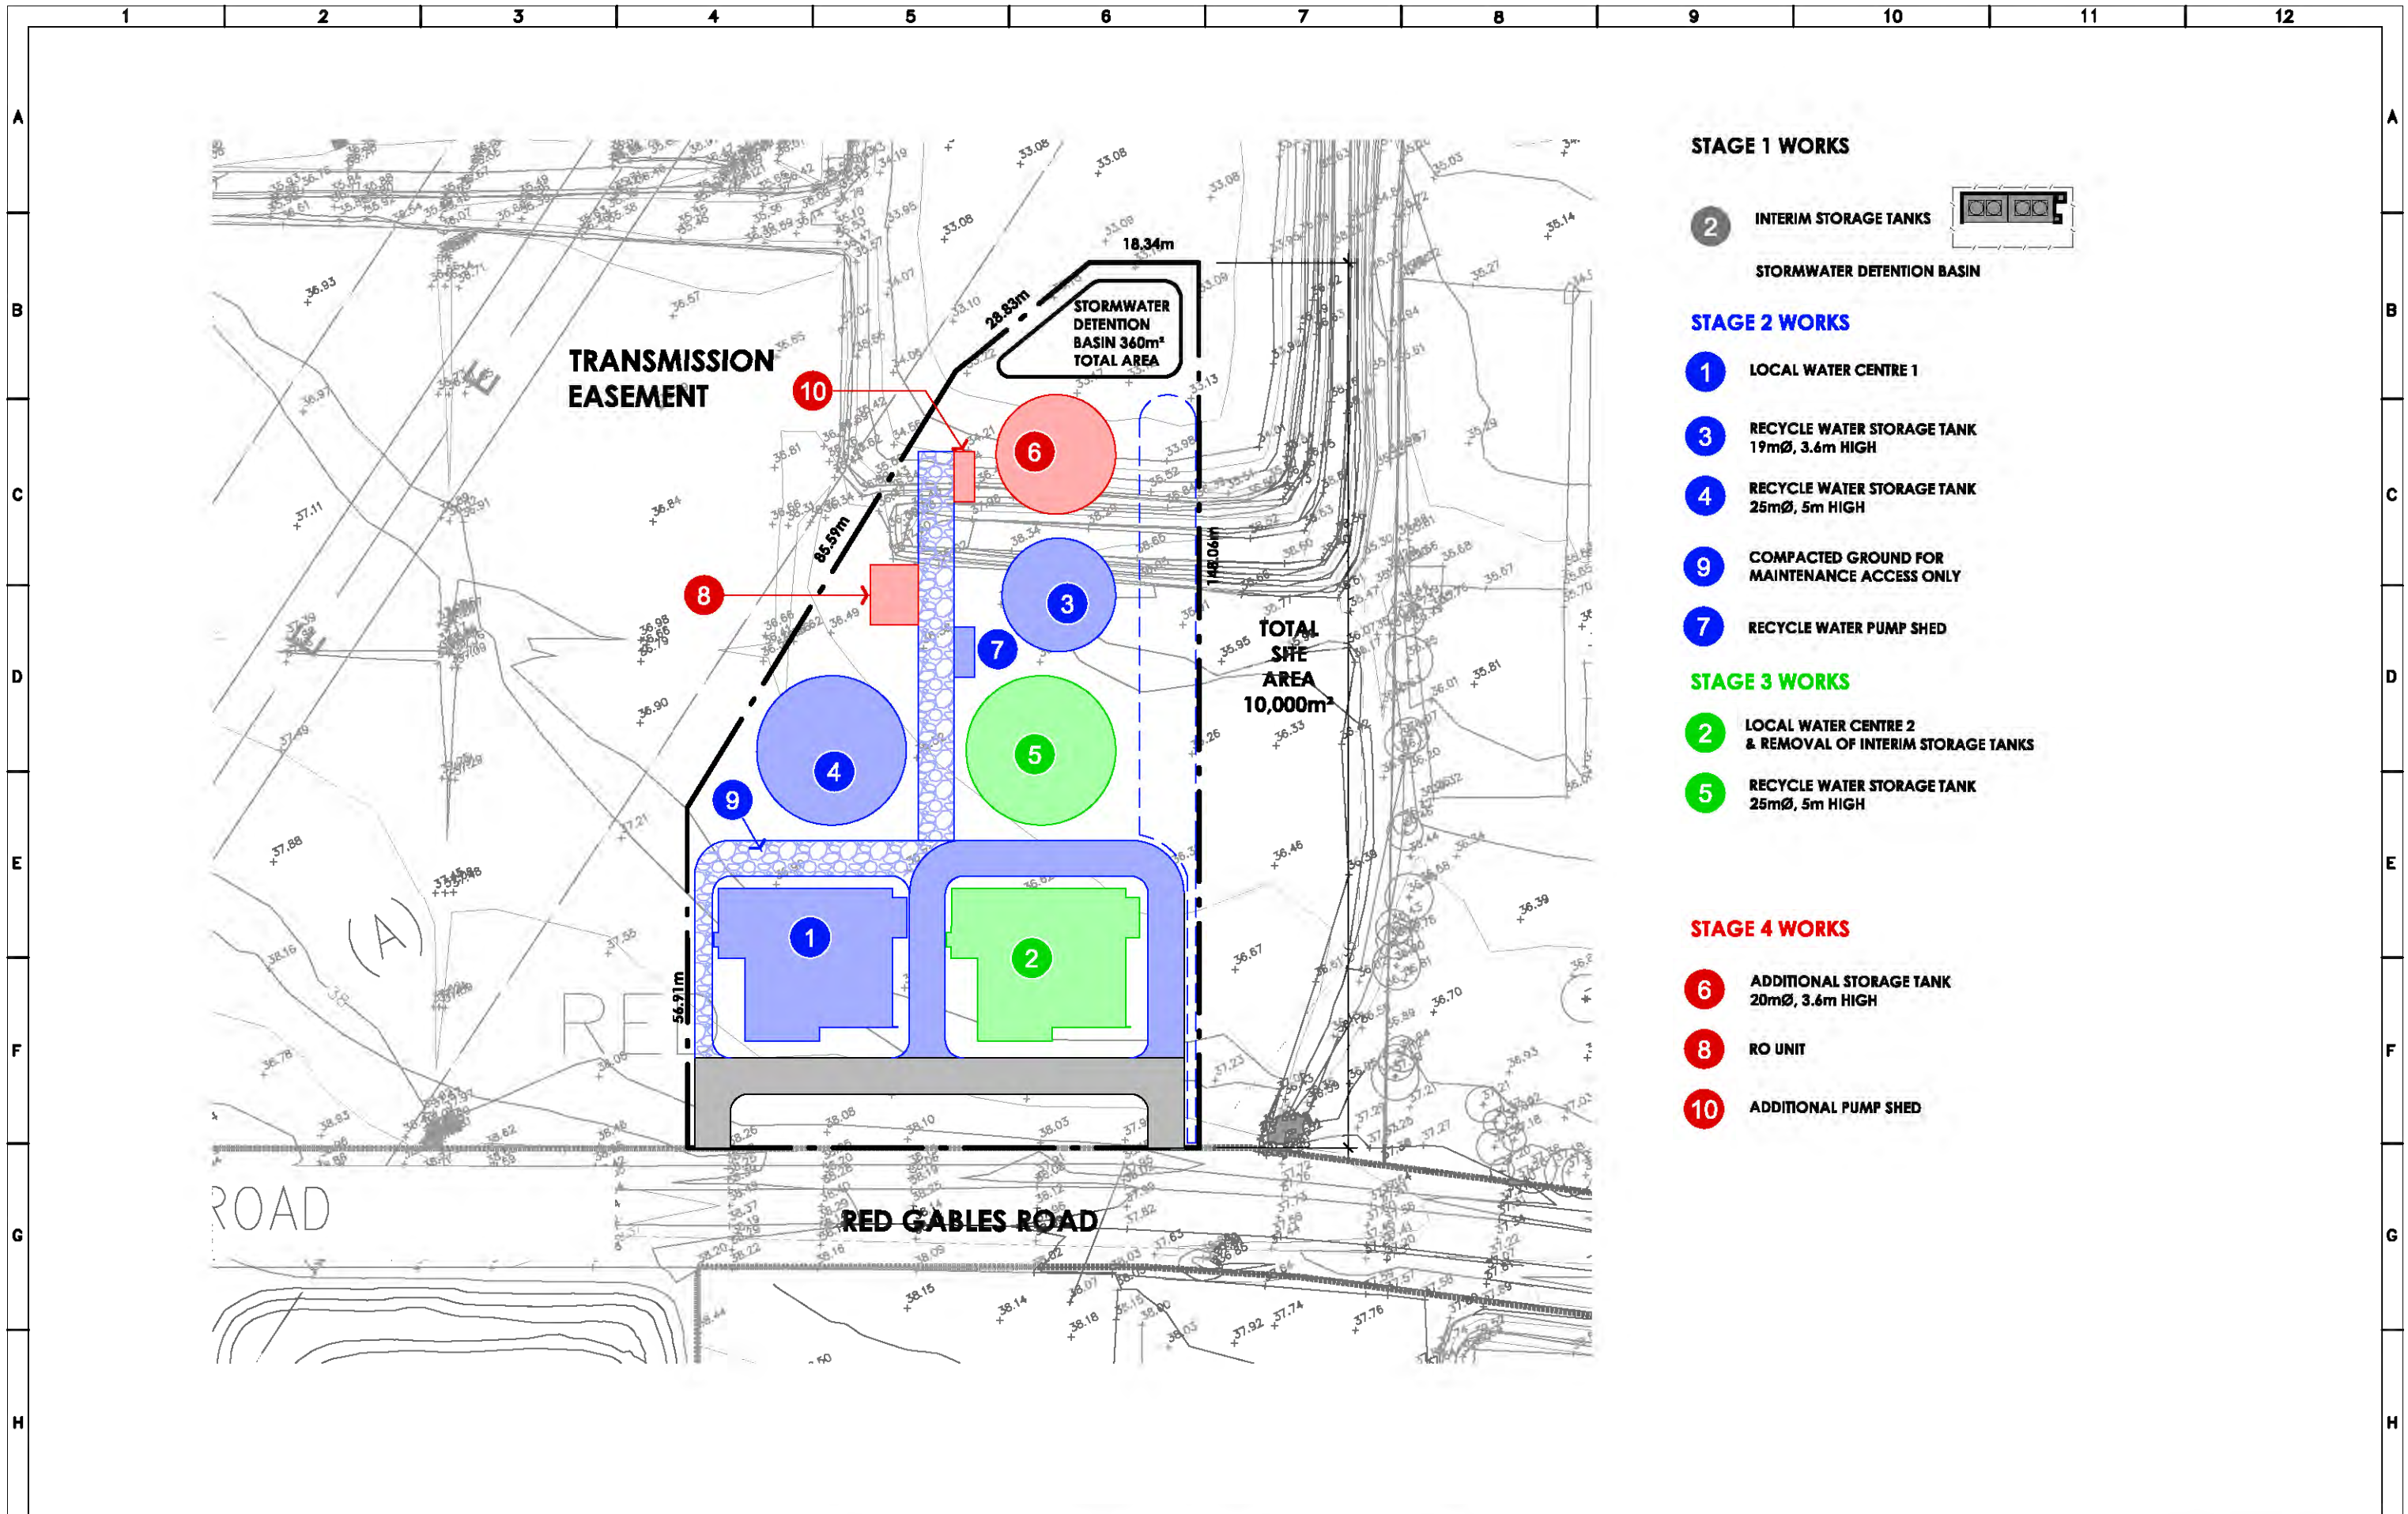

STAGE 1 WORKS

- 2 INTERIM STORAGE TANKS

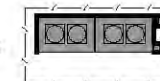

STORMWATER DETENTION BASIN

STAGE 2 WORKS

- 1 LOCAL WATER CENTRE 1
- 3 RECYCLE WATER STORAGE TANK
19mØ, 3.6m HIGH
- 4 RECYCLE WATER STORAGE TANK
25mØ, 5m HIGH
- 9 COMPACTED GROUND FOR
MAINTENANCE ACCESS ONLY
- 7 RECYCLE WATER PUMP SHED

STAGE 3 WORKS

- 2 LOCAL WATER CENTRE 2
& REMOVAL OF INTERIM STORAGE TANKS
- 5 RECYCLE WATER STORAGE TANK
25mØ, 5m HIGH


STAGE 4 WORKS

- 6 ADDITIONAL STORAGE TANK
20mØ, 3.6m HIGH
- 8 RO UNIT
- 10 ADDITIONAL PUMP SHED



E: info@permeate.com.au
P: 1300 799 166
F: 1300 799 006

W: www.permeate.com.au

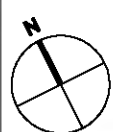

COPYRIGHT

This document is and shall remain the property of Permeate Partners Pty Ltd. This document may only be used for the purpose for which it was commissioned in accordance with the terms of engagement for the commission. Unauthorized use of this document in any form is strictly prohibited. ©

1:1 SHEET PRINT SCALE
10 20 50

NOT FOR CONSTRUCTION

NO.	DATE	DRAFTER	DESIGN	MGMT	DESCRIPTION
2	17.03.15	VC	AC	**	ISSUED FOR REVIEW
1	23.12.14	GO	AC	**	ISSUED FOR REVIEW

CLIENT

flow systems

NAME:	BOX HILL NORTH	TITLE:	STAGE 4 PLAN	
PROJECT:	LOCAL WATER CENTRE	SCALE:	PERMEATE PROJECT # C14121	PERMEATE DRAWING # C14121-114
Design	Date	Drafting	Date	SHEET
AJC	18-Mar-15	MDP	18-Mar-15	A3
CLIENT PROJECT # TBA		CLIENT DRAWING # TBA		



PERSPECTIVE 1 - PROPOSED
NOT TO SCALE



E: info@permeate.com.au W: www.permeate.com.au
P: 1300 799 166
F: 1300 799 005

COPYRIGHT

This document is and shall remain the property of Permeate Partners Pty Ltd. This document may only be used for the purpose for which it was commissioned in accordance with the terms of engagement for the commission. Unauthorized use of this document in any form is strictly prohibited. ©

1:1 SHEET PRINT SCALE
10 20 50

NOT FOR CONSTRUCTION

NO.	DATE	DRAFTER	DESIGN	MGMT	DESCRIPTION
3	24.03.15	VC	AC	**	ISSUED FOR COMMENT
2	19.12.14	VC	AC	**	ISSUED FOR COMMENT
1	18.12.14	VC	AC	**	ISSUED FOR COMMENT

CLIENT

flow systems

NAME:	BOX HILL NORTH		
PROJECT:	LOCAL WATER CENTRE		
Design	Date	Drafting	Date
AJC	24-Mar-15	MDP	24-Mar-15

TITLE:	PERSPECTIVE 1
SCALE	
SHEET	A3

PERMEATE PROJECT #	C14121
CLIENT PROJECT #	TBA

PERMEATE DRAWING #	C14121-501
CLIENT DRAWING #	TBA



PERSPECTIVE 2 - PROPOSED
NOT TO SCALE



E: info@permeate.com.au
P: 1300 799 166
F: 1300 799 005

W: www.permeate.com.au

COPYRIGHT
This document is and shall remain the property of Permeate Partners Pty Ltd. This document may only be used for the purpose for which it was commissioned in accordance with the terms of engagement for the commission. Unauthorized use of this document in any form is strictly prohibited. ©

10
15 20 50

1:1 SHEET PRINT SCALE

NOT FOR CONSTRUCTION					
NO.	DATE	DRAFTER	DESIGN	MGMT	DESCRIPTION
3	24.03.15	VC	AC	**	ISSUED FOR COMMENT
2	19.12.14	VC	AC	**	ISSUED FOR COMMENT
1	18.12.14	VC	AC	**	ISSUED FOR COMMENT

CLIENT

flow systems

NAME:	BOX HILL NORTH				TITLE:	PERSPECTIVE 2			
PROJECT:	LOCAL WATER CENTRE				SCALE:	PERMEATE PROJECT # C14121		PERMEATE DRAWING # C14121-502	
Design	Date	Drafting	Date	SHEET	CLIENT PROJECT #	CLIENT DRAWING #			
AJC	24-Mar-15	MDP	24-Mar-15	A3	TBA	TBA			



 **PERSPECTIVE 3 - PROPOSED**
NOT TO SCALE



E: info@permeate.com.au W: www.permeate.com.au
P: 1300 799 166
F: 1300 799 005

COPYRIGHT
This document is and shall remain the property of Permeate Partners Pty Ltd. The document may only be used for the purpose for which it was commissioned in accordance with the terms of engagement for the commission. Unauthorized use of this document in any form is strictly prohibited. ©

10

15

20

1:1 SHEET PRINT SCALE

50

NOT FOR CONSTRUCTION					
NO.	DATE	DRAFTER	DESIGN	MGMT	DESCRIPTION
3	24.03.15	VC	AC	**	ISSUED FOR COMMENT
2	19.12.14	VC	AC	**	ISSUED FOR COMMENT
1	18.12.14	VC	AC	**	ISSUED FOR COMMENT

CLIENT



NAME:	BOX HILL NORTH				TITLE:	PERSPECTIVE 3			
PROJECT:	LOCAL WATER CENTRE				SCALE:	PERMEATE PROJECT # C14121		PERMEATE DRAWING # C14121-503	
Design	Date	Drafting	Date		SHEET	CLIENT PROJECT # TBA		CLIENT DRAWING # TBA	
AJC	24-Mar-15	MDP	24-Mar-15		A3				



PERSPECTIVE 4 - PROPOSED
NOT TO SCALE



E: info@permeate.com.au
P: 1300 799 166
F: 1300 799 006

W: www.permeate.com.au

COPYRIGHT
This document is and shall remain the property of Permeate Partners Pty Ltd. This document may only be used for the purpose for which it was commissioned in accordance with the terms of engagement for the commission. Unauthorized use of this document in any form is strictly prohibited. ©

10 20 50

1:1 SHEET PRINT SCALE

NOT FOR CONSTRUCTION					
NO.	DATE	DRAFTER	DESIGN	MGMT	DESCRIPTION
2	24.03.15	VC	AC	**	ISSUED FOR COMMENT
1	19.12.14	VC	AC	**	ISSUED FOR COMMENT

CLIENT

flow systems

NAME:	BOX HILL NORTH				TITLE:	PERSPECTIVE 4	
PROJECT:	LOCAL WATER CENTRE				SCALE:	PERMEATE PROJECT # C14121	PERMEATE DRAWING # C14121-504
Design	Date	Drafting	Date	SHEET	CLIENT PROJECT #	CLIENT DRAWING #	
AJC	24-Mar-15	MDP	24-Mar-15	A3	TBA	TBA	