



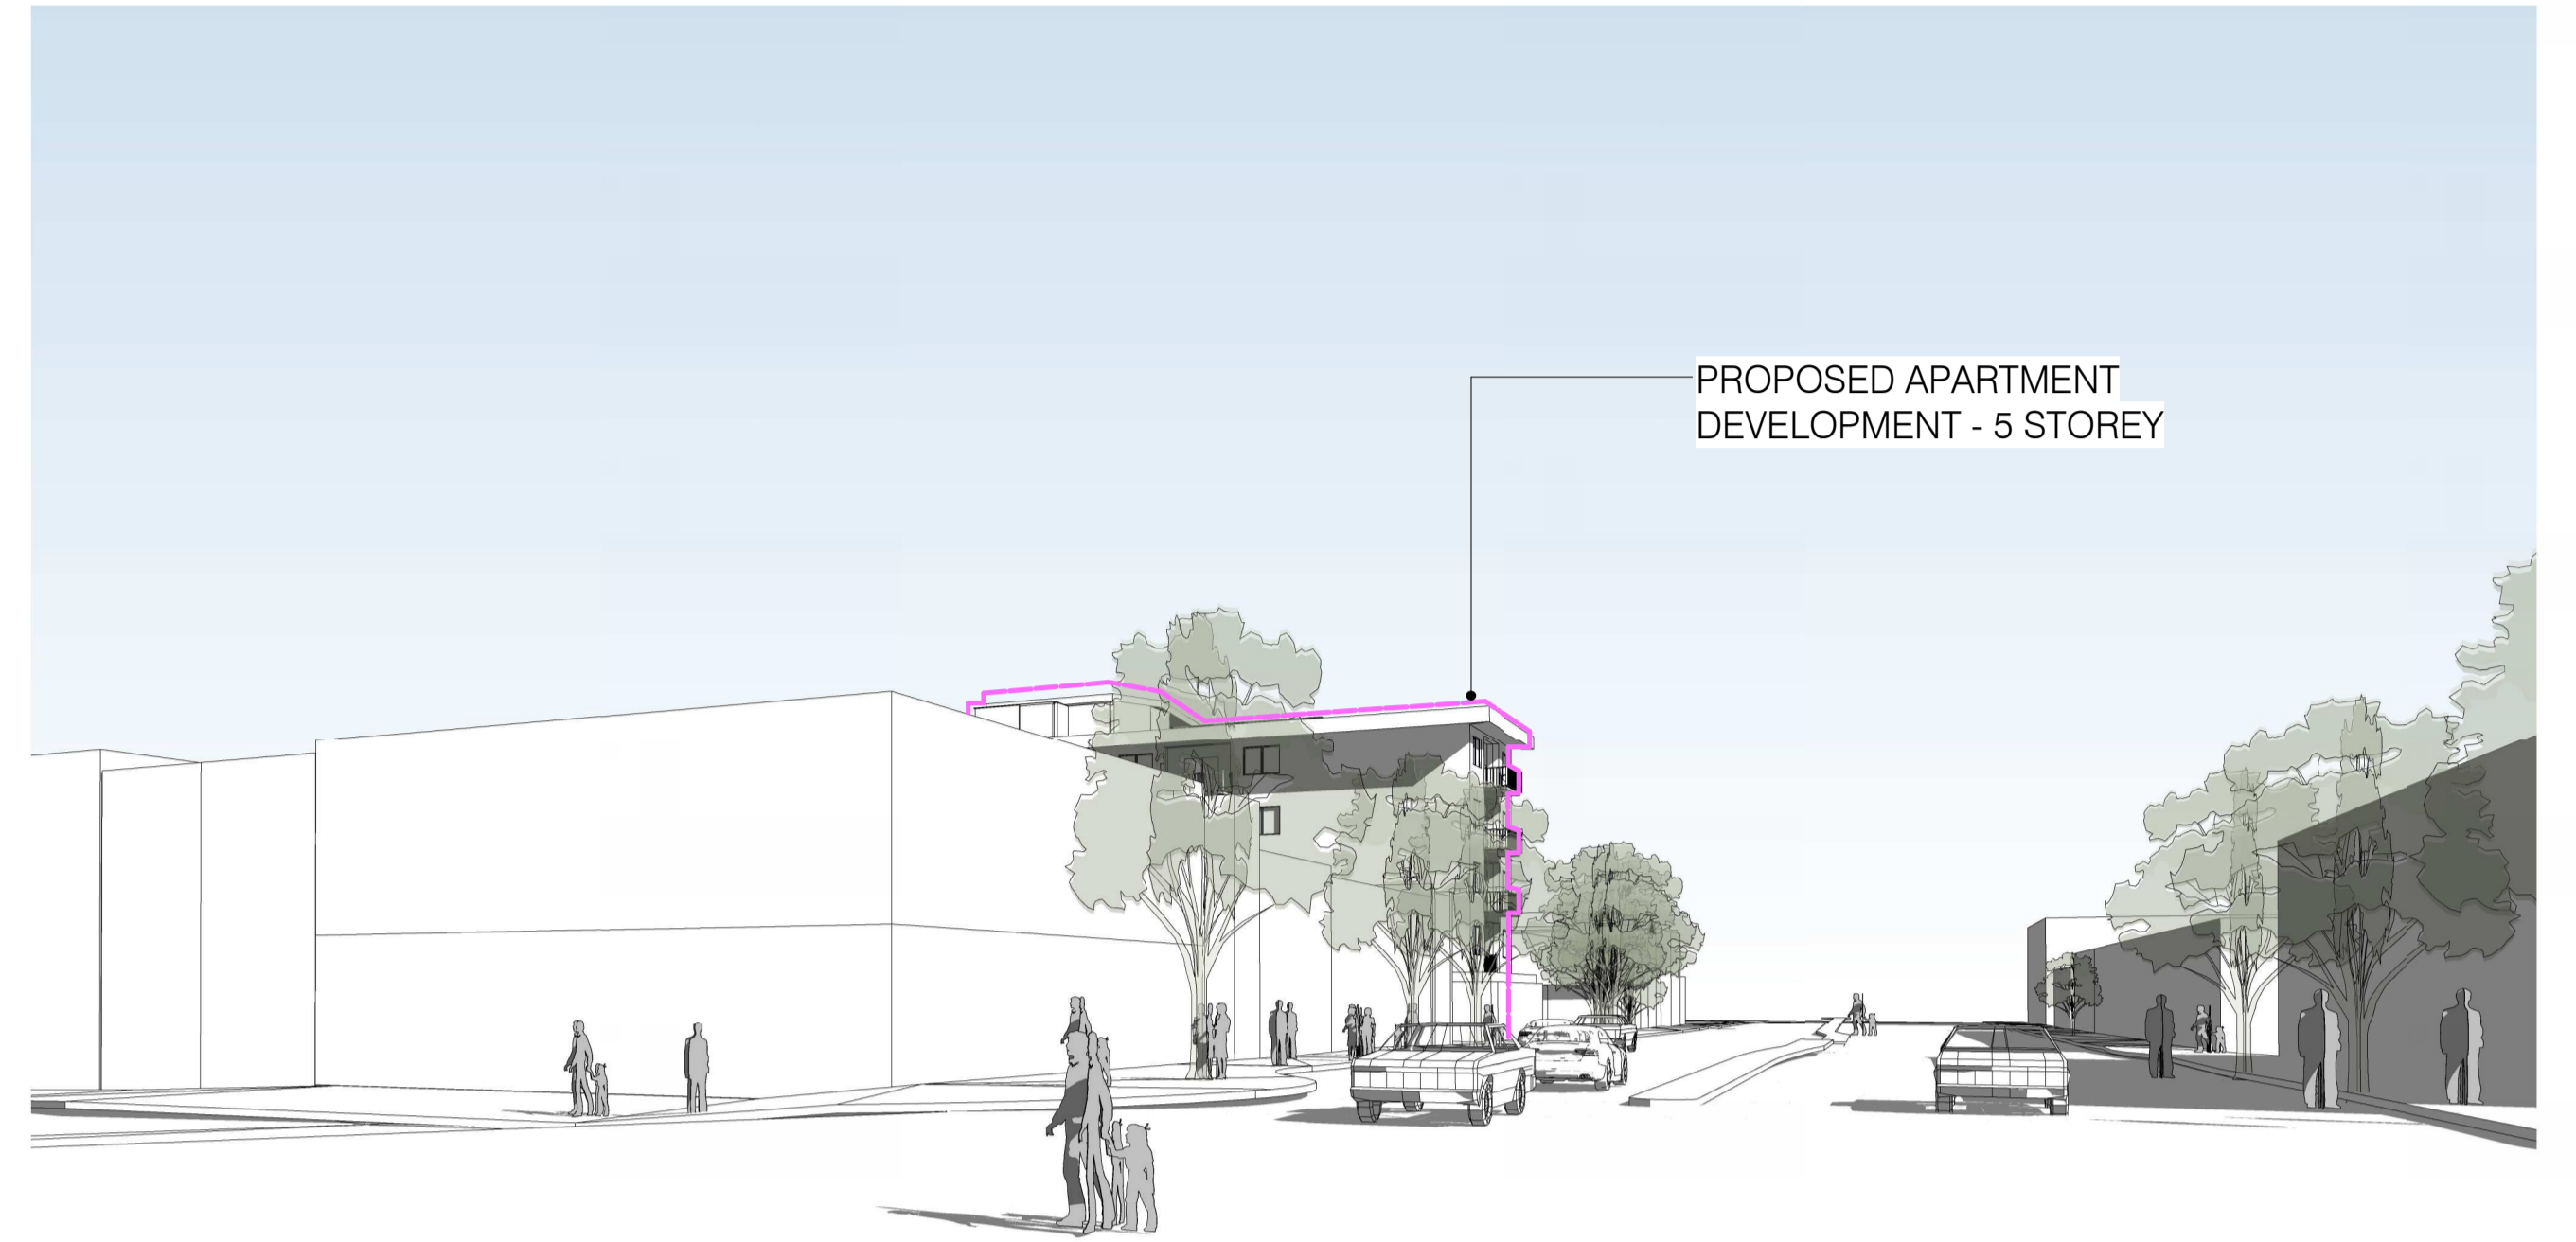


PERSPECTIVE - VIEW 1

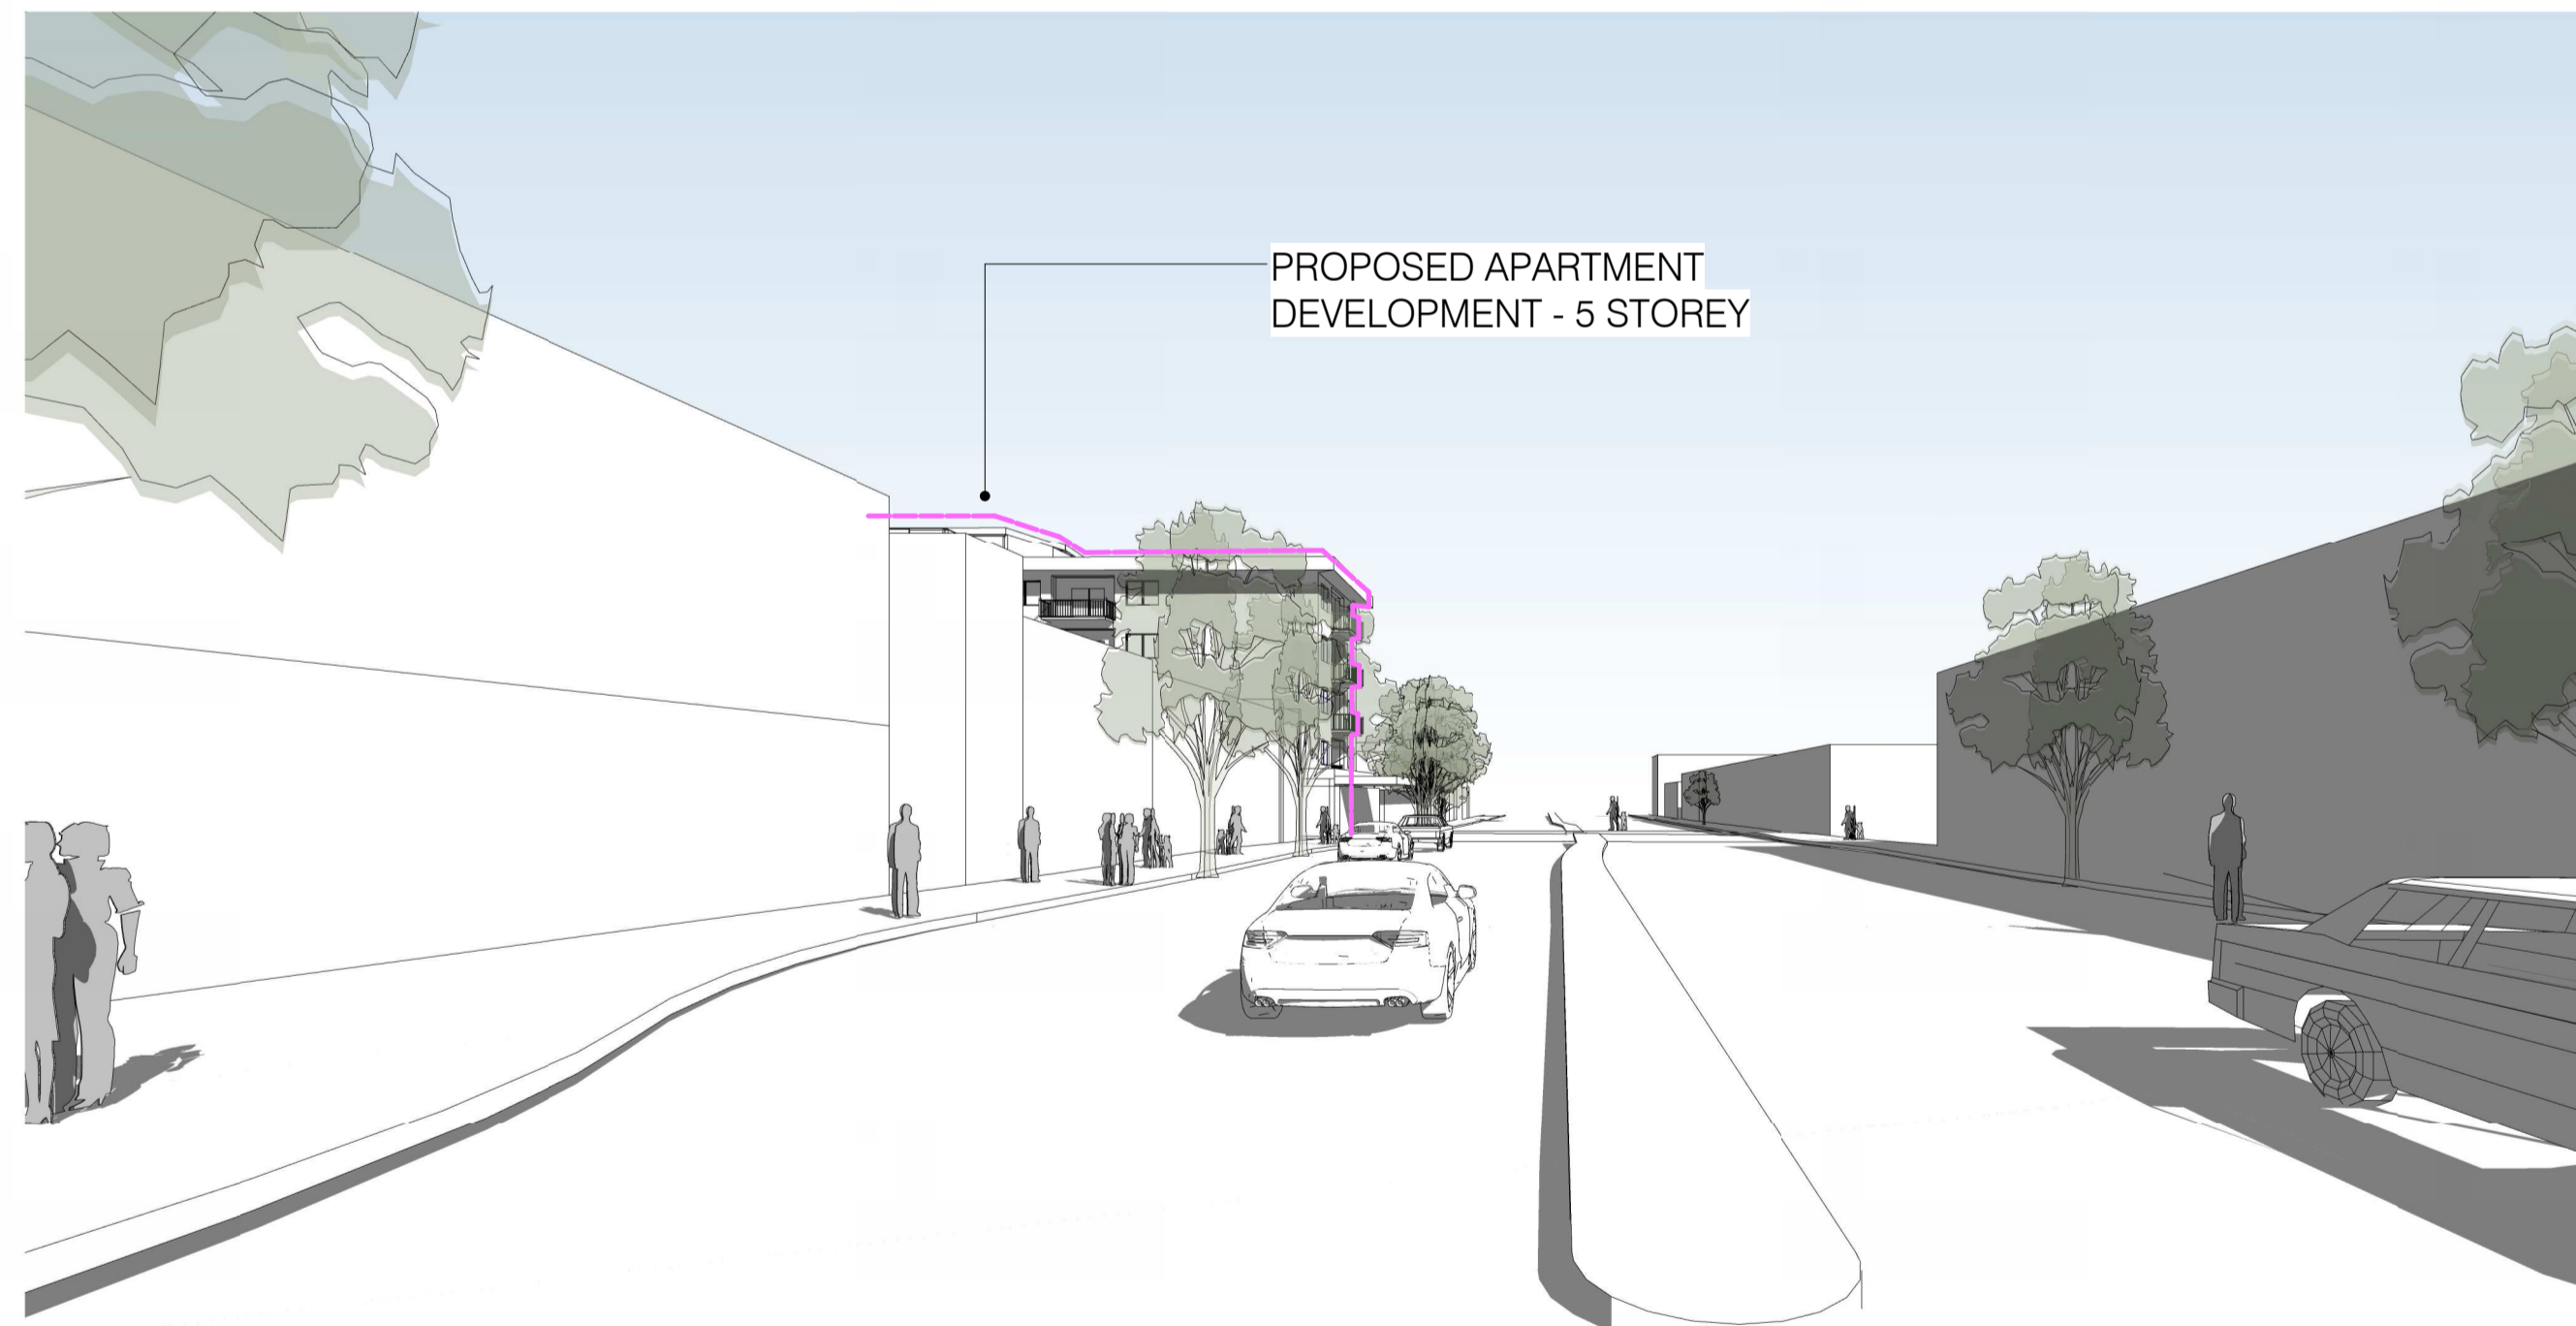

PERSPECTIVE - VIEW 3



PERSPECTIVE - VIEW 2

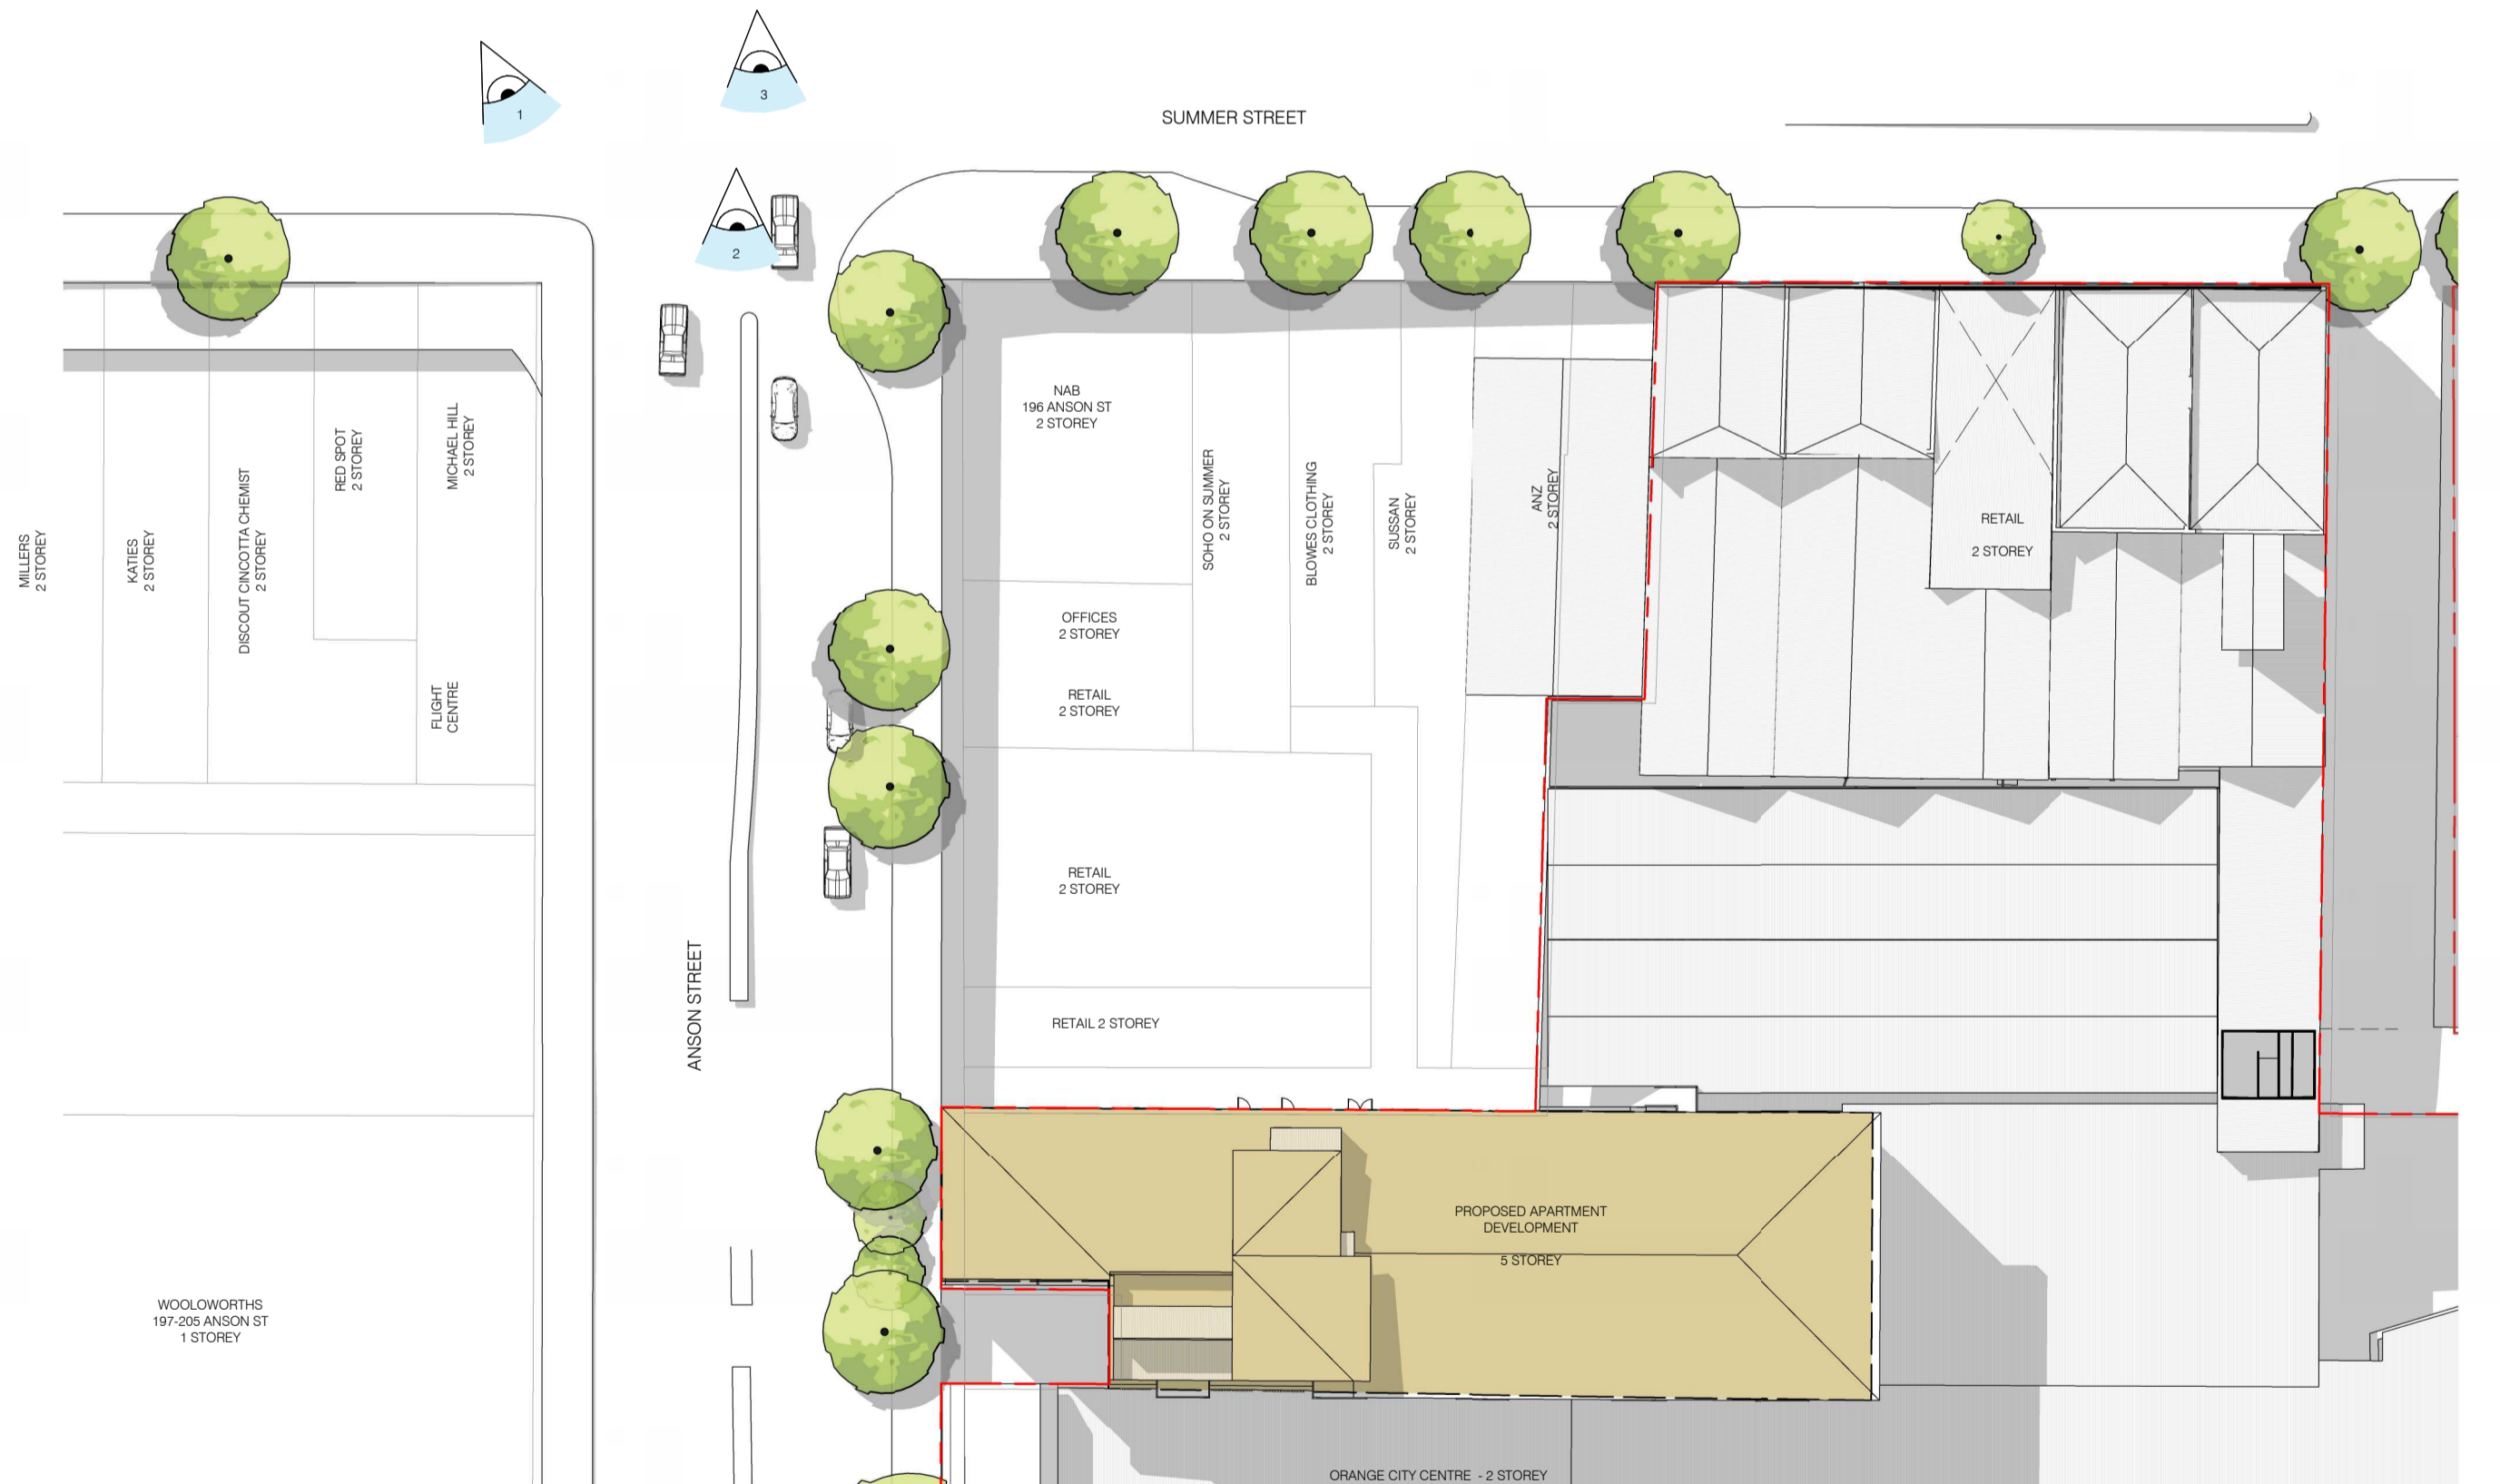

KEY PLAN

no.	date	ISSUE / revision	by
A	03/11/16	PLANNING PROPOSAL SUBMISSION	RB/RS

client
CPRAM

project - address
Orange City Centre
Anson St, Orange NSW 2800

drawing title
INDICATIVE PHOTOMONTAGES
(SHEET 1 OF 2)

PLANNING PROPOSAL ISSUE


job no.
2015-056

drawing no.
A40

issue
A

scale @ A1
1 : 500

drawn
RB

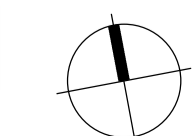

All dimensions in millimetres unless noted otherwise.
Check scale before drawing. Figure dimensions take precedence.
This drawing and its contents are subject to copyright laws and protection.
Do not reproduce in full or part without approval. Copyright

MELBOURNE
SYDNEY
PERTH

1800 422 533



i2C.COM.AU

9/3/2016 3:32:04 PM