





TYPICAL FLOOR PLAN - PROPOSED APARTMENT DEVELOPMENT 1:200


- LEGEND**
- 1 Bed
 - Mini Major A
 - Specialty / Retail
 - Storage / Services
 - Studio

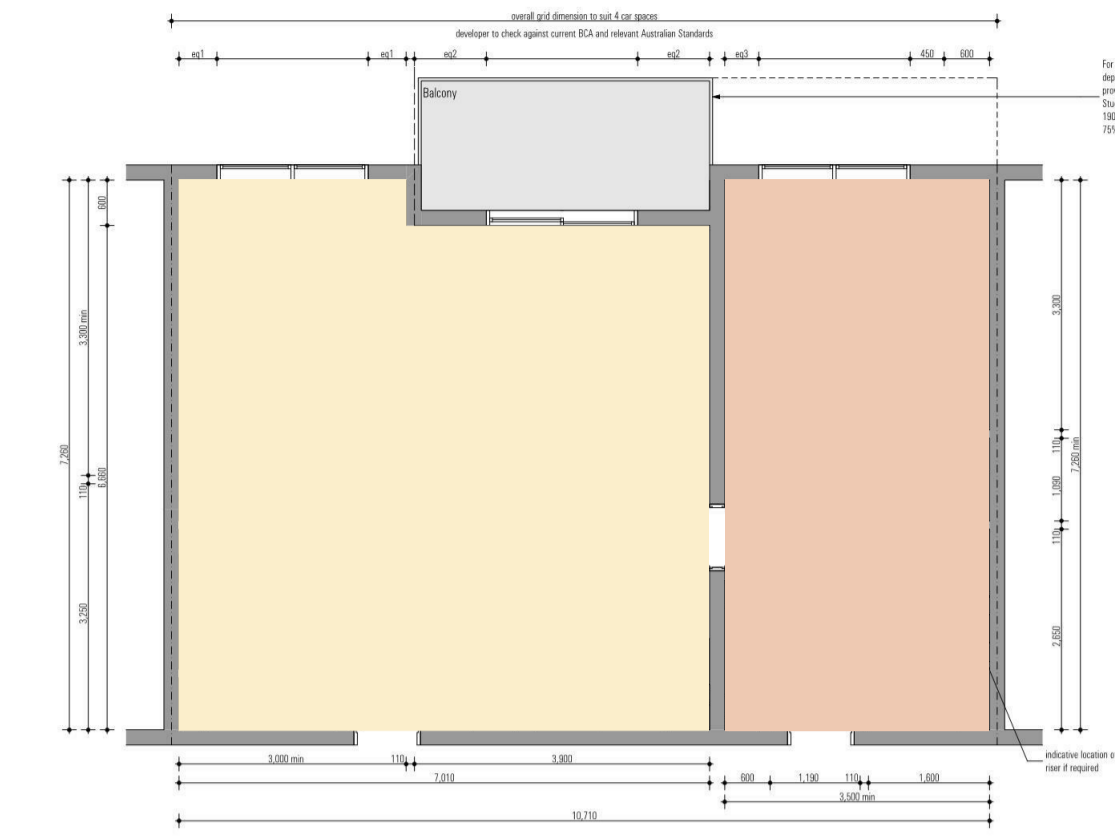


Apartment Type A 2 Bed TK | Floor Plan @ 1:50

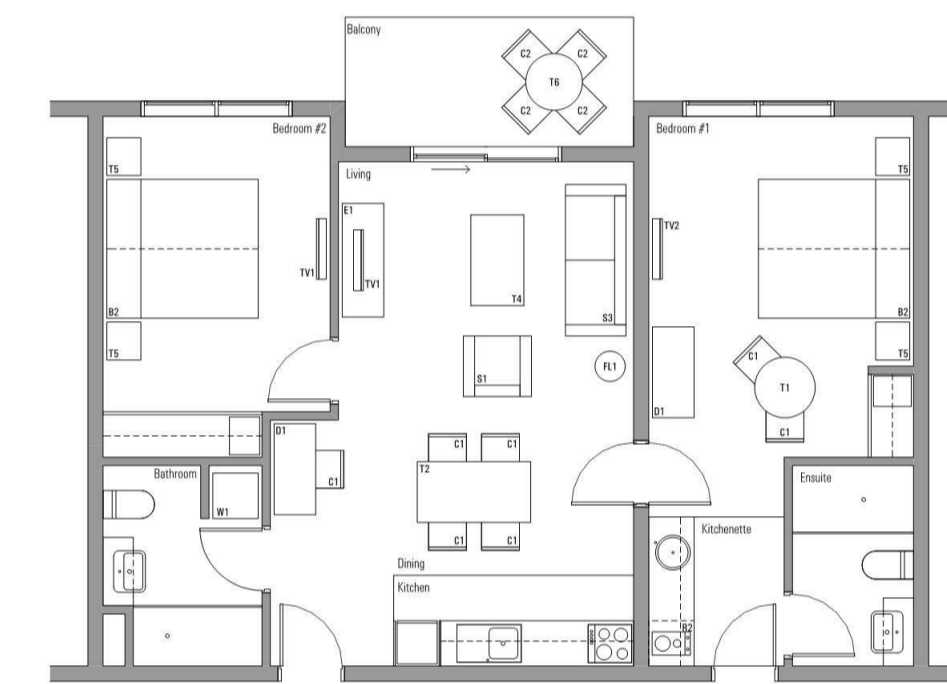

Apartment Type A 2 Bed TK | Furniture Plan @ 1:50

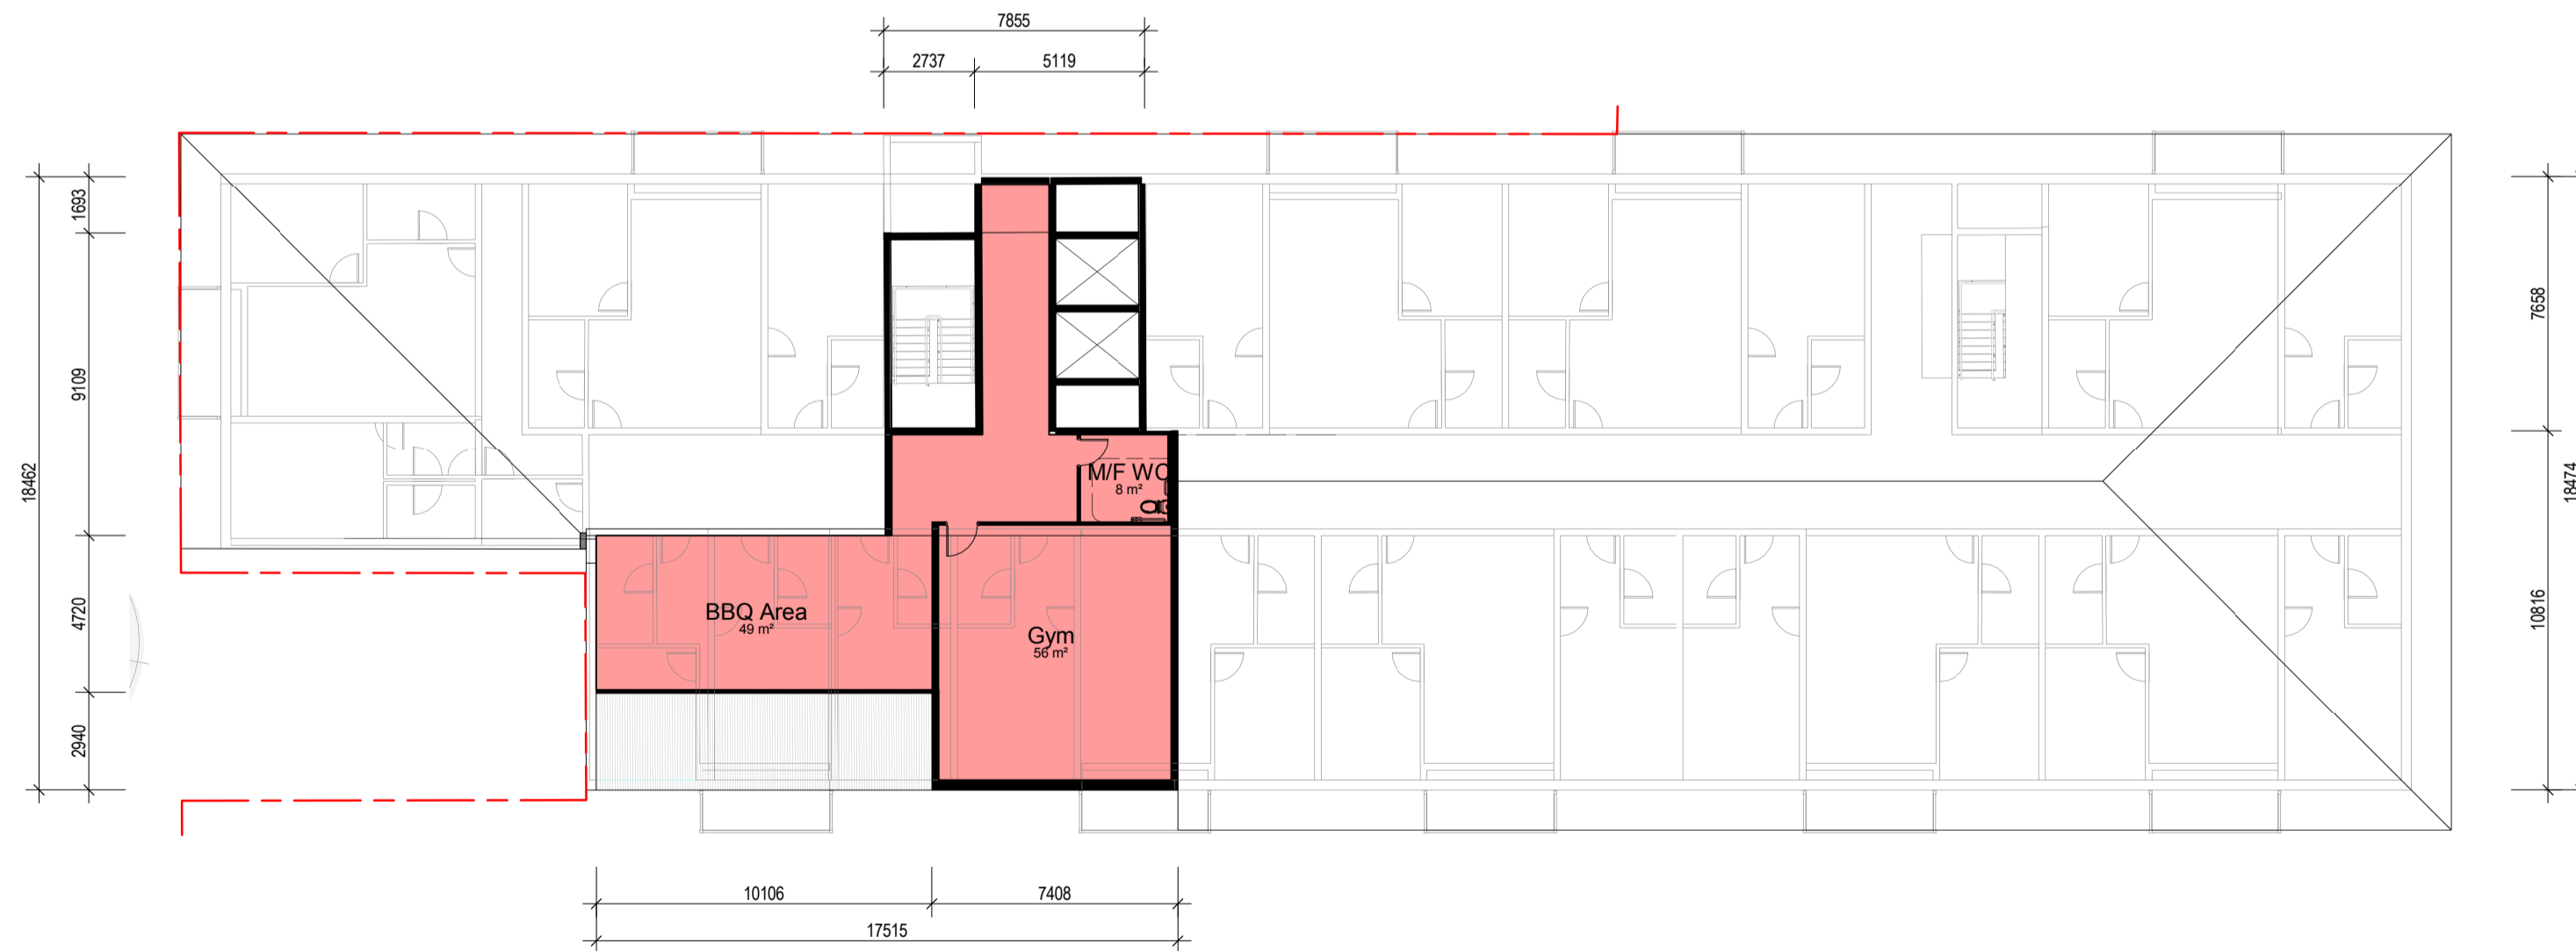

ROOFTOP PLAN - PROPOSED APARTMENT DEVELOPMENT 1:200

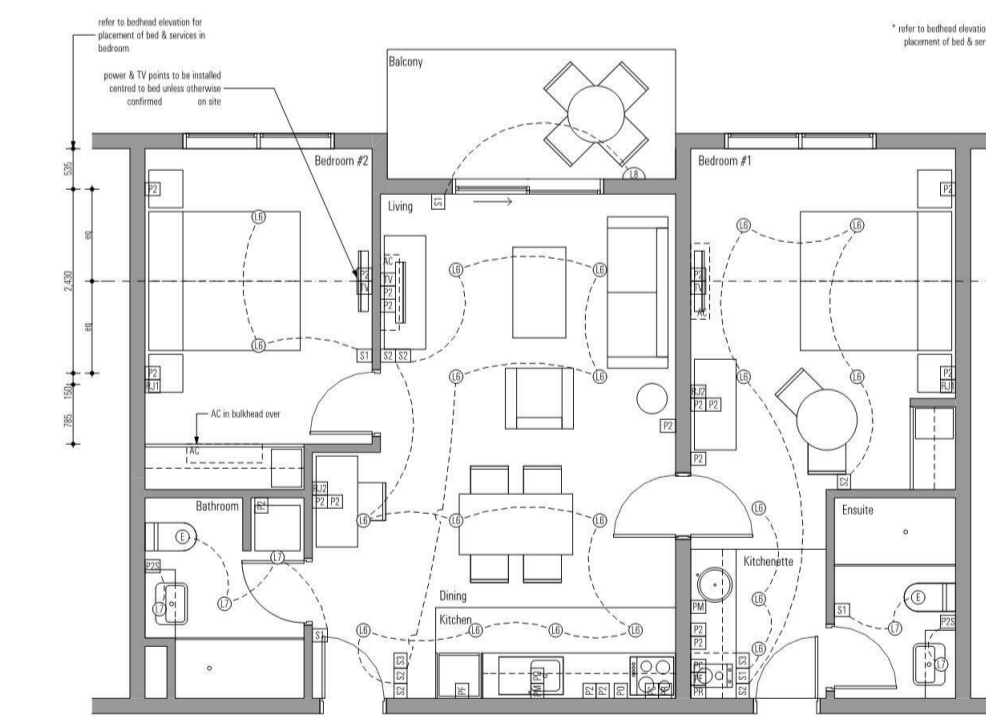

Apartment Type A 2 Bed TK | Electrical Plan @ 1:50

NOTE:
REFER TO SERVICED APARTMENTS
DETAILED TYPICAL FLOOR PLANS
(QA30_D - QA33_D) ATTACHED.