


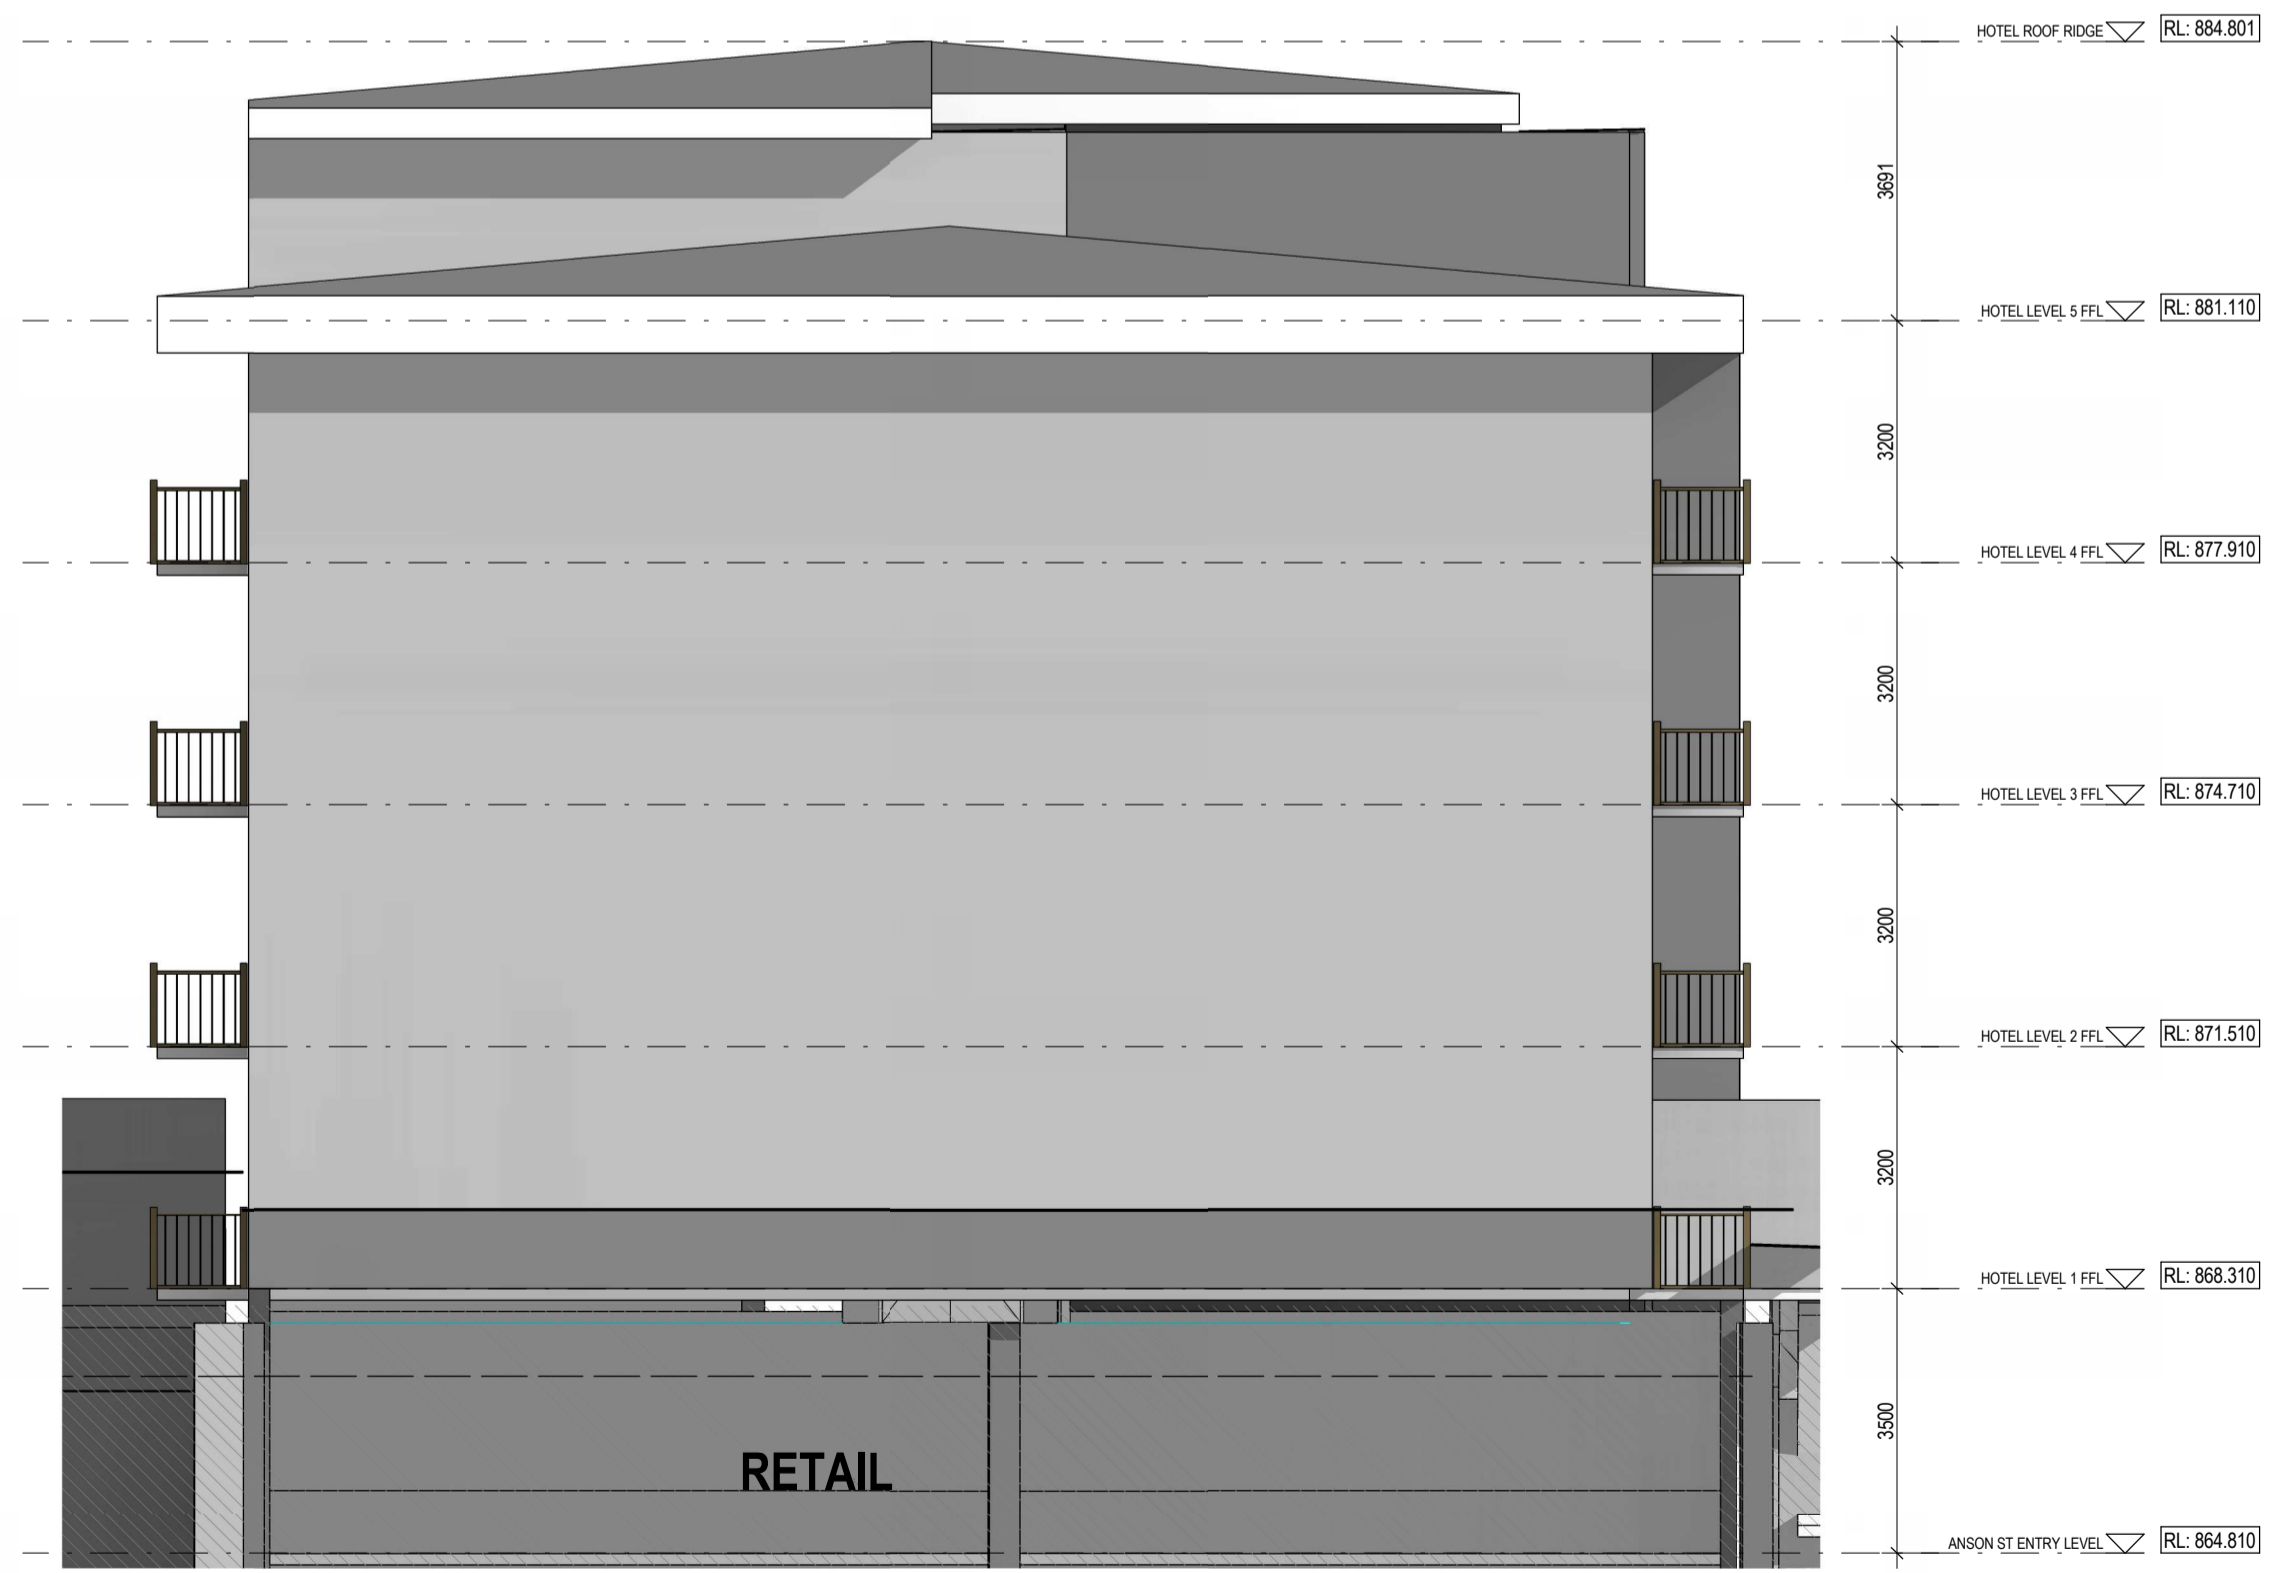


SOUTH ELEVATION - PROPOSED APARTMENT DEVELOPMENT 1:100



EAST ELEVATION - PROPOSED APARTMENT DEVELOPMENT 1:100

DASHED HATCH INDICATES EXTENT OF NEIGHBOURING BUILDING LINE

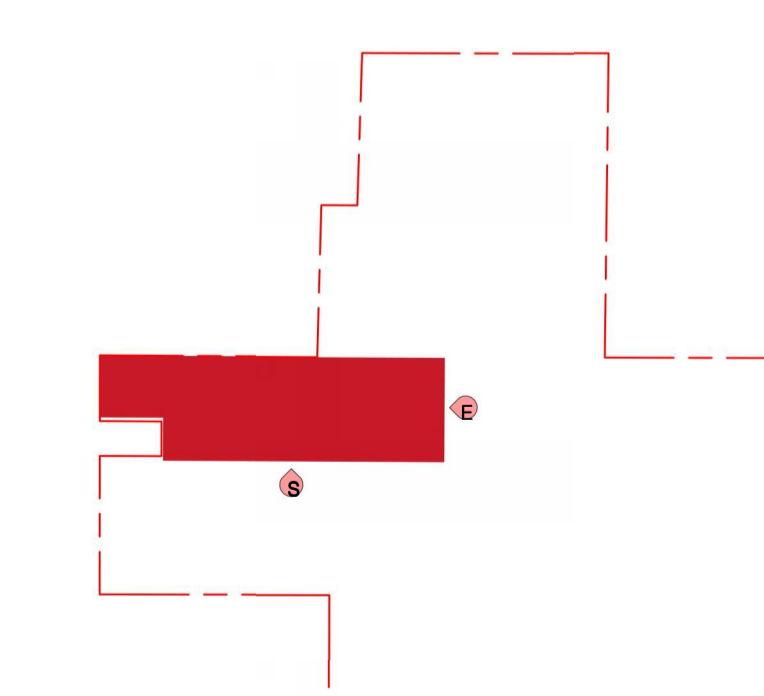

KEY PLAN