




- LEGEND**
- site boundary
 - existing tree retained
 - existing tree to be removed
 - 1200mm wide concrete path
 - 1m wide nature trail (decomposed granite)
 - indigenous planting (effluent trenches)
 - broad shade tree
 - small flowering tree
 - native trees to buffer & revegetation areas
 - small street tree
 - shrub & groundcover planting
 - palm groups
 - potential picnic shelter
 - park seat/picnic setting
 - grassed parkland
 - boulders & native grasses to overland flow

Bonville Caravan Park development application


landscape masterplan
drawing 0721-01

Scale 1:1000 @ A3

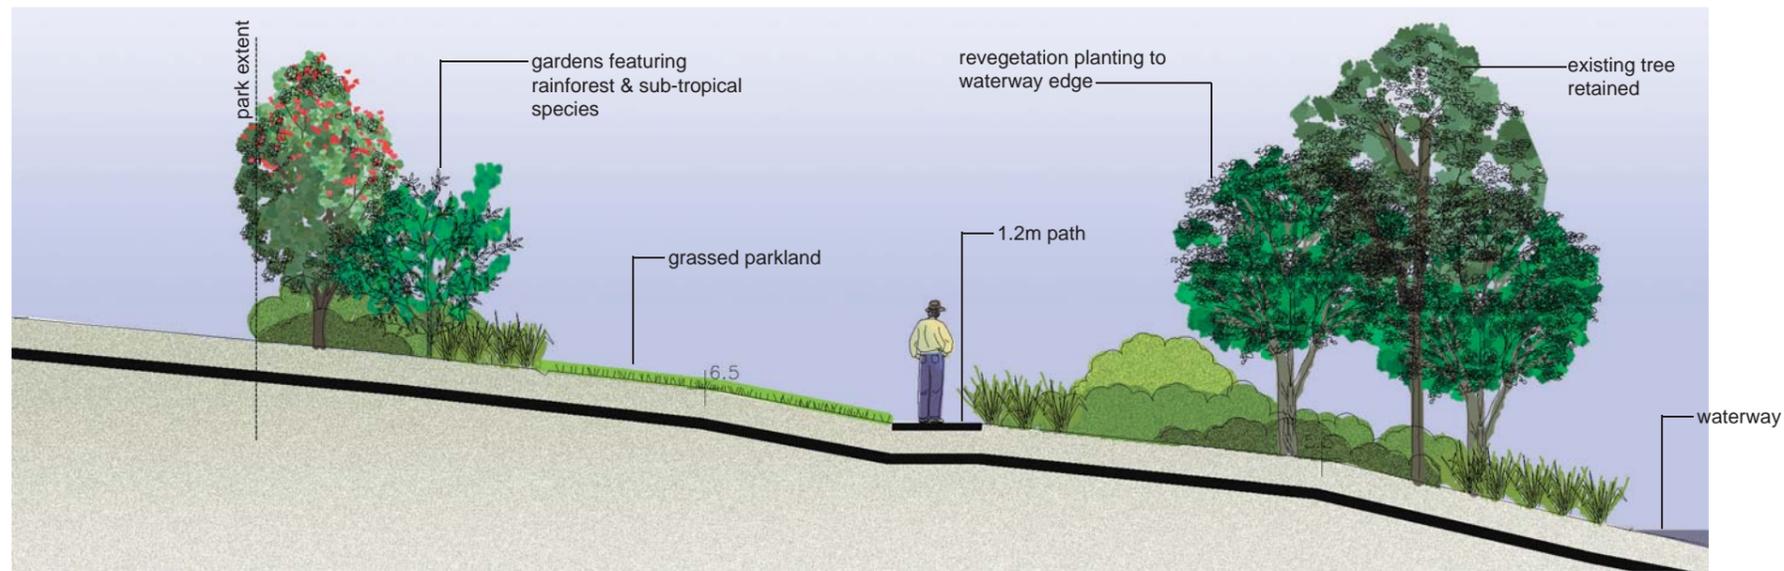



Typical Cross-Section A
parkland scale 1:100 @ A3

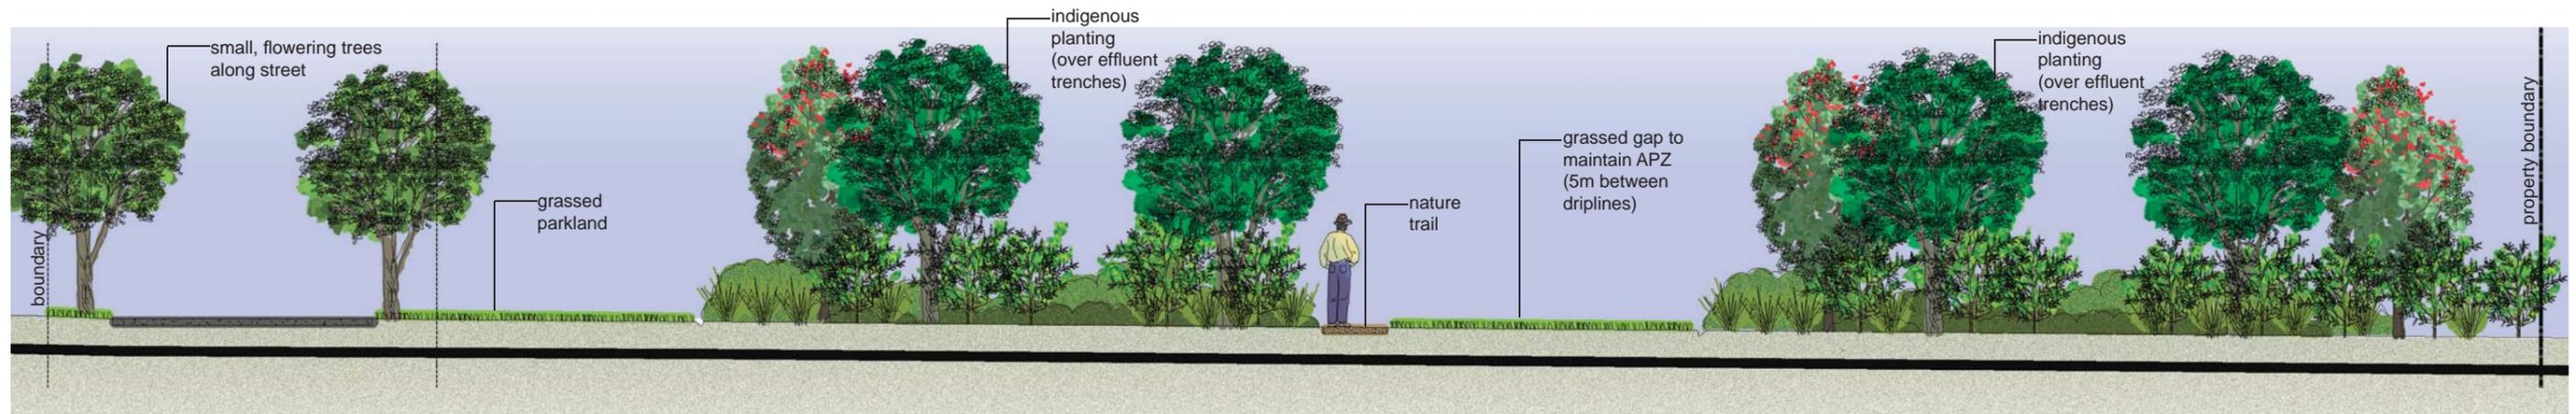

Typical Cross-Section B
planted buffer & effluent treatment scale 1:100 @ A3

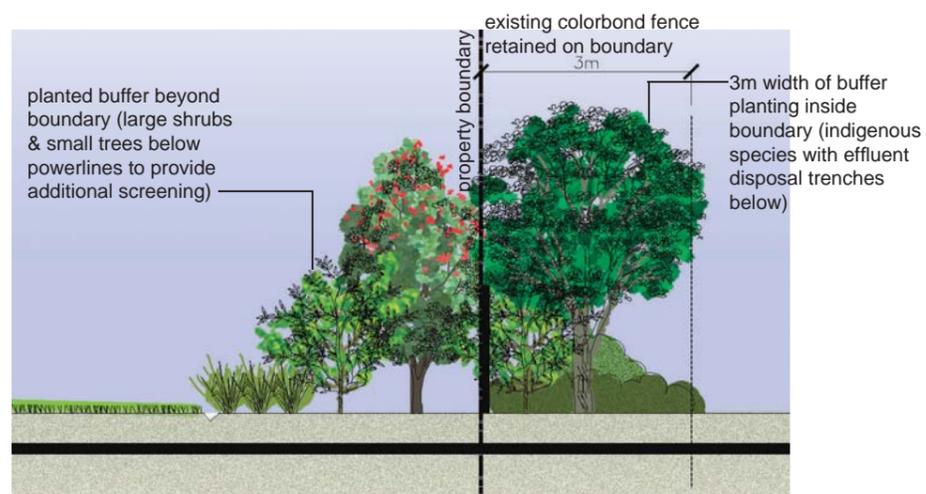

Typical Cross-Section C
buffer planting scale 1:100 @ A3

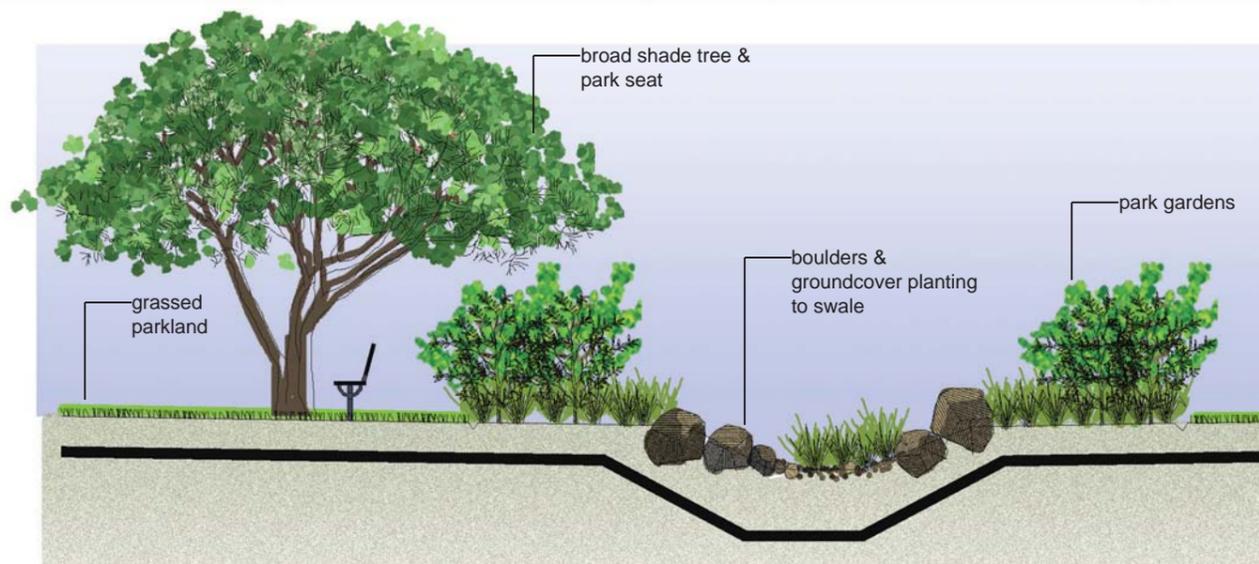


Typical Cross-Section D
swale & parkland scale 1:100 @ A3

Bonville Caravan Park development application

landscape cross sections
dawning 0721-02

Scale 1:100 @ A3

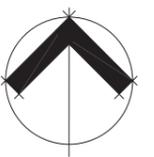

jackie amos landscape architect

SCHEDULE OF EXISTING TREES - Bonville Park			
Number	Species	Common Name	Retain/Remove
T1	Syncarpia glomulifera	Turpentine	retain
T2	Syncarpia glomulifera	Turpentine	retain
T3	Syncarpia glomulifera	Turpentine	retain
T4	Syncarpia glomulifera	Turpentine	retain
T5	Lophostemon suaveolens	Swamp Turpentine	retain
T6	Lophostemon confertus	Brush Box	retain
T7	Eucalyptus saligna	Sydney Blue Gum	retain
T8	Syncarpia glomulifera	Turpentine	retain
T9	Syncarpia glomulifera	Turpentine	retain
T10	Cinnamomum camphora	Camphor Laurel	remove
T11	Syncarpia glomulifera	Turpentine	retain
T12	Cinnamomum camphora	Camphor Laurel	remove
T13	Casuarina cunninghamiana	River oak	retain
T14	Eucalyptus saligna	Sydney Blue Gum	retain
T15	Syncarpia glomulifera	Turpentine	remove
T16	Araucaria cunninghamii	Hoop Pine	retain
T17	Alphitonia excelsa	Red Ash	remove
T18	Casuarina cunninghamiana	River Oak	remove
T19	Eucalyptus grandis	Flooded Gum	retain
T20	Araucaria cunninghamii	Hoop Pine	remove
T21	Grevillea robusta	Silky Oak	remove
T22	Melaleuca quinquenervia	Broad leaved Paperbark	remove
T23	Melaleuca quinquenervia	Broad leaved Paperbark	remove
T24	Acacia melanoxylon	Blackwood	retain
T25	Acacia melanoxylon	Blackwood	retain
T26	Cinnamomum camphora	Camphor Laurel	remove
T27	Cinnamomum camphora	Camphor Laurel	remove
T28	Syncarpia glomulifera	Turpentine	retain
T29	Syzygium species		retain
T30	Syzygium species		retain
T31	Callicoma serratifolia	Black Wattle	retain
T32	Callicoma serratifolia	Black Wattle	retain
T33	unidentified		retain
T34	Cinnamomum camphora	Camphor Laurel	remove
T35	Cinnamomum camphora	Camphor Laurel	remove
T36	Cinnamomum camphora	Camphor Laurel	remove
T37	Cinnamomum camphora	Camphor Laurel	remove
T38	Erythrina crista-galli	Indian Coral Tree	remove
T39	Cinnamomum camphora	Camphor Laurel	remove
T40	Cinnamomum camphora	Camphor Laurel	remove
T41	Eucalyptus saligna	Sydney Blue Gum	retain

PROPOSED PLANT SPECIES - Bonville Park							
Code	Botanical Name	Common Name	Park	Entry	Buffer	Street	Effluent Treatment
Trees							
ACM smi	Acmena smithii	Lilly Pilly	x				x
ALP exc	Alphitonia excelsa	Red Ash	x				
CAS cun	Casuarina cunninghamiana	River Oak					x
CAS gla	Casuarina glauca	Swamp Oak					x
DEL reg	Delorix reginae	Poinciana	x				
ELA ret	Elaeocarpus reticulatus	Blueberry Ash	x		x	x	x
FIC cor	Ficus coronata	Sandpaper Fig	x				
HAR pen	Harpullia pendula	Tulipwood	x				
HYM fla	Hymenosporum flavum	Native Frangipani	x		x		x
MEL lin	Melaleuca linariifolia	Snow in Summer	x		x		x
MEL squ	Melaleuca squarrosa						x
SYZ pan	Syzygium paniculatum	Bush Cherry	x				x
TAB arg	Tabebuia argentea	Silver Trumpet Tree	x				
TIB als	Tibouchina alstonville	Tibouchina		x			
TRI lau	Tristaniopsis laurina	Water Gum	x				x
WAT flo	Waterhousea floribunda	Weeping Lilly Pilly	x				
XAN chr	Xanthostemon chrysanthus	Golden Penda				x	
Shrubs							
BAC cit	Backhousia citriodora	Lemon Scented Myrtle			x		
BAC myr	Backhousia myrtifolia	Grey Myrtle			x		
BAN aem	Banksia aemula				x		x
BAN rob	Banksia robor	Swamp Banksia	x		x		x
BAE vir	Baekea virgata	Twiggy Baeckea			x		x
BRE iro	Breyria Ironstone Range	Breyria	x				
CAL eur	Callistemon Eureka	Bottlebrush			x		x
CAL har	Callistemon Harkness	Bottlebrush			x		x
CAL kin	Callistemon Kings Park Special	Bottlebrush			x		x
CAL mau	Callistemon Mauve Mist	Bottlebrush			x		x
CAL ree	Callistemon Reeves Pink	Bottlebrush			x		x
CAL pac	Callistemon pachyphyllus	Bottlebrush					x
CAL sal	Callistemon salignus	Bottlebrush	x				x
CAL vim	Callistemon viminalis	Bottlebrush	x				x
COR aus	Cordyline australis purpurea	Cabbage Palm	x	x			
CYC rev	Cycad revoluta	Sago Palm	x	x			
DIC thy	Dichrisandra thysiflora	Blue Ginger	x				
GAR flo	Gardenia florida	Gardenia	x				
GAR mag	Gardenia magnifica	Gardenia	x				
GLO fer	Glodhidion ferdinandi	Cheese Tree	x				x
GRE hon	Grevillea "Honey Gem"	Grevillea			x		
GRE mis	Grevillea "Misty Pink"	Grevillea			x		
GRE moo	Grevillea "Moonlight"	Grevillea			x		
GRE ora	Grevillea "Orange Marmalade"	Grevillea			x		
GRE san	Grevillea "Sandra Gordon"	Grevillea			x		
GRE sup	Grevillea "Superb"	Grevillea			x		
GRE syl	Grevillea "Sylvia"	Grevillea			x		
HEL psi	Heliconia psittacorum	Parrot's Flower	x				
LEP fla	Leptospermum flavescens	Tea Tree			x		x
PHO ten	Phormium tenax	NZ flax	x	x			
SYZ AS	Syzygium "Aussie Southern"	Lilly Pilly cultivar	x		x		
SYZ aus	Syzygium australe	Brush Cherry	x		x		x
SYZ cas	Syzygium "Cascade"	Lilly Pilly cultivar	x	x			
SYZ ele	Syzygium "Elegance"	Scrub Cherry	x	x			
SYZ ole	Syzygium oleosum	Blue Lilly Pilly	x				x
SYZ res	Syzygium "Resilience"	Lilly Pilly cultivar	x		x		
Groundcovers & Grasses							
ANI fla	Anigozanthus flavidus	Kangaroo Paw	x				x
BAU art	Baumea articulata	Sedge	x				x
CAR app	Carex appressa	Sedge	x				x
CRI ped	Crinum pedunculatum	Swamp Lily					x
DIA cae	Dianella caerulea	Flax Lily	x		x		x
HIB sca	Hibbertia scandens	Snake Vine	x		x		x
GAH sie	Gahnia sieberiana	Saw Sedge	x				x
JUN usi	Juncus usitatus	Common Rush	x				x
ISO nod	Isolepis nodosa	Knobby Clubrush	x				x
LOM hys	Lomandra hystrix	Spiny Mat Rush	x				
LOM lon	Lomandra longifolia	Mat Rush	x		x		x
ASP aus	Asplenium australasicum	Bird's Nest Fern	x				
DIA sil	Dianella "Silver Streak"	Flax Lily cultivar	x	x			
HYM lit	Hymenocallis litorialis	Spider Lily	x				
LIR EG	Liriope Evergreen Giant	Giant Mondo	x	x			
LOM tan	Lomandra Tanika	Mat Rush	x		x		

Bonville Caravan Park development application

proposed plant species dawning 0721-03



jackie amos landscape architect