

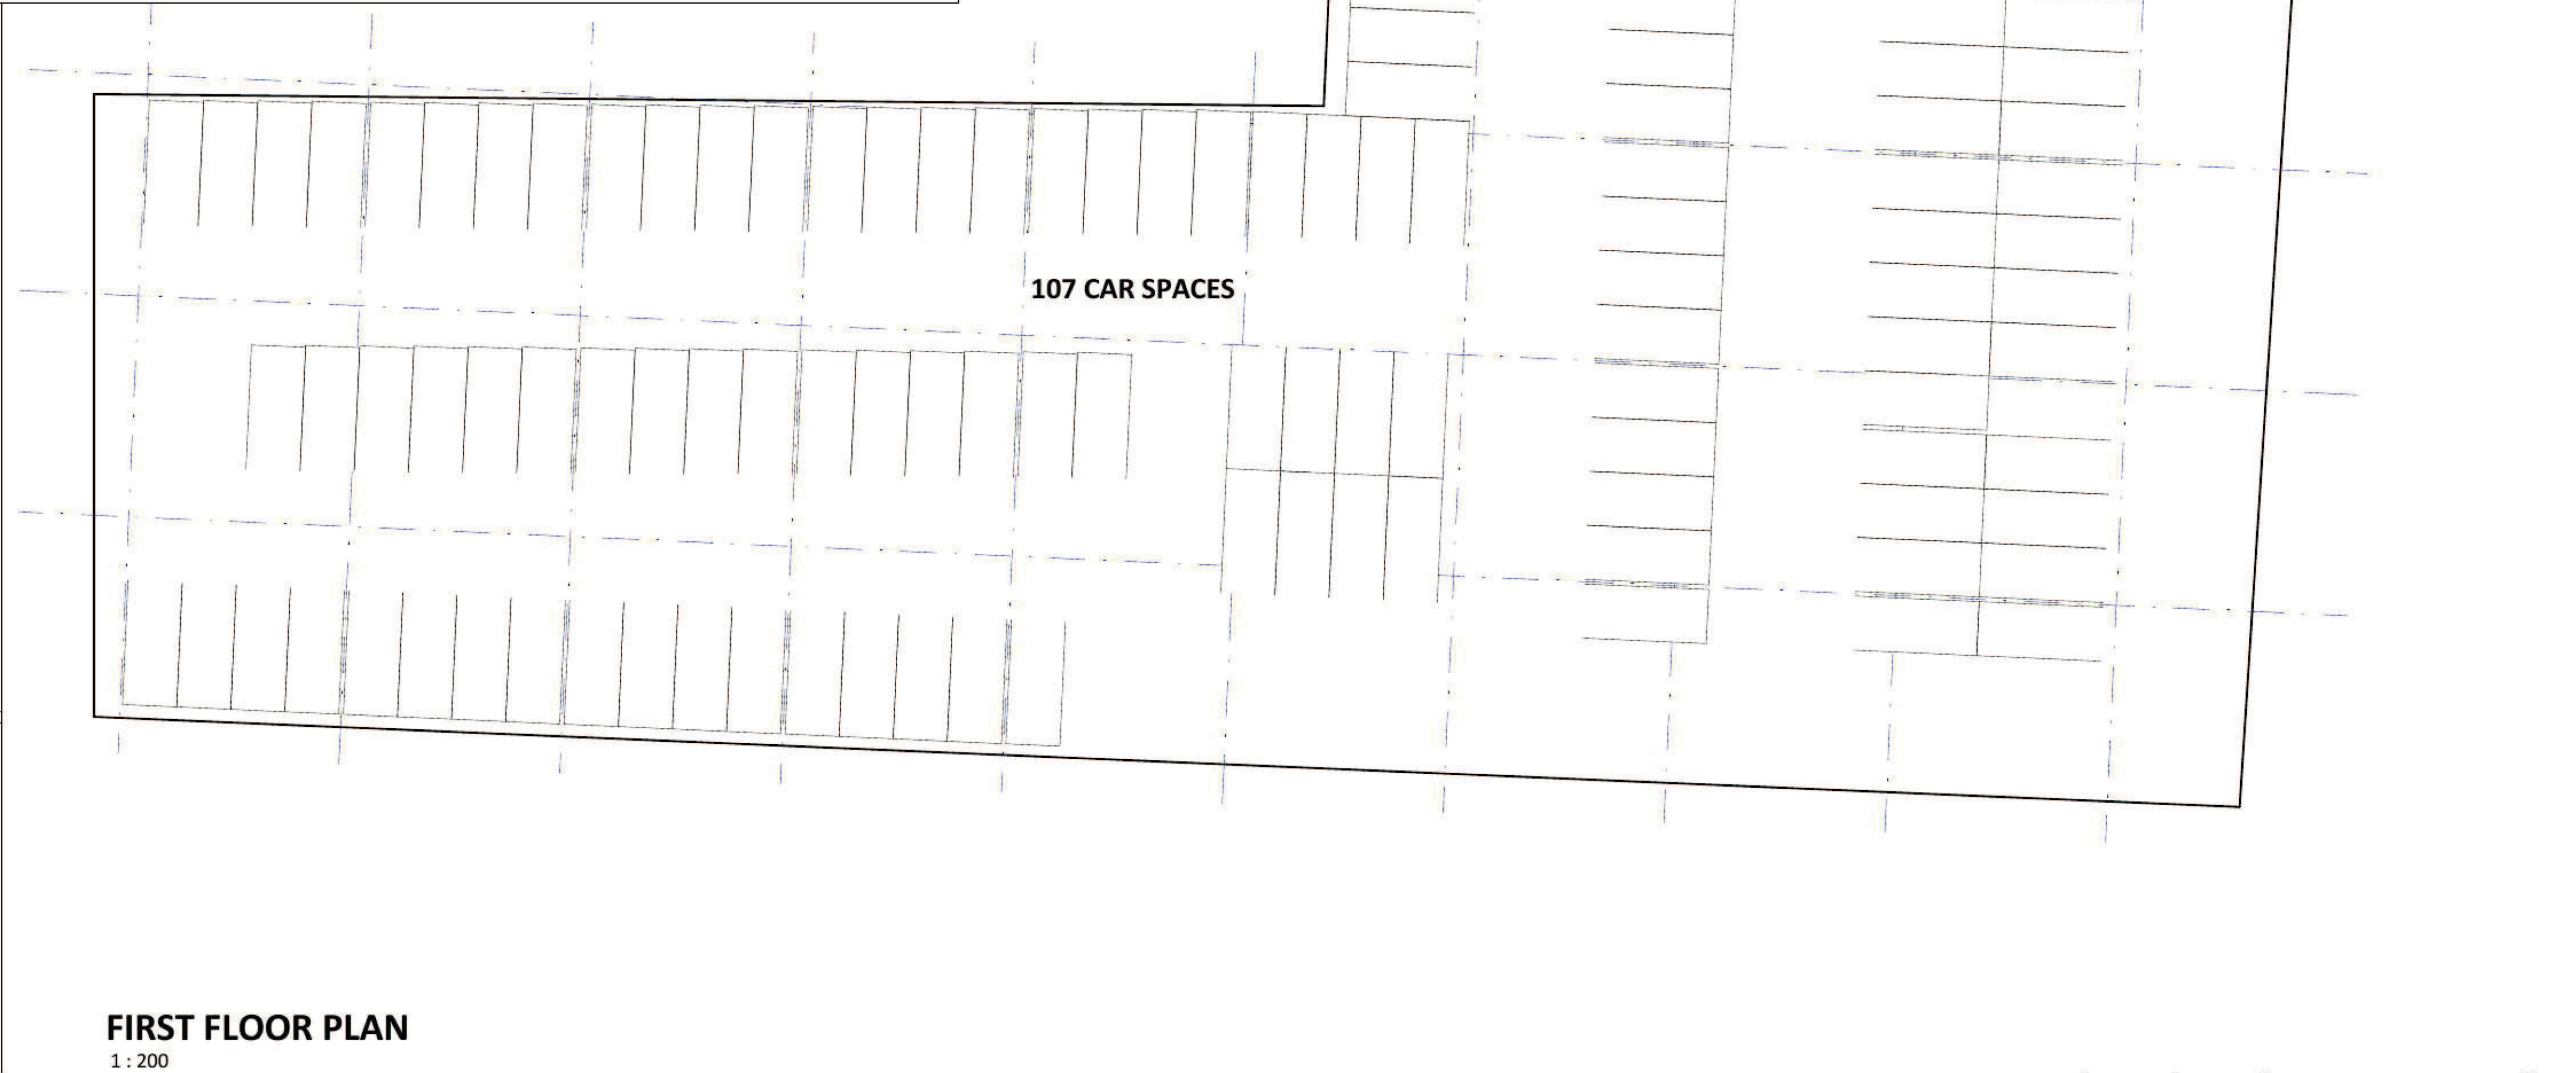
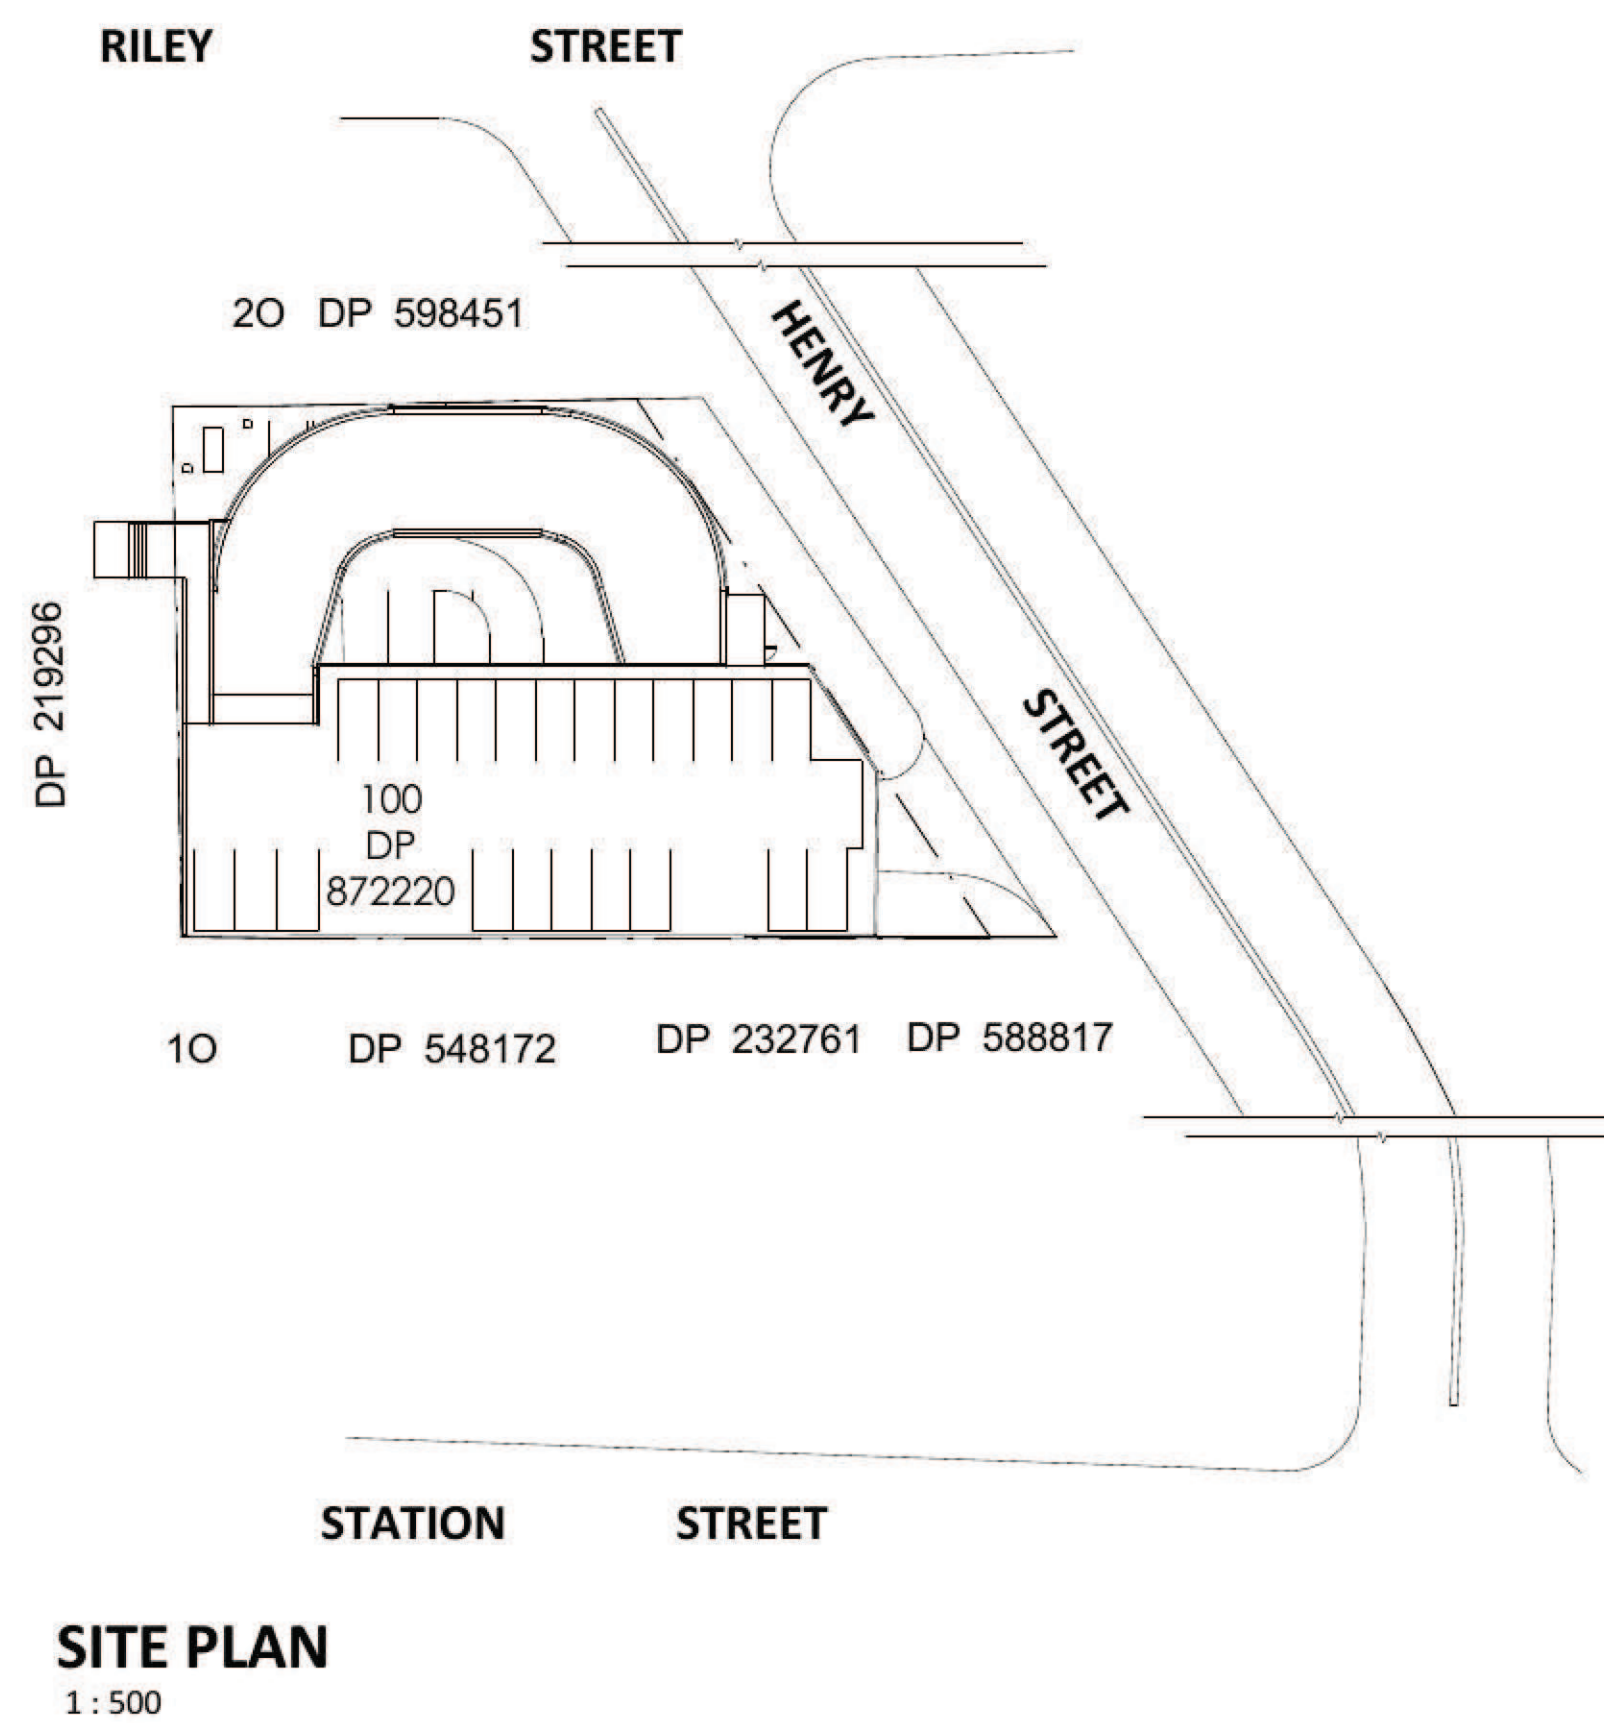
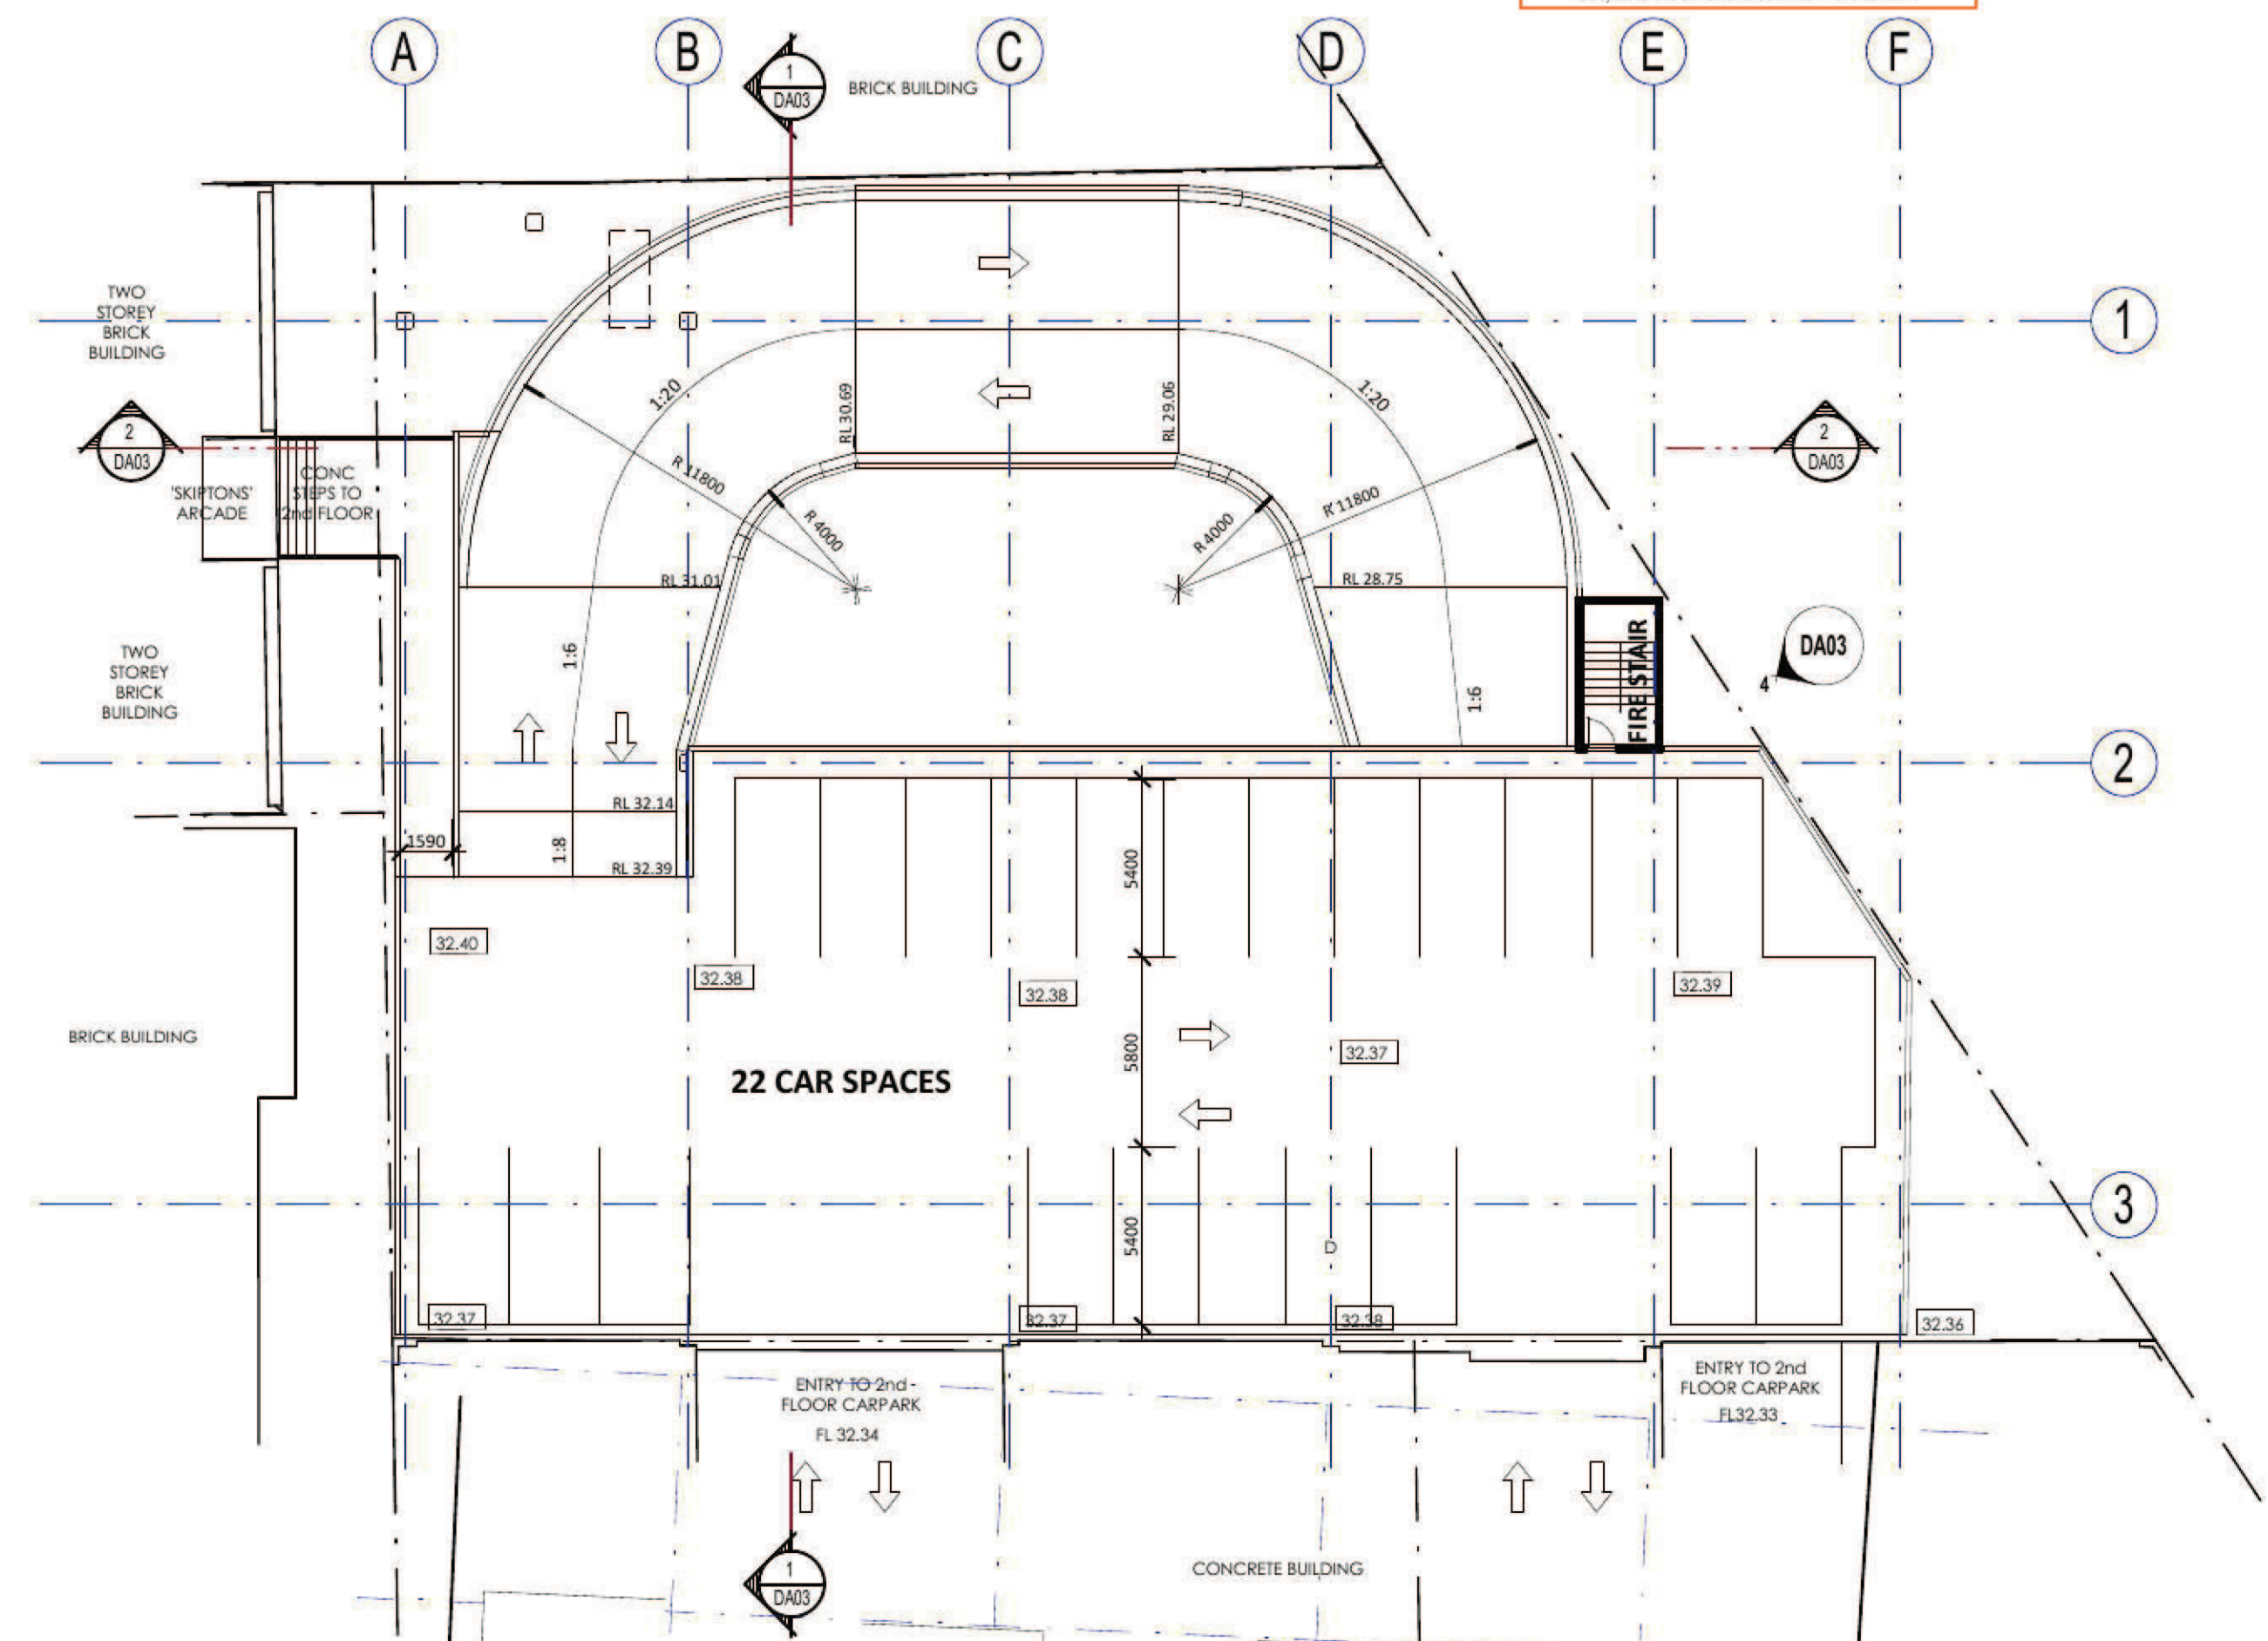


Appendix 7

Development Application for Dual Carriageway Ramp

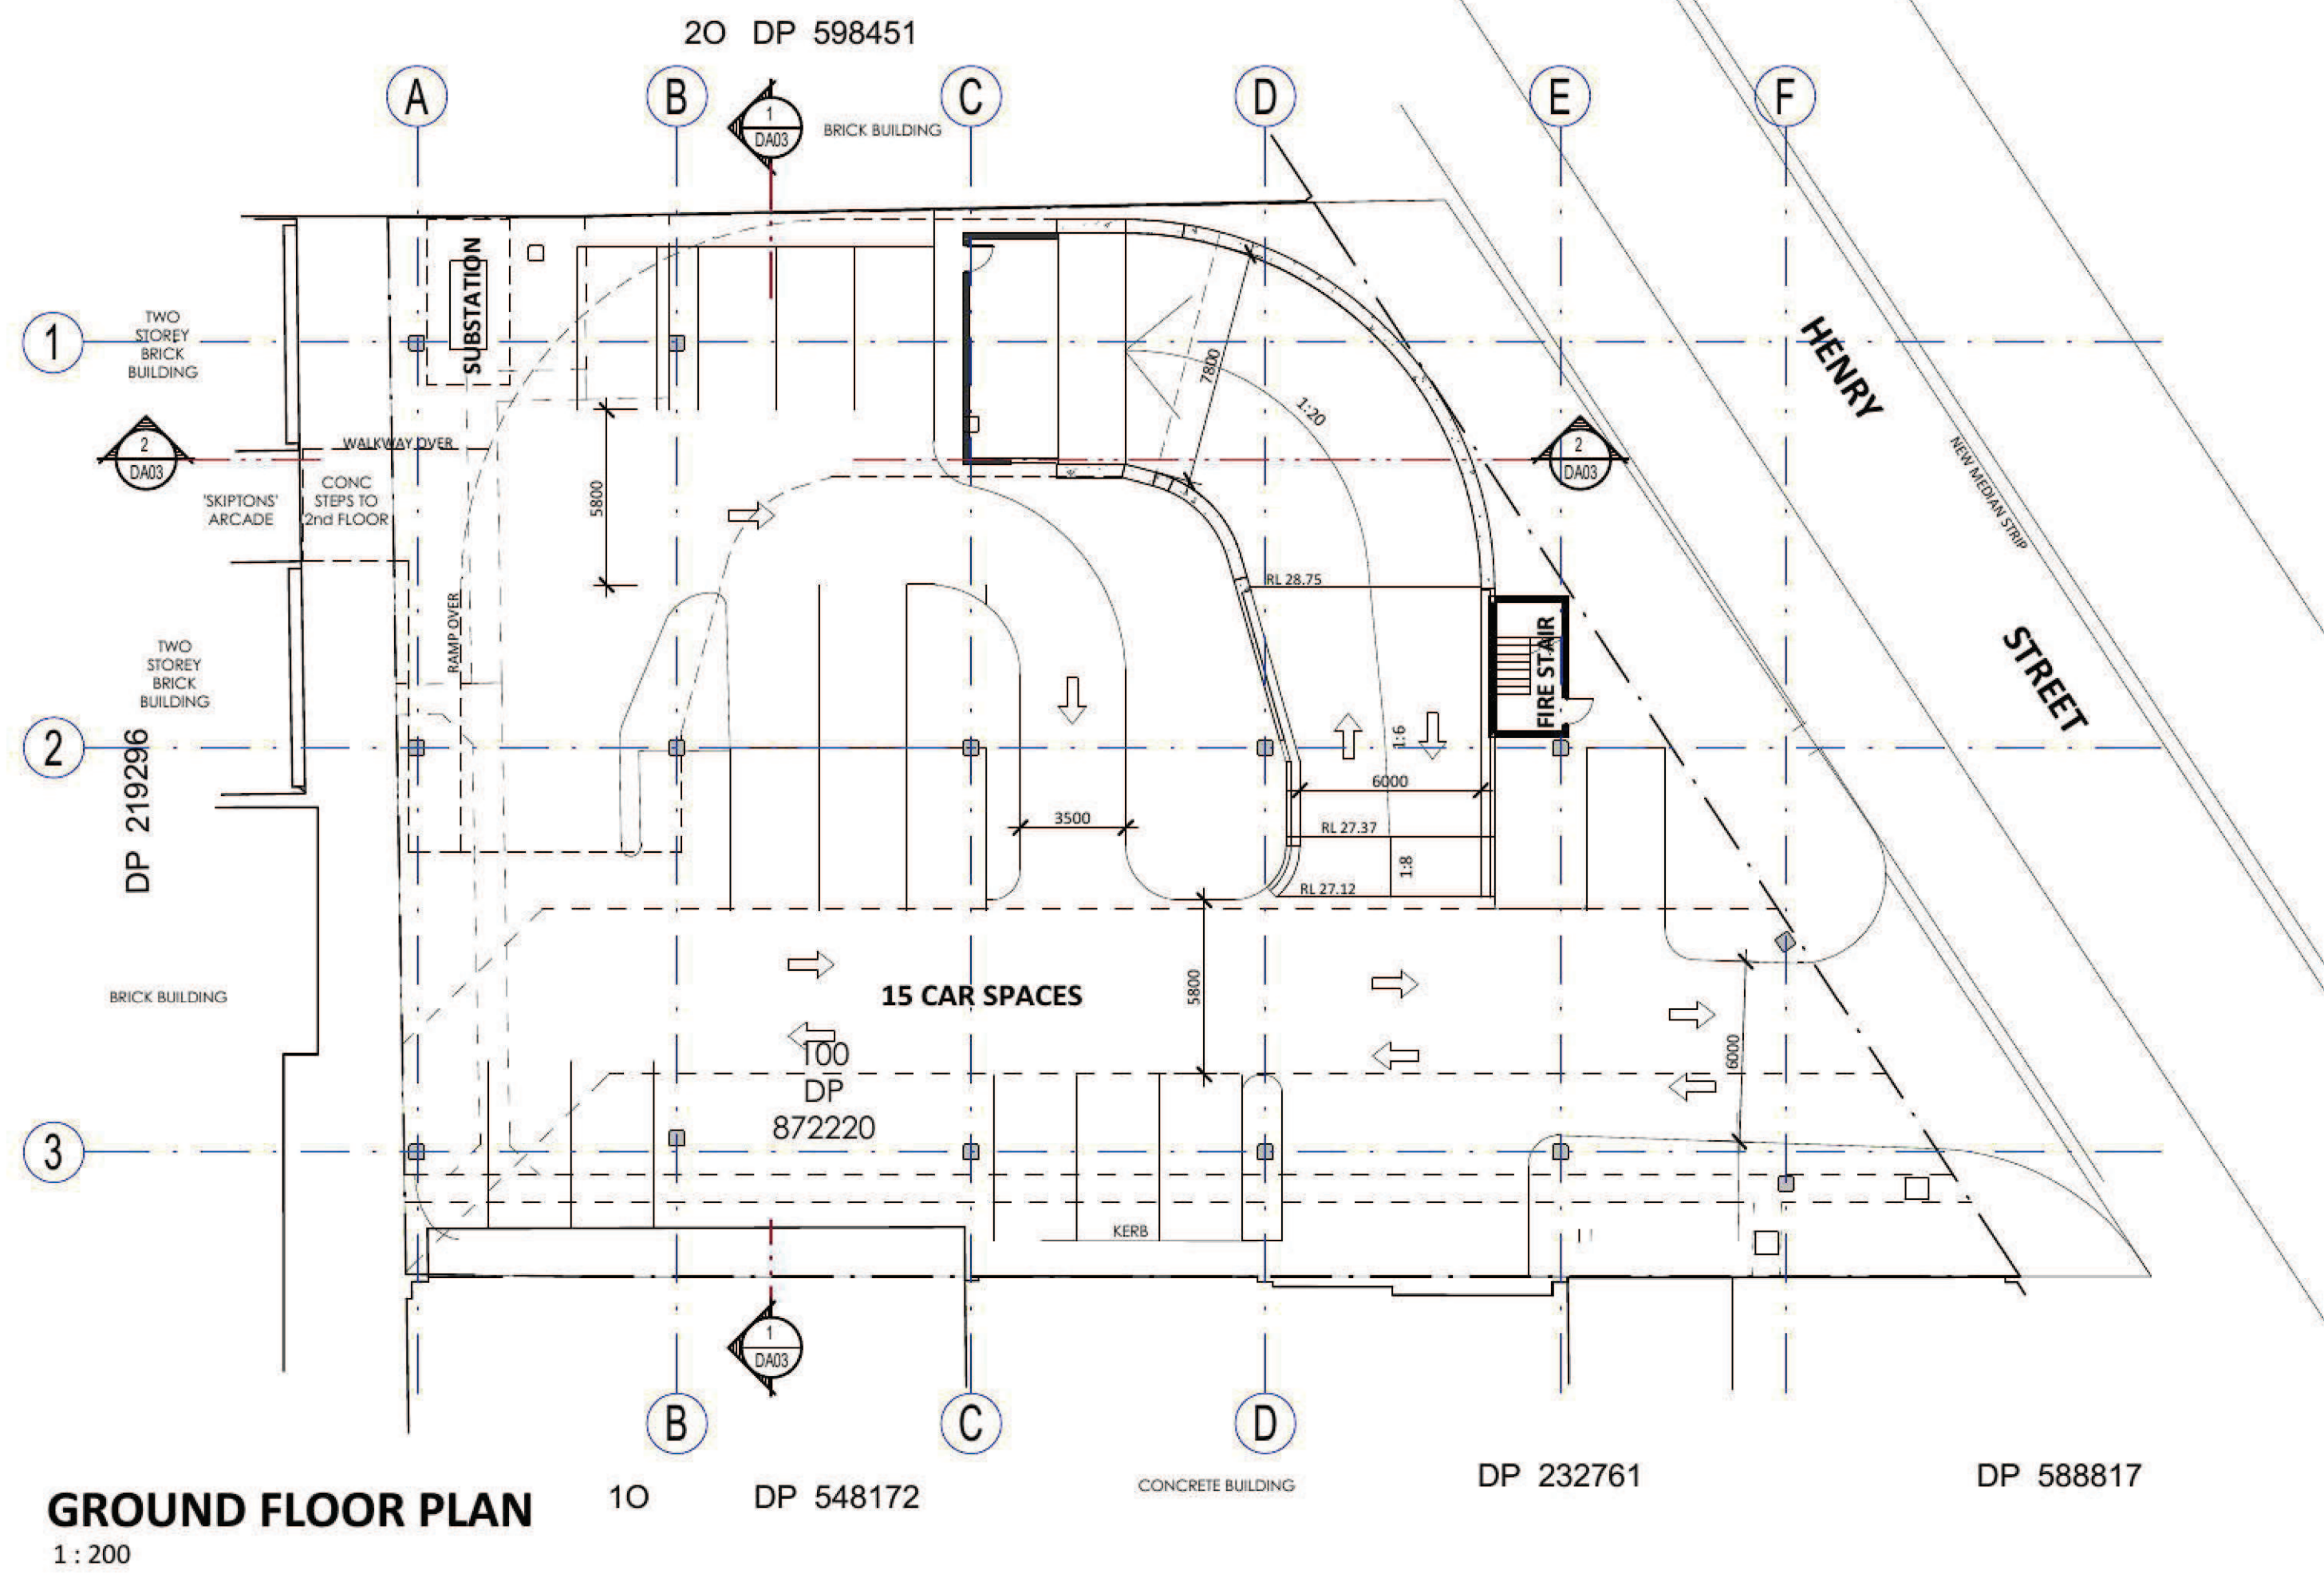


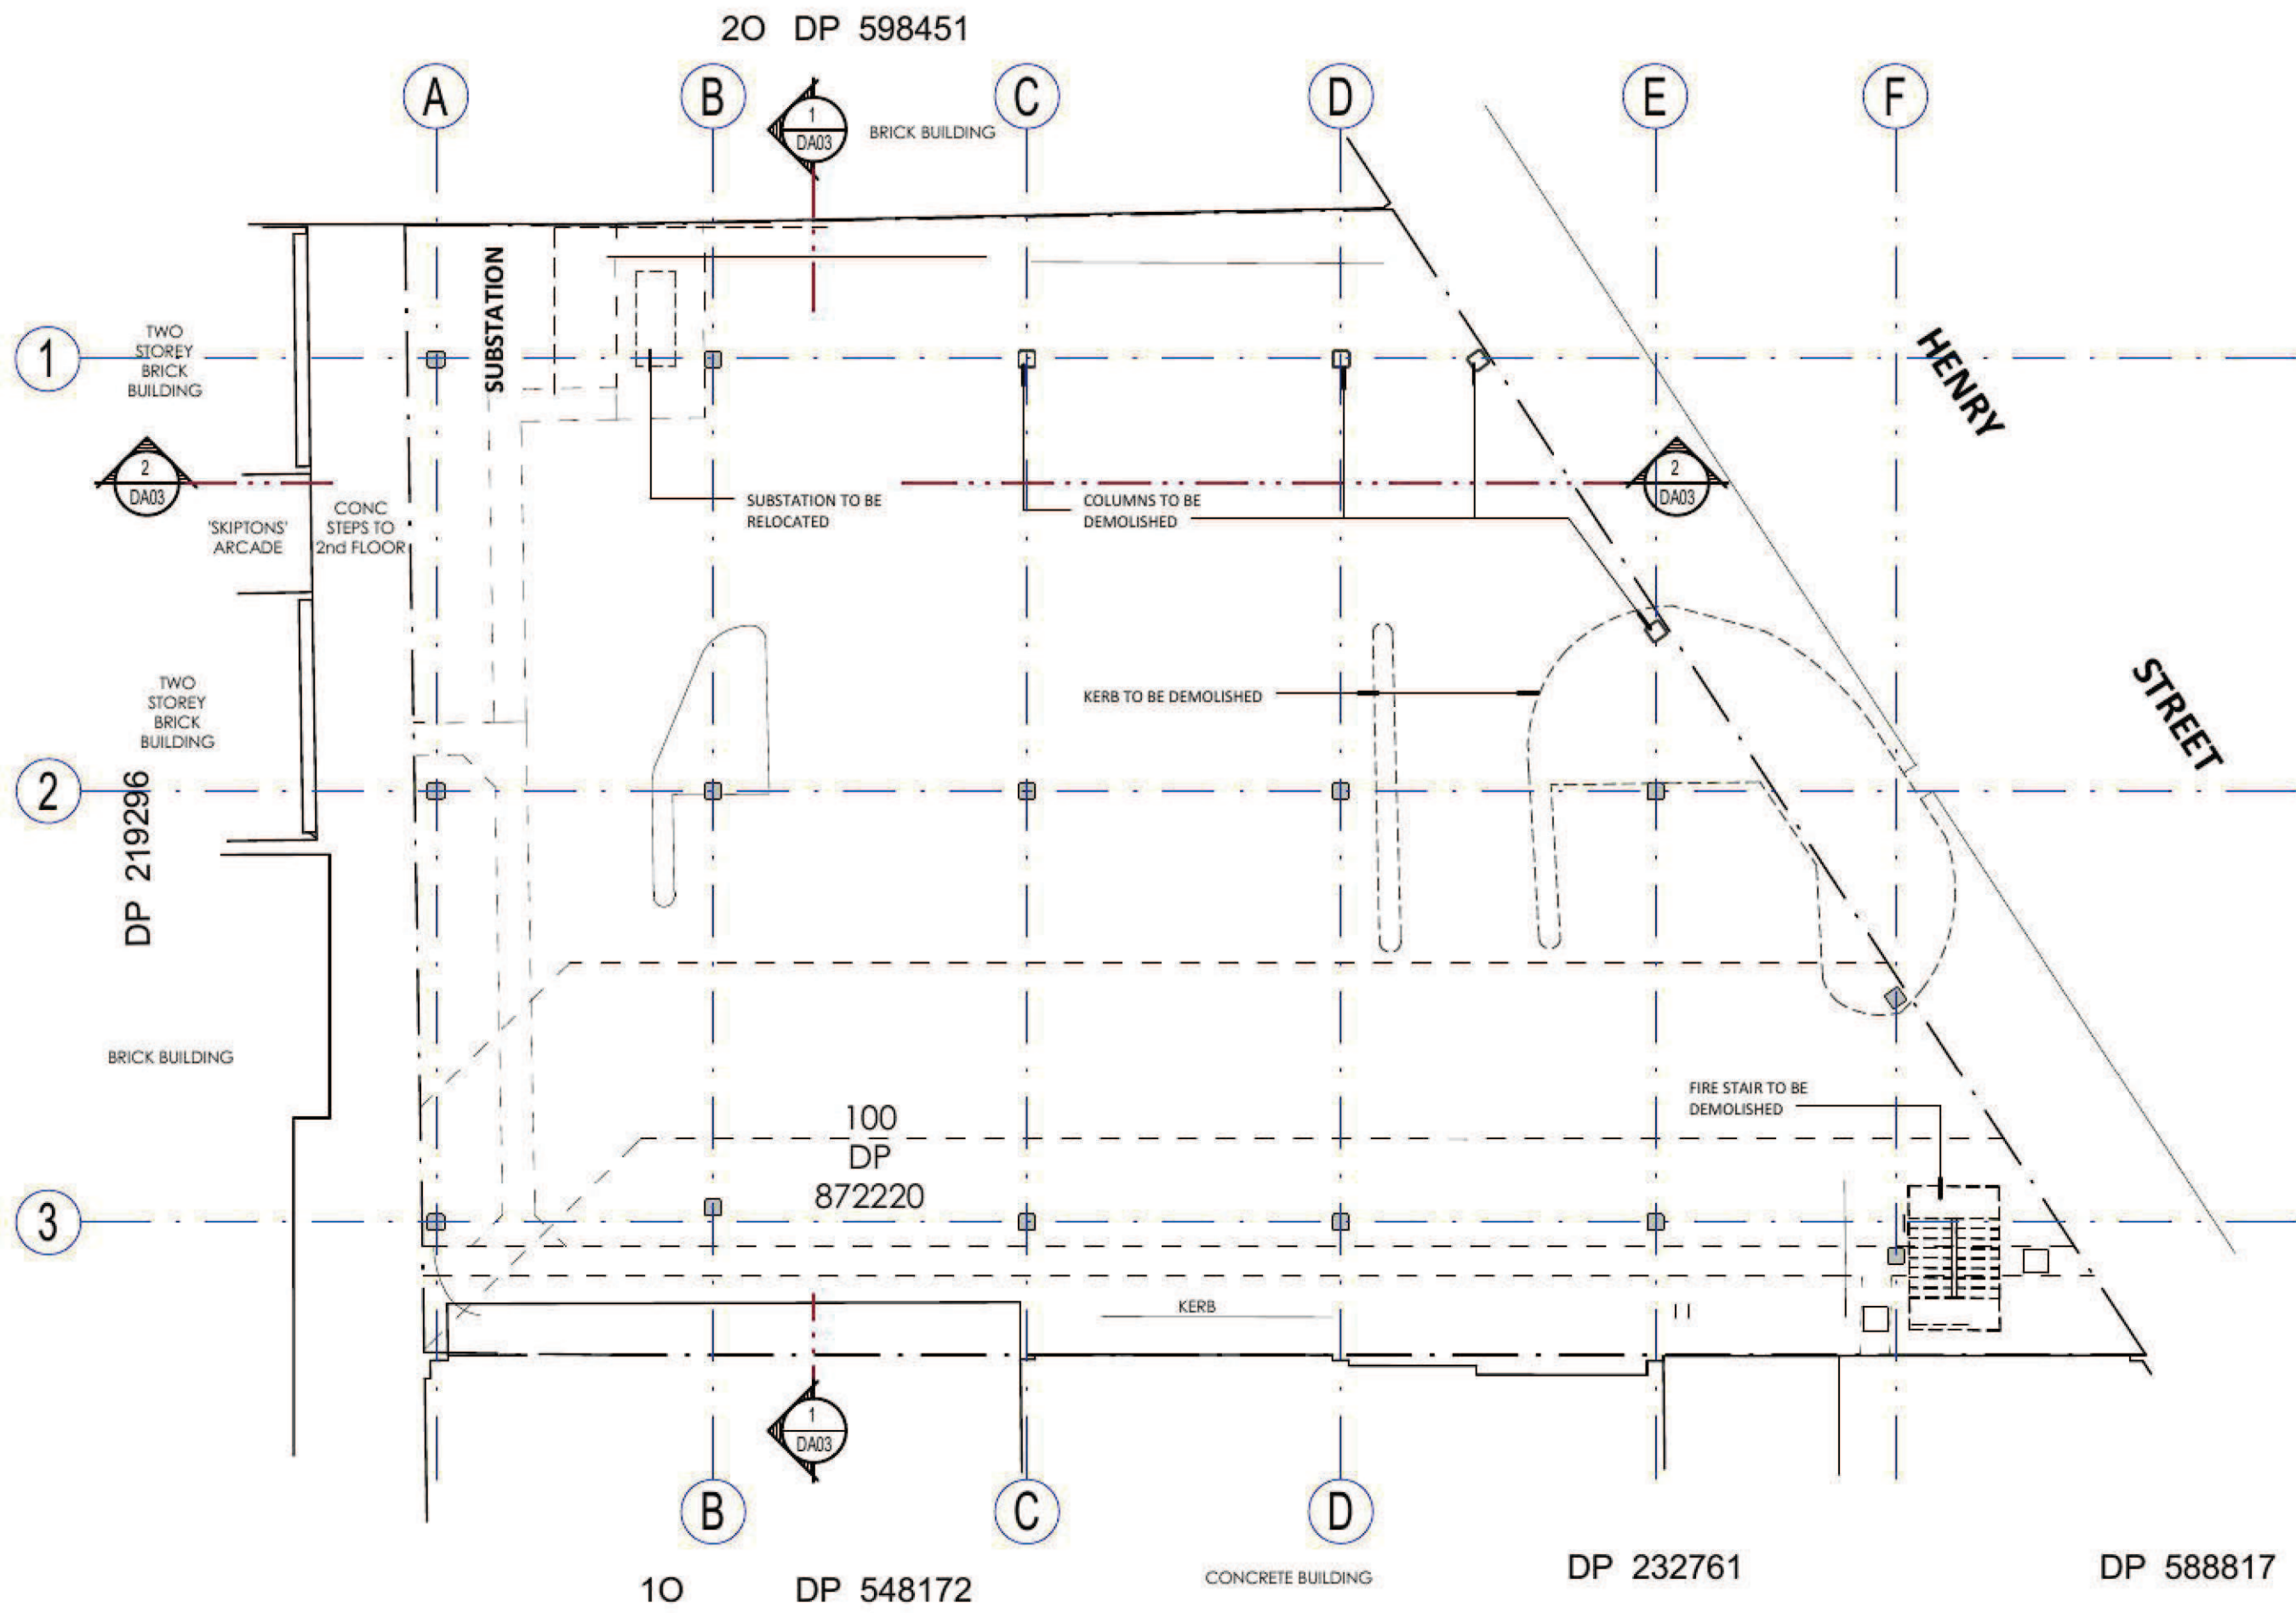


GROUND FLOOR DEMOLITION PLAN
1 : 200




FIRST FLOOR DEMOLITION PLAN
1 : 200

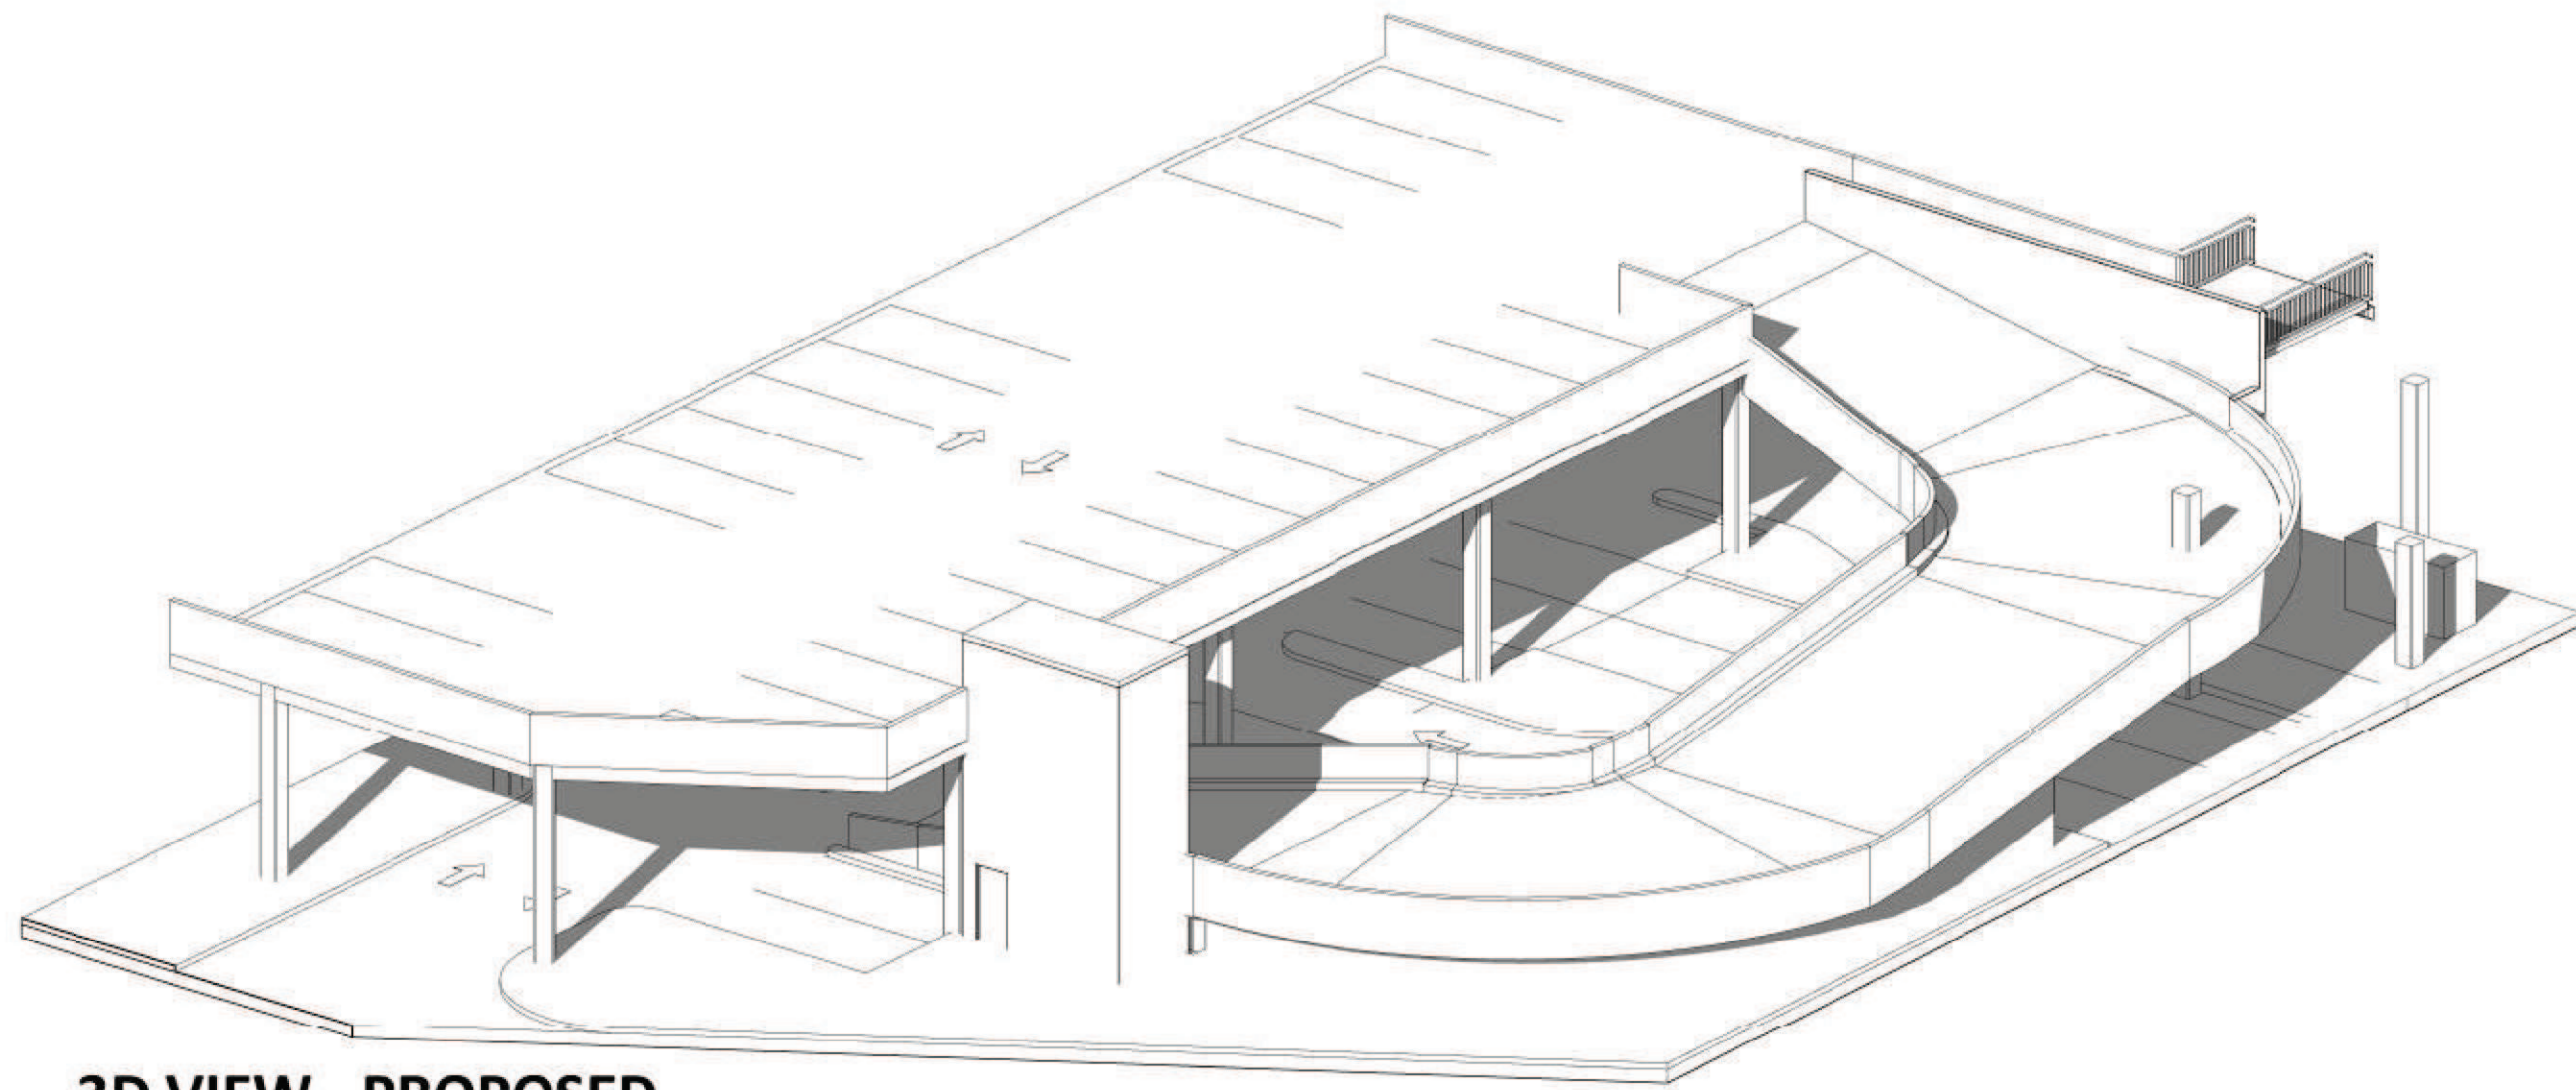

3D VIEW - PROPOSED

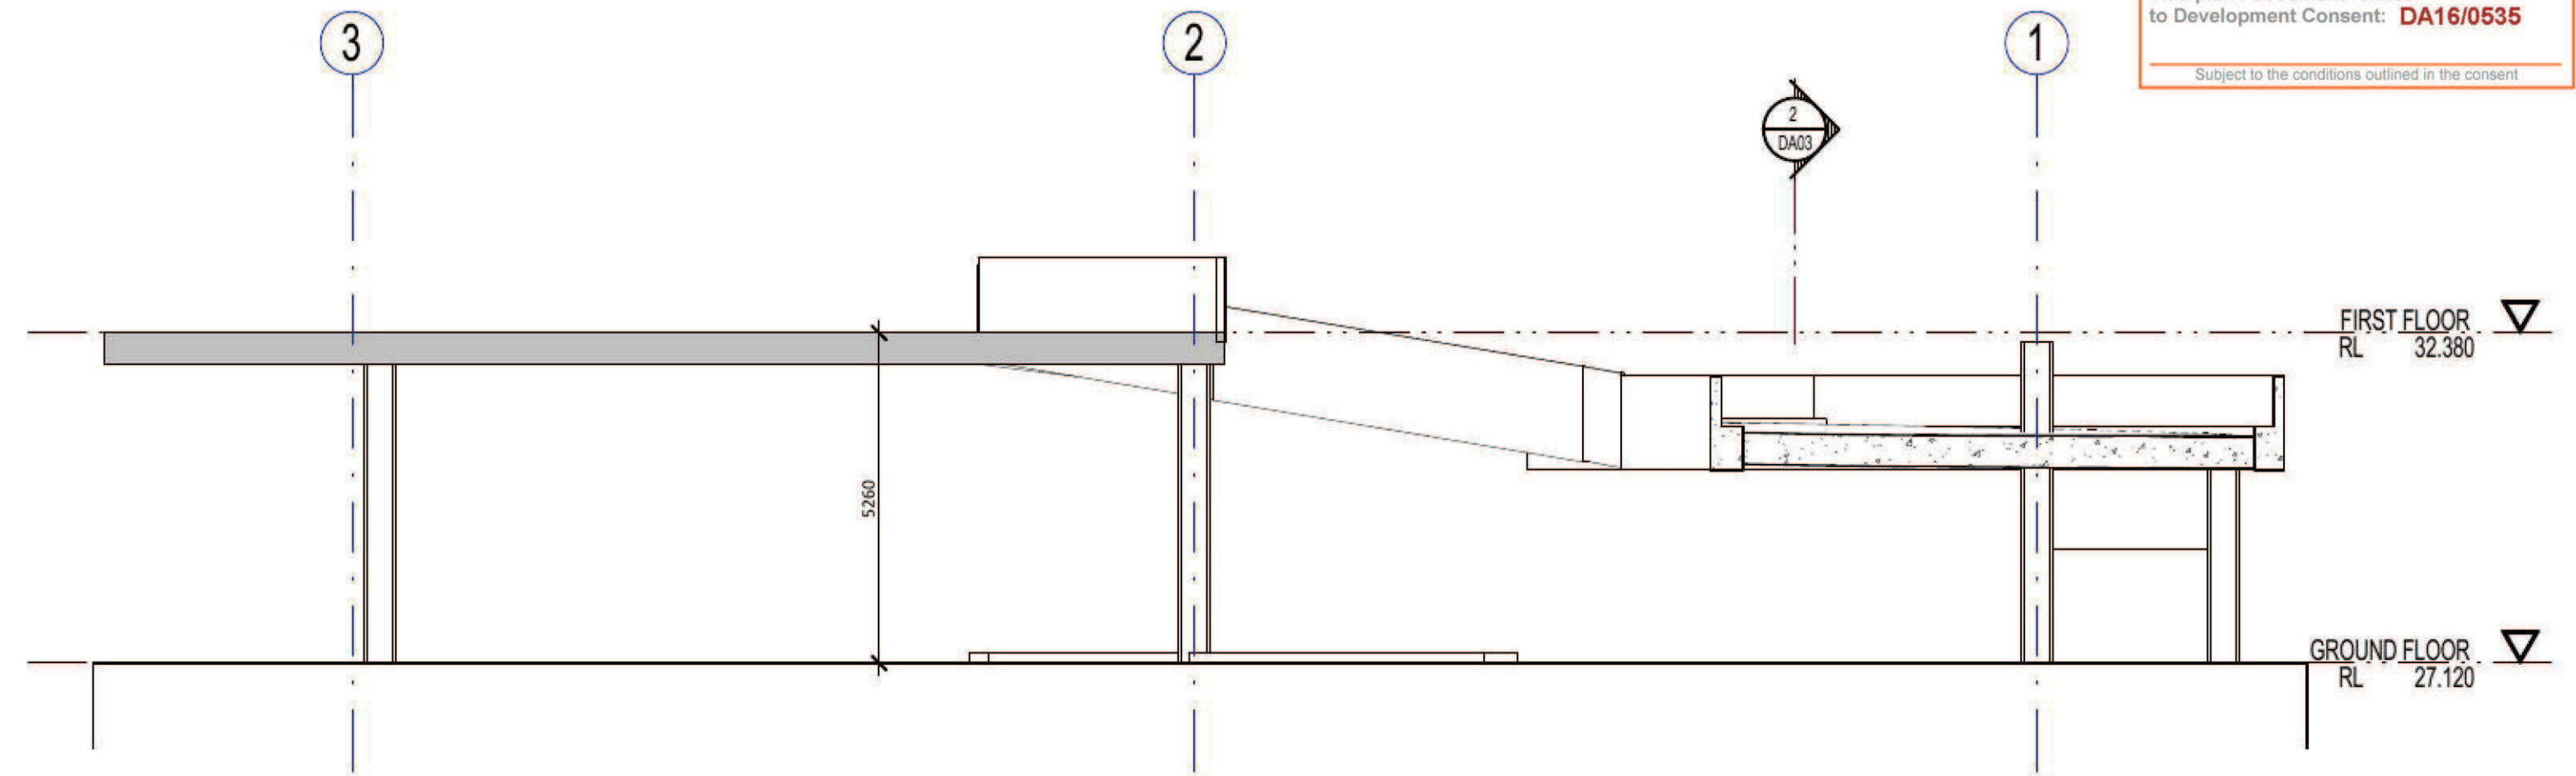

SECTION A
1 : 100

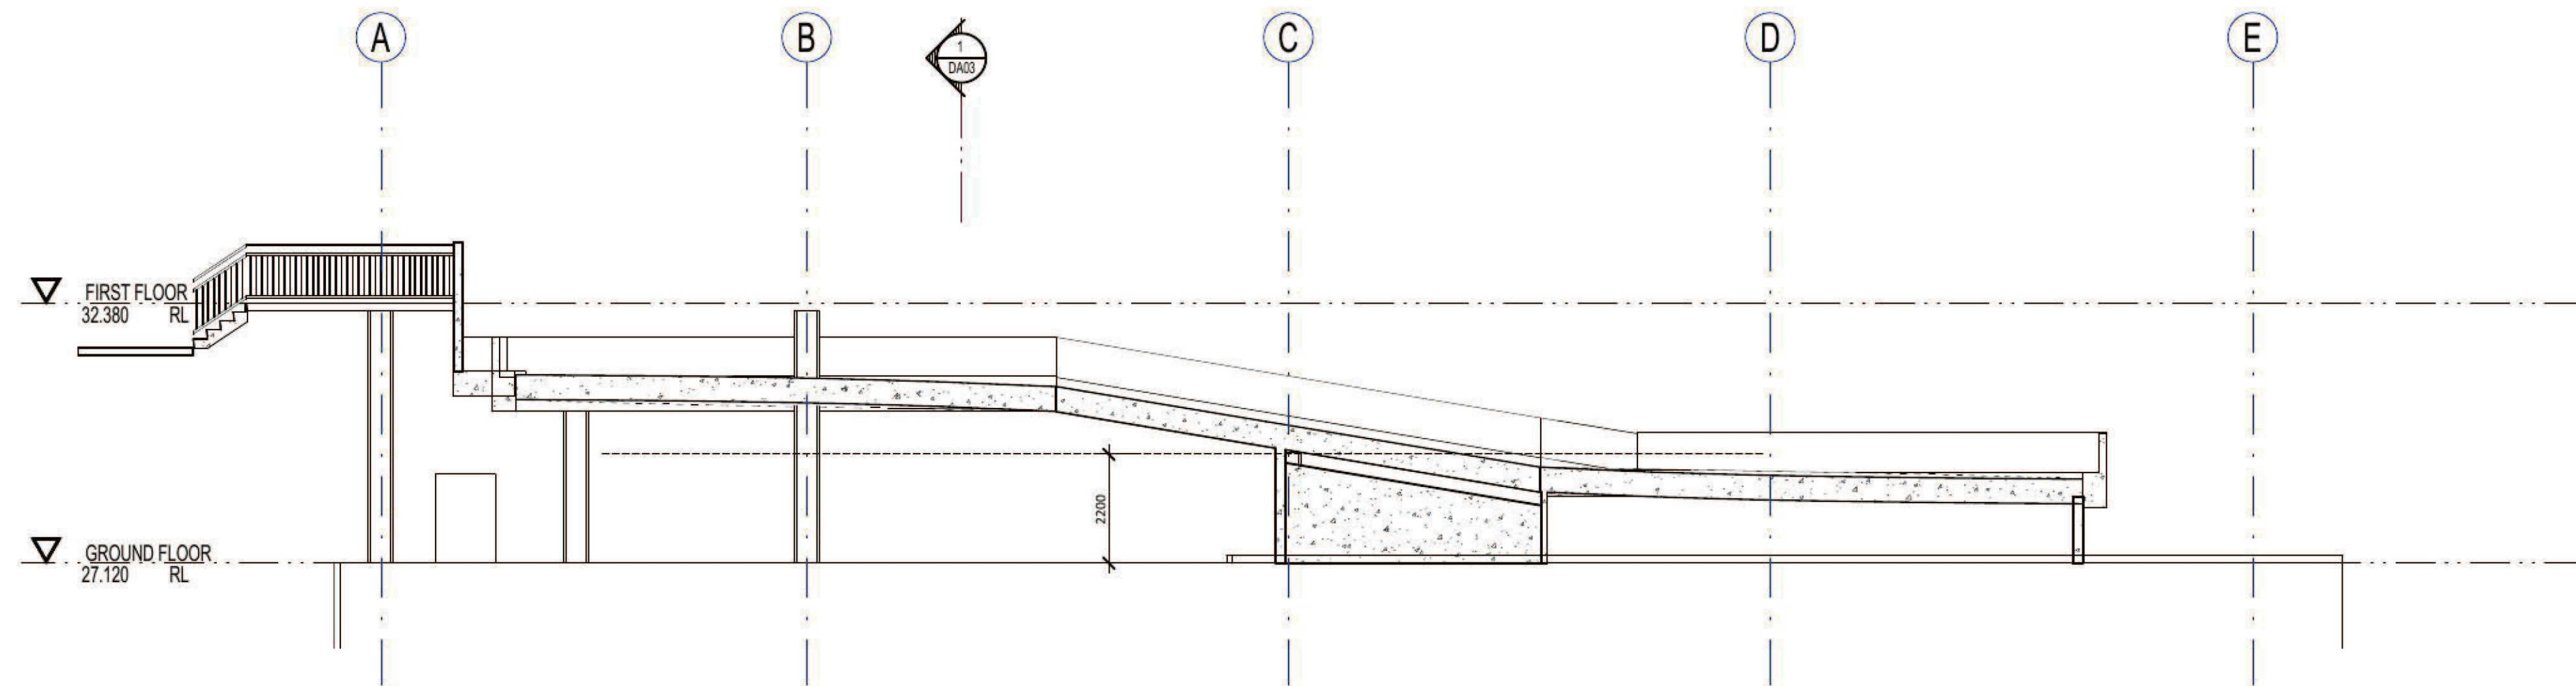

SECTION B
1 : 100



HENRY STREET ELEVATION
1 : 100

