



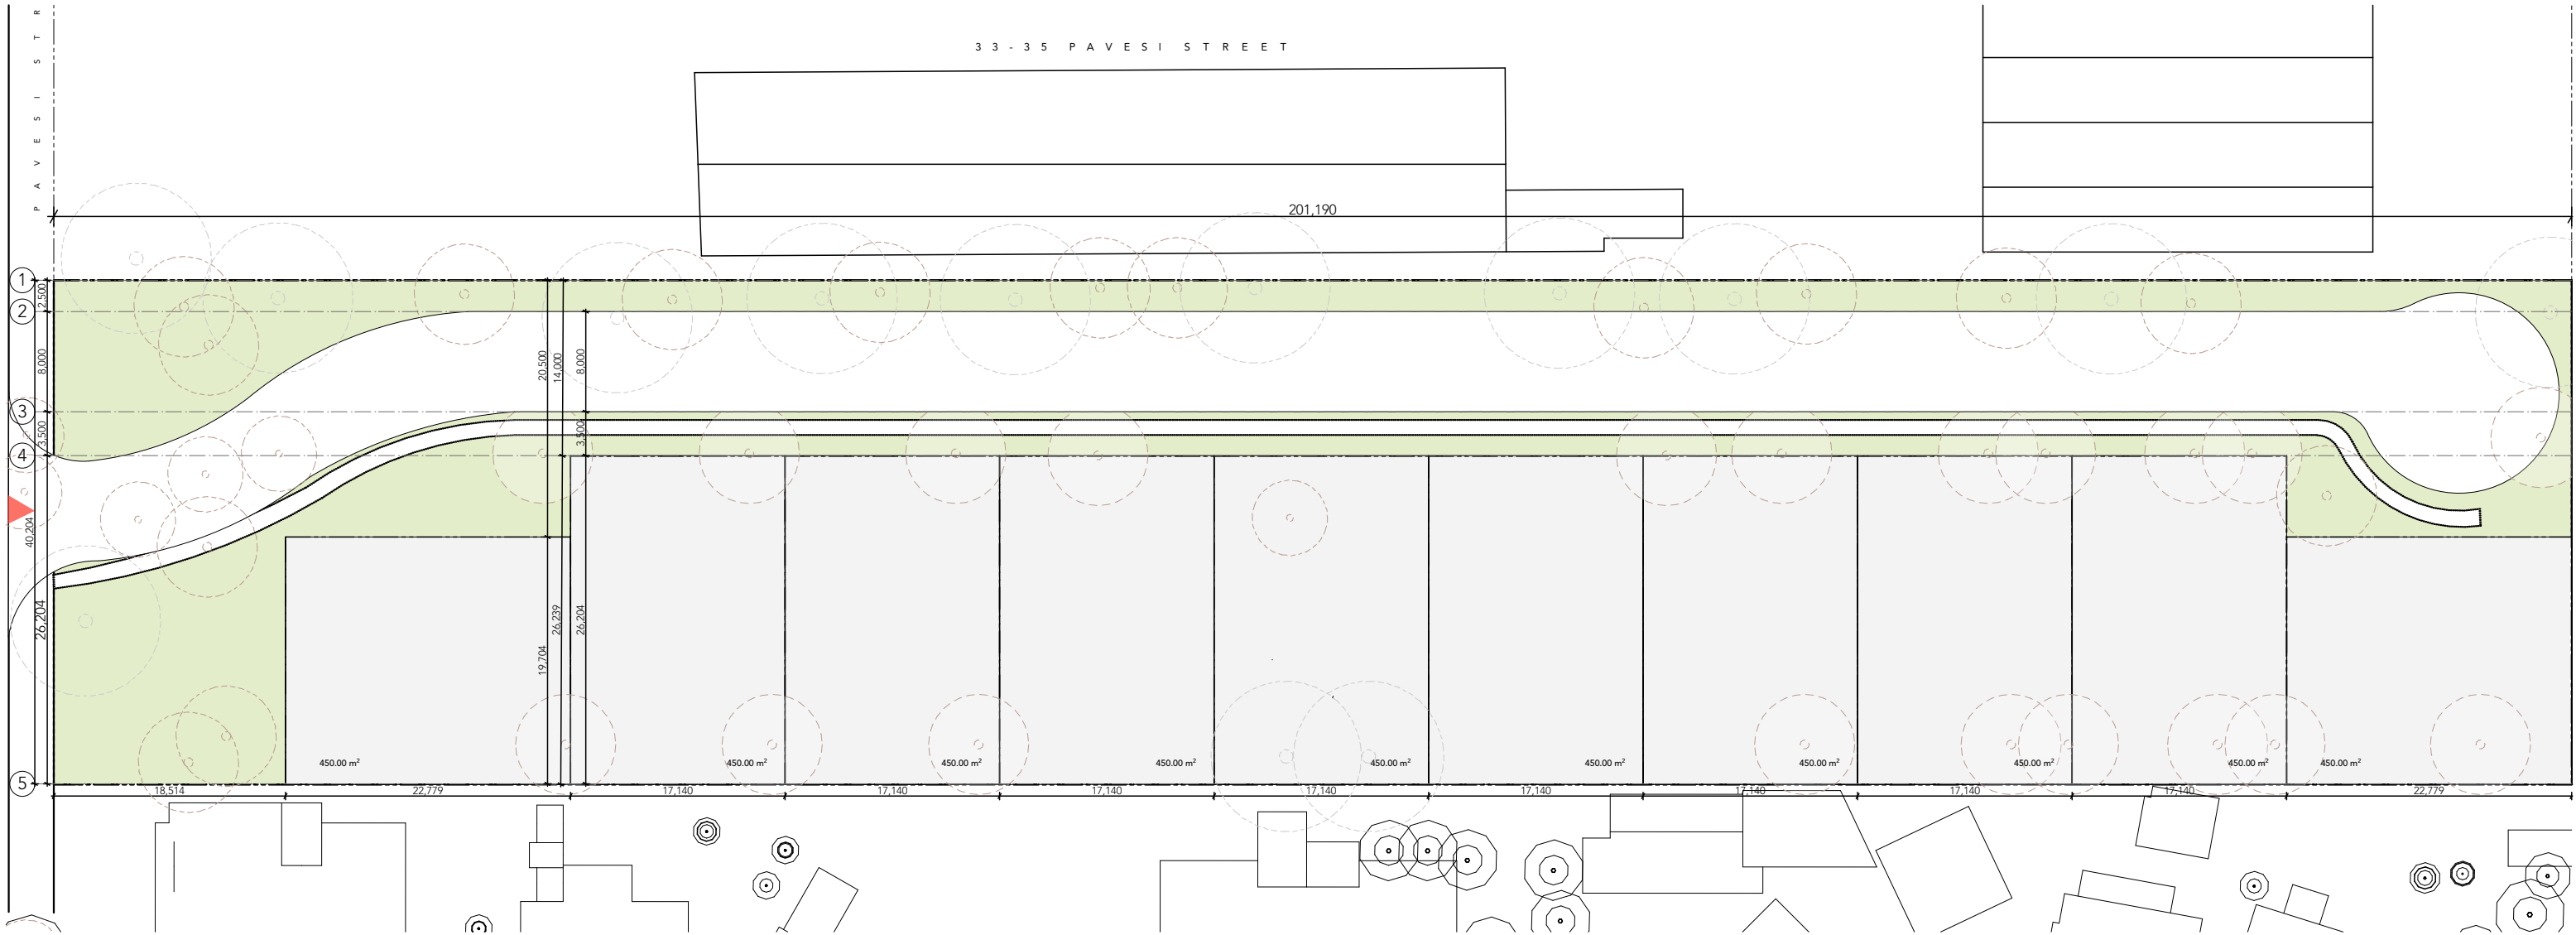

SUB-DIVISION PLAN - TRUCK TURNING CIRCLE
1:500

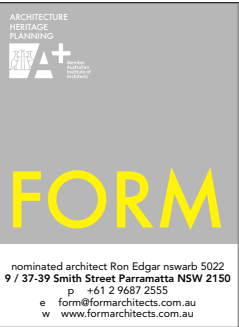

TRAFFIC
1:500

 ARCHITECTURE HERITAGE PLANNING FORM nominated architect Ron Edgar rswarb 5022 9 / 37-39 Smith Street Parramatta NSW 2150 p +61 2 9687 2555 e form@formarchitects.com.au w www.formarchitects.com.au	 Construct Corp Director Bill Yassine m 0410 679 269	37-39 PAVESI STREET WEST GUILDFORD SUBDIVISION & DUAL OCCUPANCIES	
		Client: The Trustee for Bimioba Investments Trust Bill Yassine	
		Drawing name: SKETCH DESIGN ITERATION 13	
		Drawing number: AR10 001	Project no: 1507.02A
Scale: 1:500 @ A3	Plot date: 6/10/2016		