


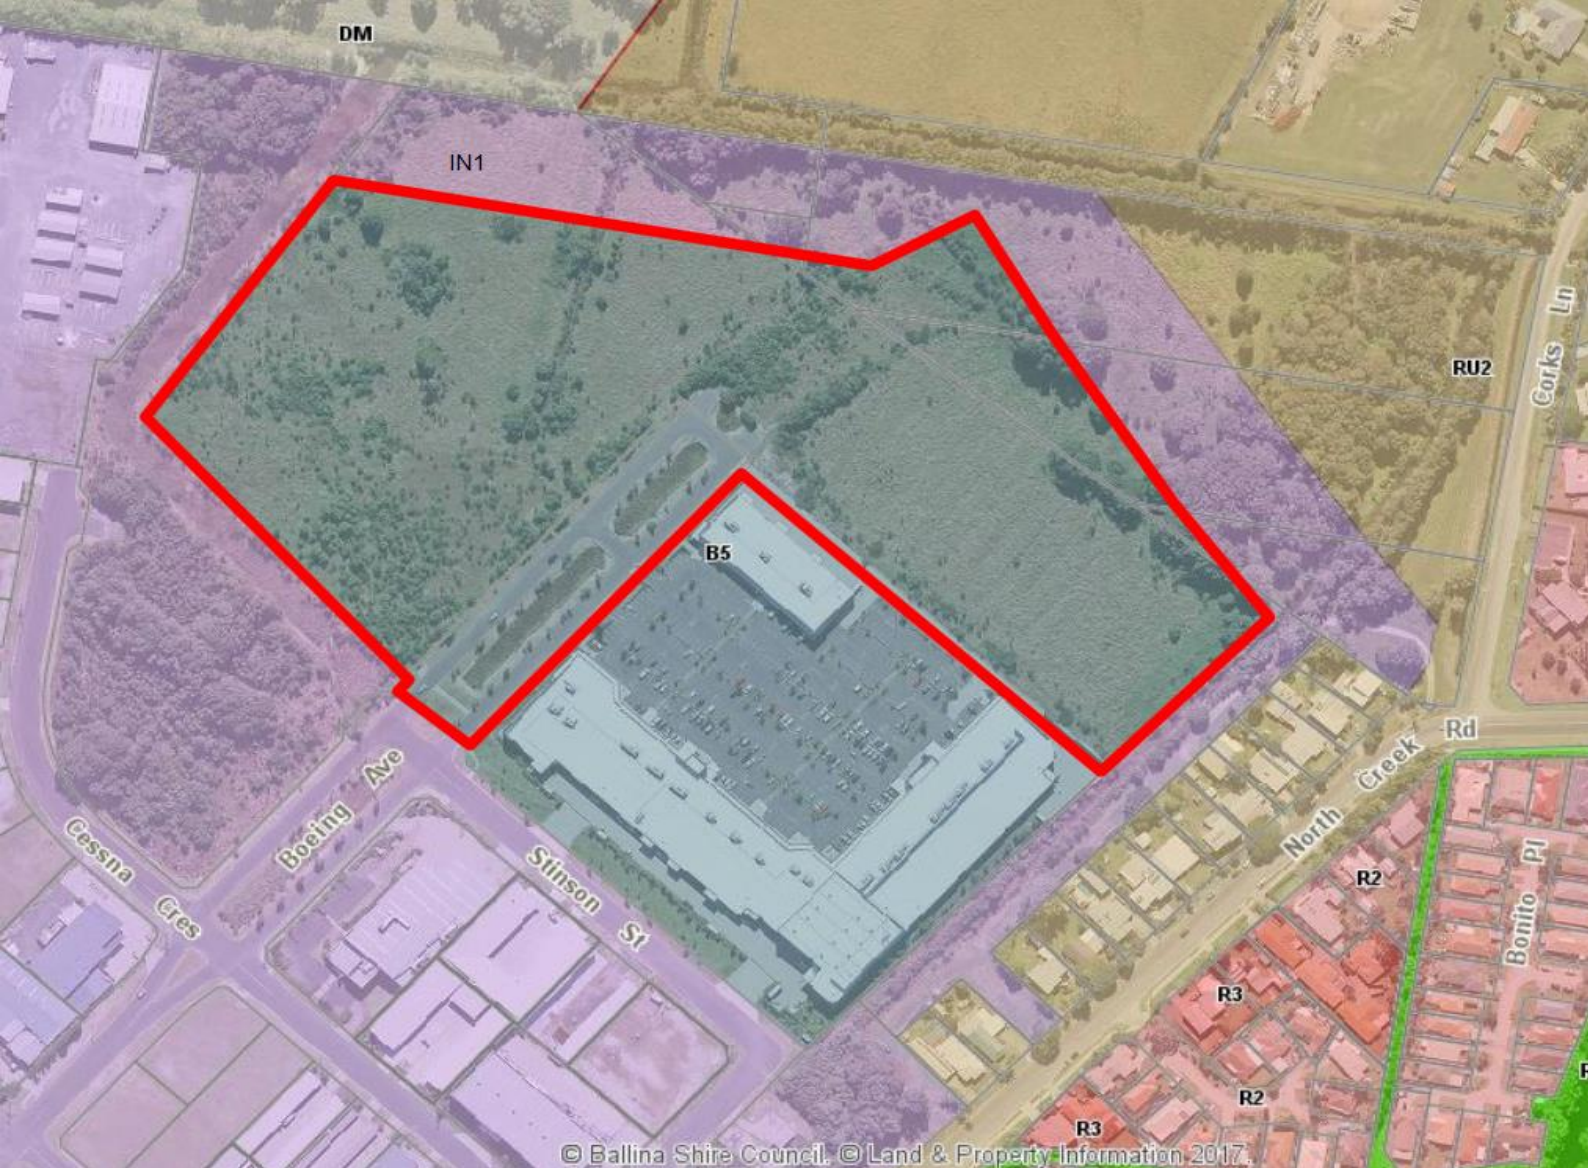

Planning Proposal 16/003

» Southern Cross Industrial Estate, Boeing Avenue, Ballina

February 2017 (V2. Gateway) 17/8203

ballina
shire council



40 cherry street • po box 450 • ballina nsw 2478
t 02 6686 4444 • f 02 6686 7035 • e council@ballina.nsw.gov.au

ballina.nsw.gov.au

DISCLAIMER © Land & Property Information 2017. Although all care is taken in the preparation of plans within this document, Ballina Shire Council accepts no responsibility for any misprints, errors, omissions or inaccuracies. The information contained within this plan is for pictorial representation only. Do not scale. Accurate measurements should be undertaken by survey.

Contents

1.	Introduction.....	2
1.1	Summary of Planning Proposal	2
1.2	Council Resolutions.....	3
1.3	Gateway Determination	3
2.	Objectives & Intended Outcomes	4
3.	Explanation of the Proposal.....	4
3.1	Land to Which the Planning Proposal Applies	4
3.2	The Proposal.....	5
3.3	Peer Review and Bulky Goods Study	6
4.	Justification.....	7
4.1	Section A – Need for the Planning Proposal.....	7
4.2	Section B – Relationship to Strategic Planning Framework	7
4.3	Section C – Environmental, Social and Economic Impact.....	11
4.4	Section D – State and Commonwealth Interests.....	12
5.	Mapping.....	12
6.	Community Consultation	13
7.	Timeline	13
8.	Appendices	14
	Appendix 1 – Maps	15
	Appendix 2 – Section 117 Direction Checklist	24
	Appendix 3 – Council Resolutions.....	27
	Appendix 4 – Gateway Determination	28

1. Introduction

1.1 Summary of Planning Proposal

This planning proposal applies to Part Lot 952 DP 1165266, Part Lots 2-5 DP 123781 and the adjacent Boeing Avenue road reserve in the Southern Cross Industrial Estate, Ballina (referred to as the site). The total site area is approximately 6 hectares excluding the Boeing Avenue road reserve. The land the subject of the proposal is shown on the Site Identification Map contained within Appendix 1.

The subject land relates to lots 2 & 3 approved under DA 2009/258. These lots have not yet been created. Council granted consent to DA 2009/258 on 4 November 2009 in respect of Lot 1 DP 237752, Pt Lot 87 DP 1118585 and Lots 1-5 DP 123781, North Creek Road, Boeing Avenue and Stinson Street, Ballina (Southern Cross Industrial area) for the following:

To undertake a staged subdivision creating five (5) allotments (proposed Lots 1-5) and two open space allotments, filling of land, construction of a road, drainage works, extension of services and landscaping works.

Stage 1: *being the provision of all infrastructure sufficient to facilitate the creation of Lot 1.*

Stage 2: *being the creation of the remainder of the subdivision.*

As a consequence of finalising Stage 1 of DA 2009/258, Lots 951 and 952 were created. The “Harvey Norman Complex” was then approved and constructed on Lot 951. Because of the creation of the above subdivision, Lots 2 and 3 are subject of an active consent and can thus be created at any time, subject to compliance with the Stage 2 consent conditions.

The purpose of this planning proposal is to rezone the site from B5 Business Development to IN1 General Industrial under the Ballina Local Environmental Plan 2012 (BLEP 2012) including an enabling clause to permit bulky goods development as an additional permitted use. The proposed rezoning seeks to provide more flexibility in the use of the land by enabling a broad range of general industrial uses as per the existing permitted uses within the zone, whilst the inclusion of “bulky goods premises” as an additional permitted use recognises a strategic policy decision of Council to encourage colocation of bulky goods uses in the vicinity of the Harvey Norman Complex.

The proposal also seeks to change the existing minimum lot size from 1ha to 1000m² to be consistent with the minimum lot size standard for subdivision for other IN1 zoned land within the Southern Cross Industrial Estate. This will enable further subdivision of the land into more conventional lots for industrial uses. The existing 10m building height will be maintained.

The proponent and landowner is Ballina Shire Council (Commercial Services Section). The LEP amendment request has been prepared by Ardill Payne and Partners and is available under separate cover.

1.2 Council Resolutions

Council's Commercial Services Committee at its meeting held on 16 February 2016 considered a report on the status of its current land holdings in Southern Cross Industrial Estate and adjoining lands and recommended as follows:

- 1. That Council resolves to pursue rezoning of Lots 2 and 3 Boeing Avenue from Business B5 to Industrial IN1, with the inclusion of an enabling clause (or use of another suitable mechanism) to permit bulky goods development as an additional permitted use on the land.*
- 2. That Council hold a briefing on options for increased flexibility for the existing bulky goods precinct.*

The above recommendation was adopted by the Council at its Ordinary Meeting held on 25 February 2016 [Minute No. 250216/35]. The LEP amendment request has been prepared and submitted by Council's Commercial Services Section as a result of Item 1 above.

Council considered this planning proposal at its Ordinary Meeting of 25 January 2017. The Council resolved as follows (Minute No. 250117/16):

- 1. That Council endorses, for Gateway determination, the application of an IN1 General Industrial Zone and associated changes to planning provisions in relation to Part Lot 952 DP 1165266, 25-39 Boeing Avenue, Ballina, Part Lots 2-5 DP 123781, Corks Lane, Ballina and the adjacent Boeing Avenue road reserve in accordance with the planning proposal contained in Attachment One.*
- 2. That Council submits the planning proposal to the Department of Planning and Environment for review and Gateway determination.*
- 3. That Council advises the Department that it does not wish to seek or exercise delegation in relation to completion of this planning proposal.*
- 4. That upon an affirmative Gateway determination being received, the procedural steps associated with the progression of the planning proposal, including public exhibition, be undertaken.*
- 5. That a further report be presented to the Council in relation to this matter following the mandatory community consultation.*

A copy of the Council's resolution is contained in Appendix 3.

1.3 Gateway Determination

To be completed following the Gateway determination.

2. Objectives & Intended Outcomes

The objectives of this planning proposal are to enable a wider range of employment land uses and provide for a greater potential for subdivision of the land. The proposal seeks to achieve this by:

- Enabling industrial subdivision and uses on the land including general industrial and bulky goods premises through the application of an IN1 General Industrial Zone and inclusion of “bulky goods development” as an additional permitted use; and
- Applying a minimum lot size of 1000m² to ensure consistency with the minimum lot size/subdivision standard of other IN1 zoned land within the Southern Cross Industrial Estate.

The outcomes of this planning proposal will be to:

- Provide increased flexibility in the use of employment lands; and
- Provide an increased supply of serviced industrial lots as an extension of the Southern Cross Industrial Estate.

3. Explanation of the Proposal

3.1 Land to Which the Planning Proposal Applies

This planning proposal primarily relates to part of two approved but not yet created lots, being proposed Lots 2 and 3, and part of the Boeing Avenue road reserve approved via DA 2009/258 (as amended). The land is currently described in real property terms as Part Lot 952 DP 1165266 located at 25-39 Boeing Ave, Ballina and Part Lots 2-5 DP 123781 located at Corks Lane, Ballina, as shown on the Site Identification Map contained within Appendix 1 and in Figure 1 below.



Figure 1: The subject site, outlined in red

3.2 The Proposal

This planning proposal seeks to rezone the site from B5 Business Development to IN1 General Industrial. The proposed extent of the IN1 zone at the site is shown on the proposed land zoning maps contained within Appendix 1 and in Figure 2 below.

The planning proposal also seeks to include bulky goods premises as permissible with consent on the subject land, additional to the land uses permitted under the IN1 zone. It is proposed this will be accommodated through the use of Clause 2.5 of the BLEP 2012 and the listing of the subject land in Schedule 1 (and on the additional permitted uses map) to permit bulky goods premises as an additional permitted use at the site.

In addition, the planning proposal seeks to change the minimum lot size from 10,000m² to 1000m² to be consistent with the minimum lot size for subdivision standard of other IN1 zoned land within the Southern Cross Industrial Estate (Figure 3). This will enable further subdivision of the land into more conventional lots for industrial uses. No change is proposed to the maximum permitted building height of 10 metres or other LEP based provisions applicable to the land.

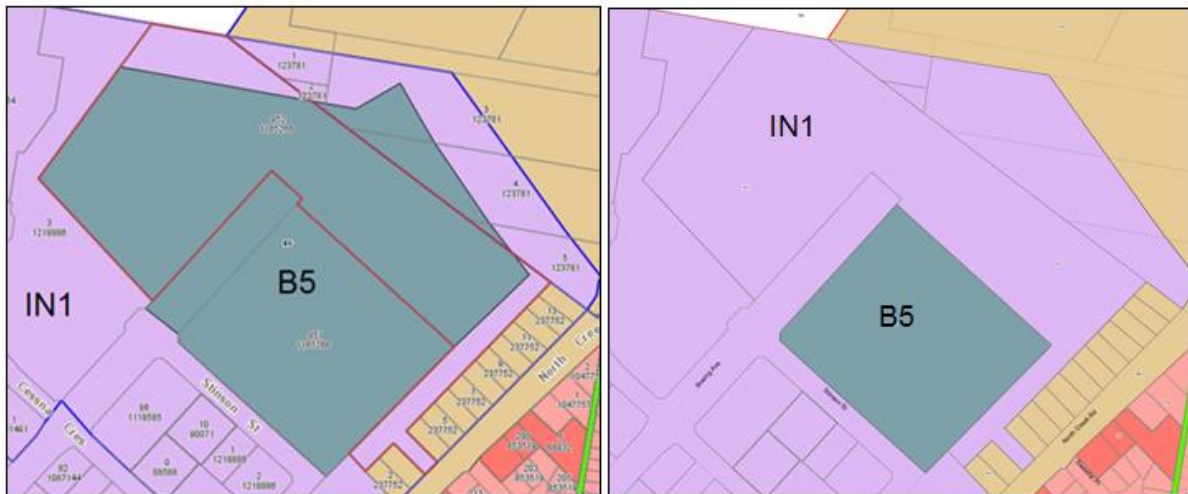


Figure 2: Current and proposed zoning

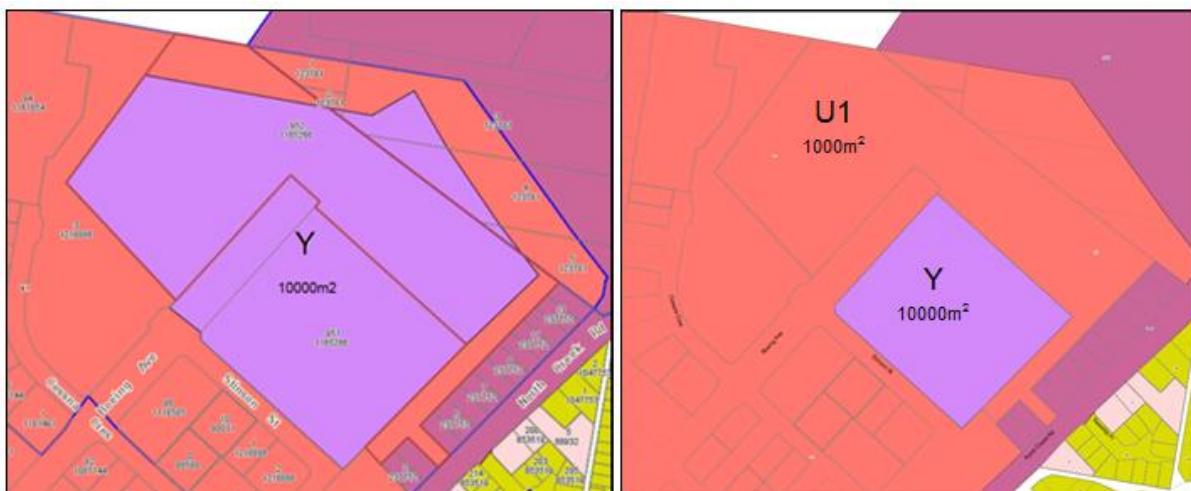


Figure 3: Current and proposed minimum lot size

3.3 Peer Review and Bulky Goods Study

Council sought a peer review of the rezoning proposal by planning consultant Darryl Anderson Consulting (DAC). DAC recommended that Council seek an update to the Bulky Goods Retailing Investigation report prepared by Hill PDA in 2012 to assist in the consideration of the matter. This information was sought having regard for Council's ownership of the land and the implications of the rezoning with respect to broader bulky goods planning policy in the shire.

In October 2016, Council commissioned Hill PDA to undertake an update to the previous Ballina Bulky Goods Retailing Investigation study undertaken in 2012. The updated report, provided under separate cover, provides economic data regarding the current status of bulky goods and large format retail floorspace within Ballina Shire. The report concludes that it is reasonable to proceed with the rezoning of the subject land to IN1 General Industrial with the addition of bulky goods retailing as a permissible use by way of an enabling clause.

DAC conducted a peer review of the updated Hill PDA report in January 2017 and is satisfied with the methodology, conclusions and recommendations contained within the report. The bulky goods retailing reports are addressed further in section 4.

4. Justification

4.1 Section A – Need for the Planning Proposal

Q1 Is the planning proposal a result of any strategic study or report?

No, the planning proposal is not the result of a strategic study or report.

Q2 Is the planning proposal the best means of achieving the objectives or intended outcomes, or is there a better way?

Yes. A planning proposal is the appropriate and only mechanism to integrate these changes into the Ballina LEP 2012.

4.2 Section B – Relationship to Strategic Planning Framework

Q3 Is the planning proposal consistent with the objectives and actions of the applicable regional, sub-regional or district plan or strategy (including any exhibited draft plans or strategies)?

Far North Coast Regional Strategy 2006-31

Ballina is identified in the Strategy as an emerging regional centre, with the Ballina Byron Gateway Airport acting as a major entry point for tourism destinations throughout the Region. The Strategy states that strong tourism and population-driven employment base (retail and services sectors) within coastal areas, will affect the availability of affordable employment lands.

The Economic Development and Employment Growth component of the strategy identifies, as a key action of the Strategy:

‘The development potential of commercial centres is to be explored by Councils and identified in local strategies, local environmental plans and development control plans. Councils will identify opportunities for bulky goods style retailing in appropriate locations in commercial centres and restrict this form of retailing in employment and industrial zones’.

Given the proposed rezoning to IN1 would include an additional permitted use of bulky goods premises, this could be viewed as inconsistent with the action contained within the Strategy, which restricts the development of bulky goods premises in industrial zones.

Notwithstanding, the additional permitted use of bulky goods premises applies to the subject site only and does not involve an amendment to the IN1 land use table. Given the above, the planning proposal does not compromise the potential of industrial land within the wider Southern Cross Industrial Estate. Furthermore, the existing “Harvey Norman Complex” adjacent to the site means any additional bulky goods retailing would be ‘clustered’ within and confined to this area. This is consistent with the policy approach that underpinned the introduction of the B5 zone into the LEP and the subsequent report on bulky goods retailing prepared by Hill PDA.

The Strategy also refers to the limited affordable land available in the Coastal Area, which is increasingly being utilised for bulky goods retailing:

‘With the strong tourism and population-driven employment base (retail and services sectors) in the Coastal Area, the availability of affordable land in this area is becoming increasingly limited, and what is available is increasingly being utilised for bulky goods retailing’.

The proposed approach provides for flexibility in land use through provision of land for a variety of industrial uses on the basis of changed circumstances relating to bulky goods.

Draft North Coast Regional Plan 2016

Once finalised, the Draft North Coast Regional Plan will replace the Far North Coast Regional Strategy 2006-31. Ballina is identified in the Plan within the Far North Coast subregion.

The Draft Plan discourages the development of bulky goods retailing in close proximity to airports:

‘The operational aspects of airports need to be protected to provide efficient access for passengers and freight, and to provide land for aviation-related activities. The development of retail and bulky goods uses should be avoided in these areas.’

Allowing the development of bulky goods premises on the subject site is considered appropriate given these uses are ‘clustered’ in this area (“Harvey Norman Complex”), with the additional permitted use of bulky goods only applicable to the subject site, which is not directly adjacent to the Ballina Byron Gateway Airport.

Q4 Is the planning proposal consistent with a council’s local strategy or other local strategic plan?

Ballina Shire Council Community Strategic Plan 2013-2023

The proposal is considered to be consistent with the following Prosperous Economy and Engaged Leadership outcomes contained within Council’s Community Strategic Plan 2013 - 2023:

PE1	WE ATTRACT NEW BUSINESS AND VISITORS	
PE1.1	Promote our area as an attractive place to invest and visit	Economy grows and is more resilient Improved range of services
PE1.2	Provide infrastructure that supports business and delivers economic benefits	Increased business in the Shire Minimal commercial vacancies
PE2	MY BUSINESS CAN GROW AND DIVERSIFY	
PE2.1	Develop plans that encourage business growth and diversification	Increased business opportunities
PE2.2	Promote and facilitate a range of business activities	Improved perception that Council supports business
PE2.3	Establish planning regulations that encourage opportunities for diversification	Reduced barriers to business operation, expansion, diversification or relocation
PE3	WE CAN WORK CLOSE TO HOME	
PE3.1	Facilitate and provide economic land and infrastructure to support business growth	Increased availability of land and locations to support business activity
PE3.2	Facilitate and provide affordable infrastructure, both business and residential	More residents living close to where they work, with more affordable options available
EL2	COUNCIL'S FINANCES AND ASSETS ARE WELL MANAGED	
EL2.1	Proactively pursue revenue opportunities, cost savings and/or efficiencies	More financially viable Council resulting in improved asset management

Ballina Retail Strategy 2003

A focus of the Strategy is to ensure the Ballina Town Centre and the Kerr Street Retailing Precinct continue to be the major retail centres in Ballina Shire. The Strategy also states that any decisions relating to retail activity in the region would be based on protecting these major retail centres.

The proposed rezoning from B5 to IN1 (with additional permitted use of bulky goods premises) would continue to allow additional bulky goods retailing outside of the Ballina Town Centre and Kerr Street Retailing Precinct. Council has previously considered the impacts of bulky goods premises (as part of previous rezoning of the land to B5) at the subject site, concluding that bulky goods uses in the subject area is a suitable land use outcome.

Southern Cross Precinct Master Plan 2008 (SCPMP)

The land to which this proposal relates is identified on the Southern Cross Precinct Master Plan 2008 (SCPMP) as “bulky goods retail precinct”. The SCPMP provides Council with a framework for the detailed planning and release of land in the study area and identifies proposed future land use arrangements for the subject land.

The proponent indicates that since the master plan was prepared (approximately eight years ago), changes in the market place have resulted in a diminished supply of and increased demand for general industrial lots coupled with a reduced demand for bulky goods land. The demand for bulky goods retailing is discussed in further detail below.

The rezoning as proposed will maintain the ability for the land to be developed for general industrial and bulky goods purposes. Given this and having regard for the Hill PDA Bulky Goods Retailing Demand Update Report (2016), the proposal is

considered to be generally consistent with the framework, purpose and intent of the SCPMP.

Ballina Shire Bulky Goods Retailing Investigation 2012 and Ballina Shire Bulky Goods Retailing Demand Update 2016

Council commissioned Hill PDA to undertake an investigation into bulky goods and large format retailing (LFR) land uses in Ballina Shire ('the study'). The primary purpose of the study, which was completed in 2012, was to investigate the demand for bulky goods and LFR premises in Ballina Shire over the 2011 to 2026 period.

The study concluded that it would be advantageous for bulky goods and LFR floorspace to be concentrated in one location. In particular, it was recommended that a bulky goods and LFR cluster be established in the Southern Cross Precinct in and around the Harvey Norman Centre, including the Harvey Norman Centre itself and vacant land to the north and west, and that bulky goods premises and LFR floorspace be restricted elsewhere in the shire.

As a result of the peer review of the rezoning request, and having regard for Council's ownership of the land and the implications of the rezoning with respect to broader bulky goods planning policy in the shire, Council sought an update to the 2012 Bulky Goods Retailing Investigation report.

The updated report concludes that it is reasonable that the subject land be rezoned to IN1 General Industrial zone, with the addition of bulky goods retailing as a permissible use by way of an enabling clause. This approach will address the current short term demand for additional general industrial lots whilst retaining bulky goods retailing within the previously identified area for clustering of bulky goods ("Harvey Norman Complex").

Ballina Shire Growth Management Strategy 2012 (BSGMS)

The Ballina Shire Growth Management Strategy 2012 (BSGMS) provides the strategic planning context for urban development in Ballina Shire. The BSGMS includes the following 'Strategic Actions' in relation to the North Ballina locality:

- *Investigate, through the rezoning process, land development opportunities and the provision of public infrastructure identified in the Southern Cross Precinct Master Plan and the West Ballina Structure Plan.*
- *Establish a more detailed planning framework for the long term use and development of industrial areas through Council's development control plan.*
- *Enhance entry treatment including associated with the Ballina/Byron Gateway Airport.*
- *Establish a clustered bulky goods retailing precinct.*
- *Investigate future road connection between Ballina and Lennox Head via North Creek Road.*

The rezoning of the land from one urban employment zone to another as proposed is generally consistent with Council's Ballina Shire Growth Management Strategy.

Ballina Major Regional Centre Strategy 2015-2035 (BMRCS)

The Ballina Major Regional Centre Strategy (BMRCS) was prepared following the identification of Ballina in the NSW Far North Coast Regional Strategy as a developing major regional centre. The BMRCS provides a long term strategic planning framework to guide future development in Ballina over the next 20 years.

The BMRCS includes the following 'Strategic Actions' in relation to economic development within the shire:

- *Actively seek to attract key businesses to the shire that provide for long-term employment and innovation. This will involve actively marketing the Southern Cross Industrial Estate and Airport Precinct as an innovation and employment hub.*
- *Promote opportunities associated with the availability of industrial land in proximity to the Ballina-Byron Gateway Airport and the Pacific and Bruxner highways. It is envisaged this will involve the preparation of an 'Economic Development Strategy' to identify opportunities to promote the clustering of industrial land uses that are compatible with the ongoing growth of the Ballina-Byron Gateway Airport.*

The rezoning of the land as proposed is generally consistent with Council's Ballina Major Regional Centre Strategy in that it provides for a variety of employment land use outcomes on the land.

Q5 Is the planning proposal consistent with applicable State Environmental Planning Policies?

The proposal is considered to be generally consistent with applicable State Environmental Planning Policies (SEPPs).

Q6 Is the planning proposal consistent with applicable Ministerial Directions (s.117 directions)?

Yes. A number of Section 117 directions are relevant to the planning proposal. A Section 117 checklist is provided at Appendix 2.

4.3 Section C – Environmental, Social and Economic Impact

Q7 Is there any likelihood that critical habitat or threatened species, population or ecological communities, or their habitats, will be adversely affected as a result of the proposal?

The area of the site available for development is currently zoned for business purposes (and previously zoned for industrial purposes), but is vacant and consists of maintained paddocks. As such there are no likely impacts on critical habitat, threatened species or ecological communities or their habitat arising directly as a result of the proposed change of zone.

Q8 Are there any other likely environmental effects as a result of the planning proposal and how are they proposed to be managed?

There are no other significant environmental impacts identified as a result of the proposed rezoning.

Q9 Has the planning proposal adequately addressed any social and economic effects?

The current zoning of the site is for business purposes and primarily bulky goods. Variation of the zoning to IN1 General Industrial zone under the BLEP 2012 will allow industrial activities may be carried out on the site while still allowing the development of bulky goods premises as an additional permitted use.

The planning proposal is considered to provide benefits to the community via increased economic activity and employment through industrial development while still allowing bulky goods premises to be 'clustered' in this area.

As such, social and economic outcomes resulting from the proposed rezoning are considered to be positive.

4.4 Section D – State and Commonwealth Interests

Q10 Is there adequate public infrastructure for the planning proposal?

All required public infrastructure is available to the locality and therefore future industrial and bulky goods developments can be adequately serviced.

Q11 What are the views of state and Commonwealth public authorities consulted in accordance with the Gateway determination?

Consultation will be undertaken with relevant agencies as required by the Gateway determination during the public exhibition stage of the LEP amendment.

5. Mapping

The following maps have been prepared to support this planning proposal and are contained in Appendix 1:

- Map 1 – Site Identification Map (Aerial);
- Map 2 – Site Identification Map (Cadastral);
- Map 3 – Existing Land Zoning Map Ballina LEP 2012;
- Map 4 – Proposed Land Zoning Map Ballina LEP 2012;
- Map 5 – Proposed Land Zoning Map Ballina LEP 2012 (zoomed);
- Map 6 – Existing Lot Size Map Ballina LEP 2012;
- Map 7 – Proposed Lot Size Map Ballina LEP 2012;
- Map 8 – Proposed Lot Size Map Ballina LEP 2012 (zoomed); and
- Map 9 – Proposed Additional Permitted Uses Map.

6. Community Consultation

This proposal will be exhibited in accordance with the Gateway determination and the terms of the *Environmental Planning and Assessment Act 1979*.

7. Timeline

The proposed timeline for completion of the planning proposal is as follows:

Plan Making Step	Estimated Completion (Before)
Gateway Determination	February 2017
Government Agency Consultation	March 2017
Public Exhibition Period	April 2017
Public Hearing	N/A
Submissions Assessment	June 2017
RPA Assessment of Planning Proposal and Exhibition Outcomes	June 2017
Submission of Endorsed LEP to DP&I for Finalisation	July 2017
RPA Decision to Make the LEP Amendment (if delegated)	#
Forwarding of LEP Amendment to DP&I for Notification (if delegated)	#

Council is not proposing to exercise plan finalisation functions under delegation.


8. Appendices

Appendix 1 – Maps


Map 1 – Site Identification Map (Aerial)




Map 2 – Site Identification Map (Cadastral)

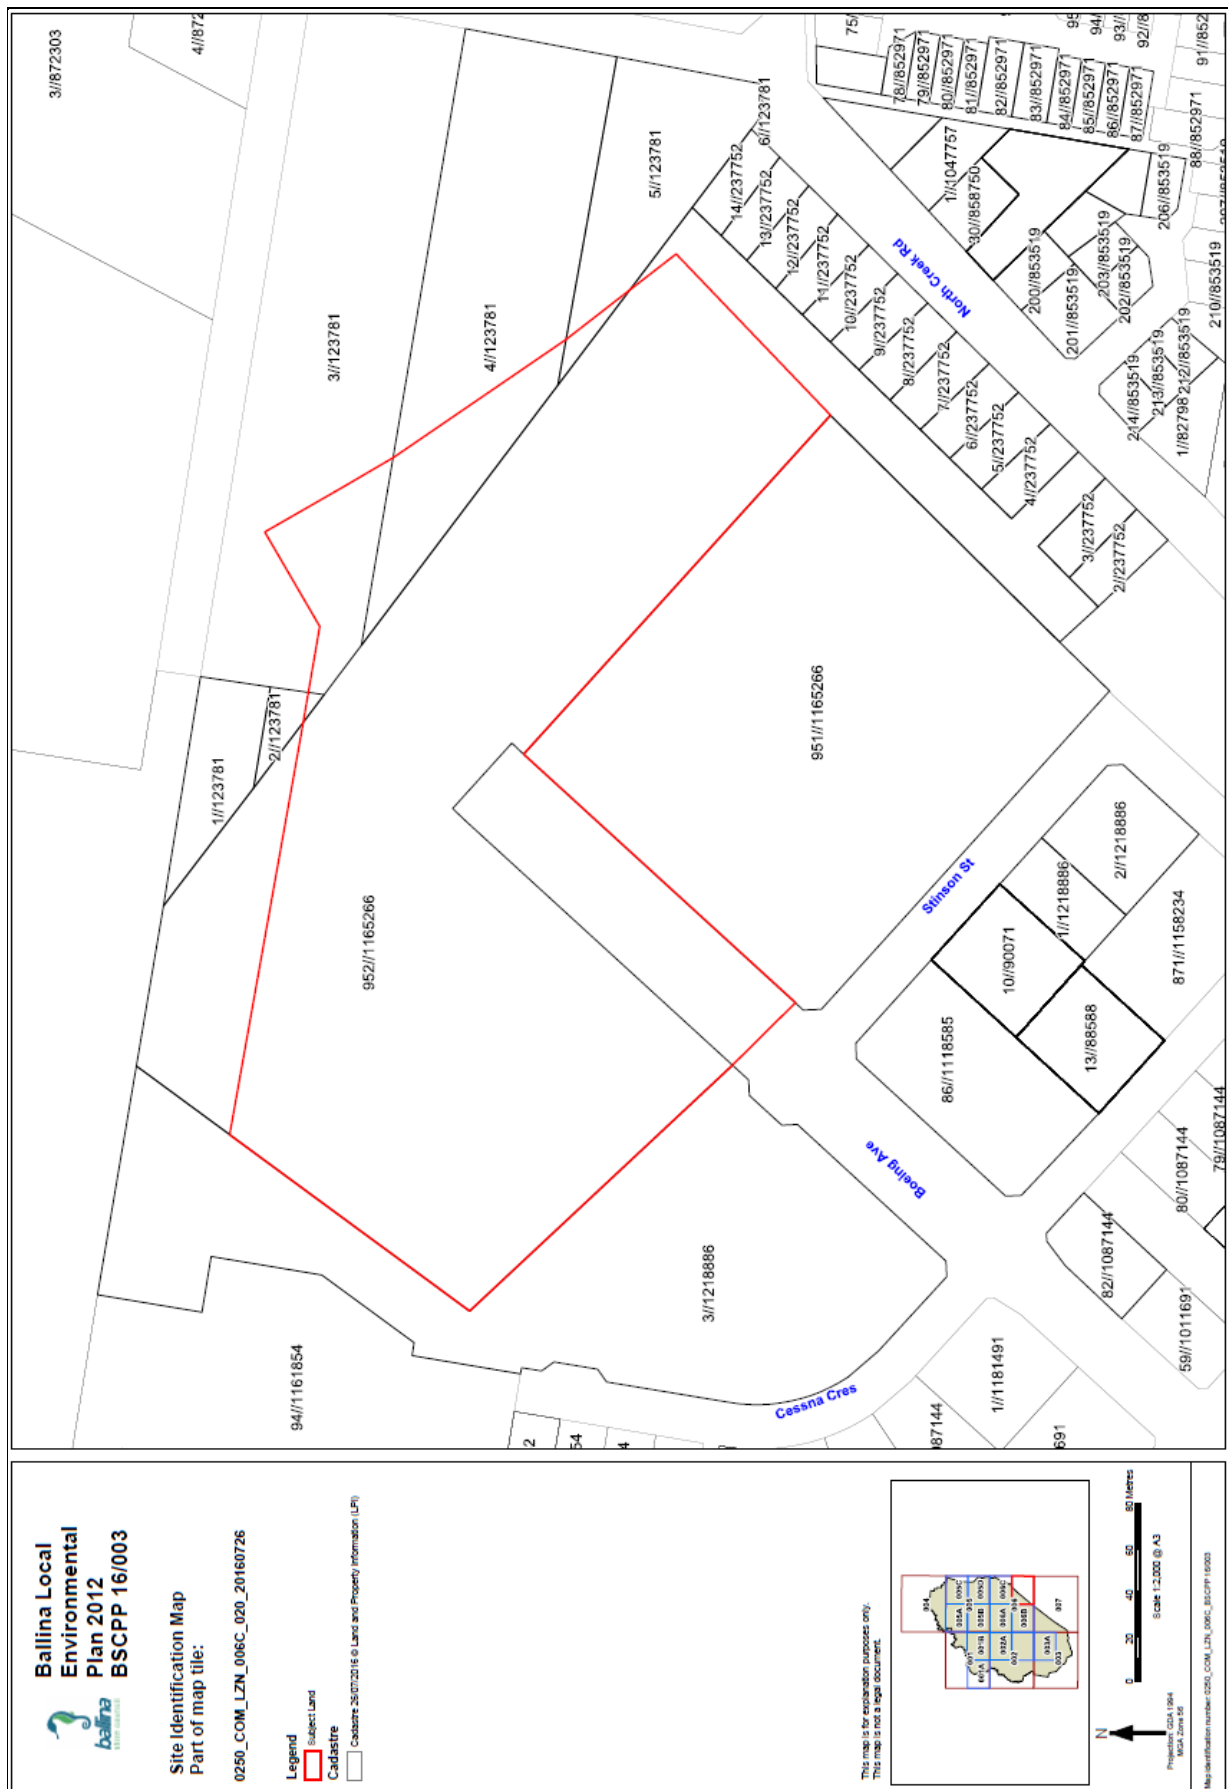


Map 3 – Existing Land Zoning Map Ballina LEP 2012

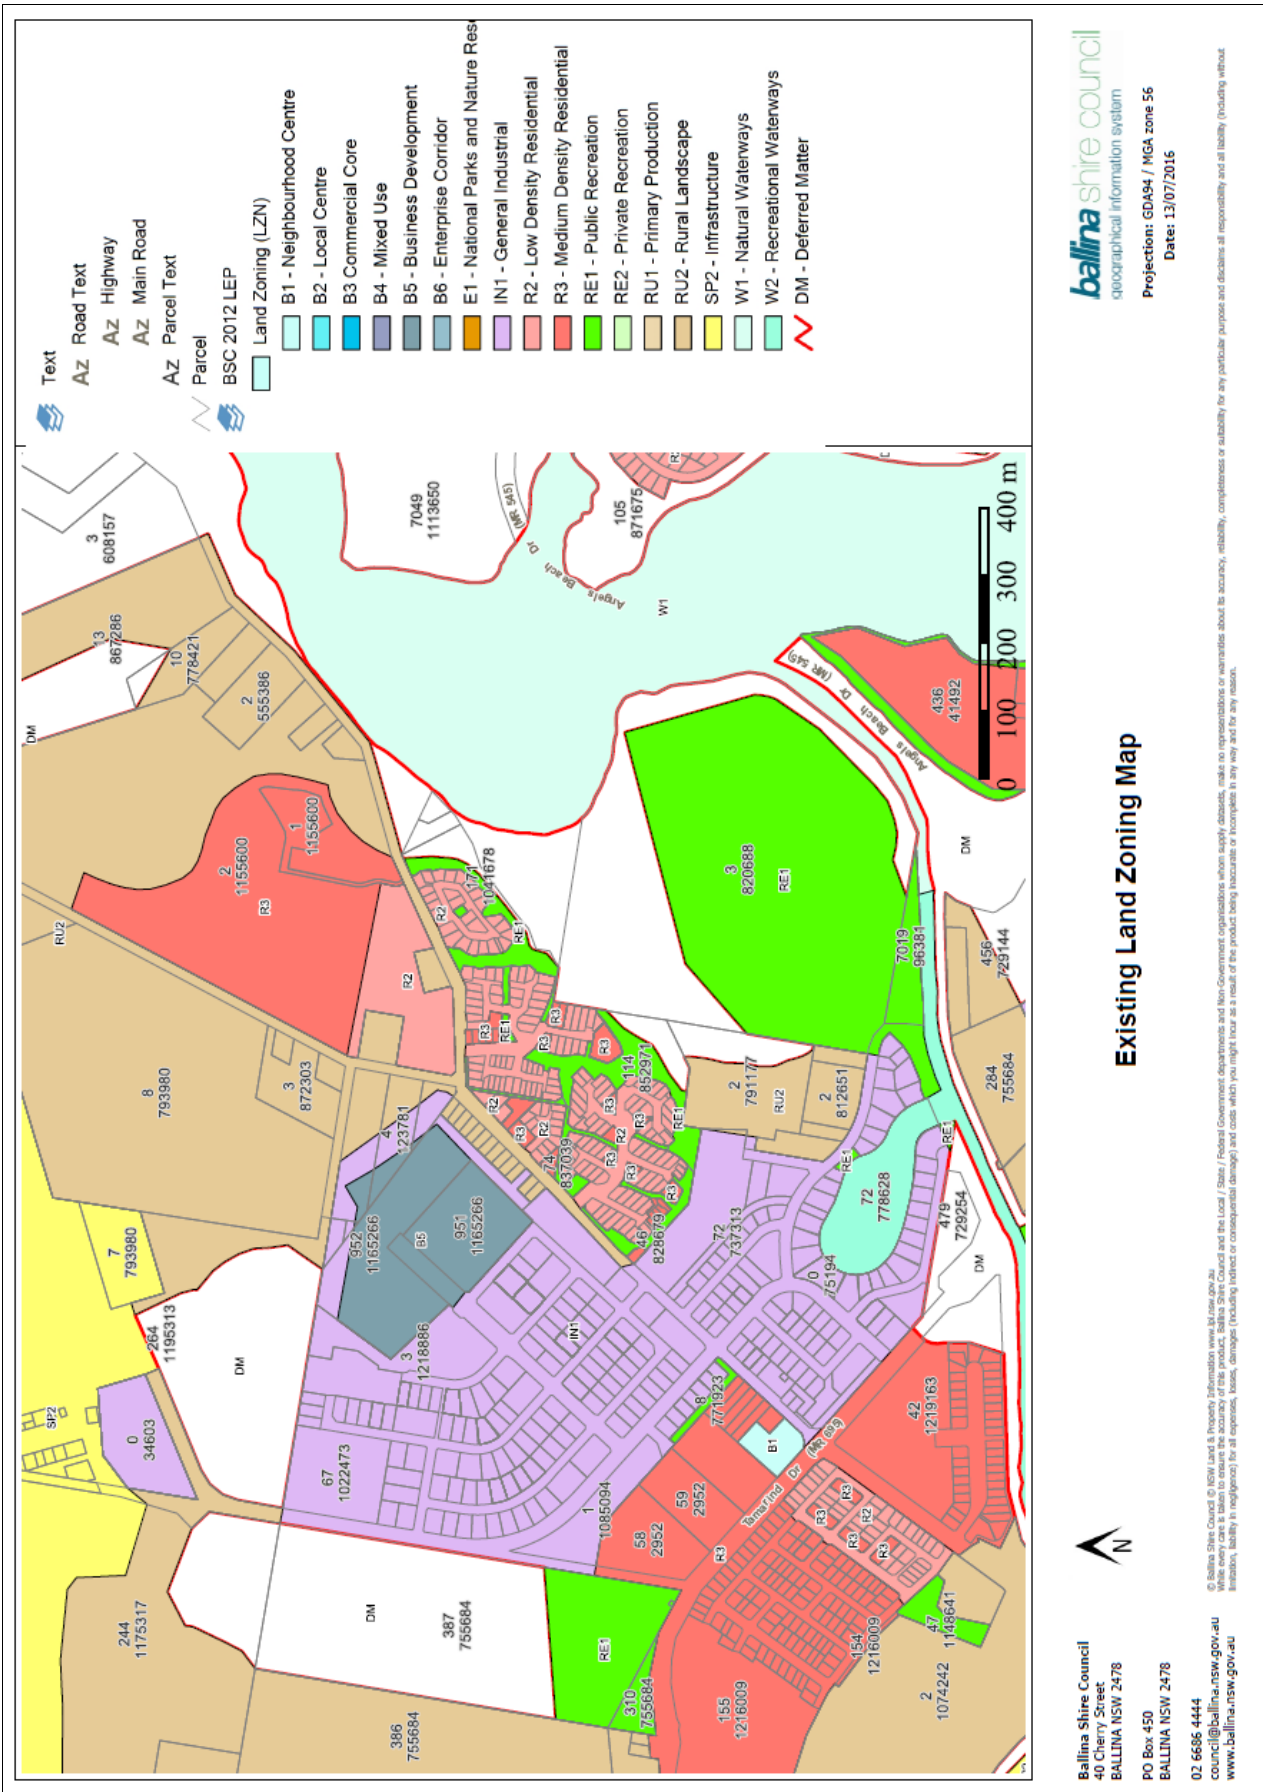


Map 4 – Proposed Land Zoning Map Ballina LEP 2012

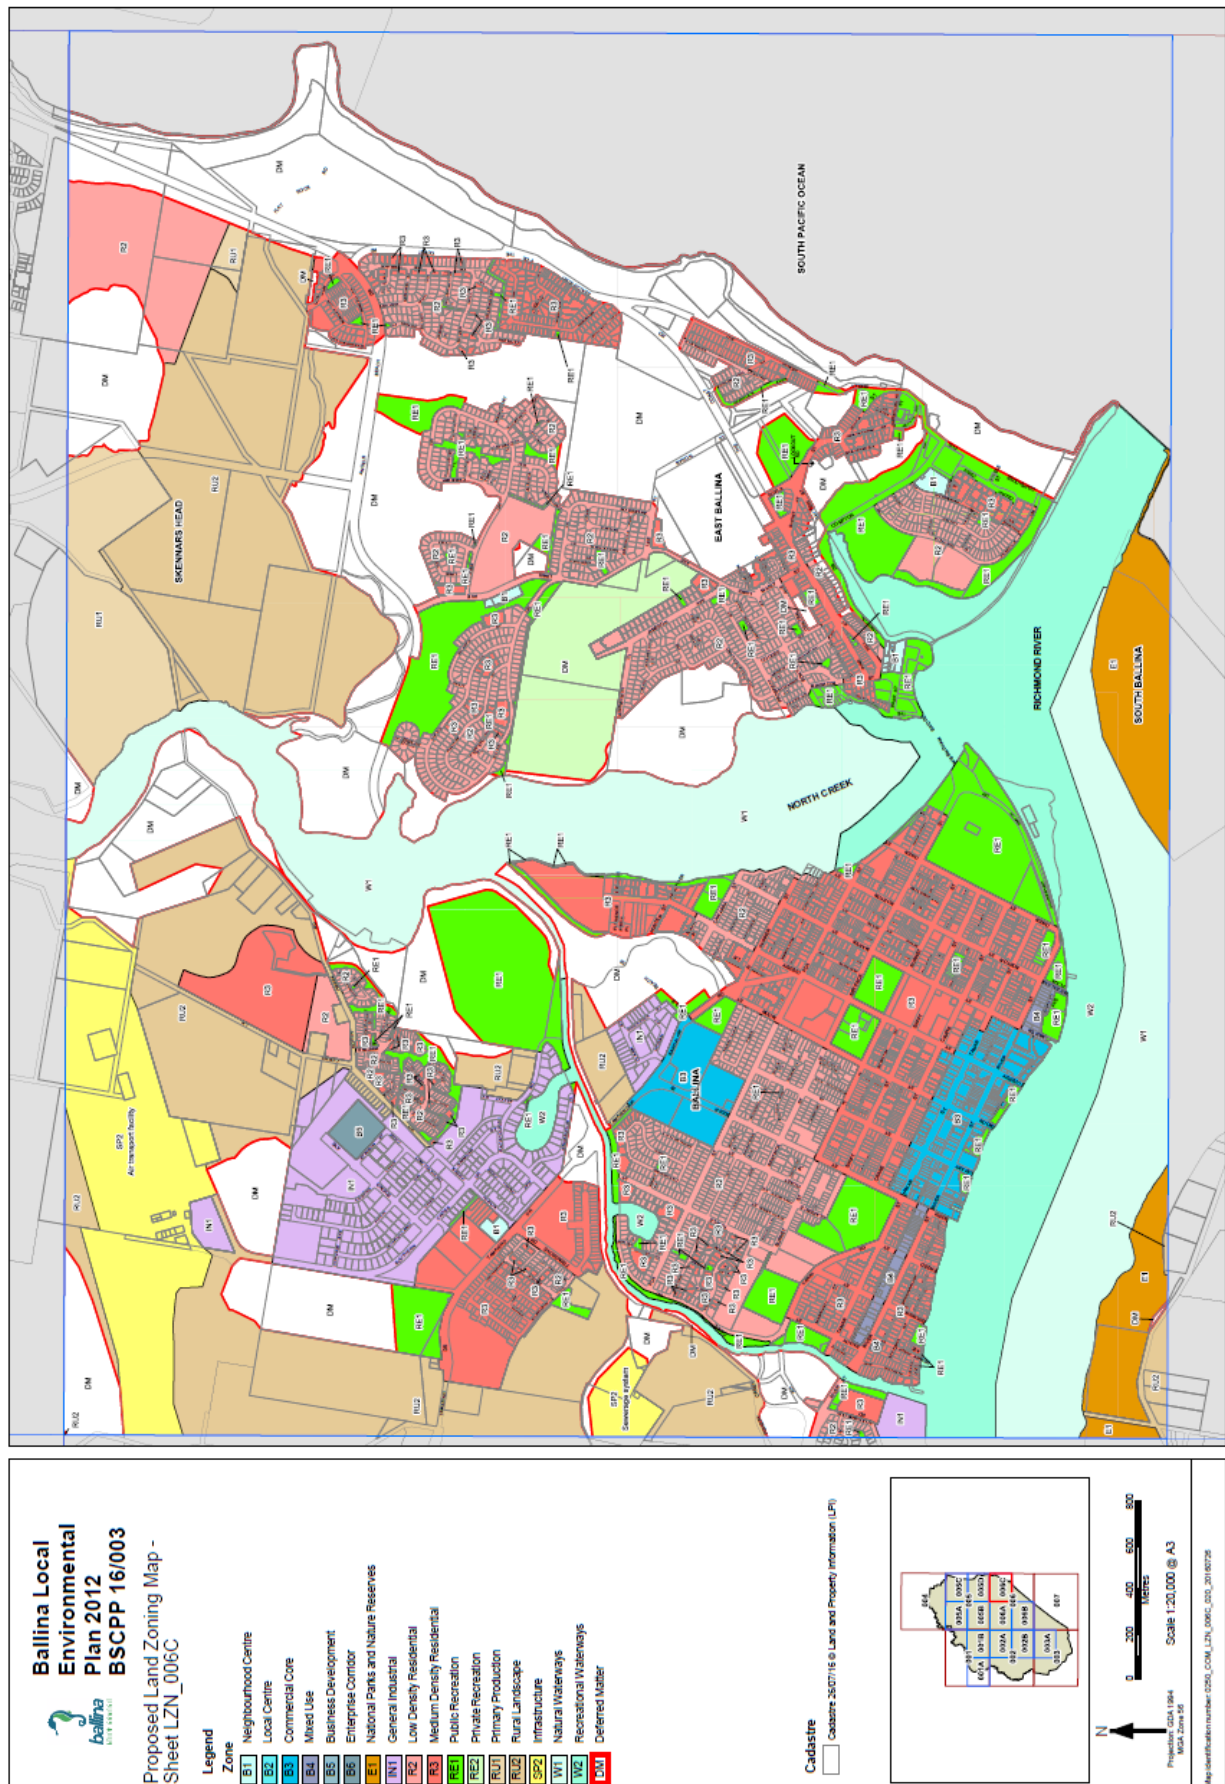


Map 5 – Proposed Land Zoning Map Ballina LEP 2012 (zoomed)

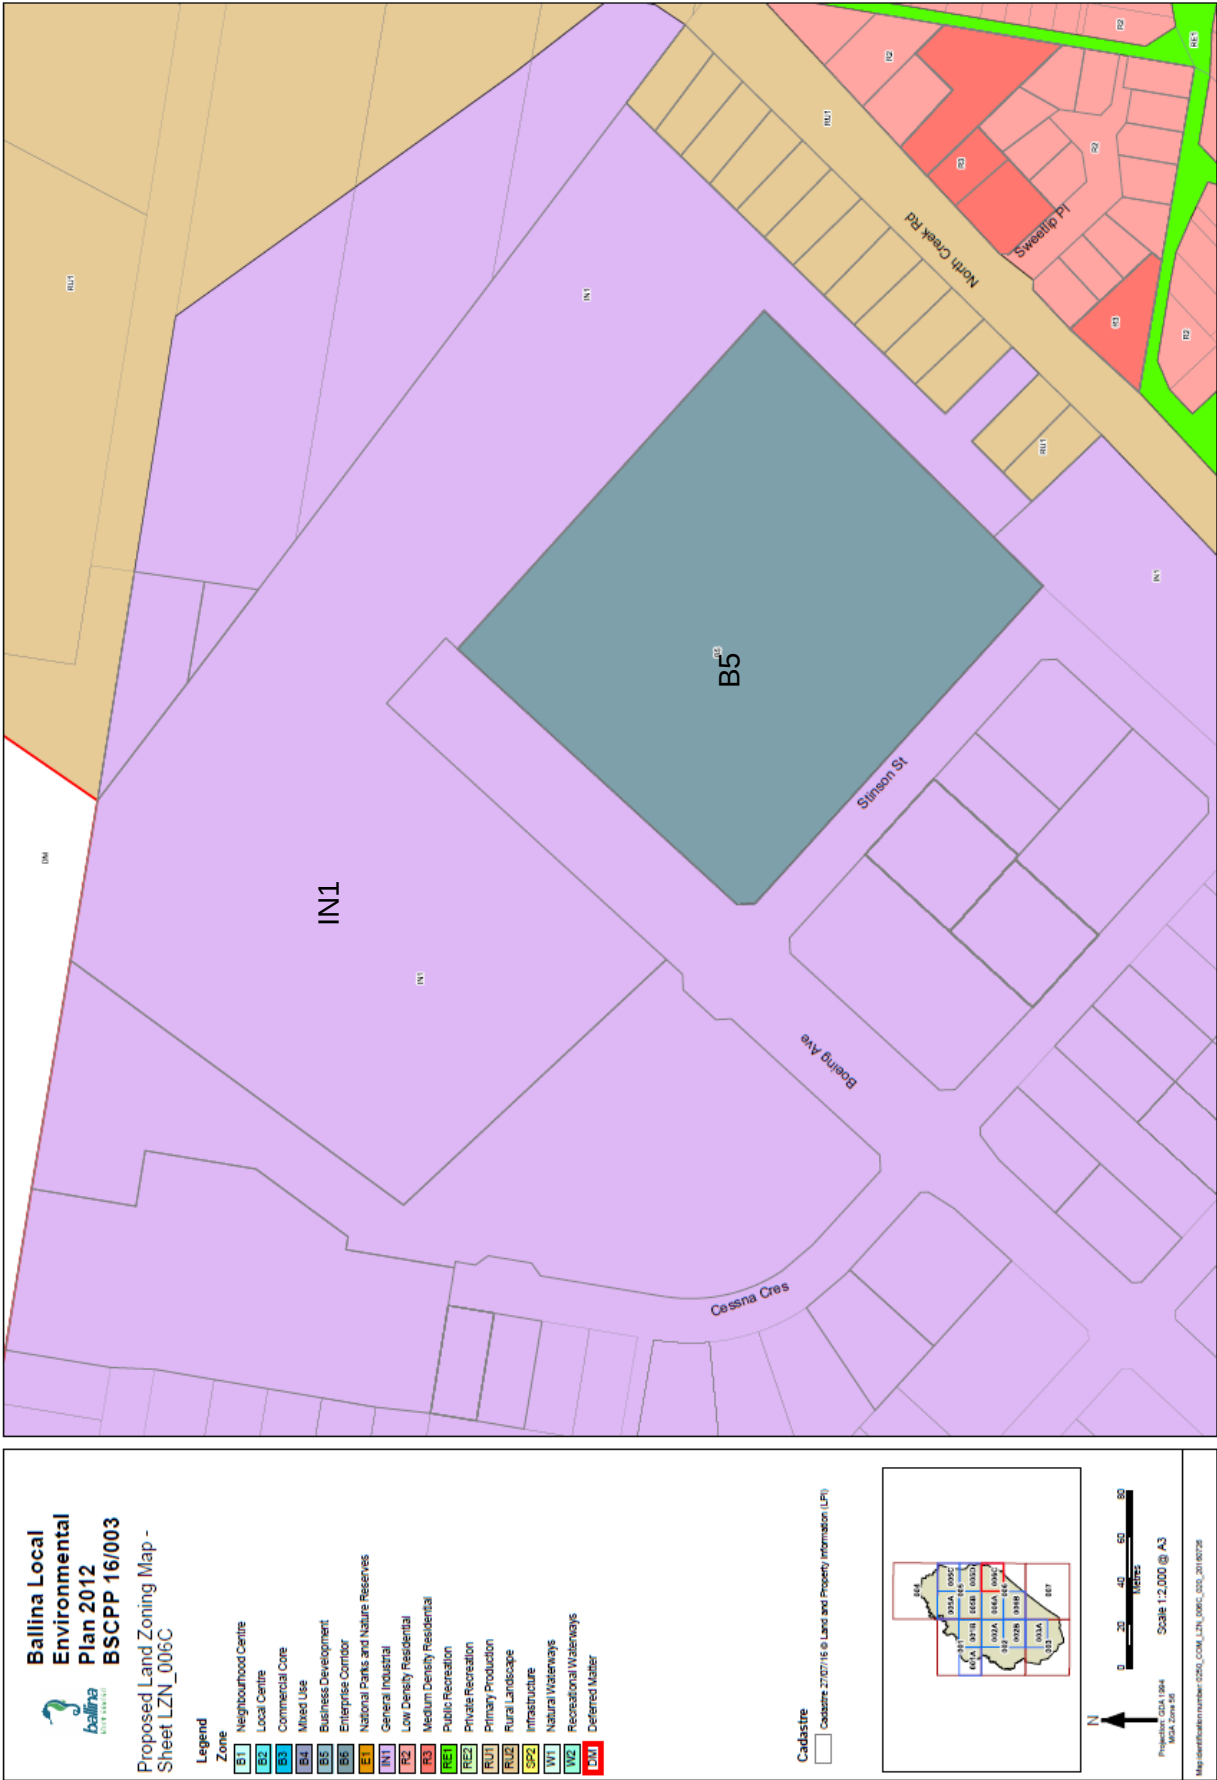


Map 6 – Existing Lot Size Map Ballina LEP 2012

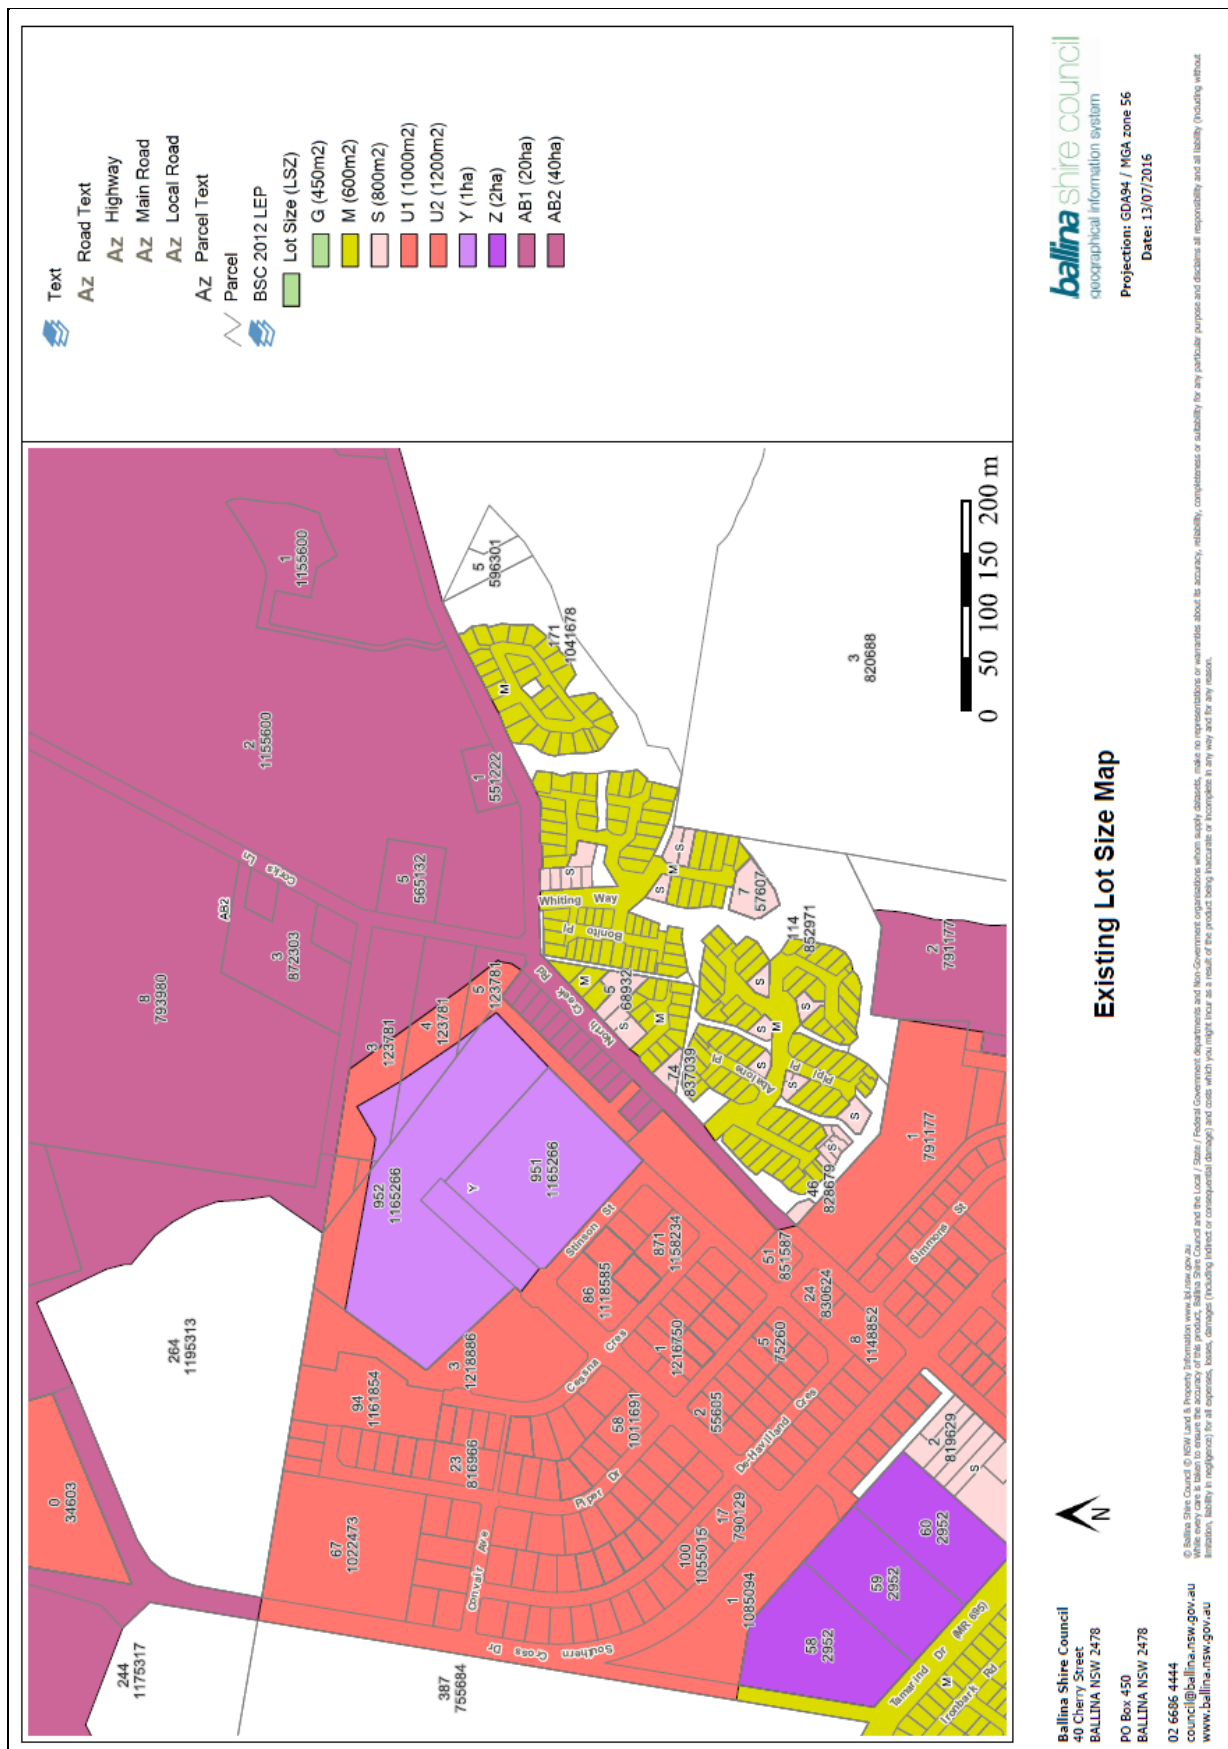

Map 7 – Proposed Lot Size Map Ballina LEP 2012

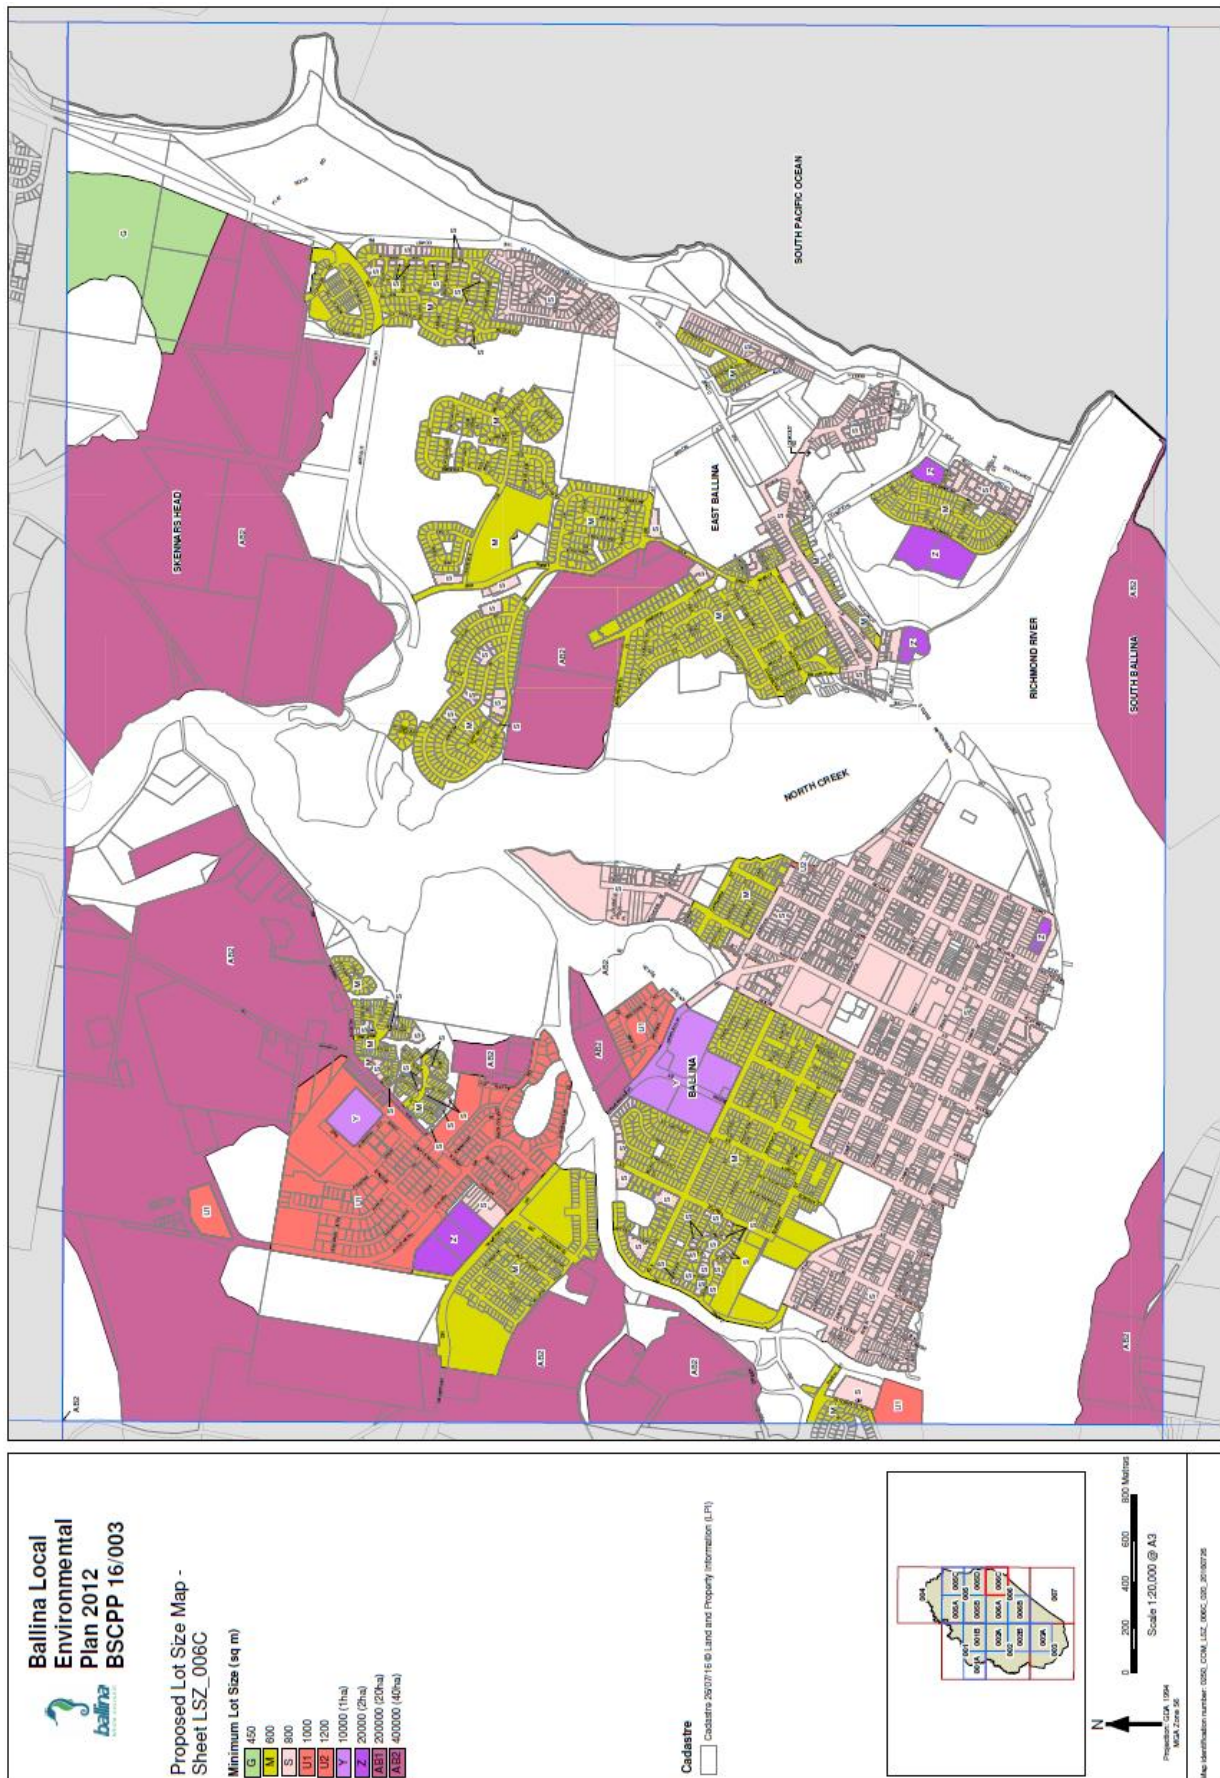

Map 8 – Proposed Lot Size Map Ballina LEP 2012 (zoomed)

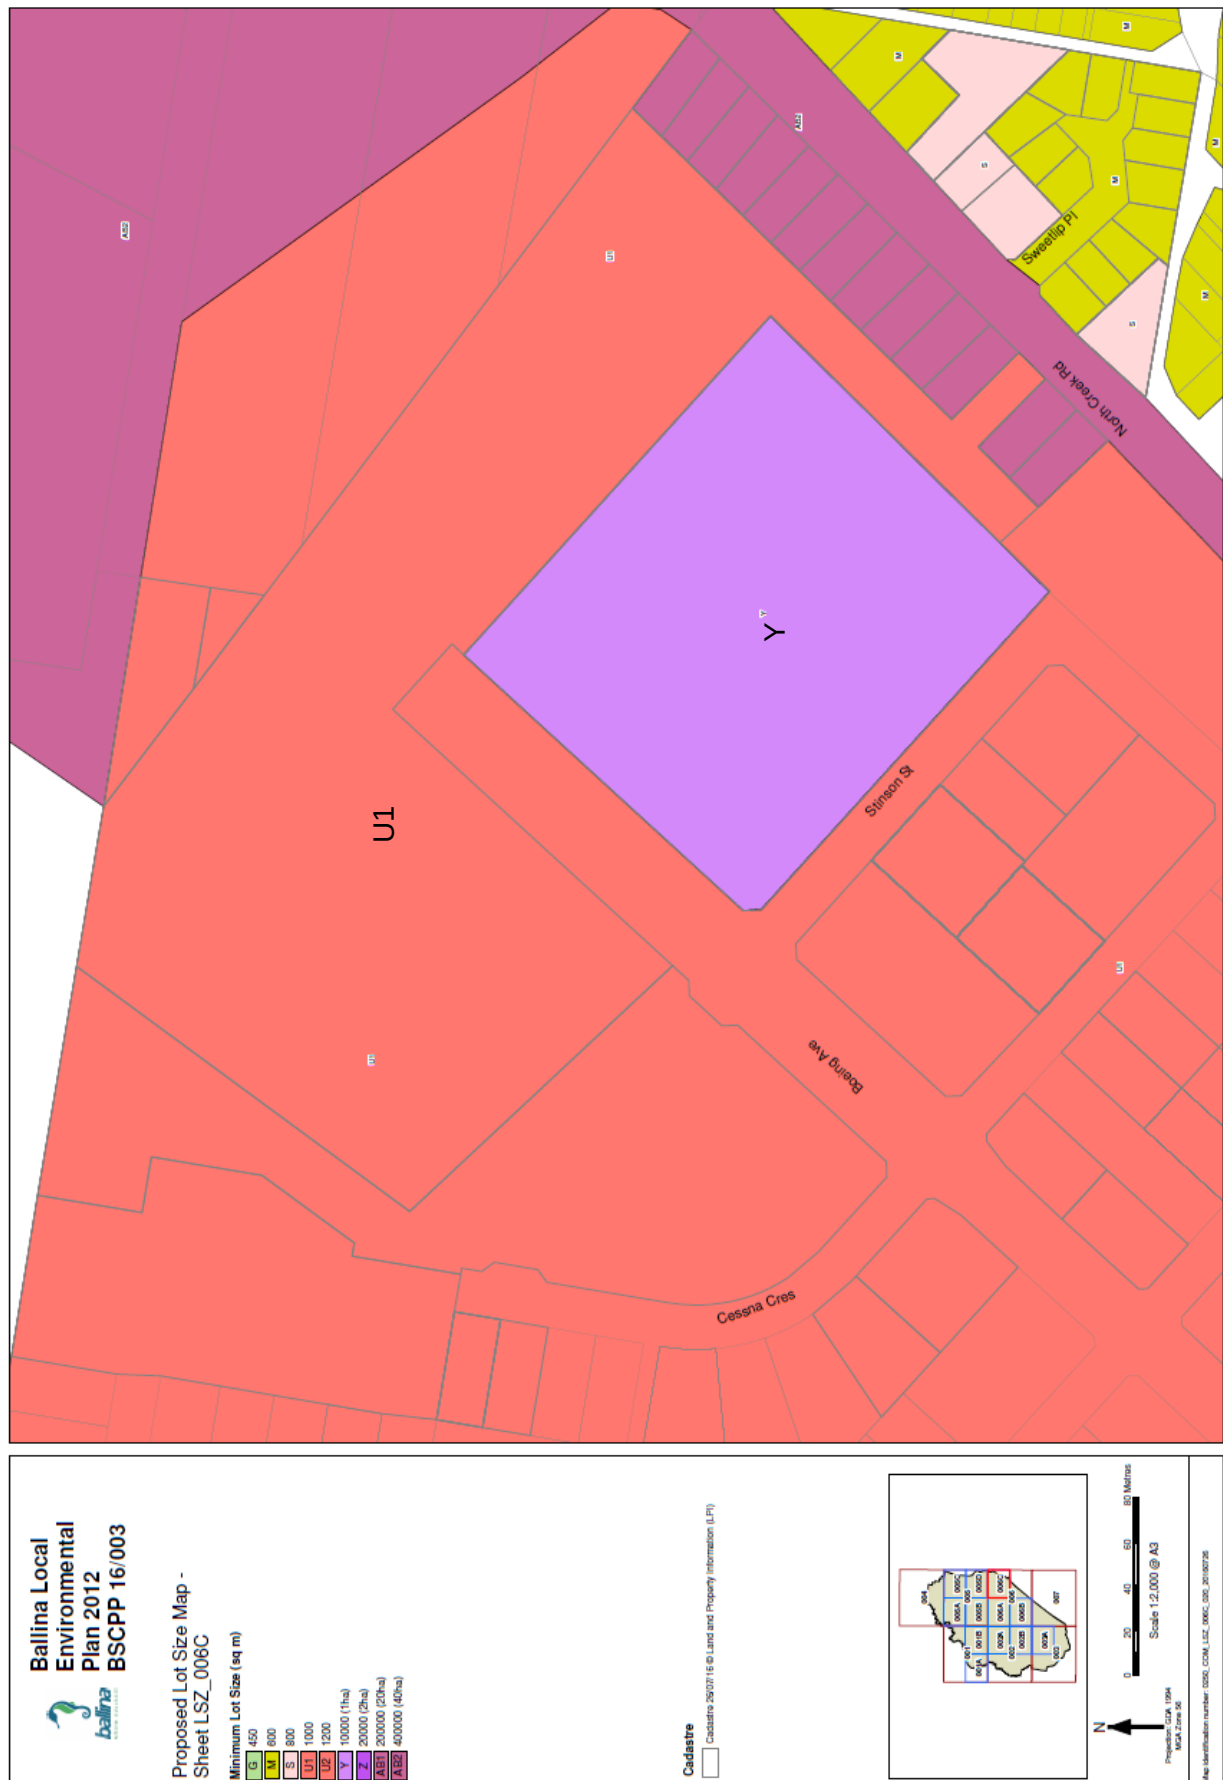

Map 9 – Proposed Additional Permitted Uses Map



Appendix 2 – Section 117 Direction Checklist

Section 117 Direction Checklist Planning Proposal – Southern Cross Industrial Estate, Boeing Avenue, Ballina	
Direction No.	Compliance of Planning Proposal
1. Employment and Resources	
1.1 Business and Industrial Zones	Consistent. The proposed rezoning seeks to change the existing B5 Business Development Zone to IN1 General Industrial Zone with no reduction in the size of the employment zoned land. The rezoning will facilitate the future development of the land for industrial and bulky goods purposes which will service Ballina, the shire and the region.
1.2 Rural Zones	Does not apply to planning proposal.
1.3 Mining, Petroleum Production and Extractive Industries	Does not apply to planning proposal.
1.4 Oyster Aquaculture	Does not apply to planning proposal.
1.5 Rural Land	Does not apply to planning proposal.
2. Environment and Heritage	
2.1 Environmental Protection Zones	Consistent. The planning proposal does not involve the development of land identified as being of environmental significance.
2.2 Coastal Protection	Consistent. The planning proposal enables employment uses on existing employment zoned land and is not in conflict with the planning principles established under the NSW Coastal Policy, the Coastal Design Guidelines and the NSW Coastline Management Manual.
2.3 Heritage Conservation	Consistent. The planning proposal does not involve the development of land on which a heritage item is located, within a heritage conservation area or within the vicinity of a heritage item or conservation area.
2.4 Recreation Vehicle Areas	Consistent. The planning proposal does not involve the development of land for the purpose of a recreation vehicle area.
2.5 Application of E2 and E3 Zones and Environmental Overlays in Far North Coast LEPs	Does not apply to planning proposal.
3. Housing, Infrastructure and Urban Development	
3.1 Residential Zones	Does not apply to planning proposal.
3.2 Caravan Parks and Manufactured Home Estates	Does not apply to planning proposal.
3.3 Home Occupations	Does not apply to planning proposal.
3.4 Integrated Land Use and Transport	Consistent. The planning proposal involves the change of the existing B5 zone to an IN1 zone. There will be no change to the existing nature of the land (employment lands) or the existing accessibility from a transport perspective.
3.5 Development Near Licensed Aerodromes	Justifiably Inconsistent. The land is already zoned for urban purposes, with no change in building height proposed. The proposal has not yet been referred to the relevant airport authorities for consultation in accordance with the direction. However, the proposal will be referred to the relevant airport authorities in accordance with the requirements of the Gateway determination.

Section 117 Direction Checklist	
Planning Proposal – Southern Cross Industrial Estate, Boeing Avenue, Ballina	
Direction No.	Compliance of Planning Proposal
3.6 Shooting Ranges	Does not apply to planning proposal.
4. Hazard and Risk	
4.1 Acid Sulfate Soils	Justifiably Inconsistent. The subject land is mapped as containing Class 2 acid sulfate soils. The land is presently zoned for commercial purposes and Clause 7.1 of the Ballina LEP 2012 includes provisions addressing this matter in relation to future development applications.
4.2 Mine Subsidence and Unstable Land	Does not apply to planning proposal.
4.3 Flood Prone Land	Justifiably Inconsistent. The subject land is identified as being subject to the 1 in 100 year flood event. The land is presently zoned for commercial purposes and Clause 7.3 of the Ballina LEP 2012 includes provisions addressing this matter in relation to future development applications.
4.4 Planning for Bushfire Protection	Justifiably Inconsistent. Part of the subject land is mapped as bush fire prone land. There were no bush fire issues or conditions of consent relating to DA 2009/258 (as amended). The future subdivision and development of the land will contain fully constructed urban roads, a reticulated water supply system (including fire hydrants) and underground electricity supply. Appropriate APZs and buffers would be able to be achieved in any future development of the land. The NSW RFS has not yet been provided an opportunity to consider this matter but will be consulted as part of the planning proposal.
5. Regional Planning	
5.1 Implementation of Regional Strategies	Consistent. The planning proposal is generally consistent with the Far North Coast Regional Strategy 2006-2031 (FNCRS) and the Draft North Coast Regional Plan 2016, which will replace the FNCRS once finalised.
5.2 Sydney Drinking Water Catchments	Does not apply to Ballina Shire.
5.3 Farmland of State and Regional Significance on the NSW Far North Coast	Does not apply to planning proposal.
5.4 Commercial and Retail Development along the Pacific Highway, North Coast	Does not apply to planning proposal.
5.5 Development in the vicinity of Ellalong Paxton and Millfield (Cessnock LGA).	Revoked.
5.6 Sydney to Canberra Corridor (Revoked 10 July 2008. See amended Direction 5.1)	Revoked.
5.7 Central Coast (Revoked 10 July 2008. See amended Direction 5.1)	Revoked.
5.8 Second Sydney Airport: Badgerys Creek	Does not apply to Ballina Shire.
5.9 North West Rail Link Corridor Strategy	Does not apply to Ballina Shire.

Section 117 Direction Checklist	
Planning Proposal – Southern Cross Industrial Estate, Boeing Avenue, Ballina	
Direction No.	Compliance of Planning Proposal
5.10 Implementation of Regional Plans	Consistent. The planning proposal is consistent with the Far North Coast Regional Strategy 2006-2031 (FNCRS) and the Draft North Coast Regional Plan 2016, which will replace the FNCRS once finalised.
6. Local Plan Making	
6.1 Approval and Referral Requirements	Consistent. The planning proposal does not introduce any new concurrence or consultation provisions or any additional designated development types.
6.2 Reserving Land for Public Purposes	Consistent. The planning proposal does not create, alter or reduce existing zonings or reservations of land reserved for public purposes.
6.3 Site Specific Provisions	Consistent. The planning proposal does not relate to a specific development proposal to be carried out nor does it contain or refer to drawings that show details of the development proposal.
7. Metropolitan Planning	
7.1 Implementation of the Metropolitan Strategy	Does not apply to Ballina Shire.
7.2 Implementation of Greater Macarthur Land Release Investigation	Does not apply to Ballina Shire.

Appendix 3 – Council Resolutions

9.2 **LEP Amendment Request - Southern Cross Industrial Estate**

250117/16 RESOLVED

(Cr Ben Smith/Cr Sharon Cadwallader)

1. That Council endorses, for Gateway determination, the application of an IN1 General Industrial Zone and associated changes to planning provisions in relation to Part Lot 952 DP 1165266, 25-39 Boeing Avenue, Ballina, Part Lots 2-5 DP 123781, Corks Lane, Ballina and the adjacent Boeing Avenue road reserve in accordance with the planning proposal contained in Attachment One.
2. That Council submits the planning proposal to the Department of Planning and Environment for review and Gateway determination.
3. That Council advises the Department that it does not wish to seek or exercise delegation in relation to completion of this planning proposal.
4. That upon an affirmative Gateway determination being received, the procedural steps associated with the progression of the planning proposal, including public exhibition, be undertaken.

Page 18 of 22 of the Minutes of the Ordinary Meeting of Ballina Shire Council – 25/01/17

**MINUTES OF THE ORDINARY MEETING OF BALLINA SHIRE COUNCIL
HELD IN THE BALLINA SHIRE COUNCIL CHAMBERS
40 CHERRY STREET BALLINA,
ON 25/01/17 AT 9.00 AM**

-
5. That a further report be presented to the Council in relation to this matter following the mandatory community consultation.

FOR VOTE - All Councillors voted unanimously.

Appendix 4 – Gateway Determination

A copy of the Gateway determination will be included here.