




IMPORTANT NOTES ● THIS PLAN HAS BEEN PREPARED FOR DEVELOPMENT APPLICATION PURPOSES ONLY ● ALL DIMENSIONS AND AREAS SHOWN ARE SUBJECT TO SURVEY ● DO NOT RELY ON THIS PLAN FOR THE LOCATION & TYPE OF EASEMENTS THAT MAY AFFECT THE LAND. THESE SHOULD BE ASCERTAINED BY SURVEY SEARCH AND/OR FIELD SURVEY. ● FUTURE EASEMENTS MAY BE REQUIRED FOR SERVICING OR OTHER REASONS, & AS SUCH ARE SUBJECT TO FINAL SURVEY AND/OR ENGINEERING DESIGN. ● THE LOCATION OF BUILDINGS IS INDICATIVE ONLY AND TRUE POSITION IN RELATION TO BOUNDARIES IS SUBJECT TO SURVEY	SCALE 0 7.5 15 22.5 30m PLAN 1 : 500	PROPOSED LIQUOR OUTLET AS AN ADDITIONAL PERMITTED USE LOT 87 DP 1167633 HANRAHAN PLACE, ORANGE FIGURE 2 - EXISTING BOUNDARIES & APPROVED DEVELOPMENT DATE: 16.11.2015 REFERENCE: 13013D3 SHEET: 2 OF 5	PETER BASHA PLANNING & DEVELOPMENT Phone : 6361 2955 Fax: 6360 4700 P.O. BOX 1827 ORANGE, NSW 2800
---	--	--	--



IMPORTANT NOTES

- THIS PLAN HAS BEEN PREPARED FOR DEVELOPMENT APPLICATION PURPOSES ONLY
- ALL DIMENSIONS AND AREAS SHOWN ARE SUBJECT TO SURVEY
- DO NOT RELY ON THIS PLAN FOR THE LOCATION & TYPE OF EASEMENTS THAT MAY AFFECT THE LAND. THESE SHOULD BE ASCERTAINED BY SURVEY SEARCH AND/OR FIELD SURVEY.
- FUTURE EASEMENTS MAY BE REQUIRED FOR SERVICING OR OTHER REASONS, & AS SUCH ARE SUBJECT TO FINAL SURVEY AND/OR ENGINEERING DESIGN.
- THE LOCATION OF BUILDINGS IS INDICATIVE ONLY AND TRUE POSITION IN RELATION TO BOUNDARIES IS SUBJECT TO SURVEY

SCALE

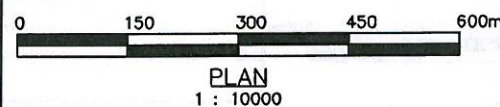

PROPOSED LIQUOR OUTLET AS AN ADDITIONAL
PERMITTED USE LOT 87 DP 1167633
HANRAHAN PLACE, ORANGE

FIGURE 1 - LOCALITY



DATE: 16.11.2015

REFERENCE: 13013D3

SHEET: 1 OF 5


PETER BASHA

PLANNING & DEVELOPMENT
Phone : 6361 2955 Fax: 6360 4700
P.O. BOX 1827 ORANGE, NSW 2800

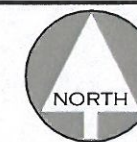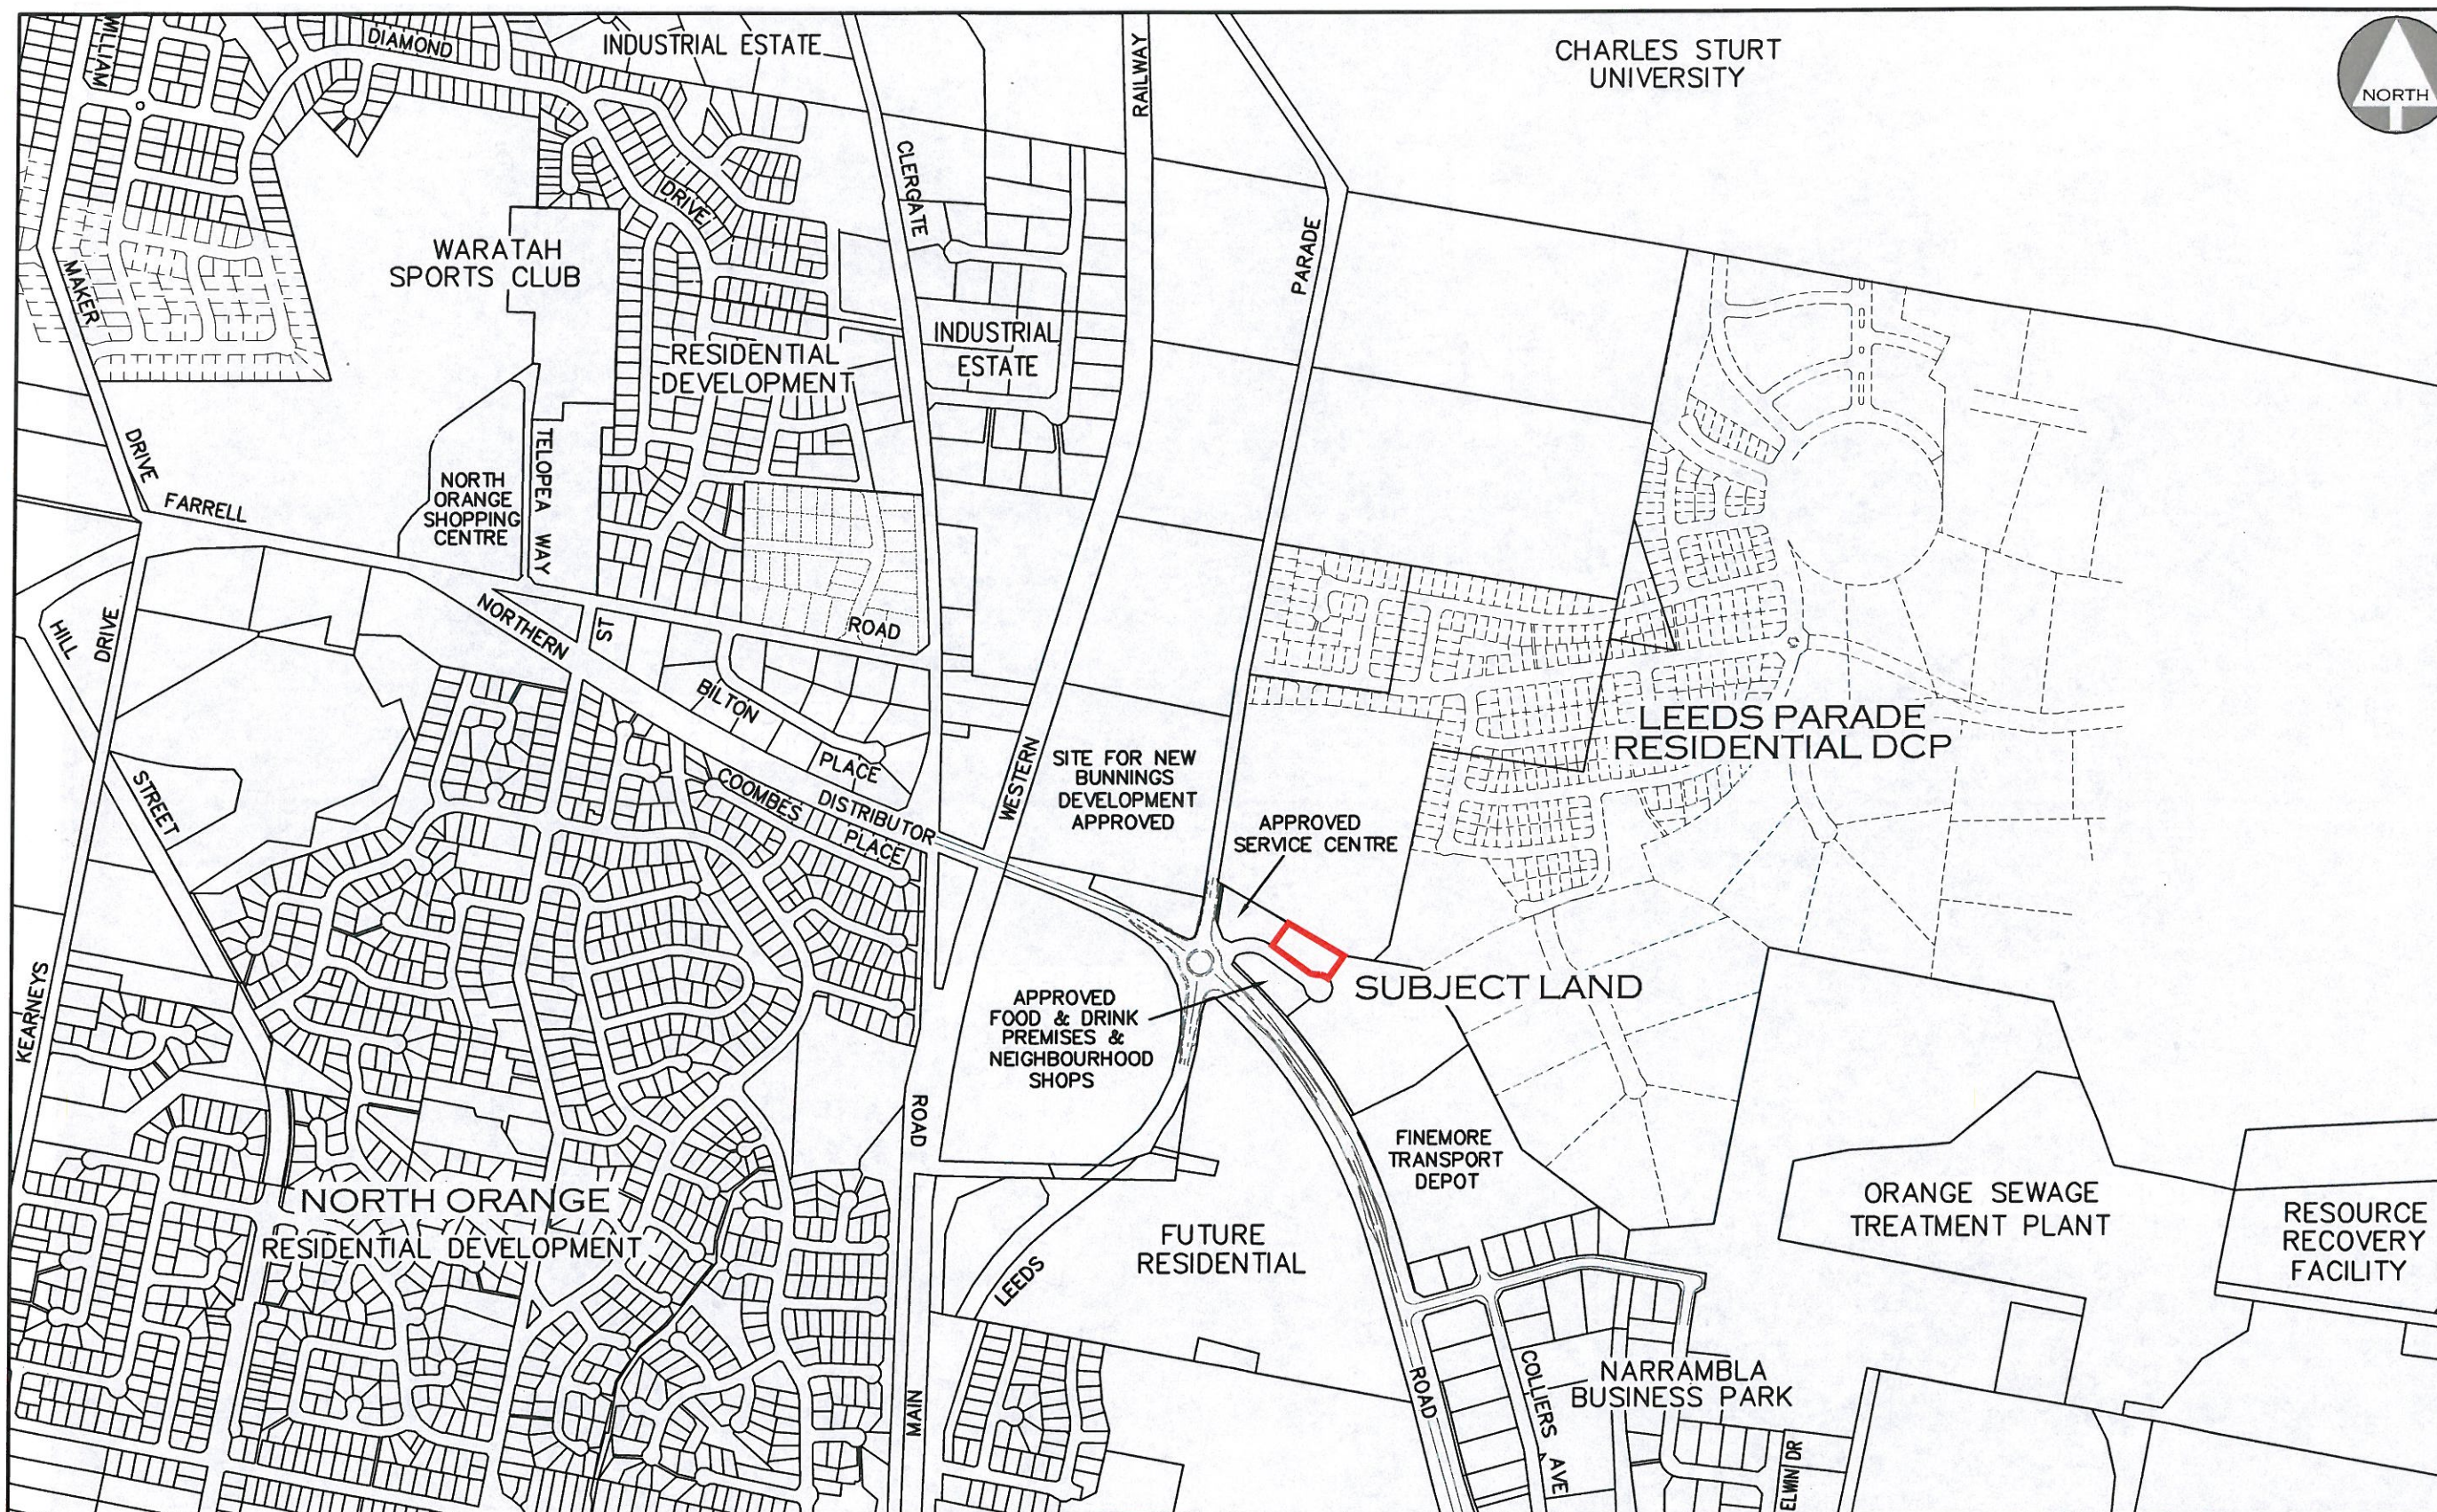

IMPORTANT NOTES

- THIS PLAN HAS BEEN PREPARED FOR DEVELOPMENT APPLICATION PURPOSES ONLY
- ALL DIMENSIONS AND AREAS SHOWN ARE SUBJECT TO SURVEY
- DO NOT RELY ON THIS PLAN FOR THE LOCATION & TYPE OF EASEMENTS THAT MAY AFFECT THE LAND. THESE SHOULD BE ASCERTAINED BY SURVEY SEARCH AND/OR FIELD SURVEY.
- FUTURE EASEMENTS MAY BE REQUIRED FOR SERVICING OR OTHER REASONS, & AS SUCH ARE SUBJECT TO FINAL SURVEY AND/OR ENGINEERING DESIGN.
- THE LOCATION OF BUILDINGS IS INDICATIVE ONLY AND TRUE POSITION IN RELATION TO BOUNDARIES IS SUBJECT TO SURVEY

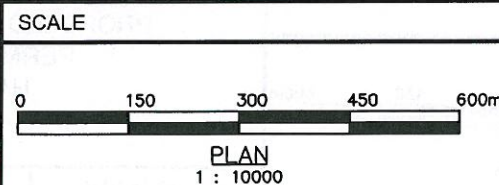

PROPOSED LIQUOR OUTLET AS AN ADDITIONAL PERMITTED USE LOT 87 DP 1167633 HANRAHAN PLACE, ORANGE

FIGURE 1 - LOCALITY

DATE: 16.11.2015	REFERENCE: 13013D3	SHEET: 1 OF 5
------------------	--------------------	---------------

PETER BASHA

PLANNING & DEVELOPMENT
Phone : 6361 2955 Fax: 6360 4700
P.O. BOX 1827 ORANGE, NSW 2800