
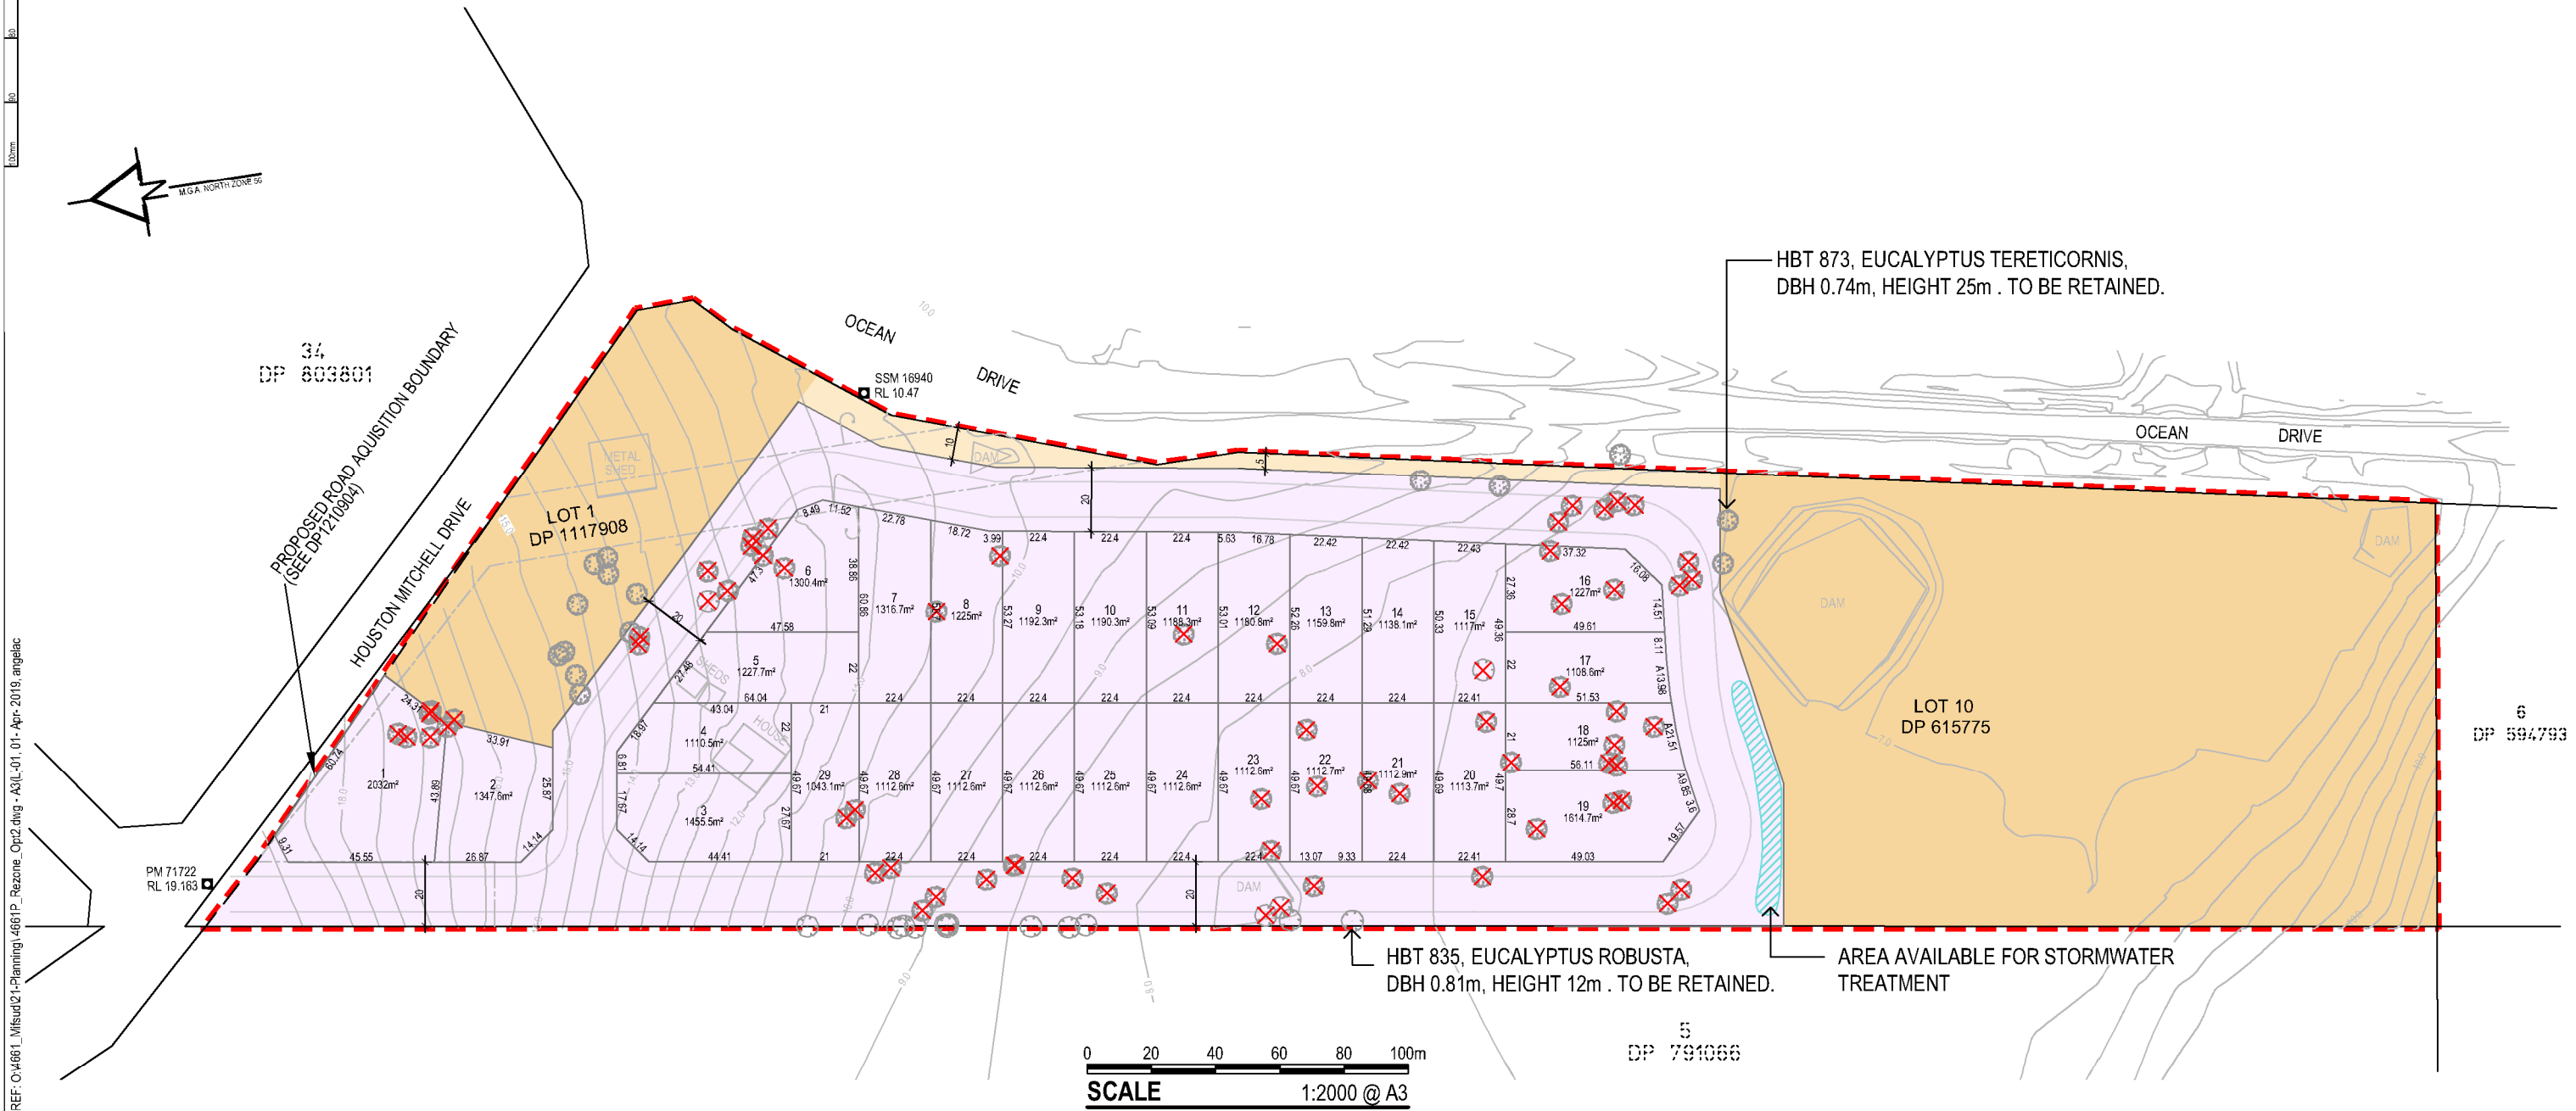


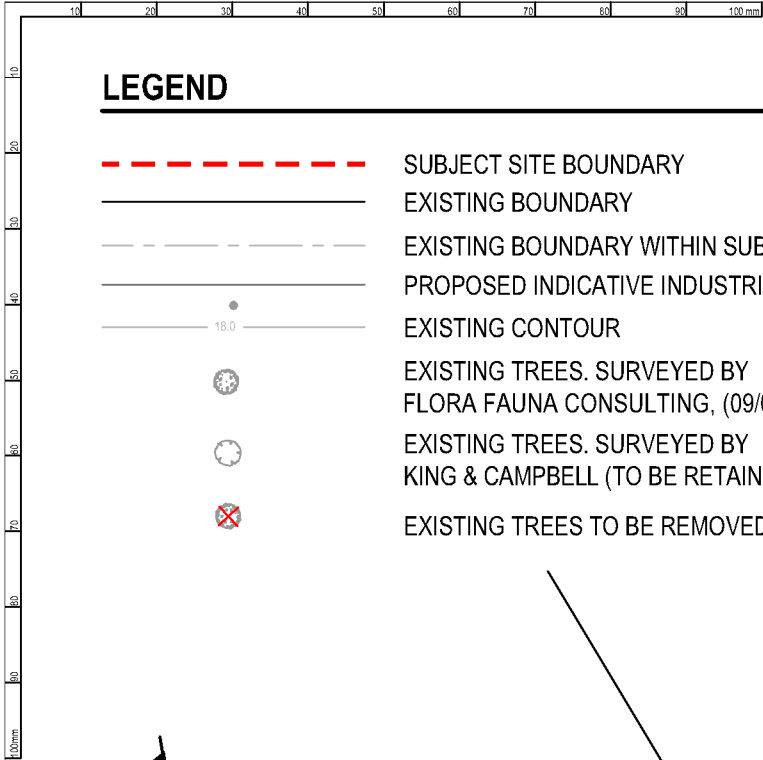

King & Campbell Pty Ltd
www.kingcampbell.com.au
A: PO Box 243 Port Macquarie NSW 2444
T: 02 6586 2555
F: 02 6583 4064
E: info@kingcampbell.com.au

REV.	DATE	DESCRIPTION	BY
A	05.06.2017	ISSUED FOR INFORMATION	SC
B	07.08.2017	ISSUED FOR INFORMATION	SC
C	13.09.2018	ISSUED FOR INFORMATION	AJC
D	20.09.2018	ISSUED TO COUNCIL	AJC
E	11.12.2018	ISSUED WITH ADDITIONAL HBT INFORMATION	AJC
F	27.03.2019	ISSUED FOR INFORMATION	AB

DATUM: AHD SCALE: AS SHOWN @ A3

NOTE: DO NOT SCALE OFF DRAWINGS. USE FIGURED DIMENSIONS ONLY. REPORT ANY DISCREPANCIES TO THE AUTHOR. THIS DRAWING, BEING THE PROPERTY OF KING & CAMPBELL PTY LTD, IS PROTECTED BY COPYRIGHT AND MUST NOT BE USED, REPRODUCED OR COPIED WHOLLY OR IN PART WITHOUT THE WRITTEN PERMISSION OF KING & CAMPBELL PTY LTD.
© King & Campbell Pty Ltd

PROJECT NO:	4661	DRAWING TITLE:	AREA 14 EMPLOYMENT LANDS STRUCTURE PLAN - PROPOSED REZONING - OPTION 2	PROJECT:	LOT 10, DP615775 & LOT 1, DP1117908 OCEAN DRIVE, LAKE CATHIE	CLIENT:	ANGELO MIFSUD	DRAWING NO:	SHEET: <th>REVISION</th>	REVISION
DA NO.:	- <td>4661P_Rezone_Opt2</td> <td>02</td> <td>F</td>							4661P_Rezone_Opt2	02	F
DESIGNED BY:	- <th>PROJECT:</th> <td></td> <td></td> <td></td> <td></td> <td></td> <td></td> <td></td> <td></td>	PROJECT:								
DRAWN BY:	STK <th>CLIENT:</th> <td></td> <td></td> <td></td> <td></td> <td></td> <td></td> <td></td> <td></td>	CLIENT:								
CHECKED BY:	DAT <th></th> <td></td> <td></td> <td></td> <td></td> <td></td> <td></td> <td></td> <td></td>									
DATE CREATED:	JUNE 2016 <th></th> <td></td> <td></td> <td></td> <td></td> <td></td> <td></td> <td></td> <td></td>									