


Maximum Building Height (m)

A	0
J	9.5
L	11.5
M	12.5
N	14
O	15.5
P	18.5
R1	21.5
R2	22
T1	26
T2	27.5
U1	30
U2	30.5
U3	33.5
V	37
W	44.5
AA	75

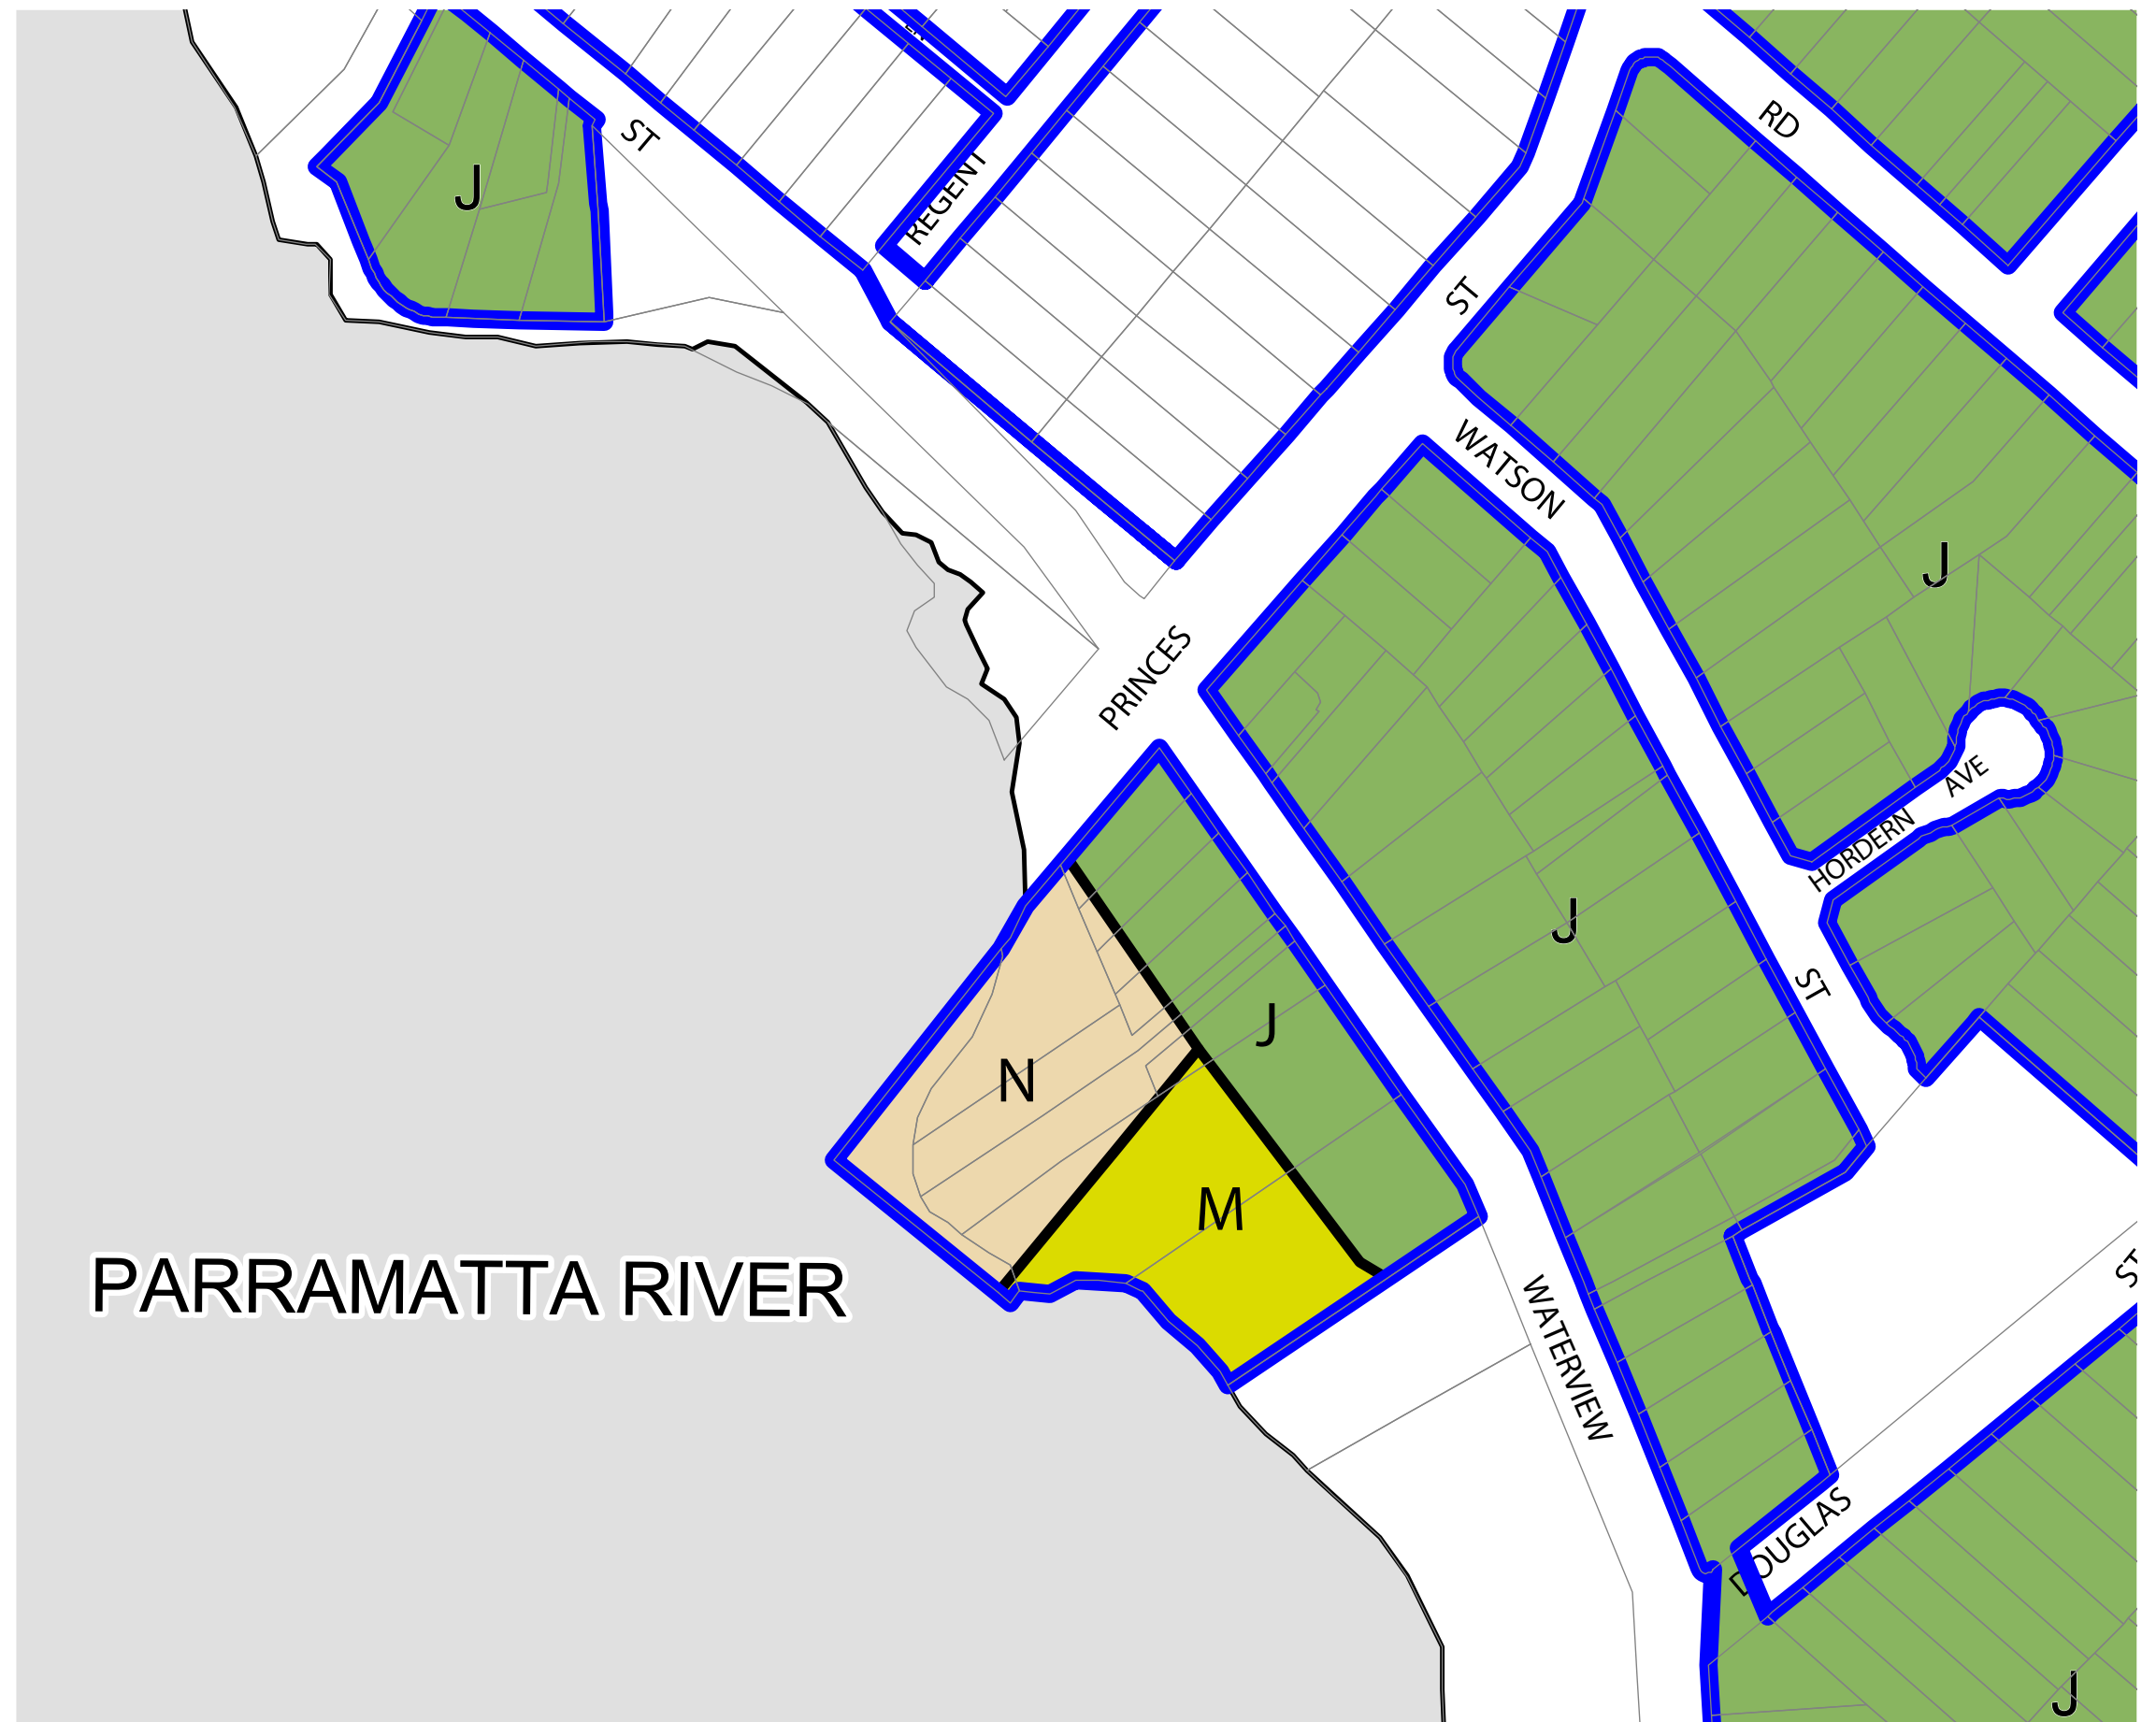

Height of Buildings Plan

13028 | 20 Waterview Street, Putney
Prepared for : Lilac PTY LTD



SCALE: 1 : 2000 @ A3

17 April 2014 3:51 PM

