


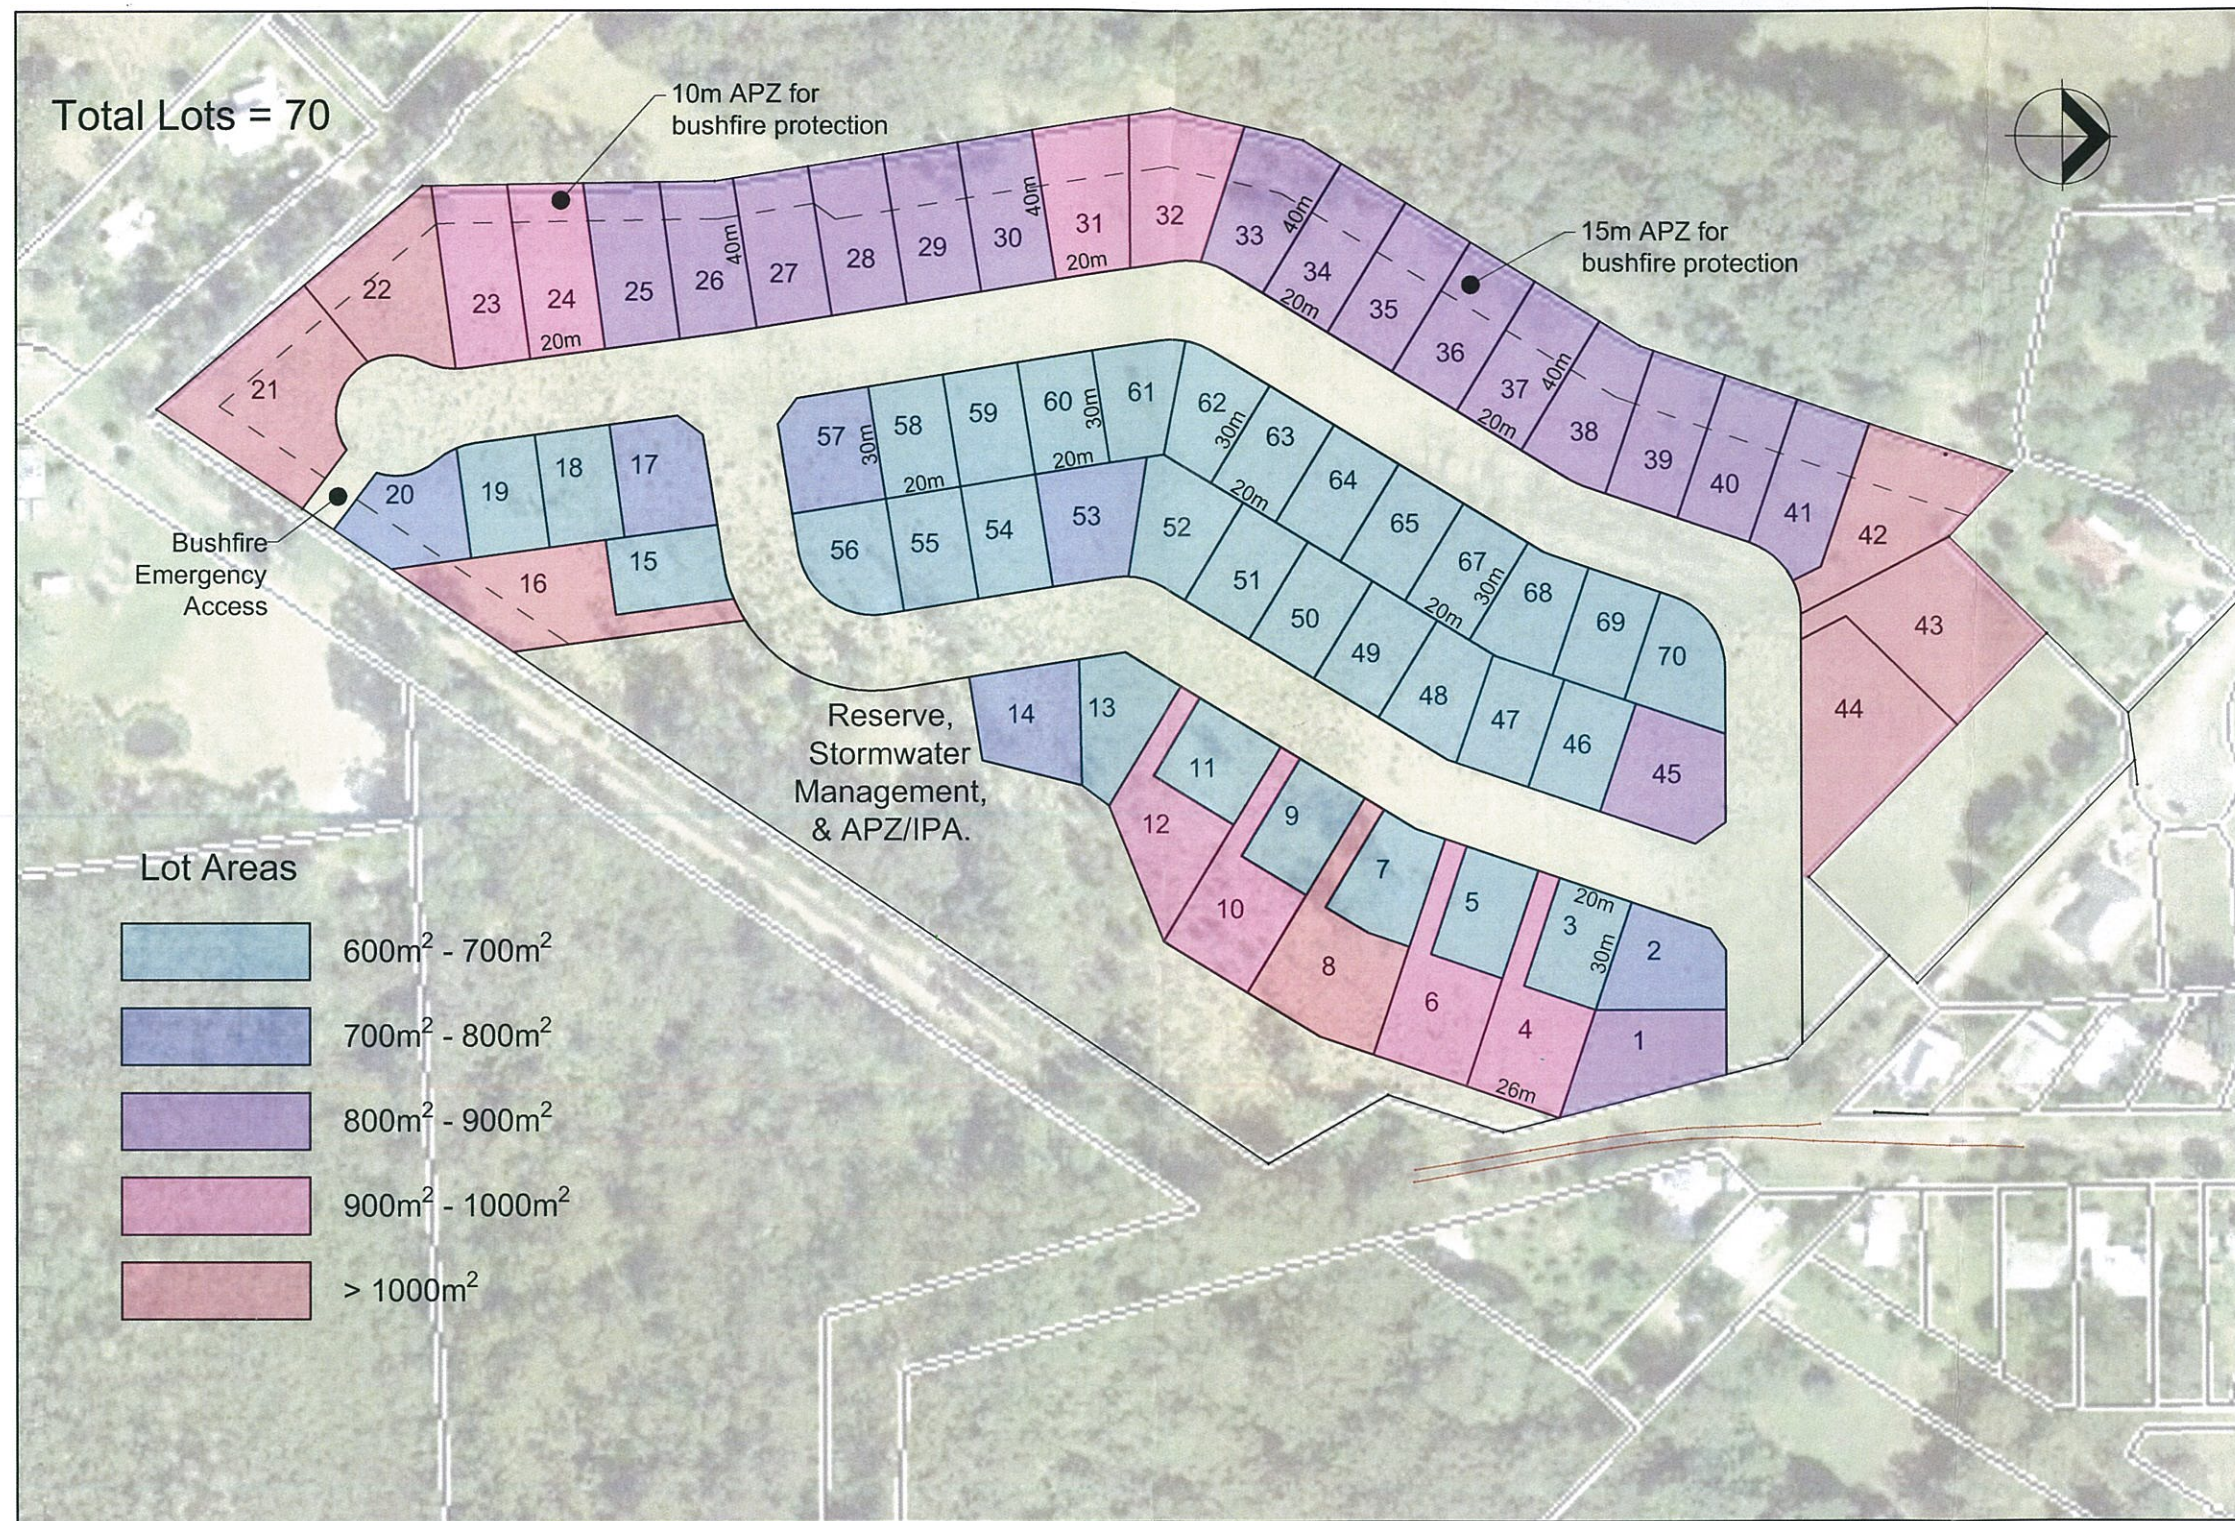

This plan is NOT to be used for construction purposes unless it carries the approval stamp of the local authority.

Issue	Date	Description	App'd

Client:

Alan Cardy

Project:

Concept Subdivision Layout

Hills Road

Rileys Hill

Title:

DRAFT

Subdivision Layout Plan

Option 1

Do not scale drawing. Use written dimensions only.
This plan is copyright © All rights reserved.

ARDILL PAYNE

ENGINEERS PLANNERS SURVEYORS

ENVIRONMENTAL PROJECT MANAGEMENT

BALLINA 45 River Street Ph. 02 6686 3290

SOUTH BRISBANE 89 Grey Street Ph. 07 3123 6675

GINNEDAH 285 Conadilly Street Ph. 02 6742 9955

A.B.N. 51 808 558 977 e-mail: info@ardillpayne.com.au



Designed	AH	Scale	1:1000 @ A1, 1:2000 @ A3
Drawn	AH		0 10 20 30 40 50
Checked	TC	File Name	8174_DS_LAYOUT.dwg
Approved	TC	Date	18/08/2016
Job No.	8174	Dwg No.	POS1
		Issue	