
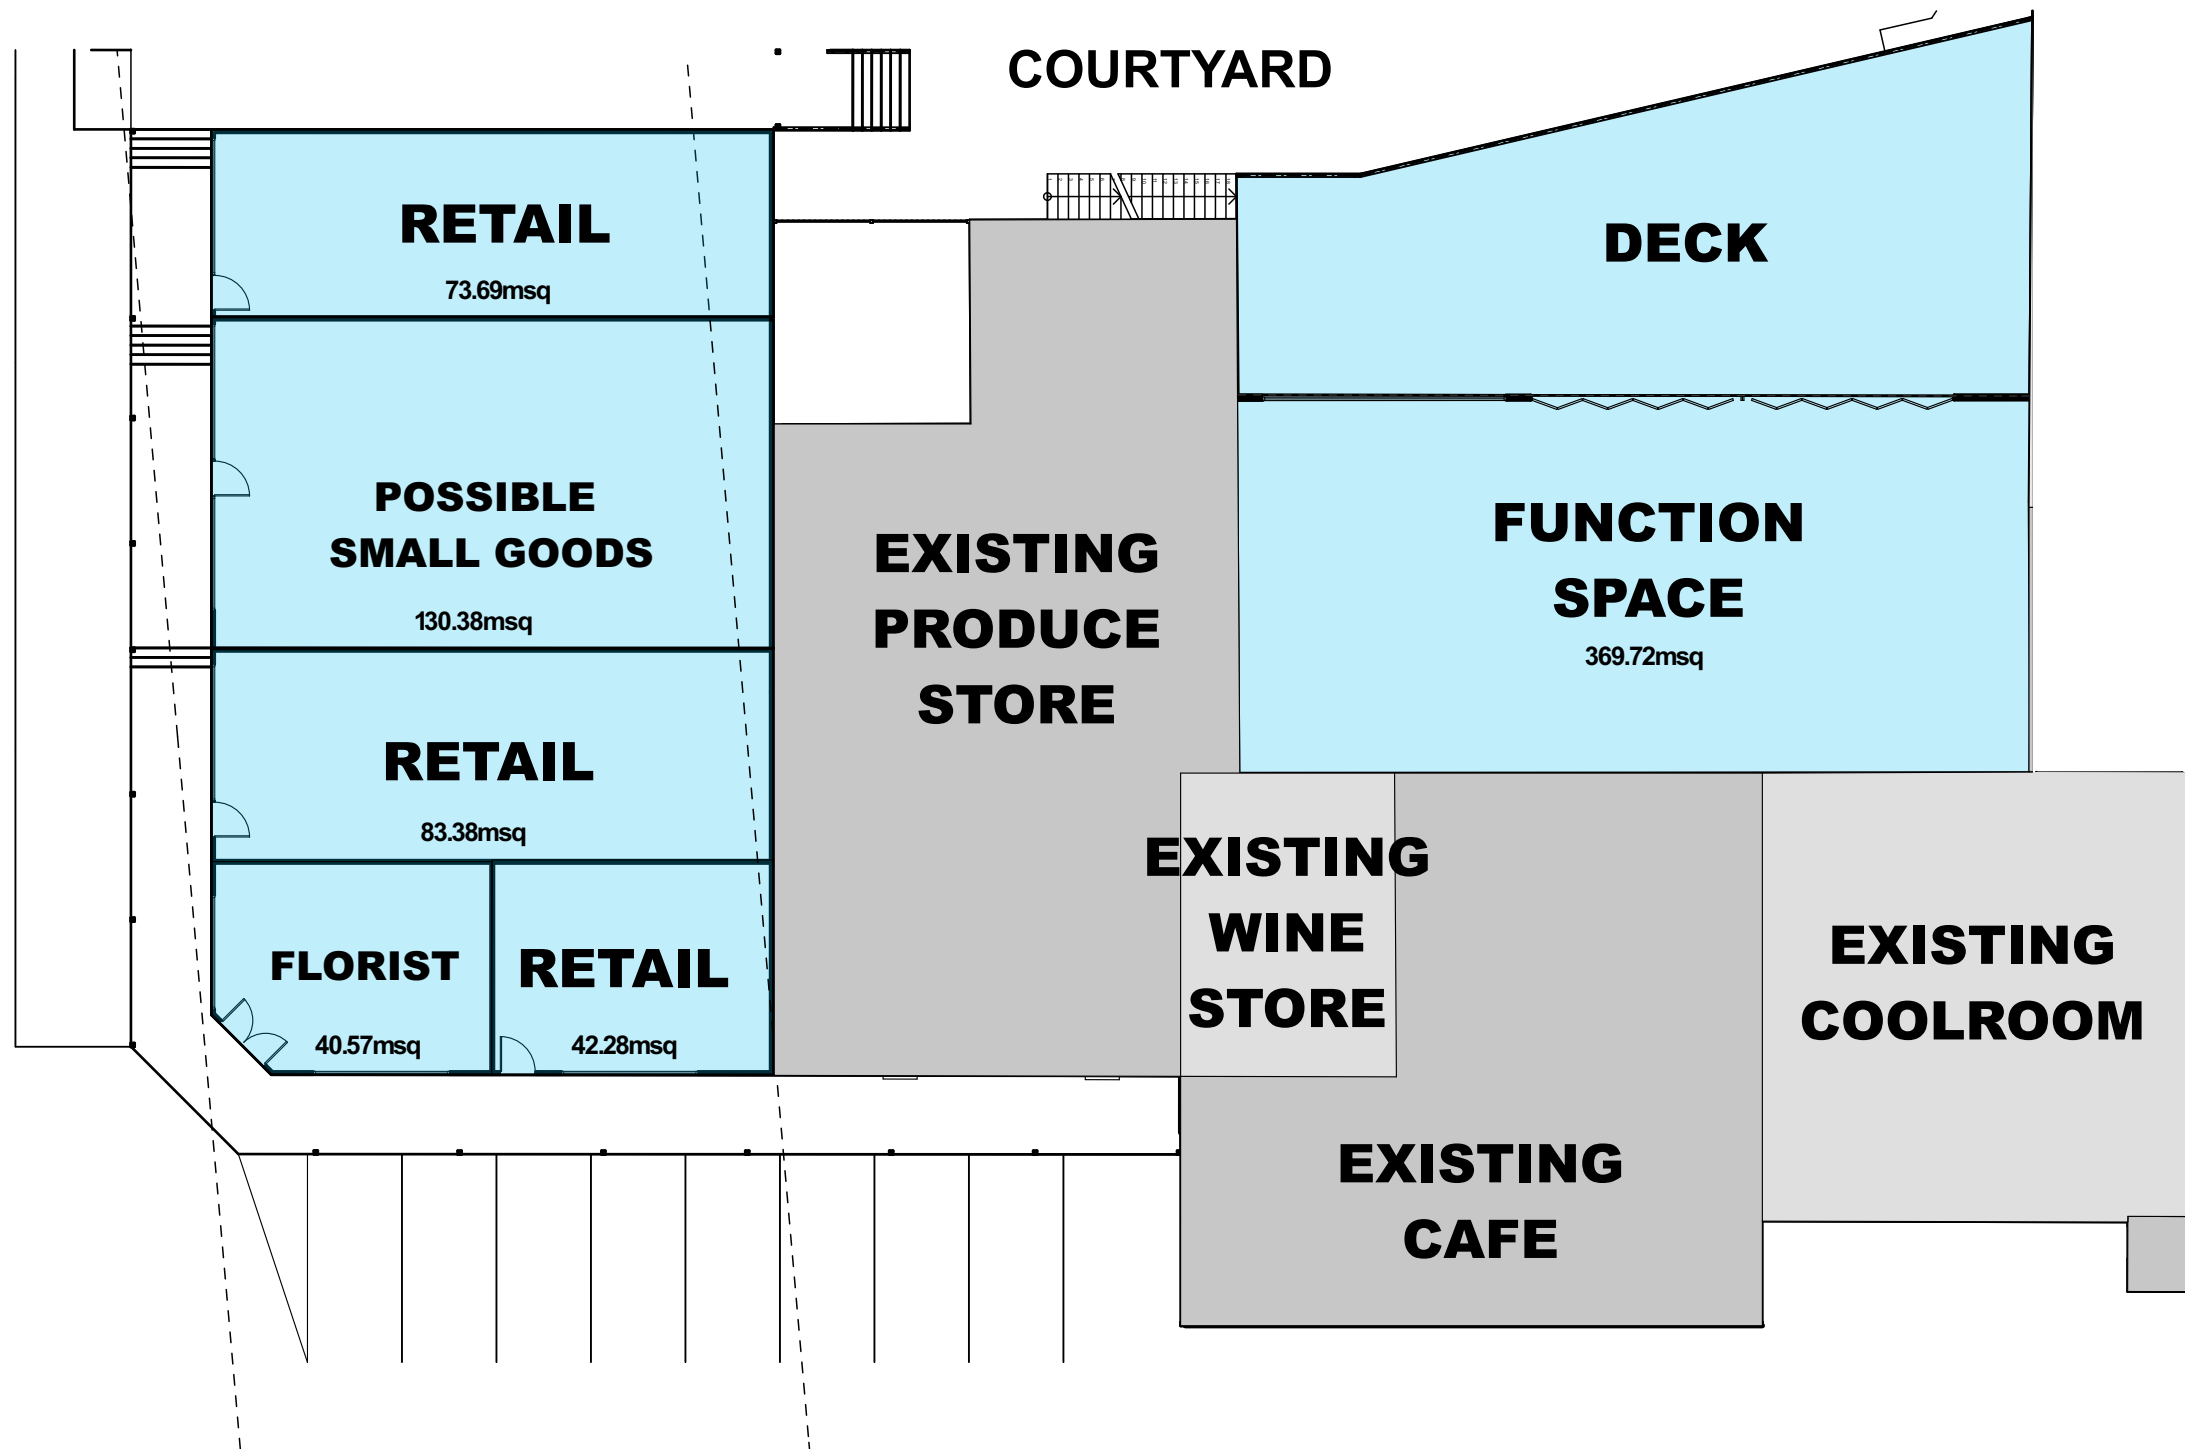


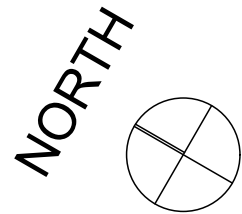

ISSUE	AMENDMENT	DATE
1	ISSUE	1/1/2017
2	AMENDMENT	1/1/2017
3	AMENDMENT	1/1/2017
4	AMENDMENT	1/1/2017
5	AMENDMENT	1/1/2017
6	AMENDMENT	1/1/2017
7	AMENDMENT	1/1/2017
8	AMENDMENT	1/1/2017
9	AMENDMENT	1/1/2017
10	AMENDMENT	1/1/2017

FLOOR PLAN RETAIL SPACE

1:200 AT A3

CLIENT ROBAR ENTERPRISES

PROJECT PLANNING PROPOSAL - ADDITIONAL PERMITTED USES, "TOTALLY LOCAL" 426 MITCHELL HIGHWAY, ORANGE

TITLE DEVELOPMENT CONCEPT

DATE JAN'17

JOB No. 16-063

SHEET DC04

REV



7 aminya place
orange nsw 2800
t.+612 6361 7461
m.0409 982 793
e.office@designsatm.com
www.designsatm.com

