


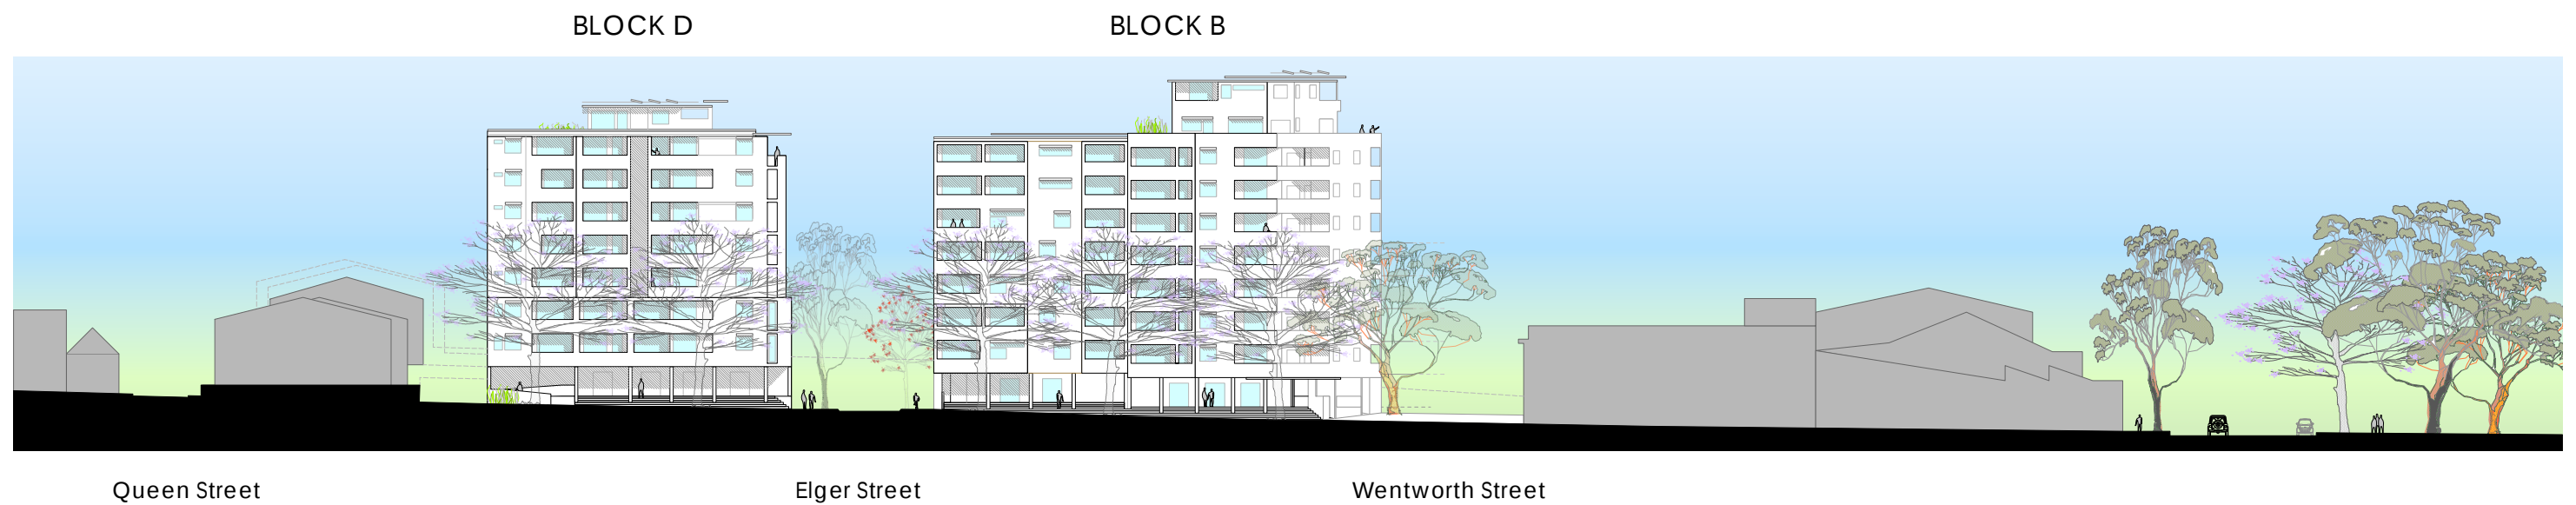

Wentworth Street Elevation looking SOUTH



Bay Street Elevation looking WEST