

Planning Proposal - Orange Local Environmental Plan 2011 – Amendment 20

Annexure C – Gateway Park Proposed Precinct Plan

Mirror back-drop planting
of poplars and existing arcs
on Northern side of Mitchell
Highway.

Enhance existing arcs of trees
through additional and in-fill
planting.

New signage banners at the
end of the central six twin
rows.



Orange City Council
Civic Centre
Cnr Byng Street & Lords Place
PO Box 35
Orange NSW 2800

ALL LEVELS ARE IN METRES
ALL OTHER DIMENSIONS
ARE IN METRES
UNLESS OTHERWISE STATED

SCALE
NTS

DATUM: AHD
ORIGIN OF LEVELS:
PM xxxx RL xxx.xxx

SURVEYED: -	Date: -/-
L.B. F.B.	
DESIGNED & DRAWN: -	DATE: -/-
CHECKED: -	DATE: -/-
APPROVED: -	DATE: -/-

Gateway Park
Proposed Precinct Plan
Proposed North East View

DRAWING No.	
SHEET No.	Version
No. OF SHEETS	
ISSUE DATE: Jan 2014	
A3	




Orange City Council
Civic Centre
Cnr Byng Street & Lords Place
PO Box 35
Orange NSW 2800

ALL LEVELS ARE IN METRES
ALL OTHER DIMENSIONS
ARE IN METRES
UNLESS OTHERWISE STATED

SCALE 1 : 3000	SURVEYED: -	
	L.B.	F.B. Date: +/-
DATUM: AHD	DESIGNED & DRAWN: -	
	CHECKED:	DATE: +/-
ORIGIN OF LEVELS: PM xxxx RL xxxxxxx	DATE:	
	APPROVED: DATE:	

Gateway Park
Proposed Precinct Plan
Existing Conditions

DRAWING No.	
SHEET No.	Version
No. OF SHEETS	
ISSUE DATE: Jan 2014	
A3	

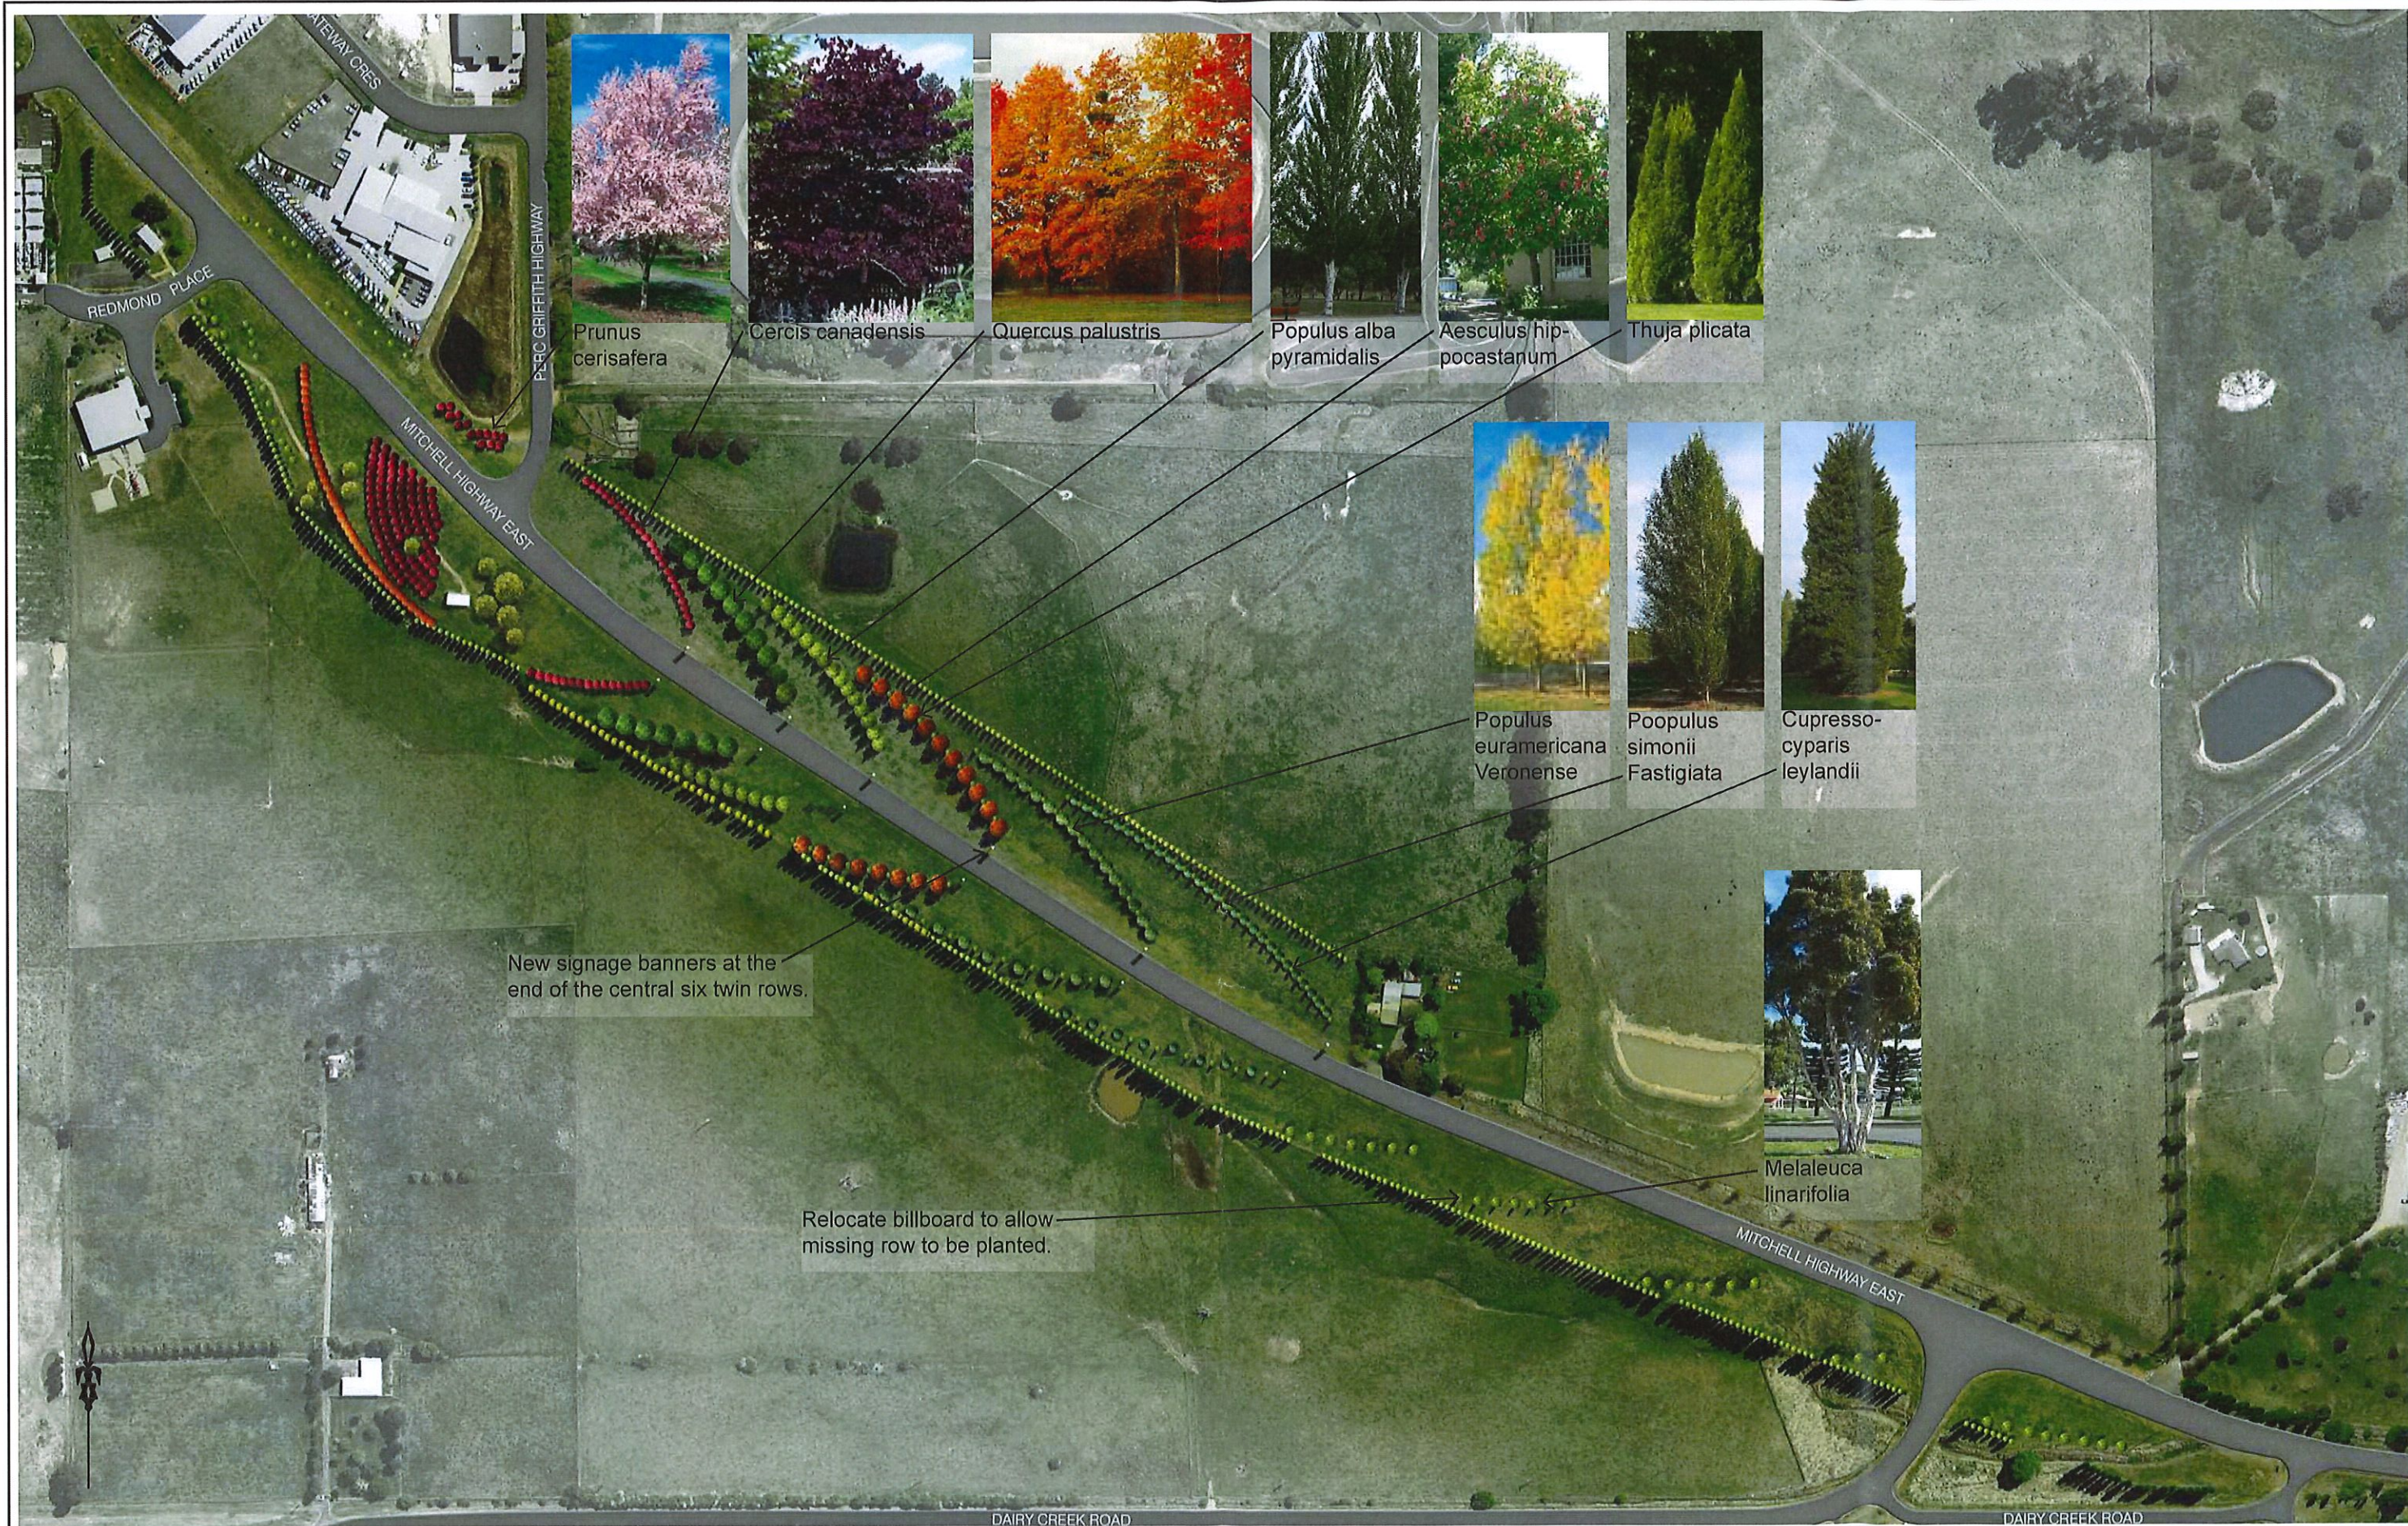

Orange City Council
Civic Centre
Cnr Byng Street & Lords Place
PO Box 35
Orange NSW 2800

ALL LEVELS ARE IN METRES
ALL OTHER DIMENSIONS
ARE IN METRES
UNLESS OTHERWISE STATED

SCALE
1 : 3000

DATUM: AHD
ORIGIN OF LEVELS:
PM xxxx RL xxxx

SURVEYED: -
L.B. F.B. Date: -/-
DESIGNED & DRAWN: -
CHECKED: -
DATE: -/-
APPROVED: -
DATE: -/-

Gateway Park
Proposed Precinct Plan
Proposed Master Plan

DRAWING No.
SHEET No. Version
No. OF SHEETS
ISSUE DATE: Jan 2014 A3