

Planning Proposal - Orange Local Environmental Plan 2011 – Amendment 20

Annexure B – Proposed Land Zoning Maps Sheet LZN_008B and Sheet LZN_013B

Environmental Planning and Assessment Act 1979

**Orange Local Environmental Plan 2011
(Amendment No 20)**

Orange City Council
PO Box 35
Orange NSW 2800

Map Cover Sheet

The following map sheets are revoked:

Map Sheet	Map Identification Number
Land Zoning Map	
LZN_008D	6150_COM_LZN_008D_010_20150319
LZN_013B	6150_COM_LZN_013B_010_20111205

The following map sheets are adopted:

Map Sheet	Map Identification Number
Land Zoning Map	
LZN_008D	6150_COM_LZN_008D_010_20170116
LZN_013B	6150_COM_LZN_013B_010_20170116

Certified

[Title of Council Delegate]

[Date]

Minister for Planning and Infrastructure


[Date]



Land Zoning Map
Sheet LZN 008D

Zone

- | | |
|-----|----------------------------|
| B1 | Neighbourhood Centre |
| B2 | Local Centre |
| B3 | Commercial Core |
| B4 | Mixed Use |
| B5 | Business Development |
| B6 | Enterprise Corridor |
| B7 | Business Park |
| E2 | Environmental Conservation |
| E3 | Environmental Management |
| E4 | Environmental Living |
| IN1 | General Industrial |
| IN2 | Light Industrial |
| R1 | General Residential |
| R2 | Low Density Residential |
| R3 | Medium Density Residential |
| R5 | Large Lot Residential |
| RE1 | Public Recreation |
| RE2 | Private Recreation |
| RU1 | Primary Production |
| RU5 | Village |
| SP2 | Infrastructure |
| SP3 | Tourist |
-  Cadastre 30/03/2010 © Land and Property Information (LPI)

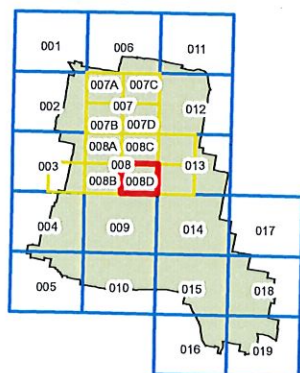


Projection: GDA 1994
Zone 55

Scale: 1:10,000 @ A3

Map Identification Number:

6150_COM_LZN_008D_010_20170116

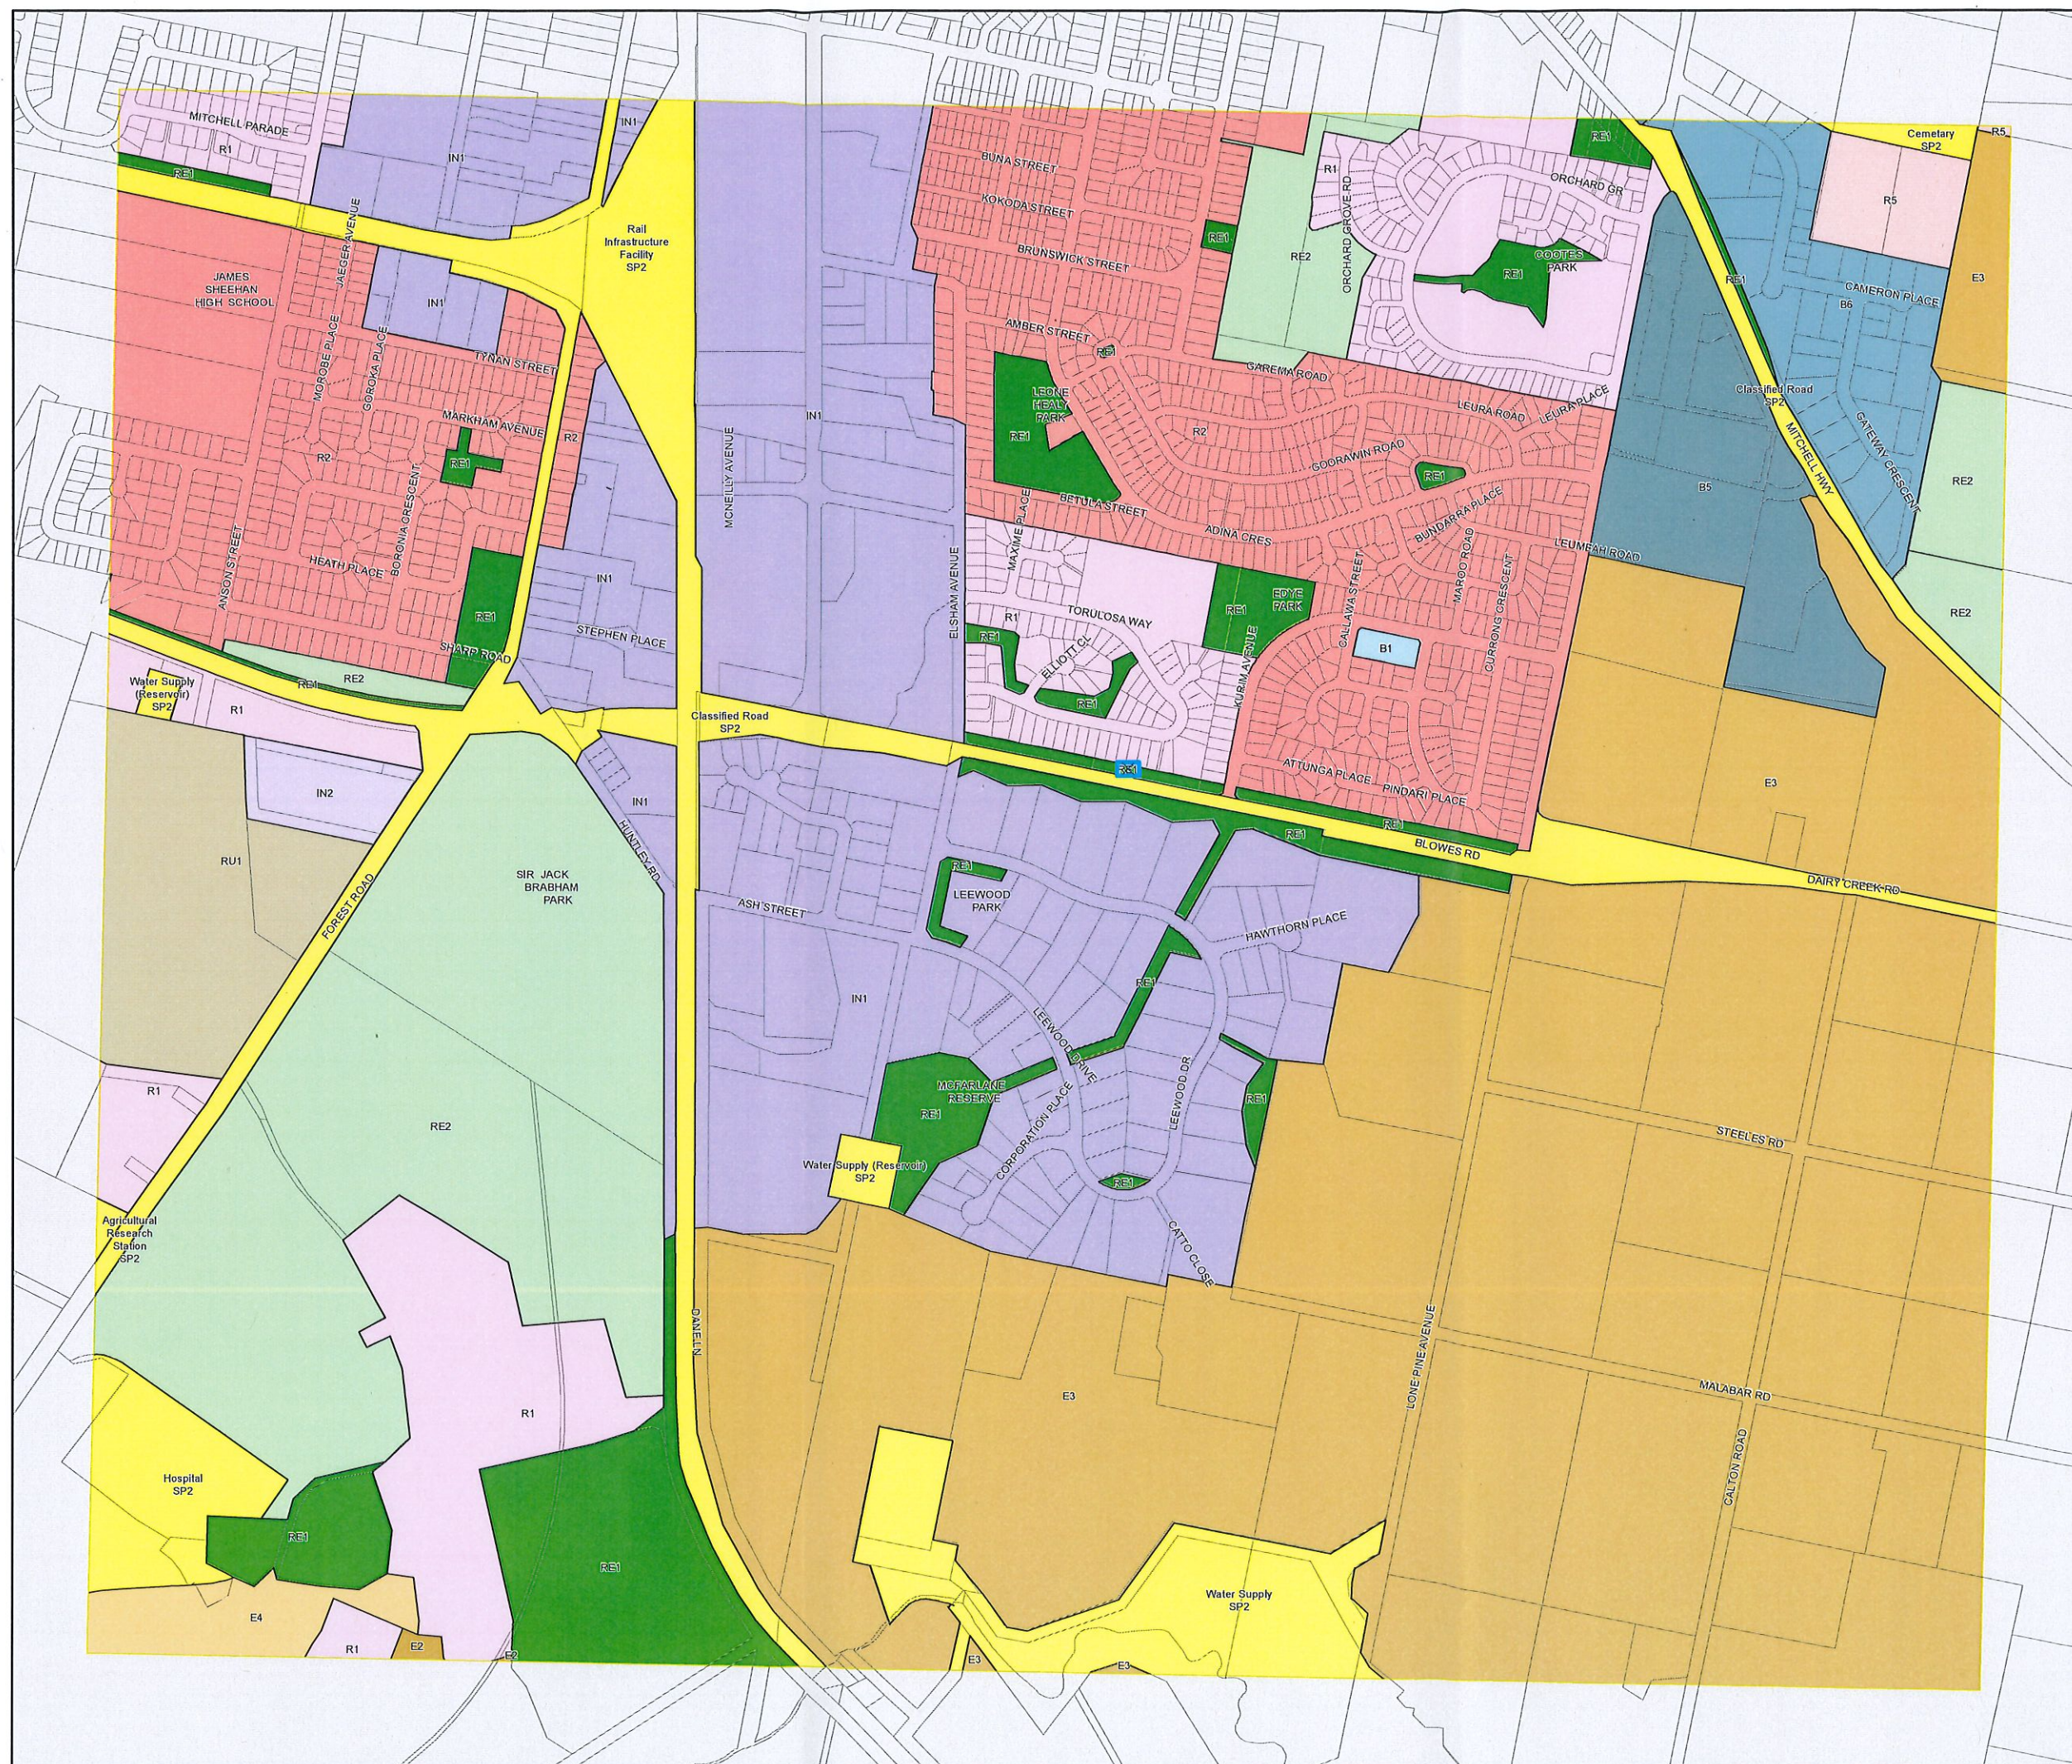



**Orange Local
Environmental
Plan 2011**

**Land Zoning Map
Sheet LZN_013B**

- Zone**
- B1 Neighbourhood Centre
 - B2 Local Centre
 - B3 Commercial Core
 - B4 Mixed Use
 - B5 Business Development
 - B6 Enterprise Corridor
 - B7 Business Park
 - E2 Environmental Conservation
 - E3 Environmental Management
 - E4 Environmental Living
 - IN1 General Industrial
 - IN2 Light Industrial
 - R1 General Residential
 - R2 Low Density Residential
 - R3 Medium Density Residential
 - R5 Large Lot Residential
 - RE1 Public Recreation
 - RE2 Private Recreation
 - RU1 Primary Production
 - RU5 Village
 - SP2 Infrastructure
 - SP3 Tourist
- Cadastre 30/03/2010 © Land and Property Information (LPI)

