


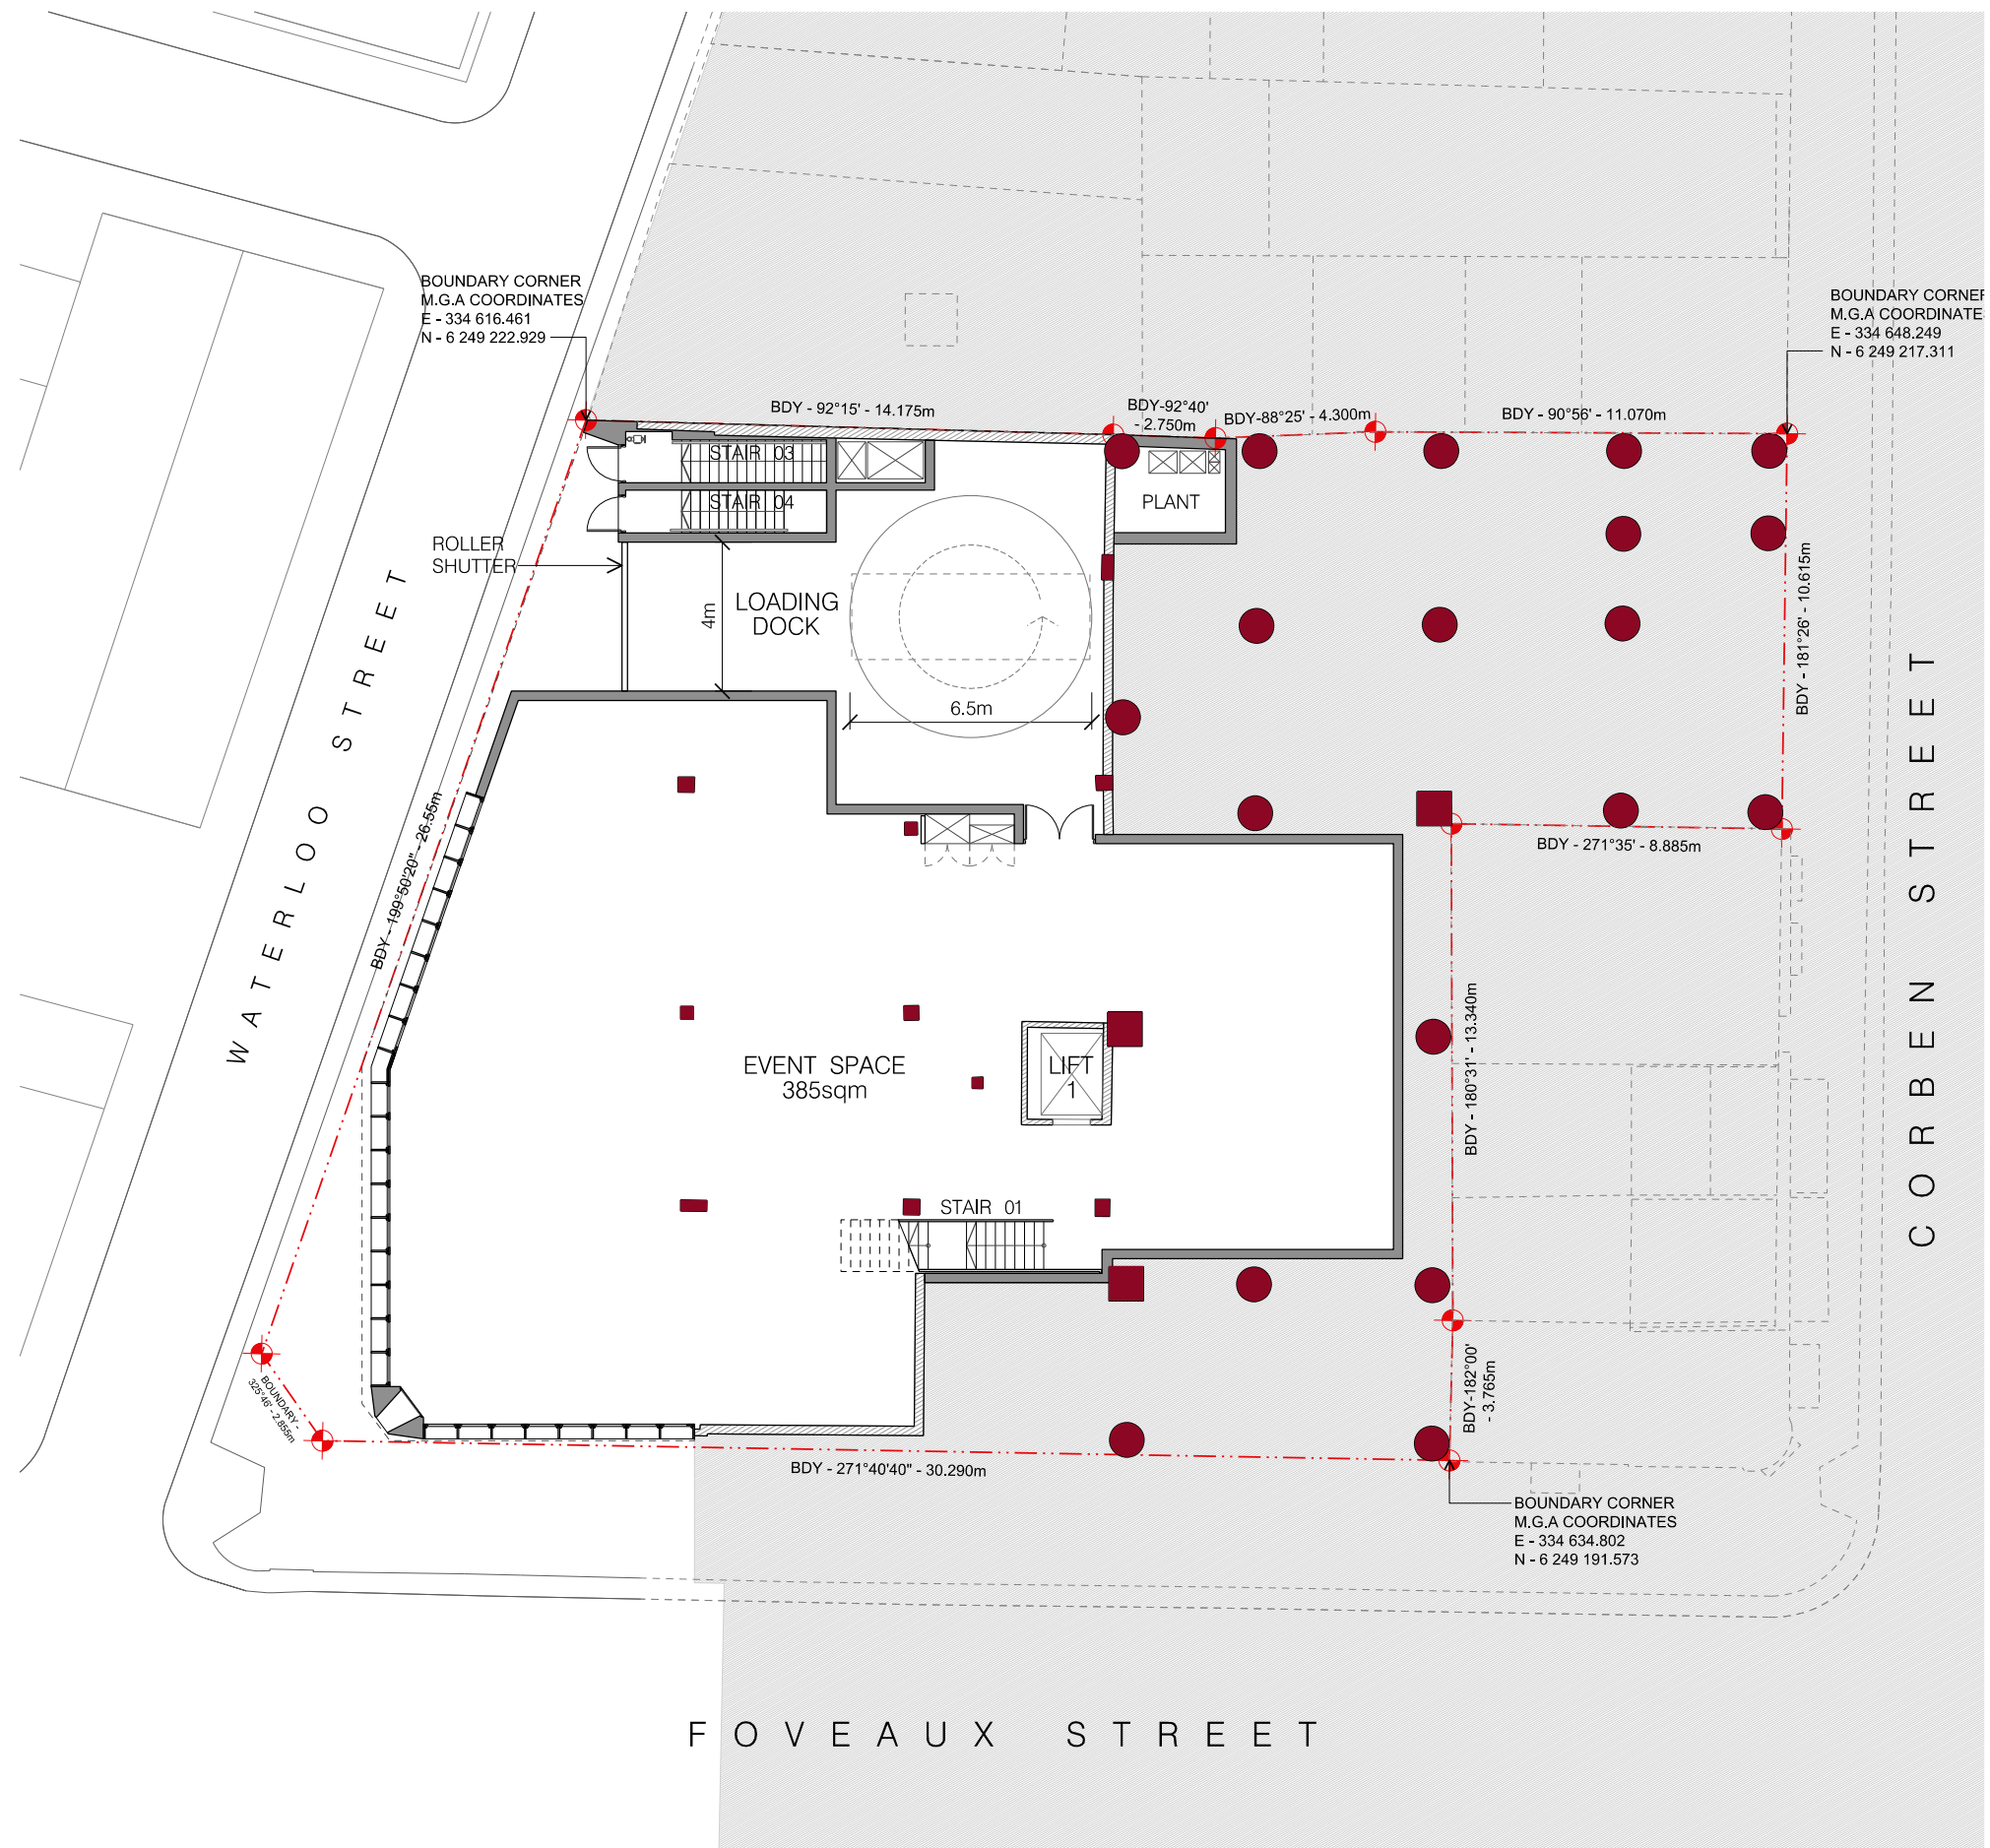

02 LOWER GROUND PLAN
1:200

EXISTING BUILDING WALLS
EXISTING STRUCTURE

0 1 2 5 10m



SK-10 LOWER GROUND FLOOR PLAN

1:200 @A3 |

72-84 FOVEAUX ST, SURRY HILLS | 03.06.2019