



KEY


- EXISTING TREES TO REMAIN
- EXISTING TREES TO BE REMOVED
- EUCALYPTUS + NATIVE SCREEN PLANTING
- TREES
- SHRUBS
- LAWN
- FLAGSTONE PAVING
- WATER FEATURE
- PLANTER
- TIMBER DECK
- OUTDOOR FURNITURE
- PAVING
- FEATURE POT PLANTS
- PERGOLA
- GRAVEL
- STEPPING STONES
- CONCRETE PAVING
- PORPHYRY DRIVEWAY PAVING

client: WALTER PROJECTS PTY LTD
ATF/
WALTER DEVELOPMENTS TRUST

05-09-2019
20-08-2019
date

architect: **AU ARCHITECTURE URBANEA**
ARCHITECTURE | INTERIORS | MASTERPLAN
ABN 50169207818 M. CHEHELNABI REGD. ARCHITECT NO. 7057
1/53 HUME STREET GROWS NEST NSW 2065 T102 B094 B420
WWW.ARCHITECTUREURBANEA.COM.AU

landscape architect: **JOHN LOCK & associates**
LANDSCAPE ARCHITECTURE
jla
Suite 4, 211 Ben Boyd Road, Neutral Bay NSW 2089
p:02 9969 9866 e:landesign@bigpond.com

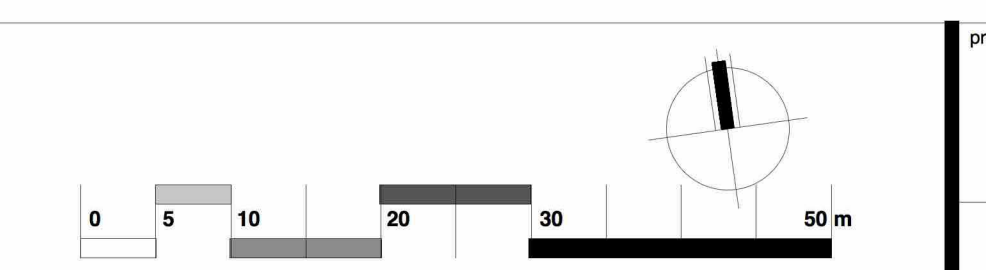

project: **Walter Street Willoughby**
MASTER PLAN - PLANNING PROPOSAL

scale: 1:200 @ A1
1:400 @ A3

date: 08-08-2019

drawing no.: **2334 LP - 01**

LANDSCAPE MASTER PLAN - sheet 1