


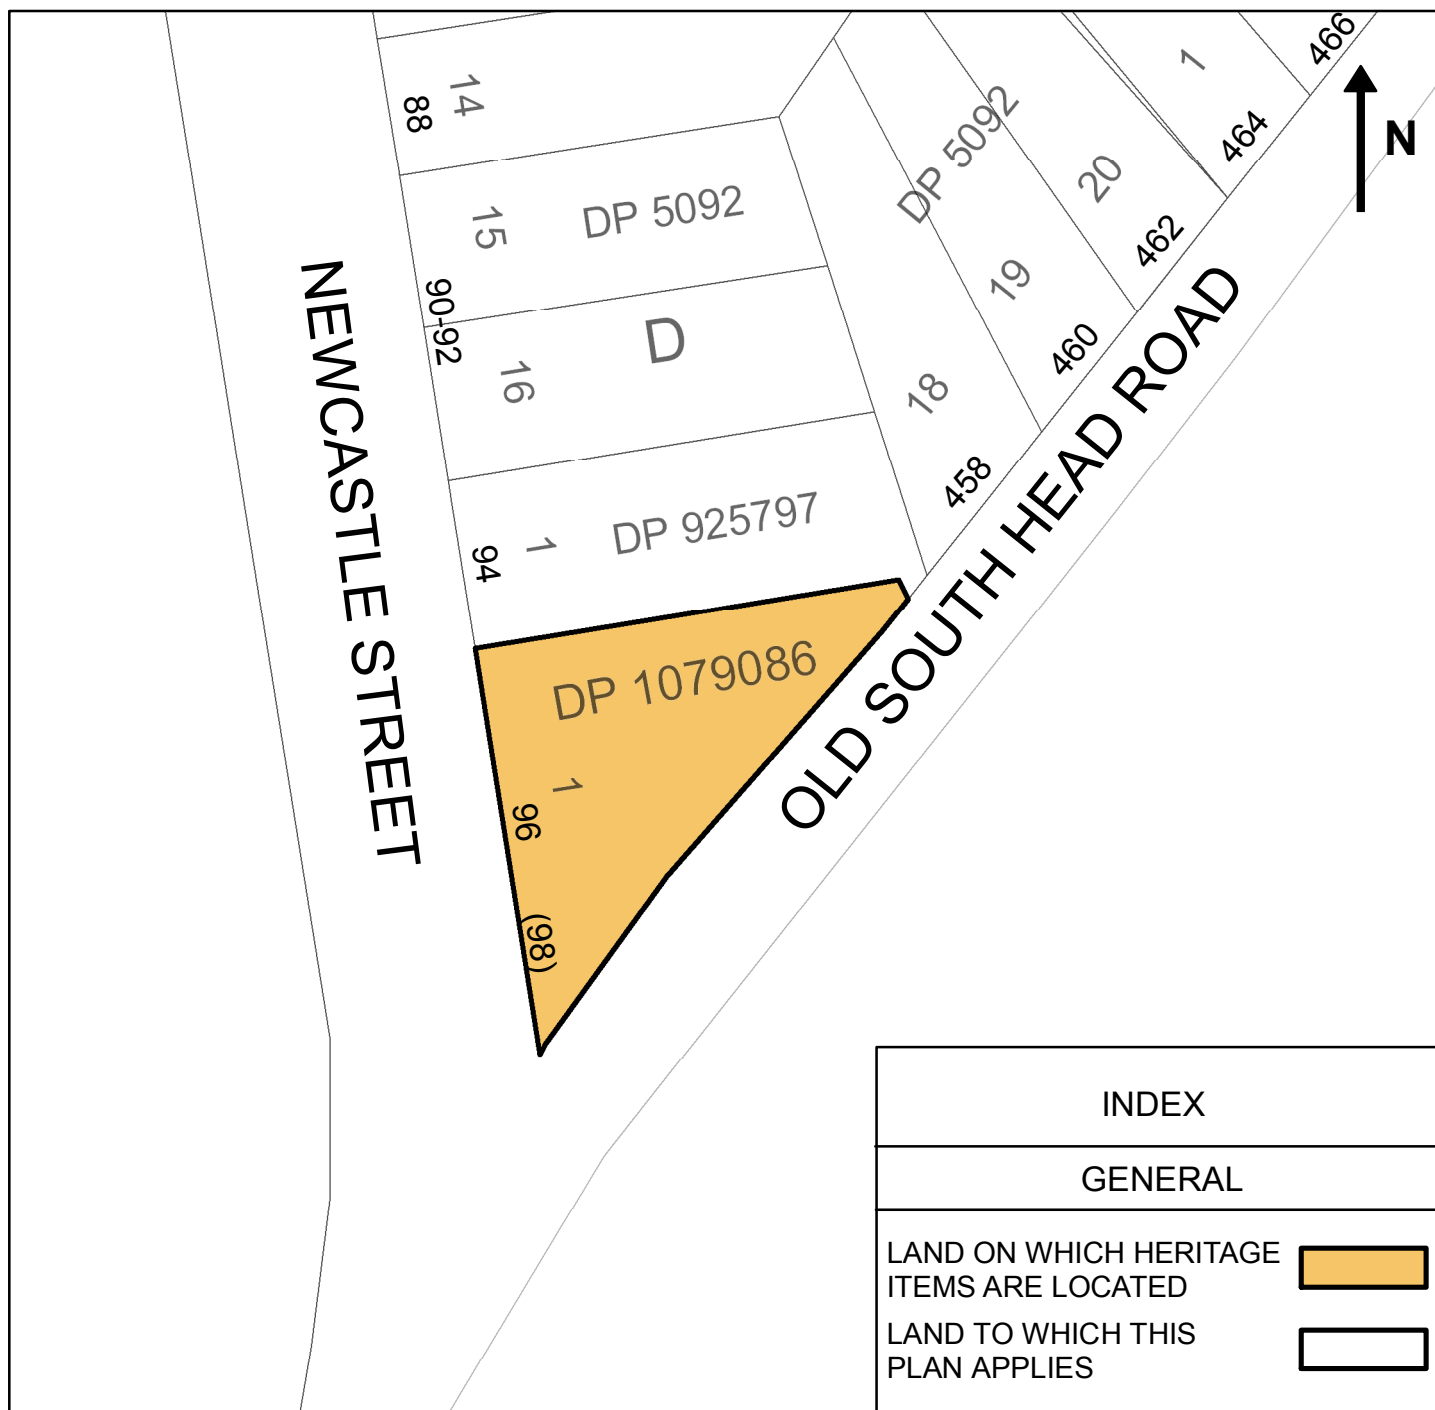

Scale 1:750

Locality of Rose Bay

PLANNING PROPOSAL

96-98 Newcastle Street, Rose Bay

DRAWN BY Anne White DATE 06 August 2010	STATEMENT OF RELATIONSHIP WITH OTHER PLANS Amends Woollahra Local Environmental Plan 1995
SUPERVISING DRAFTPERSON DATE	
PLANNING OFFICER Chris Bluett DATE 06 August 2010	
FILE No. CCL. 1064.G. (Amendment 68) DEPT Strategic Planning	PUBLISHED IN GOVERNMENT GAZETTE OF
	CERTIFIED IN ACCORDANCE WITH THE ENVIRONMENTAL PLANNING AND ASSESSMENT ACT 1979 AND REGULATION GENERAL MANAGER DATE