


Planning Proposal - Proposed Floor Space Ratio

29-31 MacMahon Street, Hurstville

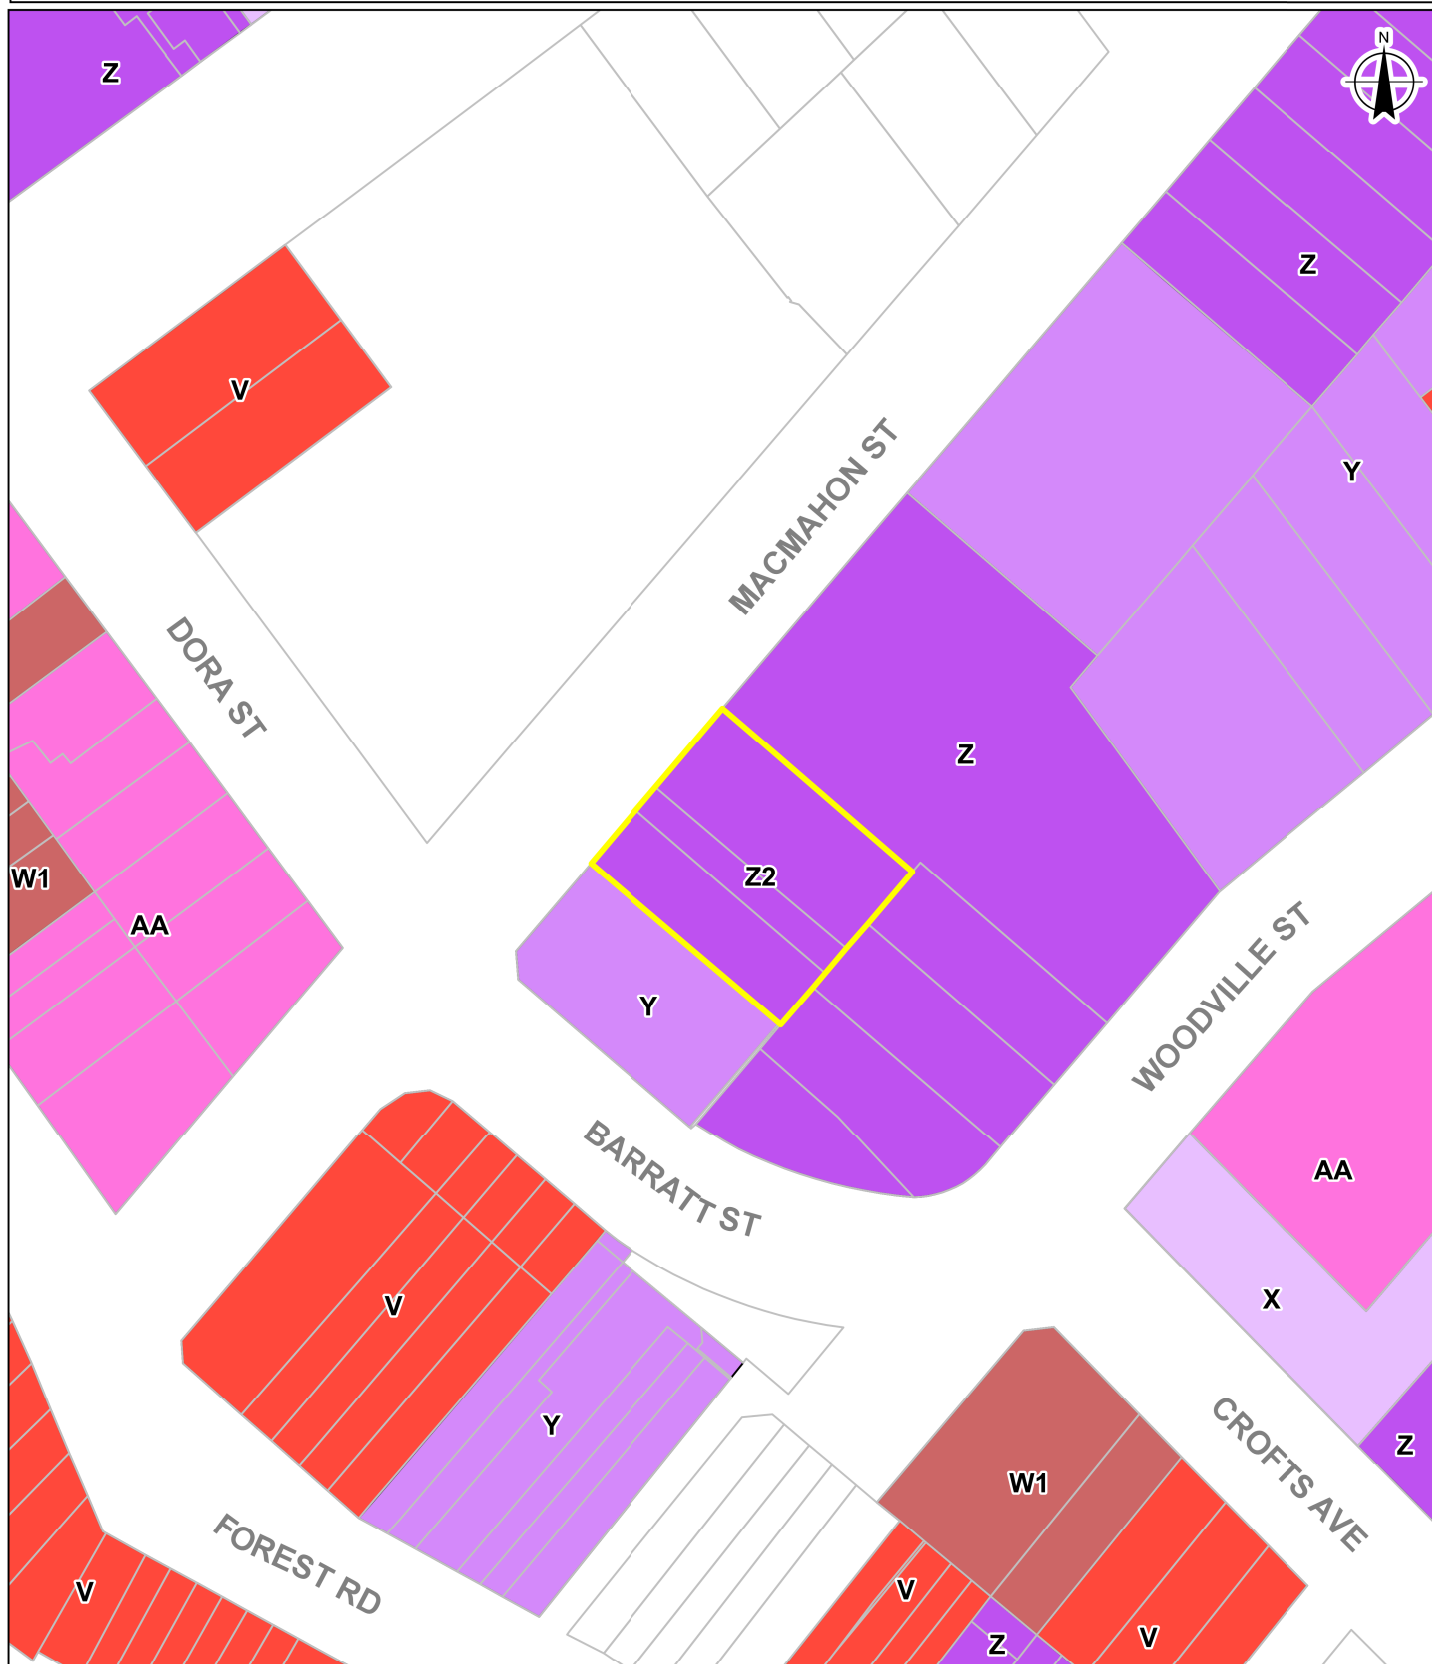

Legend



Subject Site

Hurstville LEP 2012 Maximum Floor Space Ratio (n:1)

V

3

Y

4.5

AA

6

W

3.5

Z

5

X

4

Z2

5.5

**GEORGES
RIVER
COUNCIL**