


Planning Proposal - Proposed Height of Buildings
29-31 MacMahon Street, Hurstville

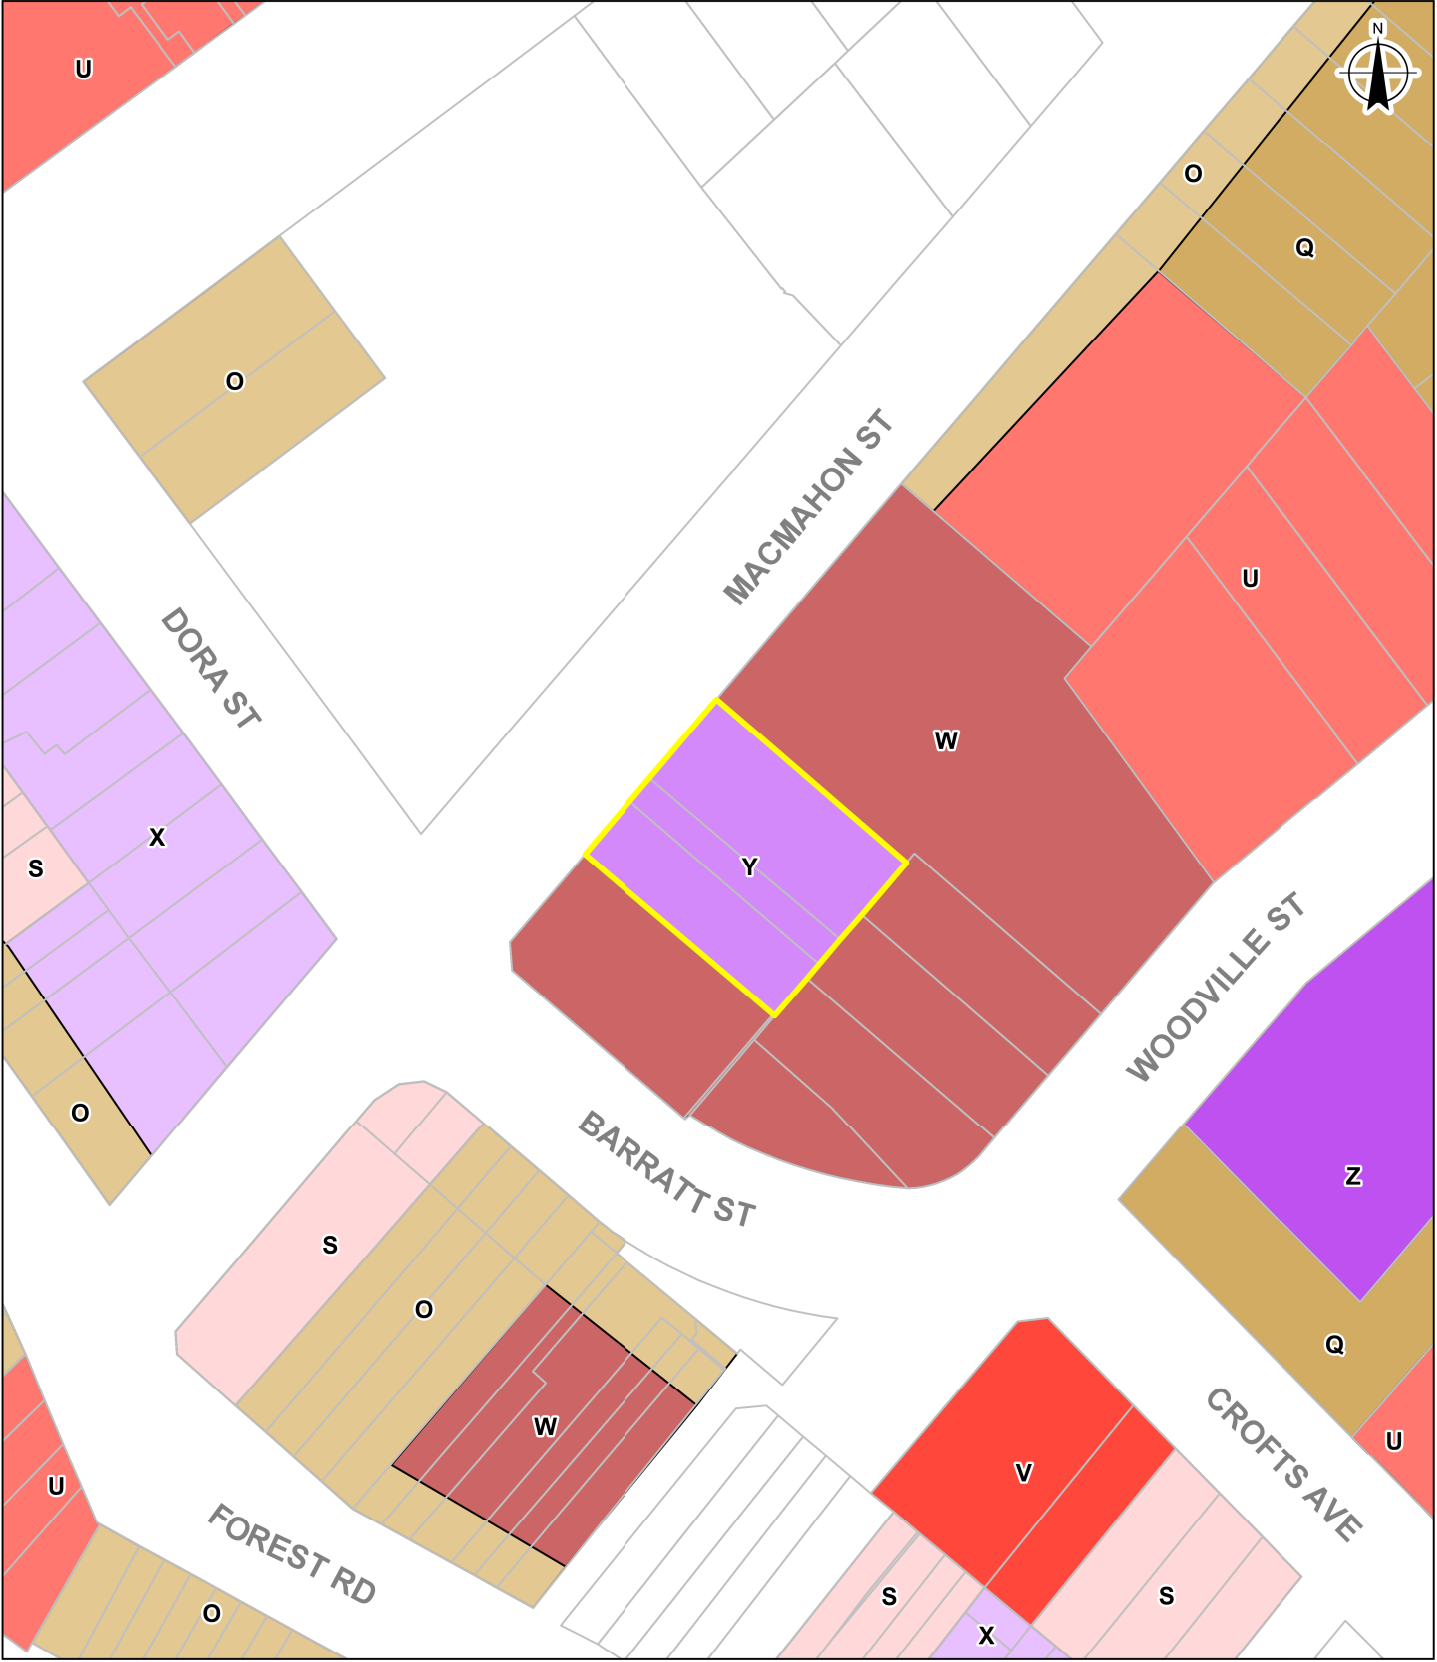

Legend

 Subject Site

Hurstville LEP 2012
Maximum Building Height (m)

 O	15	 U	30	 X	45
 Q	19	 V	35	 Y	50
 S	23	 W	40	 Z	55

