


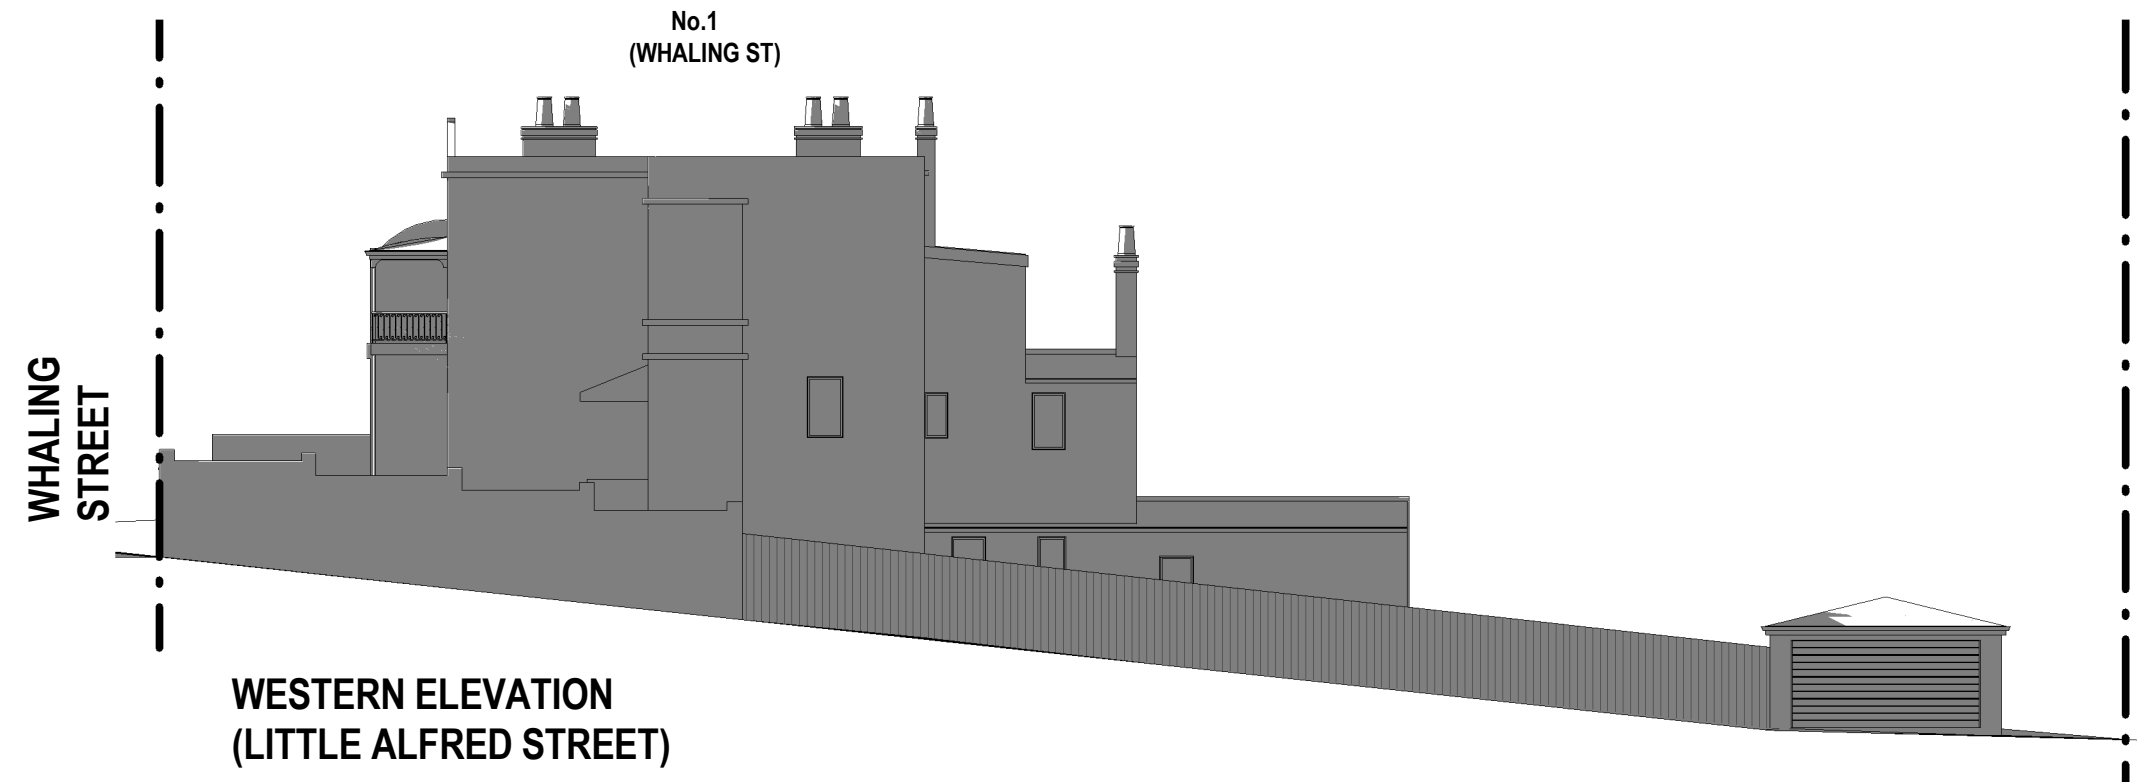


**1** June 21st 9.00am -Little Alfred St  
1 : 200




**2** June 21st 10.00am -Little Alfred St  
1 : 200




**3** June 21st 11.00am -Little Alfred St  
1 : 200

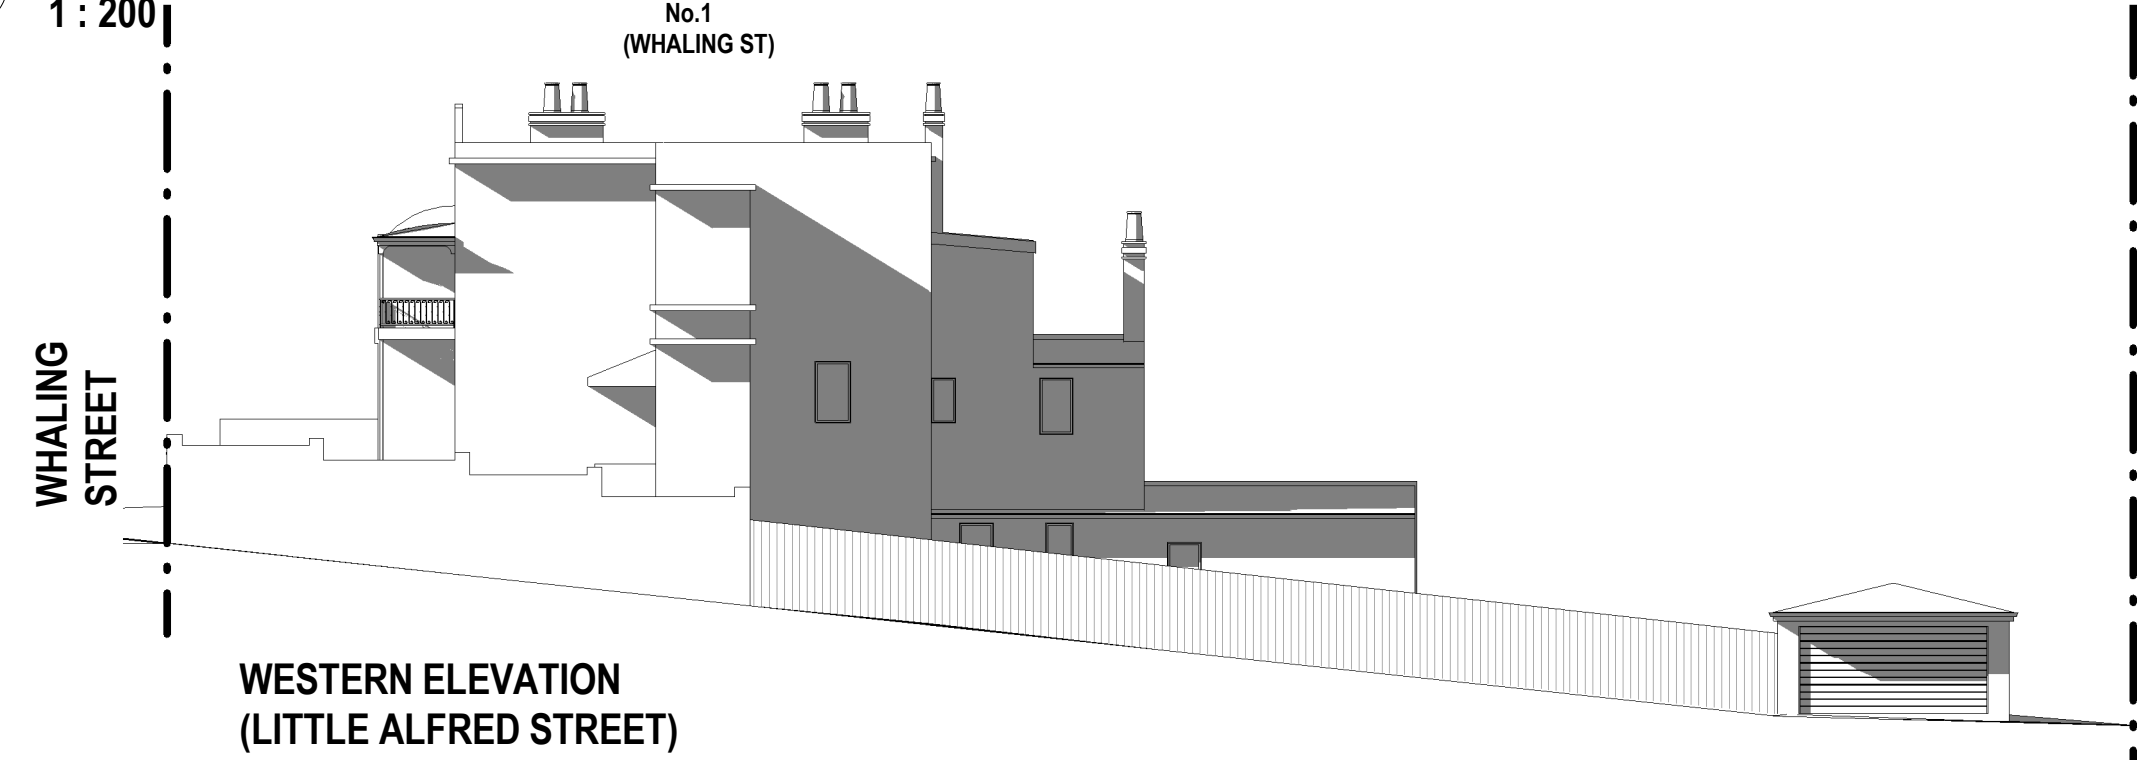


**4** June 21st 12.00pm -Little Alfred St  
1 : 200

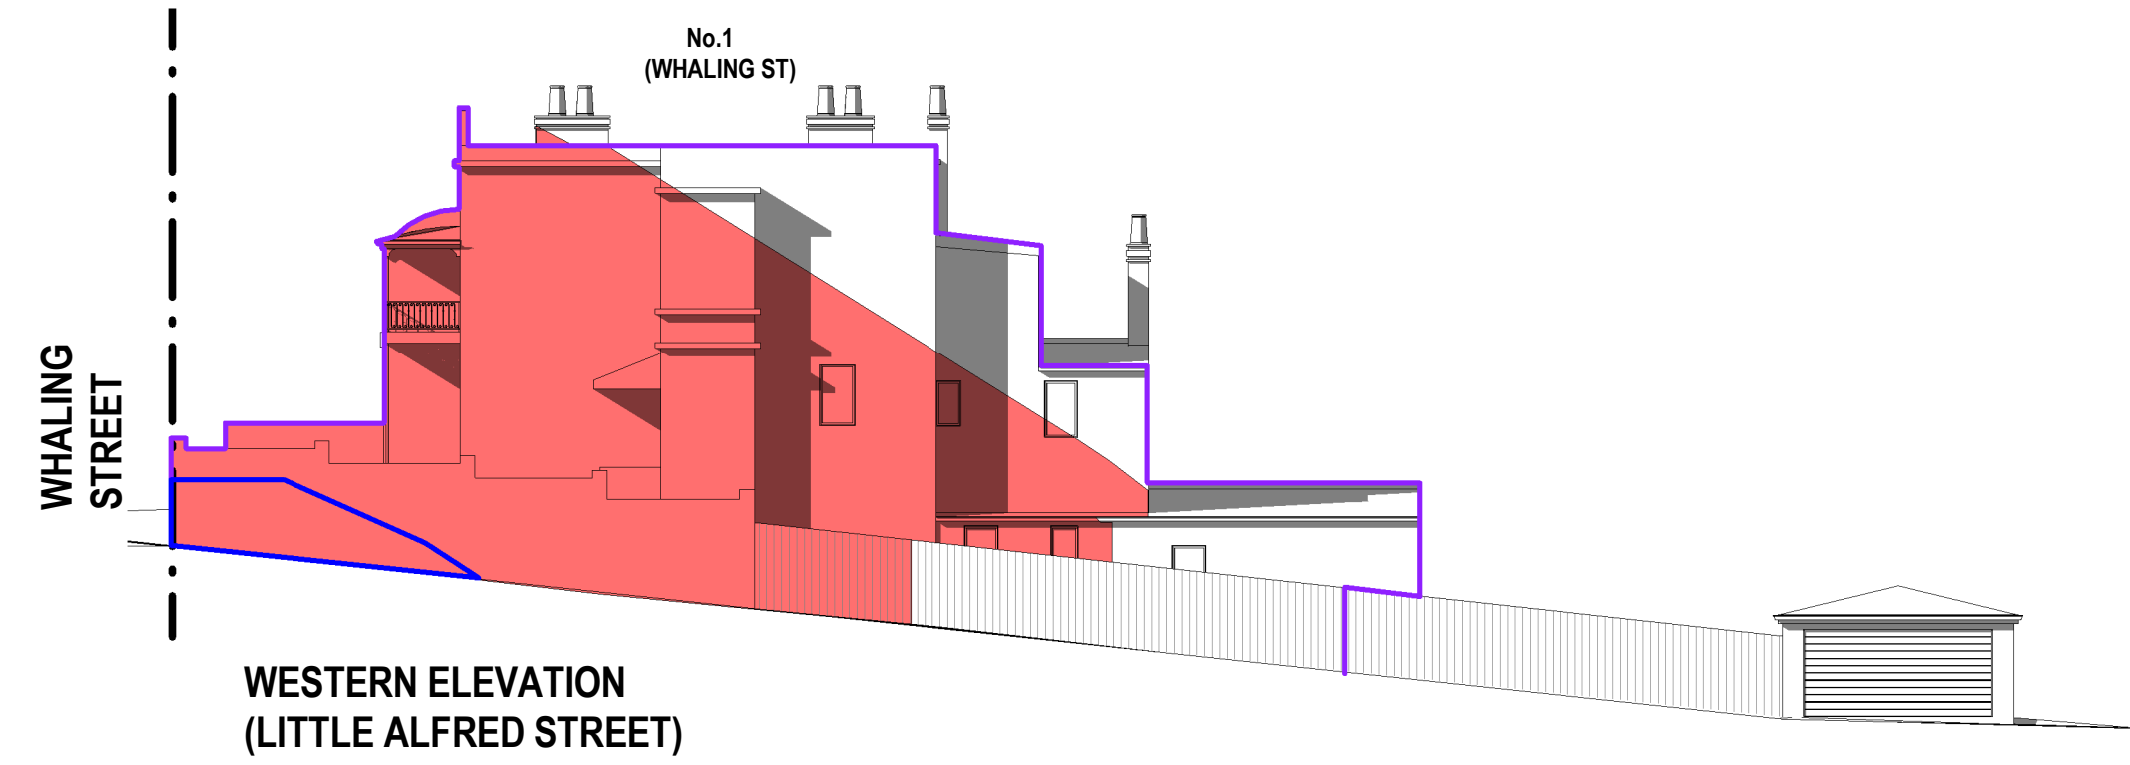


**5** June 21st 1.00pm - Little Alfred St  
1 : 200

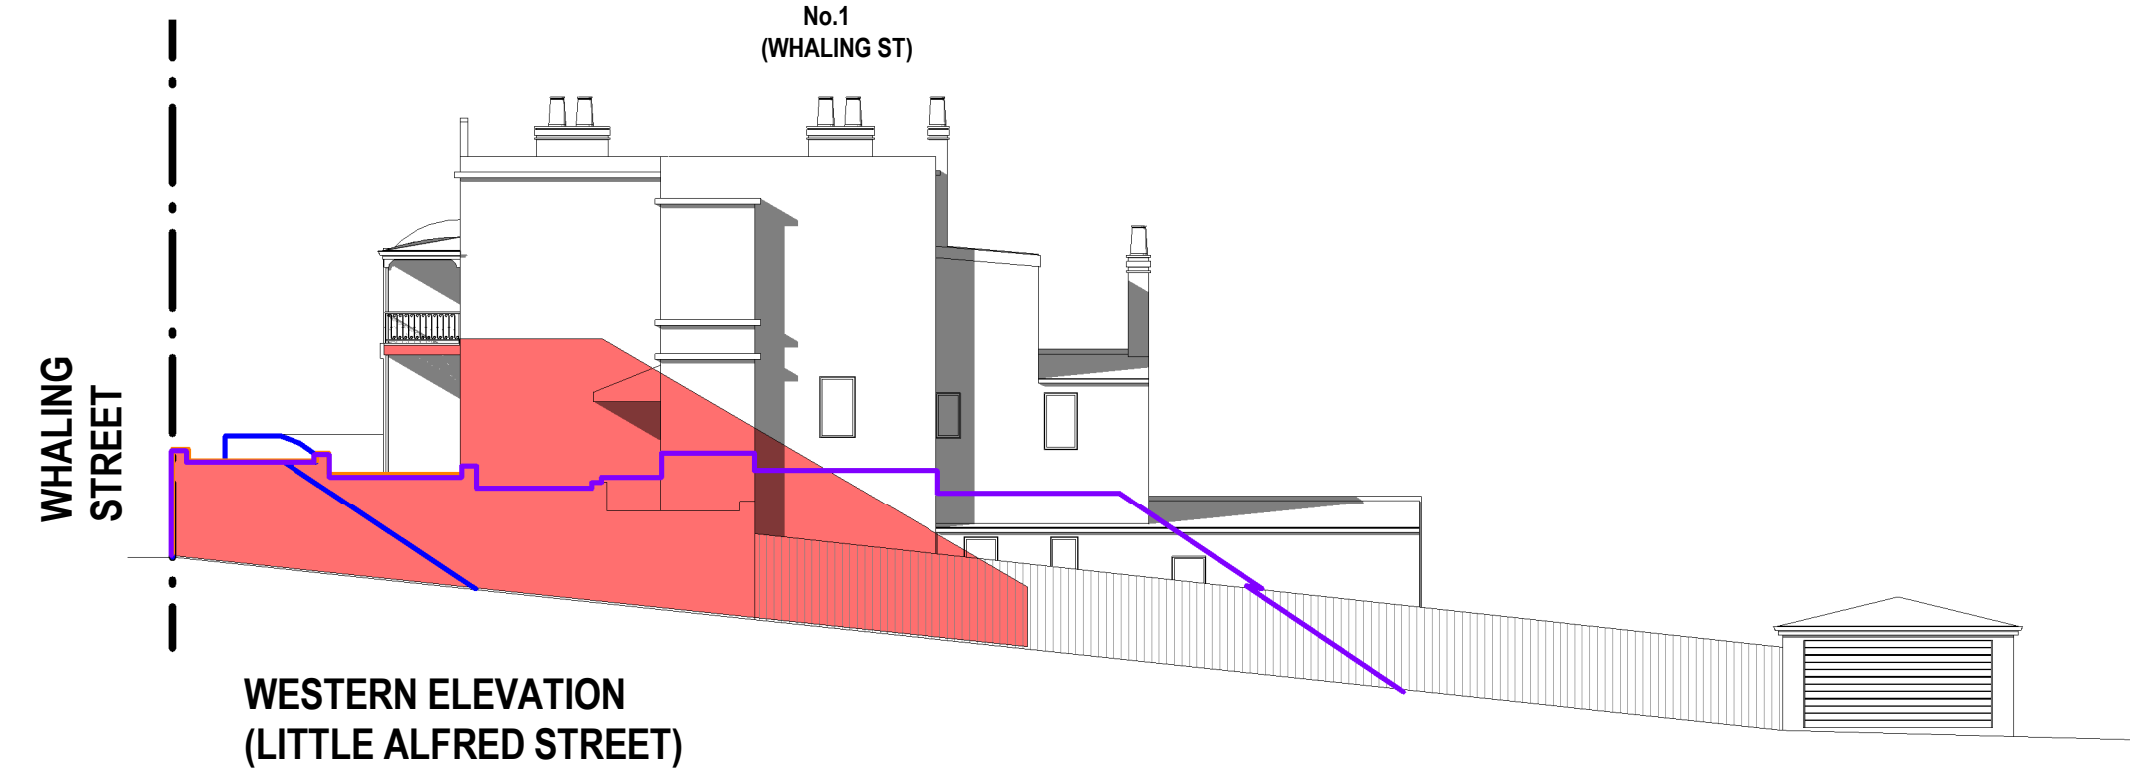

**6** June 21st 2.00pm - Little Alfred St  
1 : 200

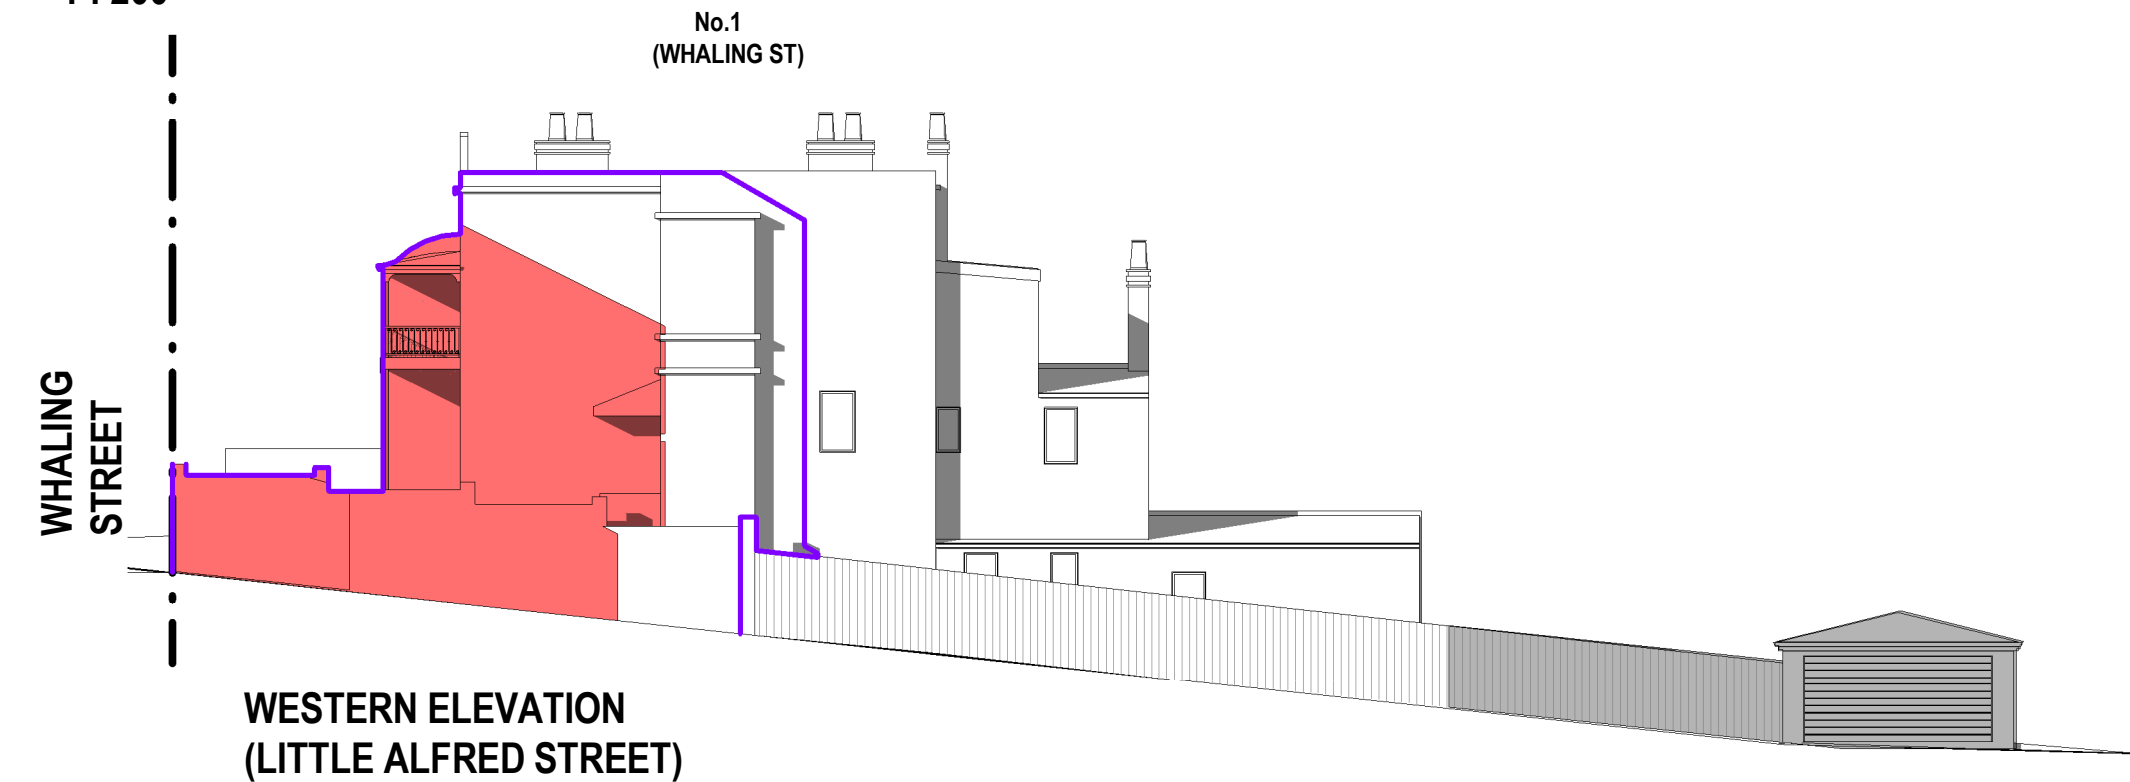

**7** June 21st 3.00pm -Little Alfred St  
1 : 200

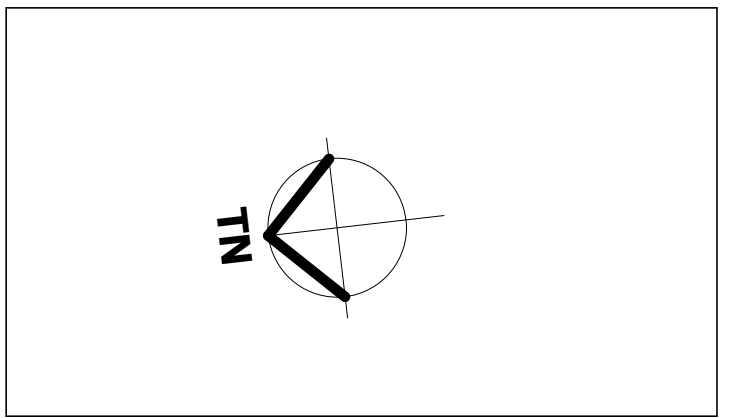

**SHADOW ANALYSIS**  
NO. 275 ALFRED STREET  
NORTH SYDNEY, NSW

- LEGEND:
- DENOTES EXISTING SURROUNDING SHADOW
  - DENOTES EXISTING SUBJECT SITE SHADOW
  - DENOTES FOOTPRINT OF PLANNING PROPOSAL
  - DENOTES PLANNING PROPOSAL ADDITIONAL SHADOW
  - DENOTES OUTLINE + SHADOW OF COUNCIL SCHEME

C	SHADOW ANALYSIS	5-6-20
Issue	Amendment	Date

**SHADOW ANALYSIS**

This drawing is copyright. Do not duplicate in whole or part without written consent of CadDraft NSW P/L

Use figured dimensions in preference to scaling of drawings, notify architect of any discrepancies prior to commencement of work.


**Cad Draft P/L**

SHADOW ANALYSIS CONSULTANTS  
 ABN 27 083 288 153  
 SUITE 4, 670 DARLING STREET,  
 ROZELLE, NSW  
 P.O BOX 446 GLADESVILLE 2111  
 PH: 9555 8545  
 info@cadrafftw.com.au


Project: **SHADOW ANALYSIS**  
 275 ALFRED STREET, NORTH SYDNEY  
 CLIENT: C/MECONE

Drawing title:  
**Elevational Shadows June 21st**  
**Little Alfred St**

Date: 1-6-20  
 Scale: 1 : 200@A1 1:200  
 Drawn by: KP  
 Checked by: JD

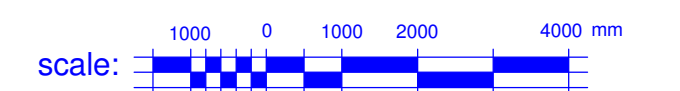


Project number **20-43** **A107**

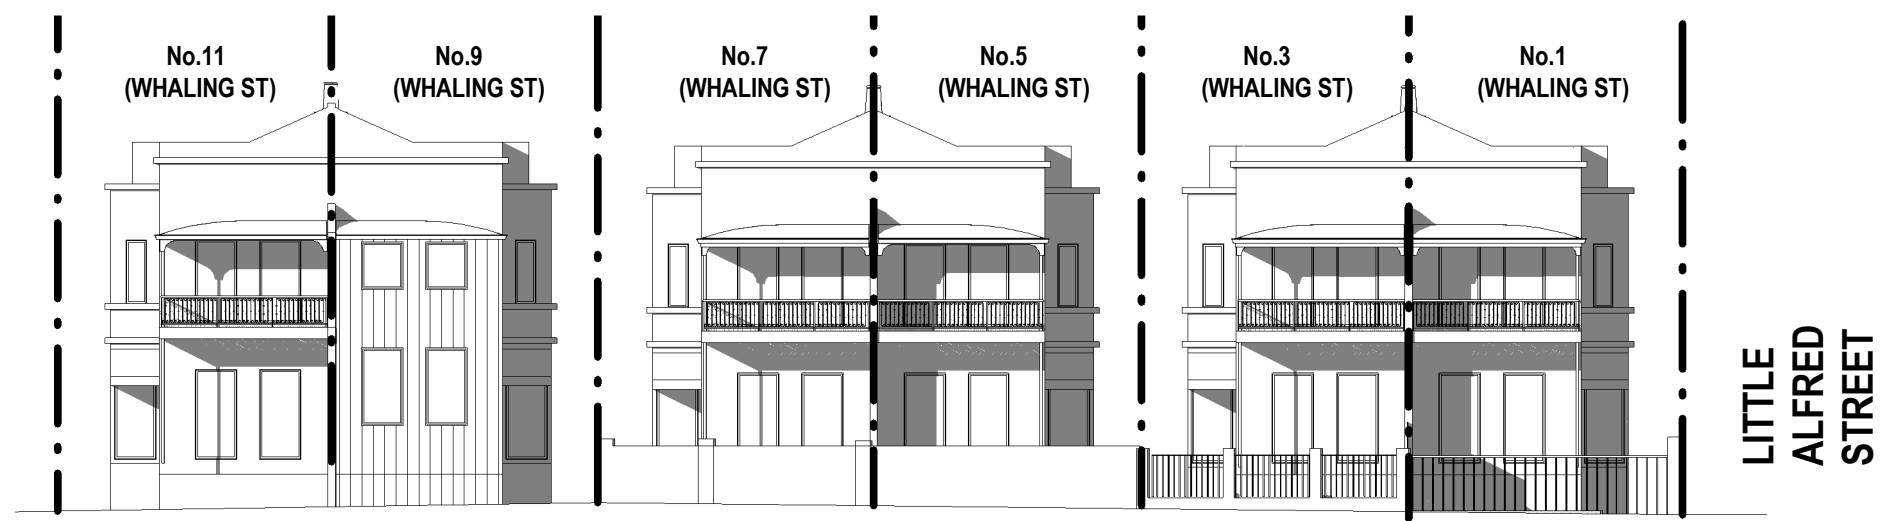


NORTHERN ELEVATION  
(WHALING STREET)

1 June 21st 9.00am - Whaling St  
1 : 200

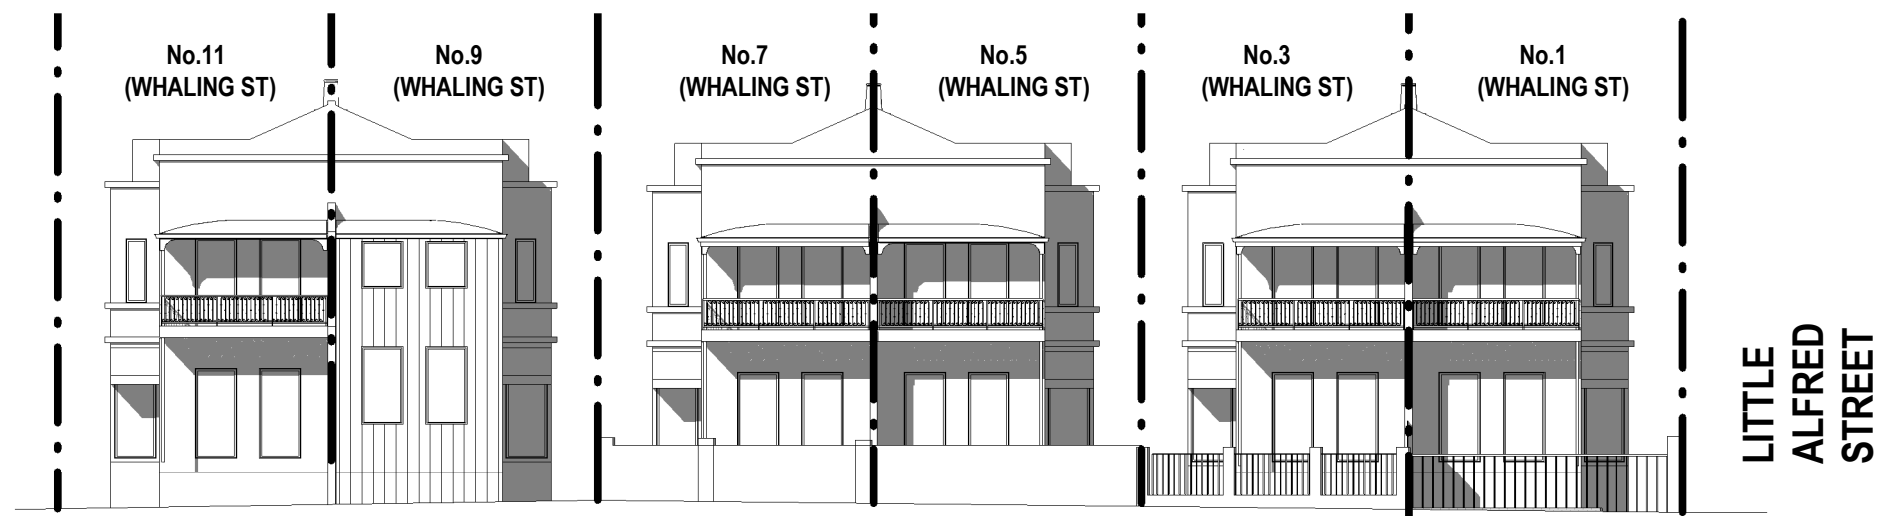


NORTHERN ELEVATION  
(WHALING STREET)

2 June 21st 10.00am - Whaling St  
1 : 200

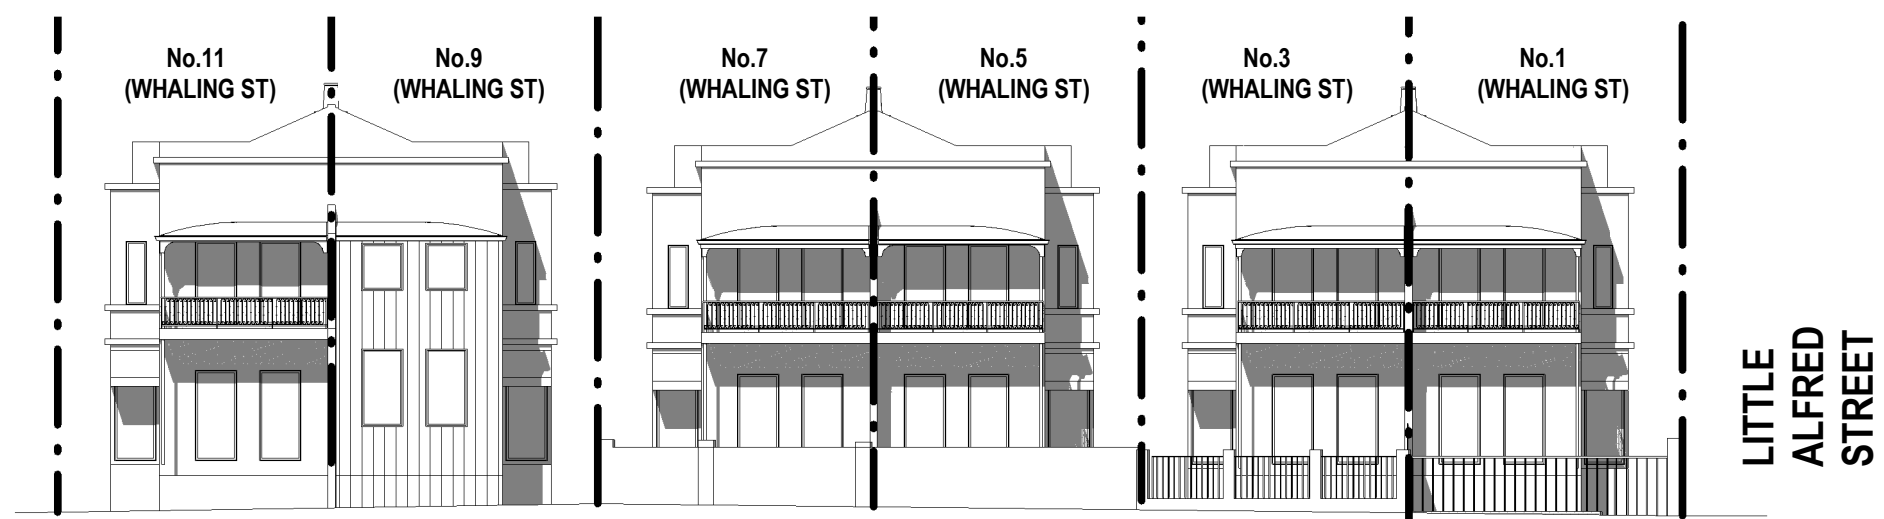


NORTHERN ELEVATION  
(WHALING STREET)

3 June 21st 11.00am - Whaling St  
1 : 200

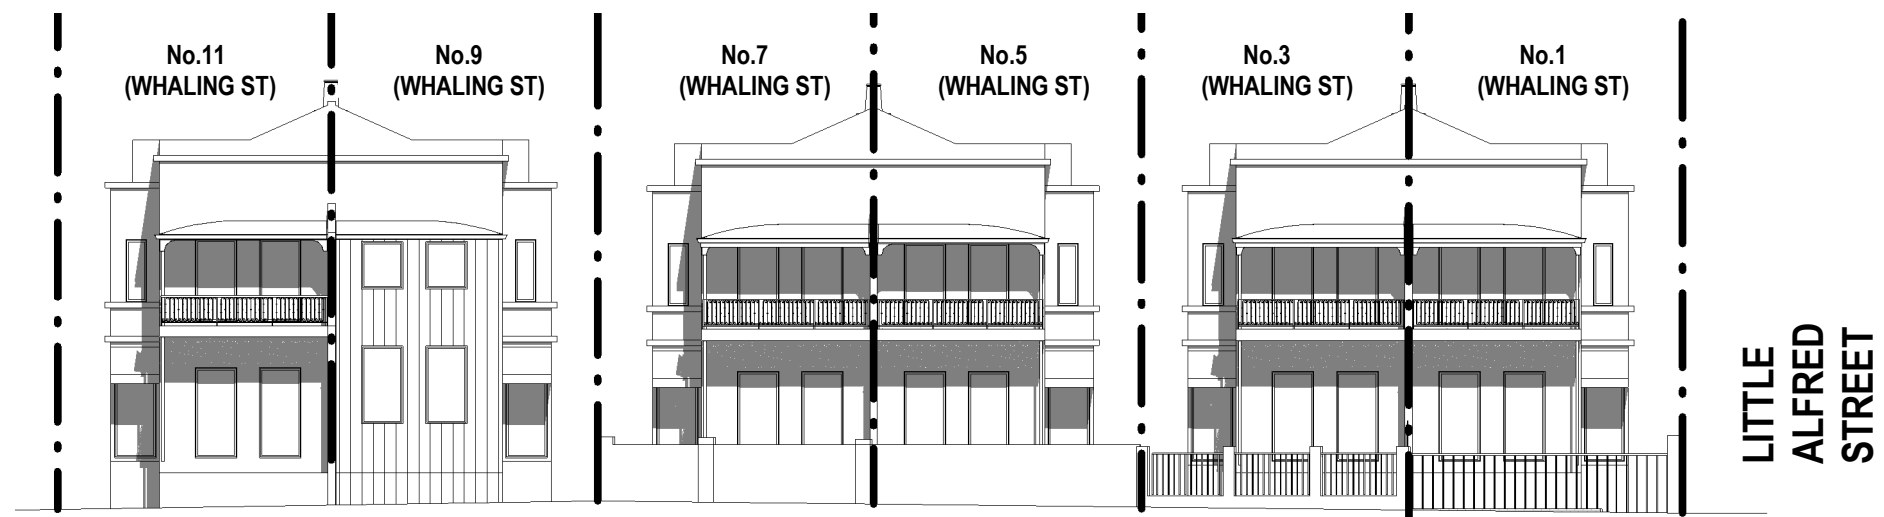


NORTHERN ELEVATION  
(WHALING STREET)

4 June 21st 12.00pm - Whaling St  
1 : 200

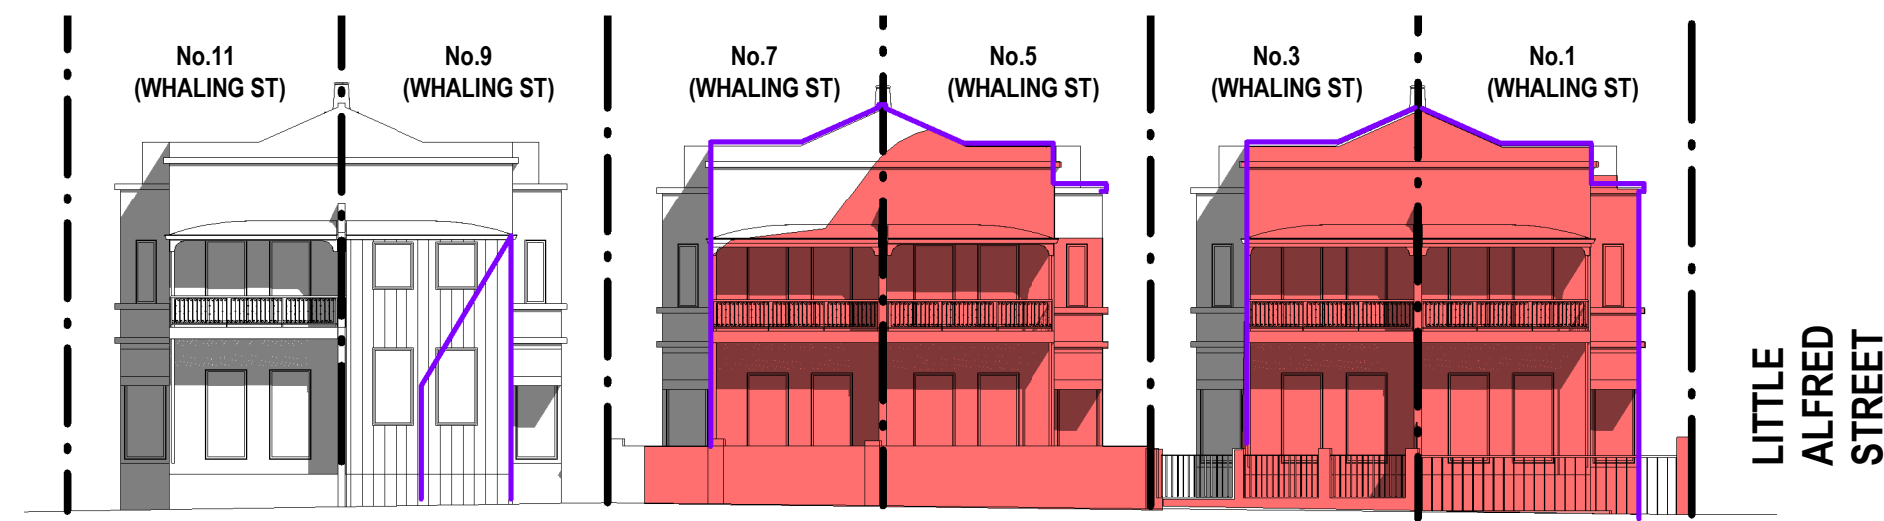


NORTHERN ELEVATION  
(WHALING STREET)

5 June 21st 1.00pm - Whaling St  
1 : 200

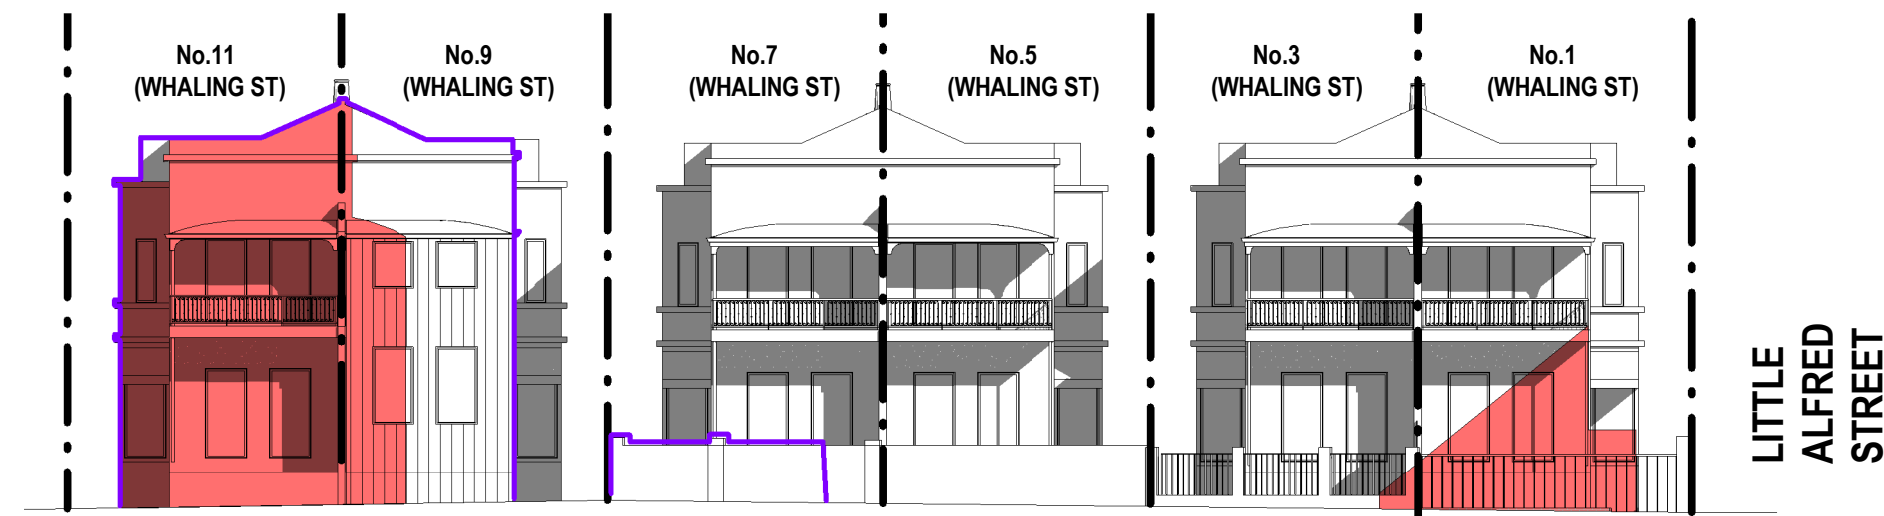


NORTHERN ELEVATION  
(WHALING STREET)

6 June 21st 2.00pm - Whaling St  
1 : 200

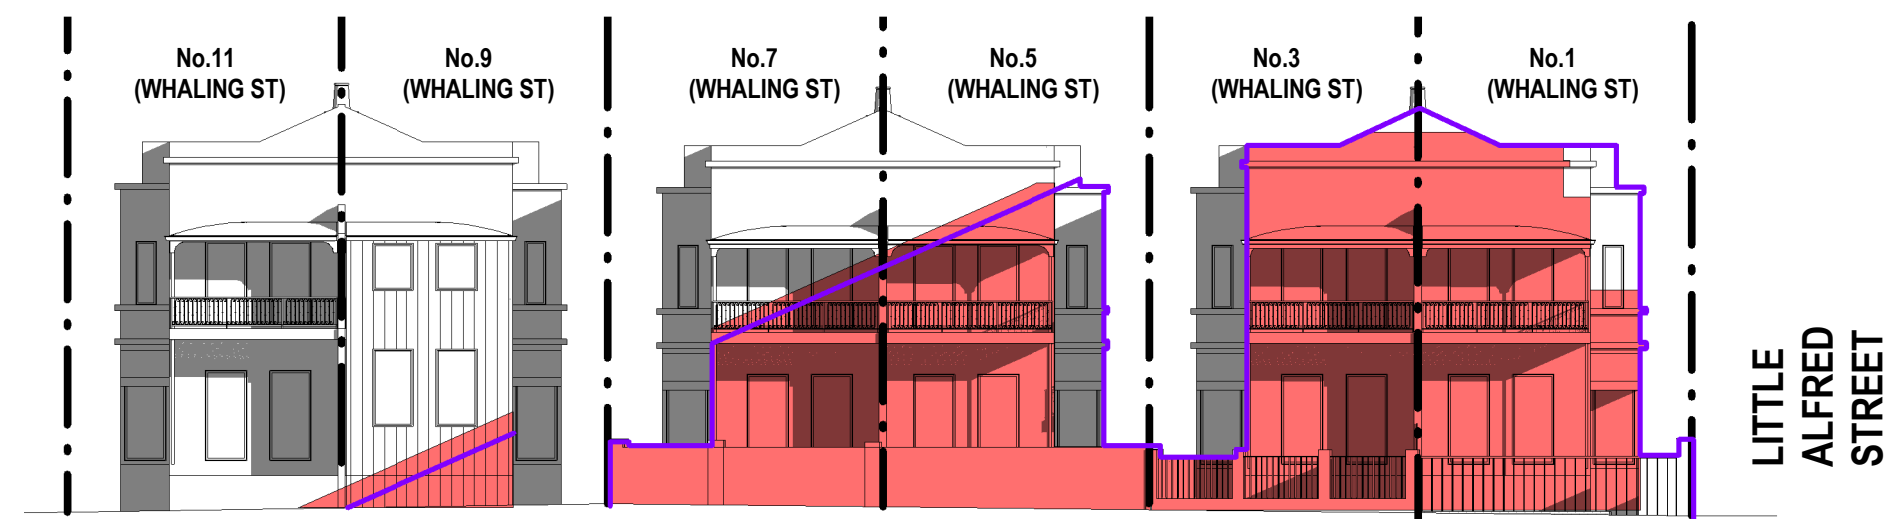

NORTHERN ELEVATION  
(WHALING STREET)

7 June 21st 3.00pm - Whaling St  
1 : 200

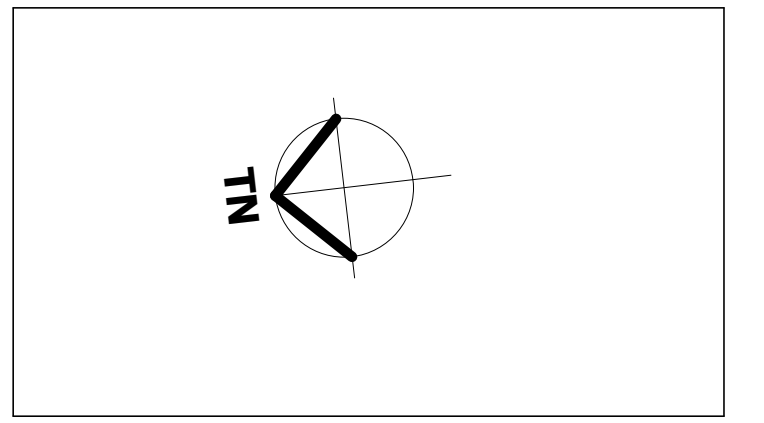

**SHADOW ANALYSIS**  
NO. 275 ALFRED STREET  
NORTH SYDNEY, NSW

- LEGEND:
- DENOTES EXISTING SURROUNDING SHADOW
  - DENOTES EXISTING SUBJECT SITE SHADOW
  - DENOTES FOOTPRINT OF PLANNING PROPOSAL
  - DENOTES PLANNING PROPOSAL ADDITIONAL SHADOW
  - DENOTES OUTLINE + SHADOW OF COUNCIL SCHEME

C	SHADOW ANALYSIS	5-6-20
Issue	Amendment	Date

**SHADOW  
ANALYSIS**

This drawing is copyright. Do not duplicate in whole or part without written consent of CadDraft NSW P/L


Use figured dimensions in preference to scaling of drawings, notify architect of any discrepancies prior to commencement of work.

**Cad Draft P/L**  
SHADOW ANALYSIS CONSULTANTS  
ABN 27 083 288 153  
SUITE 4, 670 DARLING STREET,  
ROZELLE, NSW  
P.O BOX 446 GLADESVILLE 2111  
PH: 9555 8545  
info@cadrafternsw.com.au

Project:  
**SHADOW ANALYSIS**  
275 ALFRED STREET, NORTH SYDNEY  
CLIENT: C/MECONE

Drawing title:  
**Elevational Shadows June 21st  
Whaling St.**

Date: 1-6-20  
Scale: 1 : 200@A1 1:200  
Drawn by: KP  
Checked by: JD

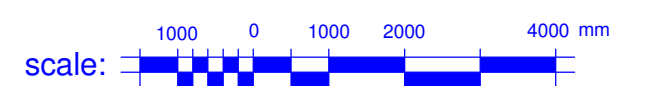

Project number **20-43 A108**