







This drawing is copyright. Do not duplicate in whole or part without written consent of Cadraft NSW P/L.  
Use figured dimensions in preference to scaling of drawings, notify architect of any discrepancies prior to commencement of work.

**Cad Draft P/L**  
SHADOW ANALYSIS CONSULTANTS  
10/177/155  
SUITE 4, 6/10 BALMUNG STREET,  
ROCKVILLE NSW  
PO BOX 446 GLADESVILLE 2111  
PH: 9355 8345  
info@cadraftnsw.com.au


Project: **SHADOW ANALYSIS**  
275 ALFRED STREET, NORTH SYDNEY  
CLIENT: C/MECONE

Drawing title: **Shadowing June 21st 12.00pm**

Date: 1-6-20  
Scale: As indicated@A1 1:200  
Drawn by: KP  
Checked by: JD

Project number **20-43 A103**  
Scale: 1:200  
4000 Mm

① Shadowing June 21st 12.00pm  
1 : 500

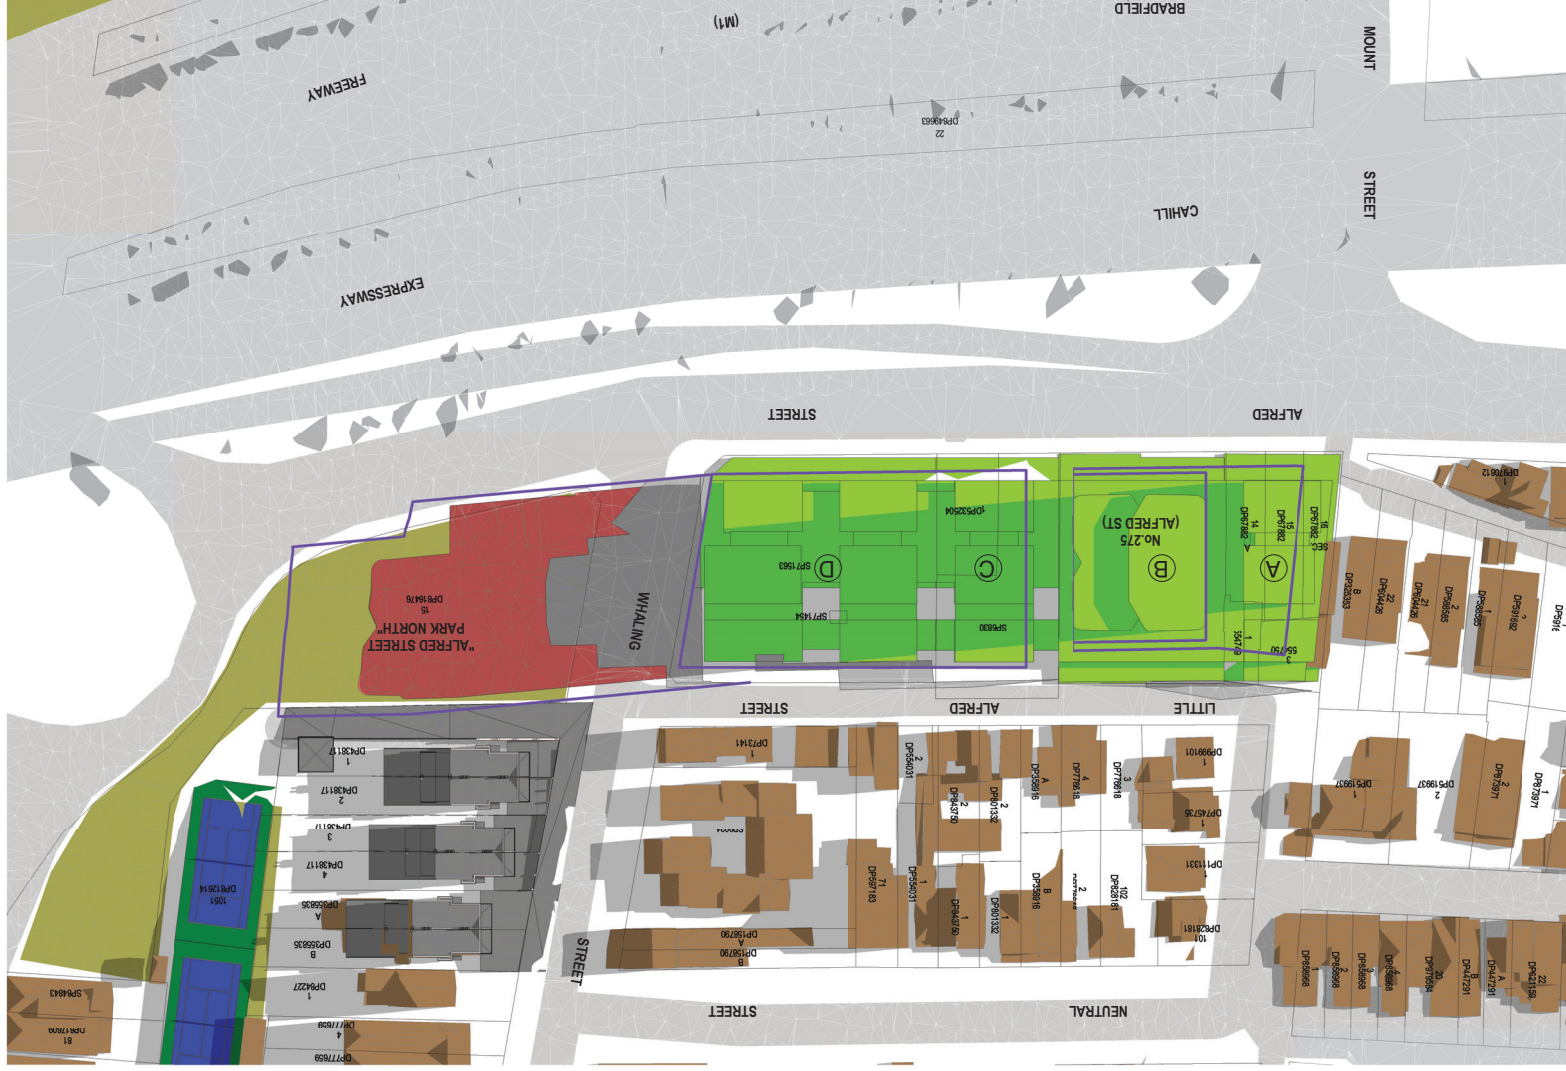

Issue	Amendment	Date
C	SHADOW ANALYSIS	5-6-20

**LEGEND:**

- EXISTING BUILDING SHADOWING SHADOW
- EXISTING EXISTING SHADOWING SHADOW
- EXISTING EXISTING SUBJECT SITE SHADOW
- EXISTING FOOTPRINT OF PLANNING PROPOSAL
- EXISTING PLANNING PROPOSAL, ADDITIONAL SHADOW
- EXISTING OUTLINE + SHADOW OF COUNCIL SCHEME

**ALFRED STREET NORTH PARK**  
SOLAR ACCESS CALCULATIONS 3000dpm  
ALFRED STREET NORTH PARK 117dpm (4%)  
PLANNING PROPOSAL 1173dpm (46%)  
COUNCIL SCHEME 186dpm (62%)

**SHADOW ANALYSIS**  
NO. 275 ALFRED STREET  
NORTH SYDNEY, NSW





