

# SHADOW ANALYSIS

This drawing is copyright. Do not duplicate in whole or part without written consent of Cadraft NSW P/L.  
Use figured dimensions in preference to scaling of drawings, notify architect of any discrepancies prior to commencement of work.

**Cad Draft P/L**  
SHADOW ANALYSIS CONSULTANTS  
PH: 9355 8545  
info@cadraftnsw.com.au

NO. 275 ALFRED STREET  
LITTLE ALFRED STREET,  
ROZELLE NSW  
P.O. BOX 446 GLADESVILLE 1511

CLIENT: C/MCONE

Project: **SHADOW ANALYSIS**  
275 ALFRED STREET, NORTH SYDNEY

Drawing title: **Elevational Shadows June 21st Little Alfred St**


Date: 1-6-20  
Scale: 1 : 200@A1 1:200  
Drawn by: KP  
Checked by: JD

Project number **20-43 A107**




④

June 21st 12.00pm - Little Alfred St

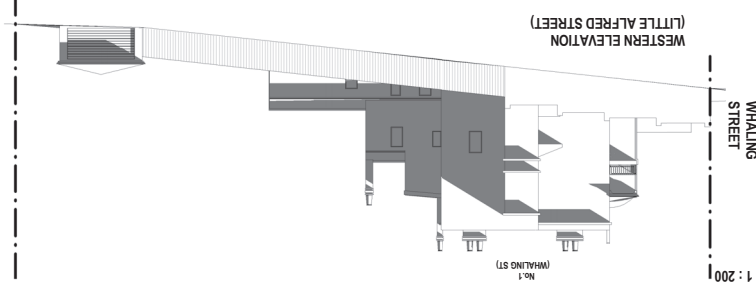


③

June 21st 11.00am - Little Alfred St

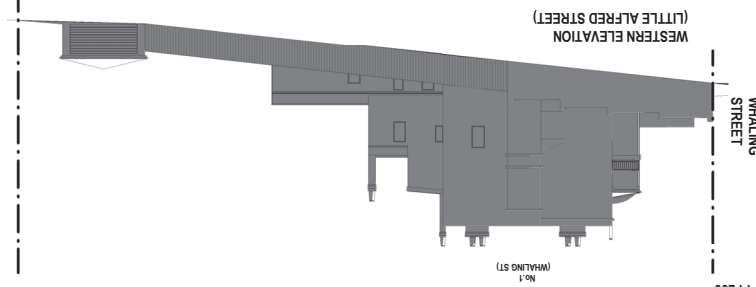


②

June 21st 10.00am - Little Alfred St

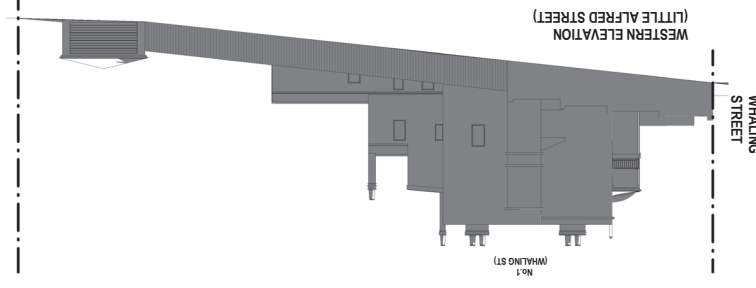


①

June 21st 9.00am - Little Alfred St

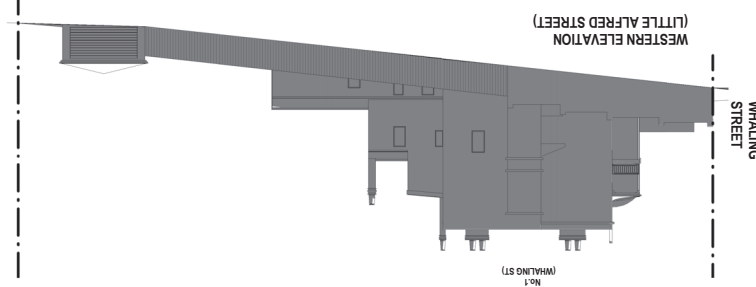


⑦

June 21st 3.00pm - Little Alfred St

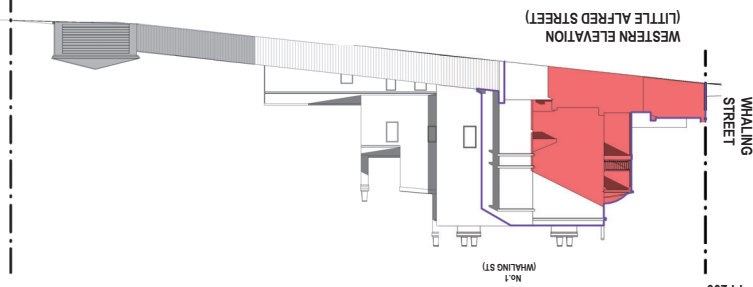


⑥

June 21st 2.00pm - Little Alfred St

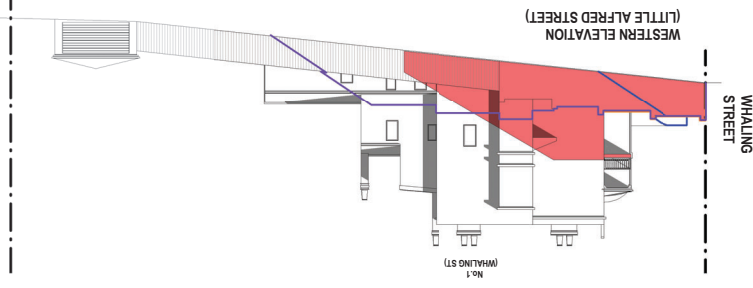

⑤

June 21st 1.00pm - Little Alfred St

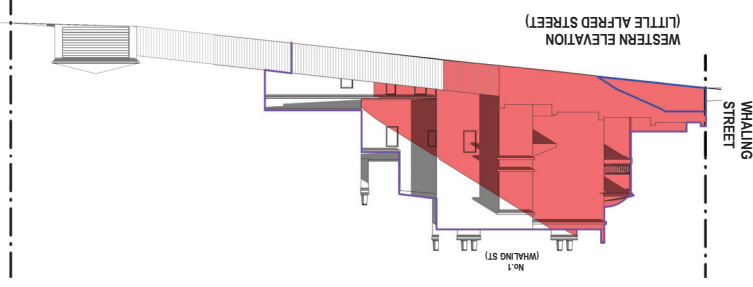

- LEGEND:
- DENOTES EXISTING SURROUNDING SHADOW
  - DENOTES EXISTING SUBJECT SITE SHADOW
  - DENOTES FOOTPRINT OF PLANNING PROPOSAL
  - DENOTES PLANNING PROPOSAL ADDITIONAL SHADOW
  - DENOTES OUTLINE + SHADOW OF COUNCIL SHED

**SHADOW ANALYSIS**  
NO. 275 ALFRED STREET  
NORTH SYDNEY, NSW



This drawing is copyright. Do not duplicate in whole or part without written consent of CadDraft NSW P/L.  
 Use figured dimensions in preference to scaling of drawings, notify architect of any discrepancies prior to commencement of work.

NO. 27 (NO. 215)  
 SUITE 4, 69 WHALING STREET,  
 ROSALE, NSW  
 P.O. BOX 446, GARDENHILL, 2111

Project: **SHADOW ANALYSIS**  
 275 ALFRED STREET, NORTH SYDNEY  
 CLIENT: C/MCONE

Drawing title: **Whaling St. Elevational Shadows June 21st**


Date: 1-6-20  
 Scale: 1 : 200@A1 1:200  
 Drawn by: KP  
 Checked by: JD

Project number **20-43 A108**




4

June 21st 12.00pm - Whaling St

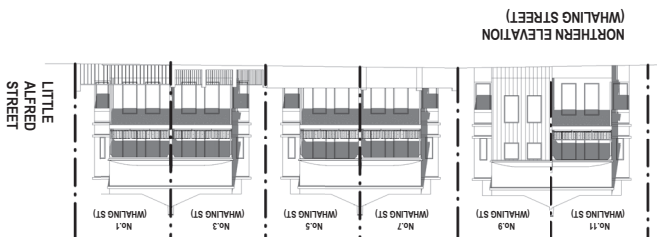


3

June 21st 11.00am - Whaling St

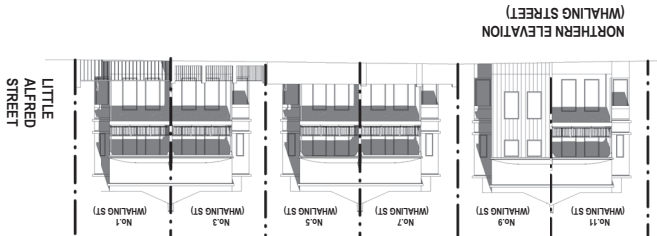


2

June 21st 10.00am - Whaling St

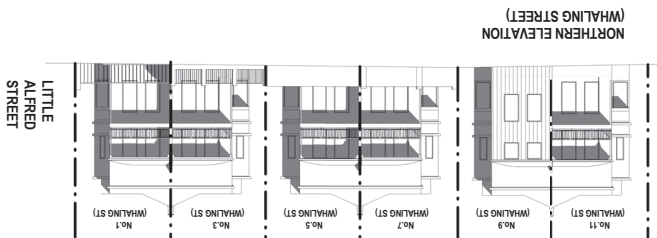


1

June 21st 9.00am - Whaling St

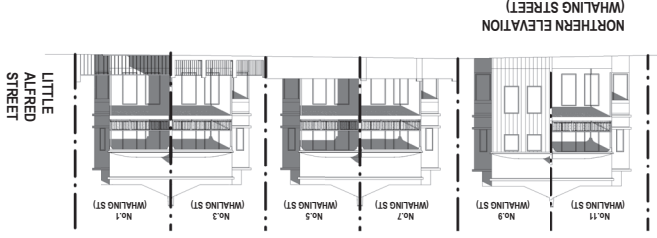


7

June 21st 3.00pm - Whaling St

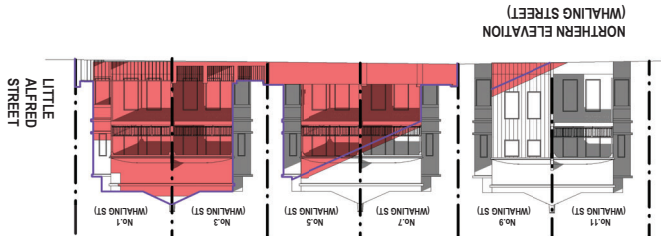


6

June 21st 2.00pm - Whaling St

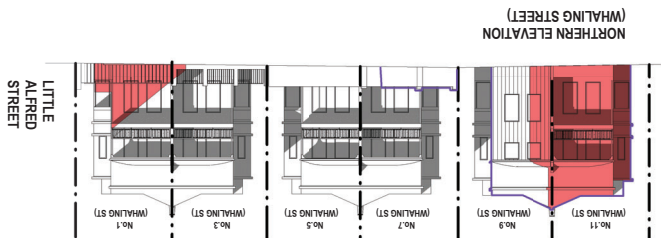

5

June 21st 1.00pm - Whaling St

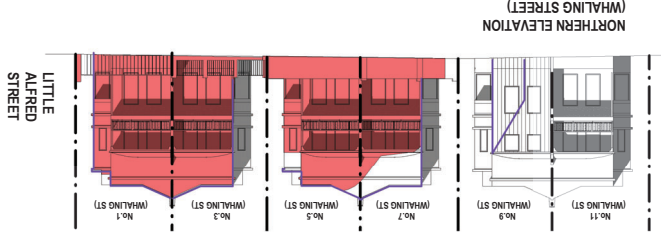

- LEGEND:
- █ DENOTES EXISTING SHADOWING SHADOW
  - █ DENOTES EXISTING SUBJECT SITE SHADOW
  - █ DENOTES FOOTPRINT OF PLANNING PROPOSAL
  - █ DENOTES PLANNING PROPOSAL ADDITIONAL SHADOW
  - █ DENOTES OUTLINE + SHADOW OF COUNCIL BORDER

**SHADOW ANALYSIS**  
 NO. 275 ALFRED STREET  
 NORTH SYDNEY, NSW

