

PLAN FORM 6 (2012)


WARNING: Creasing or folding will lead to rejection

DEPOSITED PLAN ADMINISTRATION SHEET		Sheet 1 of 2 sheet(s)
Office Use Only	Office Use Only	
Registered:	DRAFT COPY	
Title System:		
Purpose:		
PLAN OF SUBDIVISION OF LOT 200 IN DP 1110295 AND LOT 11 IN DP 1103619	LGA: SUTHERLAND	
	Locality: SUTHERLAND	
	Parish: SUTHERLAND	
	County: CUMBERLAND	
Crown Lands NSW/Western Lands Office Approval	Survey Certificate	
I, (Authorised Officer) in approving this plan certify that all necessary approvals in regard to the allocation of the land shown herein have been given.	I, GIUSEPPE JOHN BOTTARO	
Signature:	Of GEOMETRA CONSULTING PTY LTD	
Date:	PO BOX 3530 CENTRO BANKSTOWN NSW 2200	
File Number:	a surveyor registered under the <i>Surveying and Spatial Information Act 2002</i> , certify that:	
Office:	*(a) The land shown in the plan was surveyed in accordance with the <i>Surveying and Spatial Information Regulation 2012</i> , is accurate and the survey was completed on	
Subdivision Certificate	*(b) The part of the land shown in the plan (*being/*excluding ^) was surveyed in accordance with the <i>Surveying and Spatial Information Regulation 2012</i> , is accurate and the survey was completed on,..... the part not surveyed was compiled in accordance with that Regulation.	
I, *Authorised Person/*General Manager/*Accredited Certifier, certify that the provisions of s.109J of the <i>Environmental Planning and Assessment Act 1979</i> have been satisfied in relation to the proposed subdivision, new road or reserve set out herein.	*(c) The land shown in this plan was compiled in accordance with the <i>Surveying and Spatial Information Regulation 2012</i> .	
Signature:	Signature: Dated:	
Accreditation number:	Surveyor ID:	
Consent Authority:	Datum Line:	
Date of endorsement:	Type: *Urban/*Rural	
Subdivision Certificate number:	The terrain is *Level-Undulating / *Steep-Mountainous.	
File number:	*Strike through if inapplicable.	
*Strike through if inapplicable.	^Specify the land actually surveyed or specify any land shown in the plan that	
Statements of intention to dedicate public roads, public reserves and drainage reserves.	Plans used in the preparation of survey/compilation. DP 1103619 DP 1110295	
	If space is insufficient continue on PLAN FORM 6A	
Signatures, Seals and Section 88B Statements should appear on PLAN FORM 6A	Surveyor's Reference: 7100-7	

DEPOSITED PLAN ADMINISTRATION SHEET					Sheet 2 of 2 sheet(s)																			
Office Use Only		Office Use Only																						
Registered:		DRAFT COPY This sheet is for the provision of the following information as required: - A schedule of lots and addresses - See 60(c) <i>SSI Regulation 2012</i> - Statements of intention to create and release affecting interests in accordance with section 88B <i>Conveyancing Act 1919</i> - Signatures and seals- see 195D <i>Conveyancing Act 1919</i> - Any information which cannot fit in the appropriate panel of sheet 1 of the administration sheets.																						
PLAN OF SUBDIVISION OF LOT 200 IN DP 1110295 AND LOT 11 IN DP 1103619																								
Subdivision Certificate number: Date of Endorsement:																								
SURVEYING & SPATIAL INFORMATION REGULATION 2012 CLAUSE 60(C) <table><tr><th>LOT</th><th>STREET NUMBER</th><th>STREET NAME</th><th>STREET TYPE</th><th>LOCALITY</th></tr><tr><td>301</td><td></td><td>AUBURN</td><td>STREET</td><td>SUTHERLAND</td></tr><tr><td>302</td><td></td><td>ACACIA NORTH</td><td>ROAD</td><td>SUTHERLAND</td></tr><tr><td>303</td><td></td><td>ACACIA NORTH</td><td>ROAD</td><td>SUTHERLAND</td></tr></table> SIGNATURES AND SEALS If space is insufficient use additional annexure sheet					LOT	STREET NUMBER	STREET NAME	STREET TYPE	LOCALITY	301		AUBURN	STREET	SUTHERLAND	302		ACACIA NORTH	ROAD	SUTHERLAND	303		ACACIA NORTH	ROAD	SUTHERLAND
LOT	STREET NUMBER	STREET NAME	STREET TYPE	LOCALITY																				
301		AUBURN	STREET	SUTHERLAND																				
302		ACACIA NORTH	ROAD	SUTHERLAND																				
303		ACACIA NORTH	ROAD	SUTHERLAND																				
Surveyor's Reference: 7100-7																								



DRAFT COPY

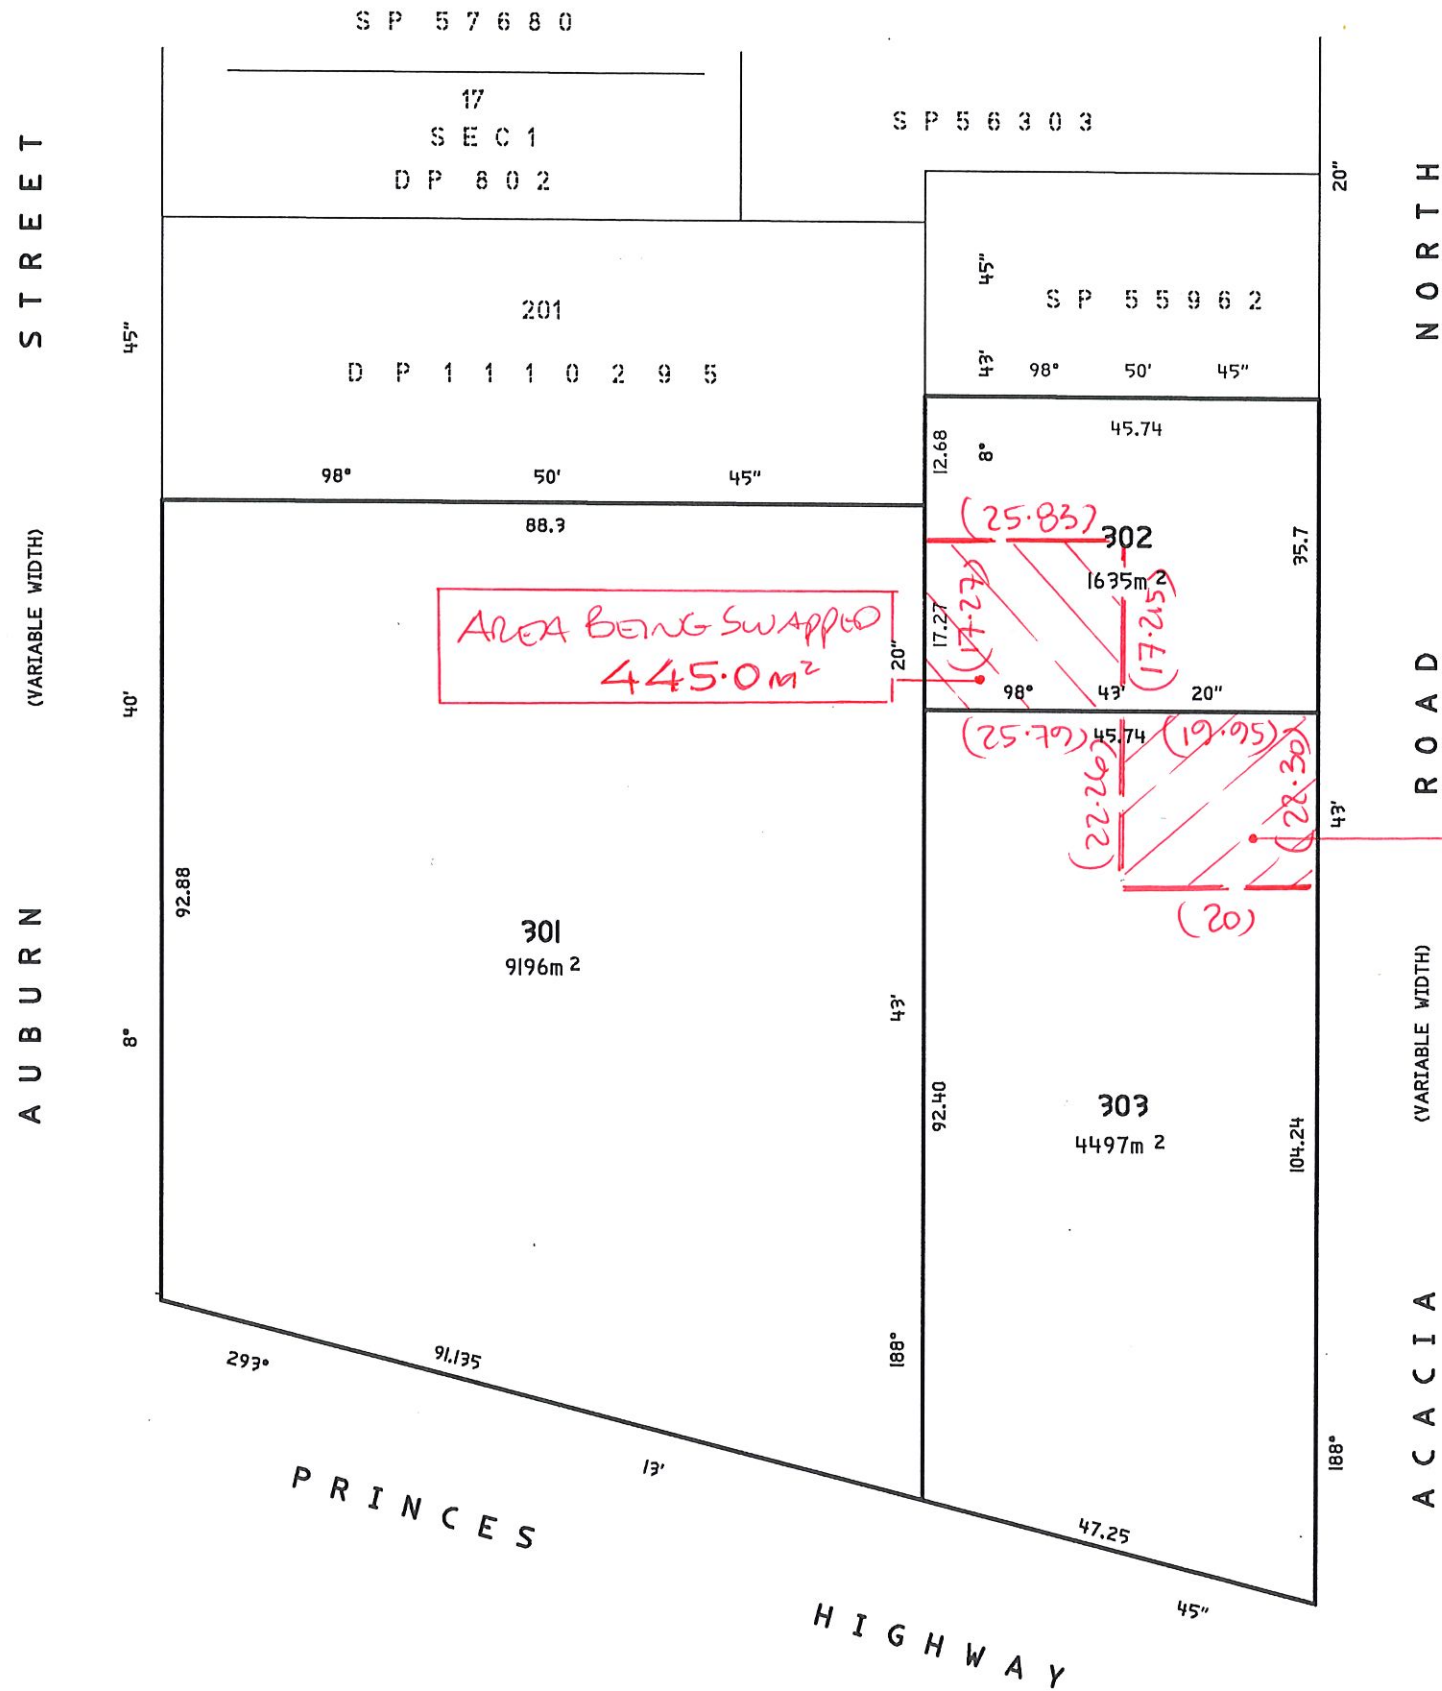

JOHN BOTTARO
REGISTERED SURVEYOR

Surveyor: GUSEPPE JOHN BOTTARO GEOMETRA CONSULTING PTY LTD PO BOX 3530 CENTRO BANKSTOWN NSW 2200 Date of survey: 31/8/2016 Surveyor's Ref: 7100-7	PLAN OF SUBDIVISION OF LOT 200 IN DP 110295 AND LOT 11 IN DP 1103619	LGA: SUTHERLAND Locality: SUTHERLAND Subdivision No: Lengths are in metres, Reduction Ratio 1:600	Registered:	DP
--	---	--	-------------	----