

JOB NUMBER18002

# OXFORD STREET HOTEL / HEALTH AND MEDICAL FACILITY | PLANNING PROPOSAL

ARCHITECT:

CLIENT:

TONKIN ZULAIKHA GREER ARCHITECTS  
117 RESERVOIR STREET, SURRY HILLS NSW 2010  
P (02) 9215 4900

**CE BOSTON HOTELS PTY LTD + ST. VINCENT'S PRIVATE HOSPITAL**


## PLANNING ENVELOPE S-W


NORTH:

SCALE:

**PP-33**

date printed 7/6/19

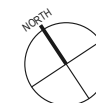

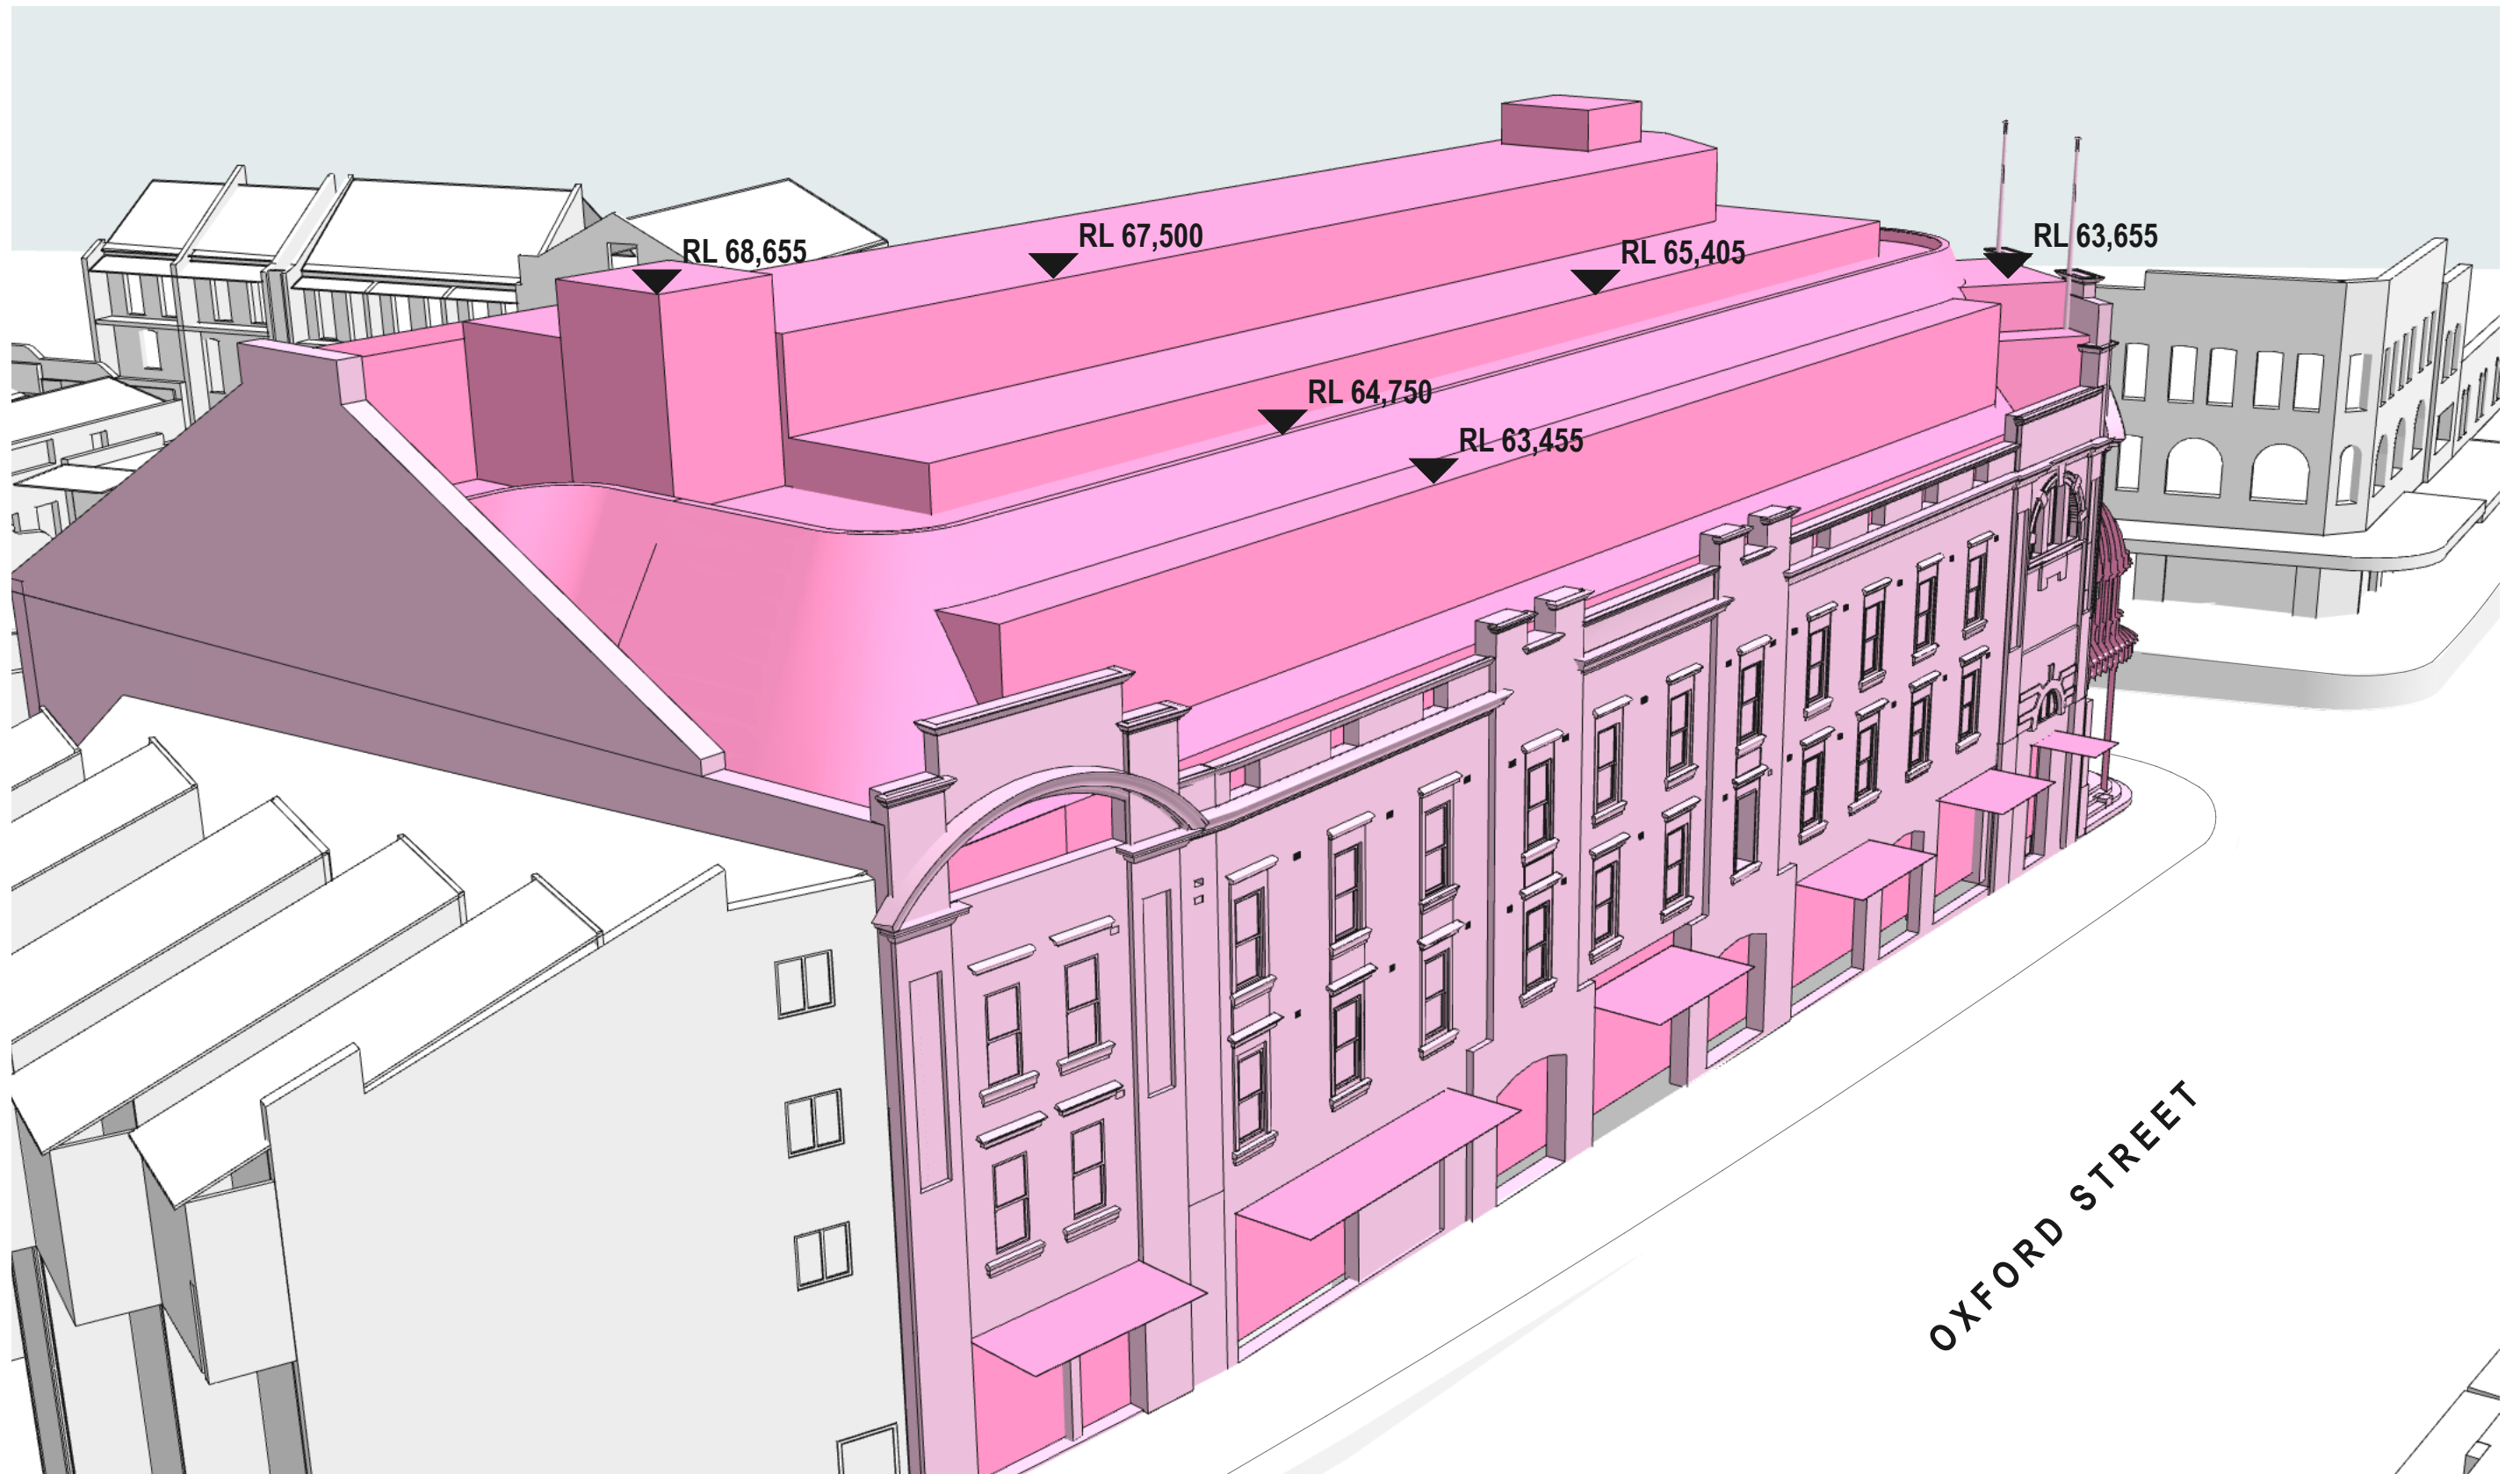

JOB NUMBER18002

# OXFORD STREET HOTEL / HEALTH AND MEDICAL FACILITY | PLANNING PROPOSAL

ARCHITECT:

CLIENT:

TONKIN ZULAIKHA GREER ARCHITECTS  
117 RESERVOIR STREET, SURRY HILLS NSW 2010  
P (02) 9215 4900

**CE BOSTON HOTELS PTY LTD + ST. VINCENT'S PRIVATE HOSPITAL**


## PLANNING ENVELOPE N-E

NORTH:


SCALE:

**PP-34**

date printed 7/6/19

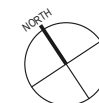



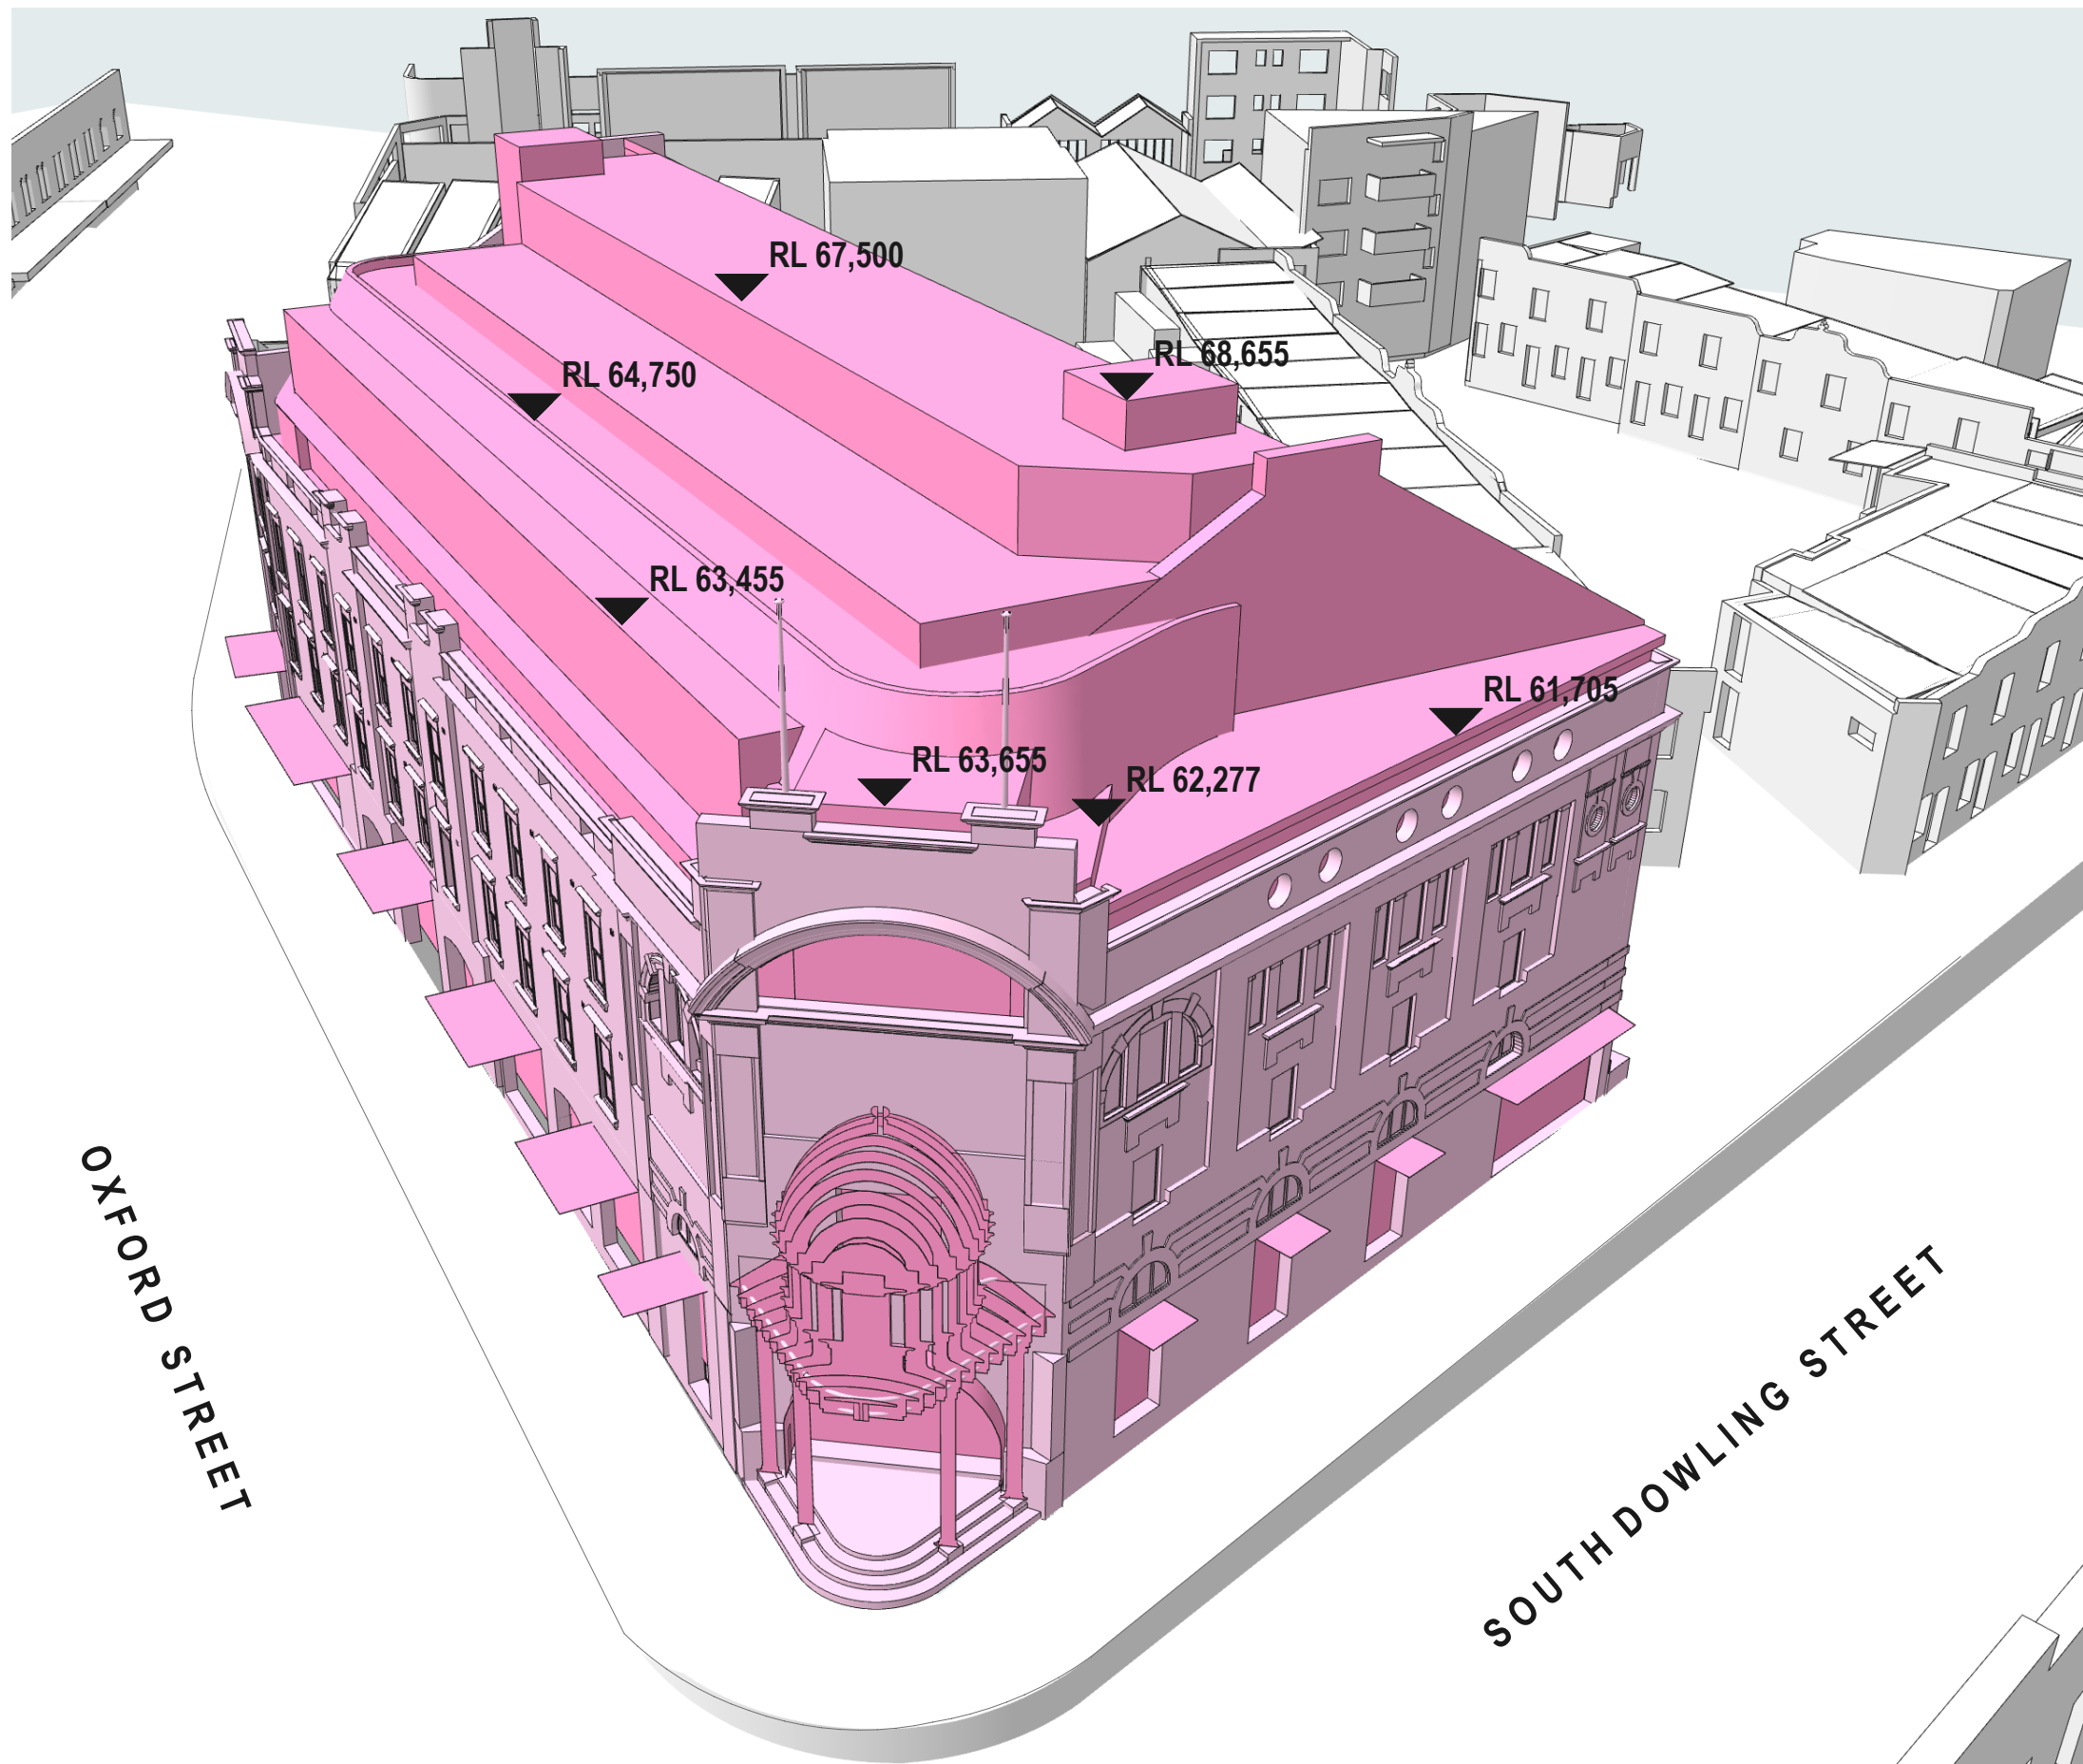

JOB NUMBER18002

# OXFORD STREET HOTEL / HEALTH AND MEDICAL FACILITY | PLANNING PROPOSAL

ARCHITECT:

CLIENT:

TONKIN ZULAIKHA GREER ARCHITECTS  
117 RESERVOIR STREET, SURRY HILLS NSW 2010  
P (02) 9215 4900

**CE BOSTON HOTELS PTY LTD + ST. VINCENT'S PRIVATE HOSPITAL**

## PLANNING ENVELOPE N-W

NORTH:

SCALE:

**PP-35**

date printed 7/6/19

