

STORMWATER CONCEPT MANAGEMENT PLANS FOR DA

at: 366-372 Lane Cove Road, 124A & 126 Epping Road
and 1 Paul Street, North Ryde N.S.W 2113

for: Franpina Developments Pty Ltd

Architect: BATESSMART

Prepared By:

NB NORTHERN BEACHES
Consulting Engineers P/L.

A.C.N. 076 121 616 A.B.N. 24 076 121 616
Suite 207, 30 FISHER ROAD
DEE WHY N.S.W. 2099
Ph: (02) 9984 7000 Fax: (02) 9984 7444
e-mail : nb@nbconsulting.com.au
web page : www.nbconsulting.com.au

DRAWING SCHEDULE:

D01 - BASEMENT 2 STORMWATER DRAINAGE PLAN
D02 - BASEMENT 1 STORMWATER DRAINAGE PLAN
D03 - LOWER GROUND FLOOR STORMWATER DRAINAGE PLAN
D04 - UPPER GROUND FLOOR STORMWATER DRAINAGE PLAN
D05 - TYPICAL FLOOR STORMWATER DRAINAGE PLAN
D06 - ROOF STORMWATER DRAINAGE PLAN
D07 - STORMWATER DRAINAGE NOTES AND OSD CALCULATIONS
D08 - STORMWATER DRAINAGE HGL LONGITUDINAL SECTION
D09 - STORMWATER DRAINAGE DETAILS
D10 - CATCHMENT PLAN AND SITE DISCHARGE

ISSUED FOR
INDICATIVE
CONCEPT
DESIGN ONLY

150106

REV. A - 03.02.2015

1. ALL DIMENSIONS TO BE VERIFIED ON SITE BY BUILDER BEFORE COMMENCING WITH WORK.

NOTE:
PERIMETER DRAINAGE SYSTEM TO
BE DIRECTED TO PUMP OUT PIT
TO FUTURE DETAILS.

NET WELL AND PUMP OUT PIT-
TO DISCHARGE TO OSD TANK
5m3 MINIMUM VOLUME.
NOTE: SIZED FOR DRIVENAY
RUNOFF ONLY. VOLUME TO BE
CONFIRMED ON GEOTECH
RECOMMENDATIONS.

NOTE:
PERIMETER DRAINAGE SYSTEM TO
BE DIRECTED TO PUMP OUT PIT
TO FUTURE DETAILS.

NOTE: STORMWATER DRAWINGS DO NOT INCLUDE SUBSOIL AGRICULTURAL DRAINAGE DETAILS FOR D.A. SUBMISSION. NORTHERN BEACHES CONSULTING ENGINEERS PTY LTD MUST BE COMMISSIONED TO INCLUDE THESE DETAILS ONLY WHEN CONSTRUCTION CERTIFICATE AND/OR CONSTRUCTION DOCUMENTATION IS COMPLETE AND PROVIDED.



LEGEND

STORMWATER PIPE FLOW DIRECTION

ESTROGEN-WATER PIT

PERFORATED DRAIN

NOTE: ALL DRAINAGE LINES ARE INDICATIVE ONLY.
LOCATION MAY VARY DUE TO CONSTRAINTS.

NOTE: SUMPS IN LIFT PITS
ALL SUMPS IN LIFT PITS IF REQUIRED ARE
TO BE AS PER LIFT MANUFACTURERS DETAILS.

ISSUED FOR
INDICATIVE
CONCEPT
DESIGN ONLY

www.dialbeforeyoudig.com.au

SALE • 1 • 200

BASEMENT 2 STORMWATER DRAINAGE PLAN


[illegible]

I. ALL DIMENSIONS TO BE VERIFIED ON SITE BY BUILDER BEFORE COMMENCING WITH WORK.



NOTE:
PERIMETER DRAINAGE SYSTEM TO
BE DIRECTED TO PUMP OUT PIT
TO FUTURE DETAILS.

STORMWATER DRAWINGS DO NOT INCLUDE SUBSOIL AGRICULTURAL DRAINAGE DETAILS FOR D.A. SUBMISSION. NORTHERN BEACHES CONSULTING ENGINEERS PTY LTD MUST BE COMMISSIONED TO INCLUDE THESE DETAILS ONLY WHEN CONSTRUCTION CERTIFICATE AND/OR CONSTRUCTION DOCUMENTATION IS COMPLETE AND PROVIDED.

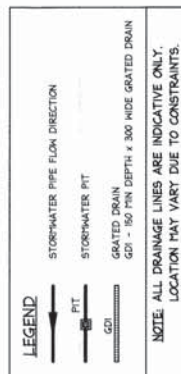

NOTE: SUMPS IN LIFT PITS
ALL SUMPS IN LIFT PITS IF REQUIRED ARE
TO BE AS PER LIFT MANUFACTURERS DET

 **DIAL 1100**
BEFORE YOU DIG

www.dialbeforeyoudig.com.au

IF IN DOUBT ASK

[illegible]

BASEMENT 1 STORMWATER DRAINAGE PLAN

SCALE = 1 : 200

1. ALL DIMENSIONS TO BE VERIFIED ON SITE BY BUILDER BEFORE COMMENCING WITH WORK.

BA



NOTE:
REFER TO FLOOD MANAGEMENT
REPORT FOR FURTHER
RECOMMENDATIONS

ISSUED FOR
INDICATIVE
CONCEPT
DESIGN ONLY

IF IN DOUBT ASK

www.dialbeforeyoudig.com.au

SCALE • 1 : 200

[illegible]

1. ALL DIMENSIONS TO BE VERIFIED ON SITE BY BUILDER BEFORE COMMENCING WITH WORK.

BA


IF IN DOUBT ASK

 **DIAL 1100**
BEFORE YOU DIG

[illegible]

UPPER GROUND FLOOR STORMWATER DRAINAGE PLAN

SCALE = 1 : 200

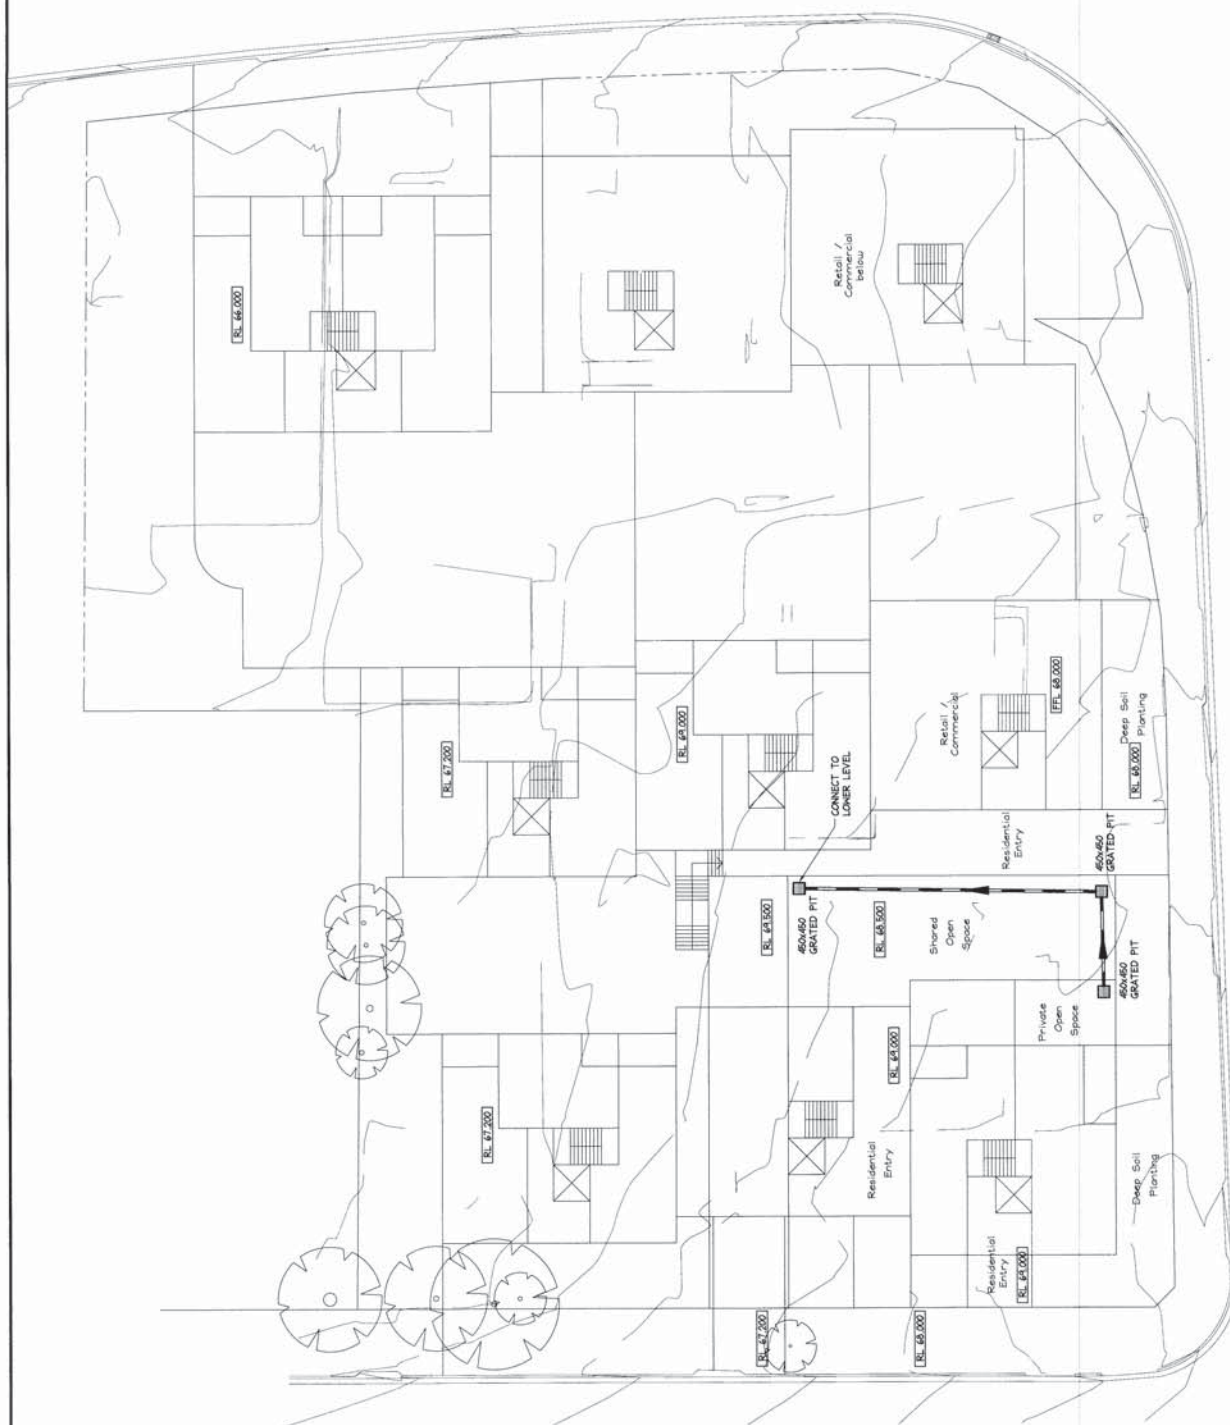

1. ALL DIMENSIONS TO BE VERIFIED ON SITE BY BUILDER BEFORE COMMENCING WITH WORK.

NOTE:
ALL BALCONY DRAINAGE TO
DISCHARGE INTO OSD
TANK IN ACCORDANCE
WITH AS 3500.3

NOTE:
ALL BALCONY DRAINAGE TO
DISCHARGE INTO OSD
TANK IN ACCORDANCE
WITH AS 3500.3



ISSUED FOR
INDICATIVE
CONCEPT
DESIGN ONLY

IF IN DOUBT ASK

www.dialbeforeyoudig.com.au
DIAL 1100
BEFORE YOU DIG

TYPICAL FLOOR STORMWATER DRAINAGE PLAN

[illegible]

3 Northern Beaches Consulting Engineers Pty Ltd.

NOTES:

- ALL DIMENSIONS TO BE VERIFIED ON SITE BY BUILDER BEFORE COMMENCING WITH WORK.

Northern Beaches Consulting Engineers Pty Ltd.



ISSUED FOR
INDICATIVE
CONCEPT
DESIGN ONLY

IF IN DOUBT ASK



DOWN PIPE SCHEDULE			
BUILDING	AREA m ²	No. of 100mm Ø D.P.'s	No. of 150mm Ø D.P.'s
A	260	8	3
E	260	8	3
C	260	7	3
D	260	8	3
E	260	8	3
F	260	8	3
G	464	11	4
H	464	11	4
J	324	9	3
K	279	8	3

NOTE:
NUMBER AND TYPE OF DOWN PIPES
NUMBERED FOR EACH ROOF AREA
IN ACCORDANCE WITH AS 3503
ROOF GUTTERING TO FUTURE DETAILS



ROOF STORMWATER DRAINAGE PLAN

SCALE = 1 : 200

--	--	

DOCUMENT CERTIFICATION	
Date: 15/02/2015	By: [Signature]
Project: 366-372 Lane Cove Road, 1244A & 126 Epping Road and 1 Paul Street, North Ryde N.S.W. 2113	
Client: Frapina Developments Pty Ltd	
Architect: BATESMART	
Project: PROPOSED DEVELOPMENT	
Date: Jan 2015	
Design: R.M.	
Drawn: Paul R Brose	
Checked: R.M.	

1. ALL DIMENSIONS TO BE VERIFIED ON SITE BY BUILDER BEFORE COMMENCING WITH WORK.

AB Northern Beaches Consulting Engineers Pty Ltd.


www.dialbeforeyoudig.com.au

ISSUED FOR
INDICATIVE
CONCEPT
DESIGN ONLY

IF IN DOUBT ASK

HGL LONGITUDINAL SECTION

SCALE = 1 : 200 HORIZONTAL
1 : 2000 VERTICAL

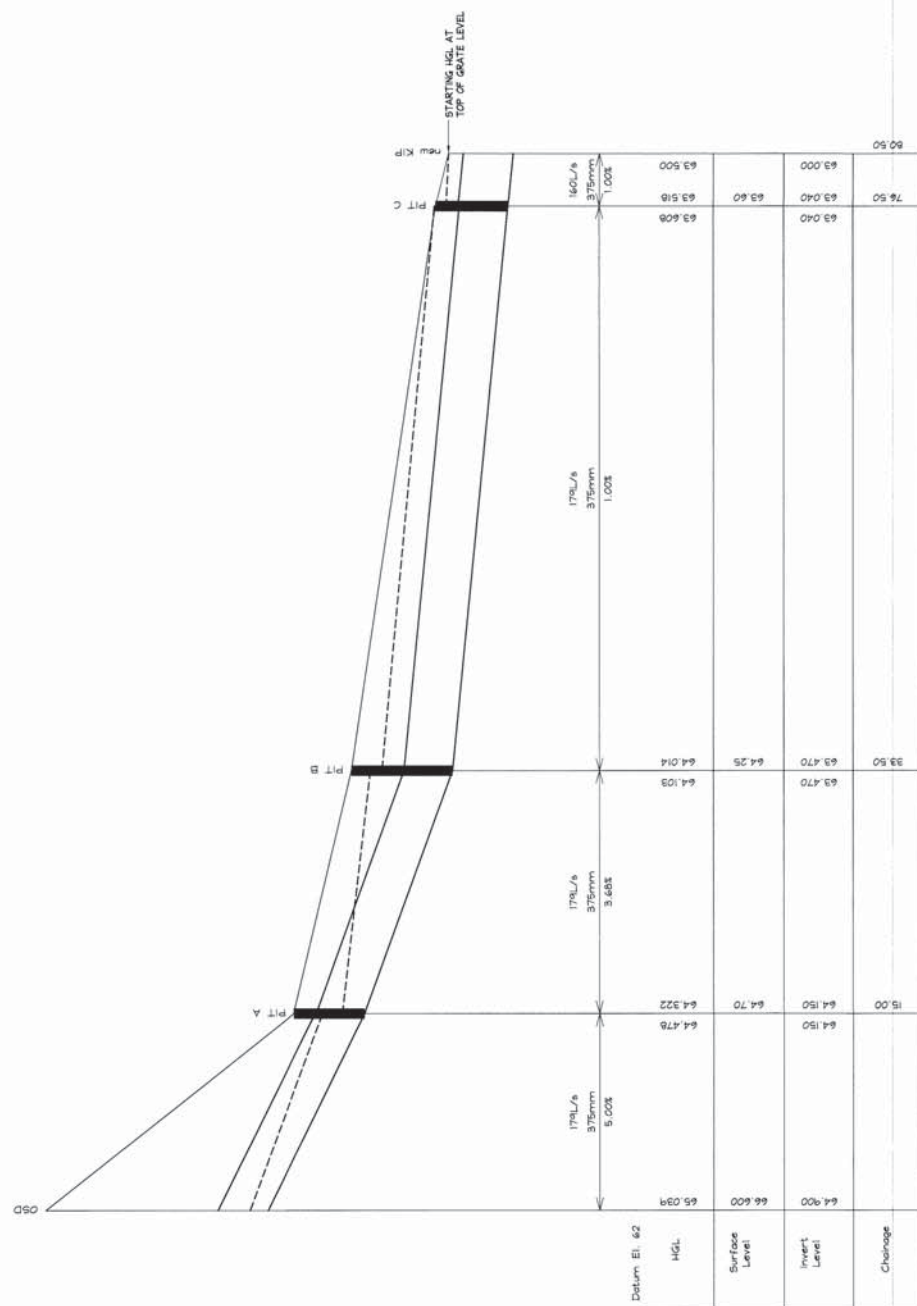[illegible]

11. ALL DIMENSIONS TO BE VERIFIED ON SITE BY BUILDER BEFORE COMMENCING WITH WORK.



NOTE:
TANK STRUCTURE TO
STRUCTURAL ENGINEERS

ISSUED FOR
INDICATIVE
CONCEPT
DESIGN ONLY

IF IN DOUBT ASK

www.dialbeforeyoudig.com.au

Project
366-372 Lane Cove Road, 124A & 126 Epping Road
and 1 Paul Street, North Ryde N.S.W 2113

Drawing Title
STORMWATER DRAINAGE
DETAILS SHEET 1

BATESSMART

Frampina Developments Pty Ltd

NORTHERN BEACHES
Consulting Engineers P/L
A.C.N. 076 121 616 A.B.N. 24 076 121 616
Suite 207, 30 FISHER ROAD
DEE WHY N.S.W. 2099
Ph: (02) 9954 7000 Fax: (02) 9954 7444
e-mail: nbe@nbeconsulting.com.au
web page: www.nbeconsulting.com.au

DOCUMENT CERTIFICATION

Date: FEB 15' *R. Wang*
Rick G. Wang
BE(CWR), CPENG, MPELUST, NPER
(Director Northern Beaches Consulting Engineers)

The copyright of this drawing remains with Northern Beaches Consulting Engineers Pty.

[illegible]

NOTES:

- ALL DIMENSIONS TO BE VERIFIED ON SITE BY BUILDER BEFORE COMMENCING WITH WORK.

Northern Beaches Consulting Engineers Pty Ltd.



ISSUED FOR
INDICATIVE
CONCEPT
DESIGN ONLY


IF IN DOUBT ASK



Date	Revised	Drawn	Checked	Project	Architect	Client	Project	Date	Design	Drawn	Checked
03.02.2015	A	ISSUED FOR INDICATIVE CONCEPT DESIGN ONLY					366-372 Lane Cove Road, 1244A & 126 Epping Road and 1 Paul Street, North Ryde N.S.W 2113	Jan 2015	R.M.	Paul R Bruce	Paul R Bruce
Date	Revised	Drawn	Checked	Job No	150106	DIO	CATCHMENT PLAN AND SITE DISCHARGE	150106			
03.02.2015	A	ISSUED FOR INDICATIVE CONCEPT DESIGN ONLY		Job No	150106	DIO	CATCHMENT PLAN AND SITE DISCHARGE	150106			

CATCHMENT PLAN AND SITE DISCHARGE

SCALE = 1 : 250

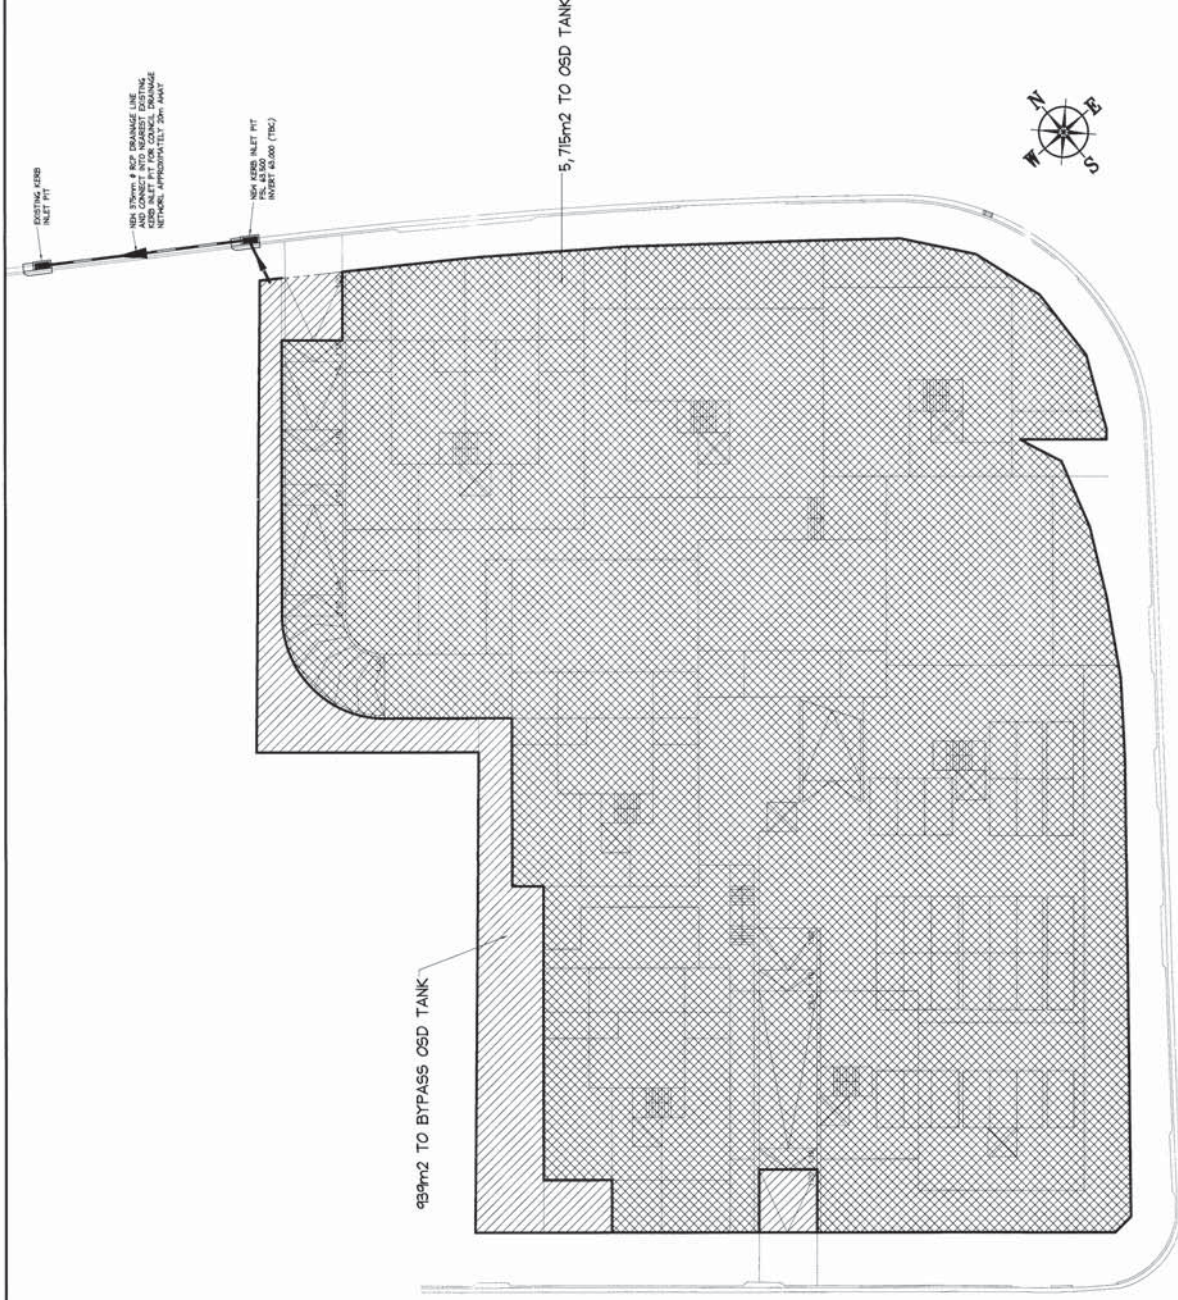

Date	Revised	Drawn	Checked	Project	Architect	Client	Project	Date	Design	Drawn	Checked
03.02.2015	A	ISSUED FOR INDICATIVE CONCEPT DESIGN ONLY					366-372 Lane Cove Road, 1244A & 126 Epping Road and 1 Paul Street, North Ryde N.S.W 2113	Jan 2015	R.M.	Paul R Bruce	Paul R Bruce
Date	Revised	Drawn	Checked	Job No	150106	DIO	CATCHMENT PLAN AND SITE DISCHARGE	150106			
03.02.2015	A	ISSUED FOR INDICATIVE CONCEPT DESIGN ONLY		Job No	150106	DIO	CATCHMENT PLAN AND SITE DISCHARGE	150106			

NORTHERN BEACHES
Consulting Engineers PT.
A/CN 001 17189 A/BAL 24/05/13/13
SEE APP A N.W. 2009
Ph (02) 9944 1000 Fax (02) 9944 1044
web page: www.northernbeaches.com.au

DOCUMENT CERTIFICATION
Date: Feb 15
Rick G. Wray
BSc (Civil), ChEng, MInst. WEF.
(Director Northern Beaches Consulting Engineers)
By: [Signature]
This is a copy of the design issued to Northern Beaches Consulting Engineers PT.